


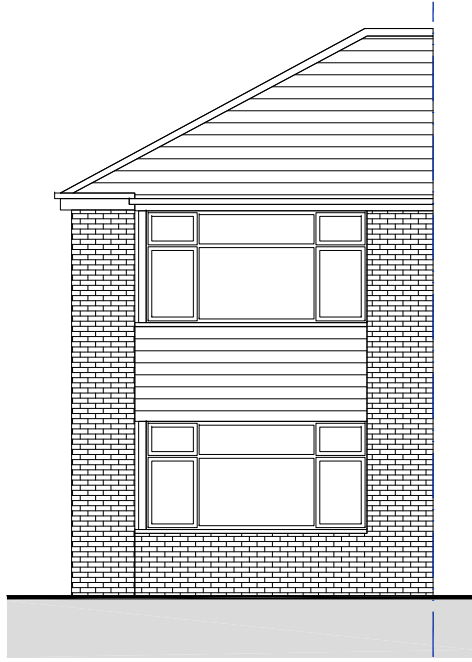


EXISTING FRONT
ELEVATION

Scale 1:100@A1




EXISTING SIDE
ELEVATION

Scale 1:100@A1

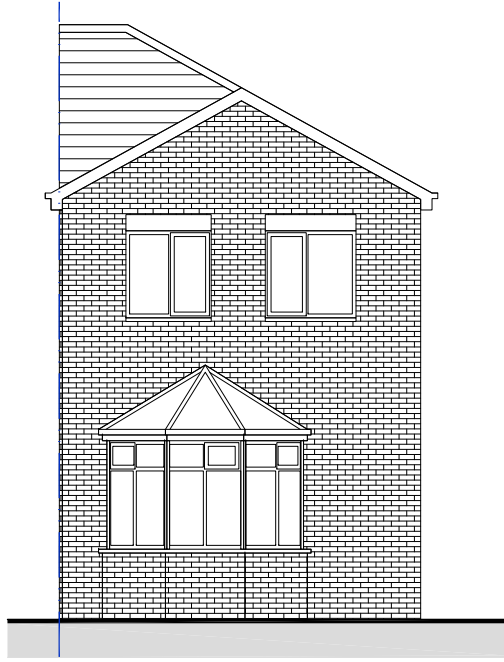


EXISTING REAR
ELEVATION

Scale 1:100@A1

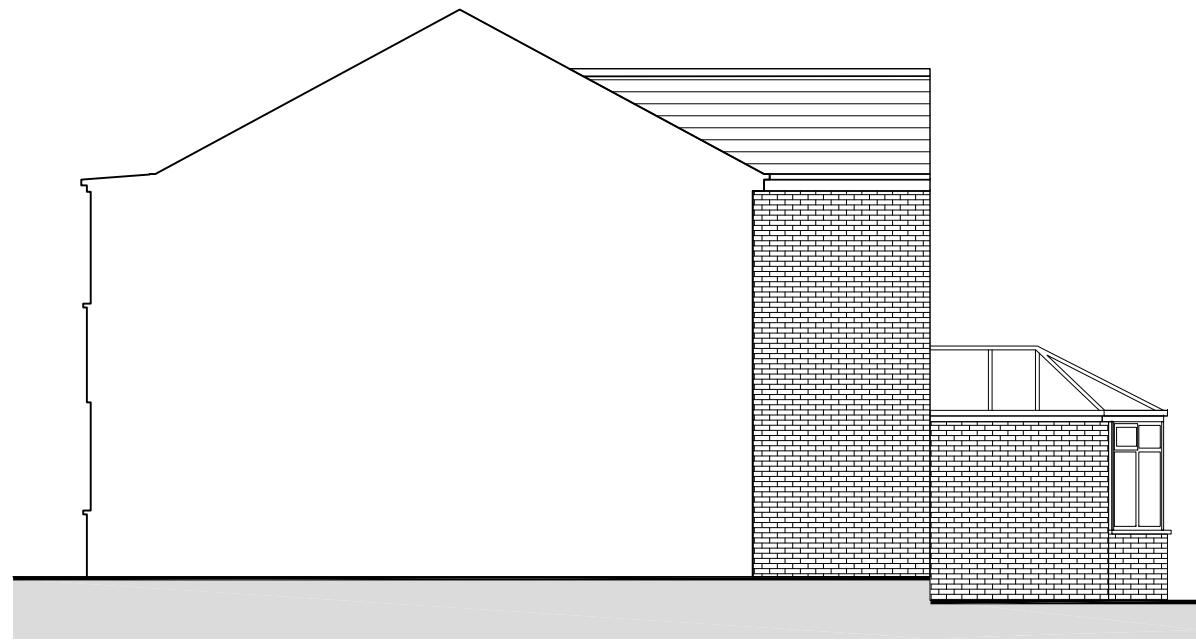

EXISTING OTHER SIDE
ELEVATION

Scale 1:100@A1

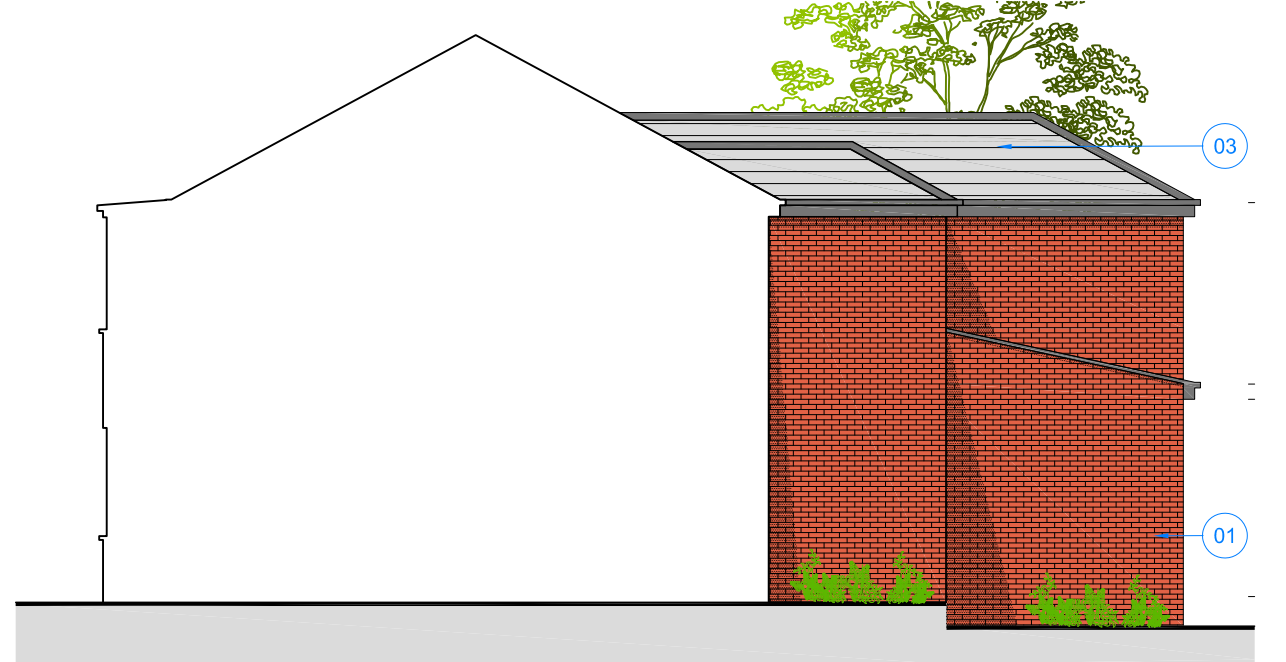


PROPOSED OTHER SIDE
ELEVATION

Scale 1:100@A1



PROPOSED FRONT ELEVATION

Scale 1:50@A1

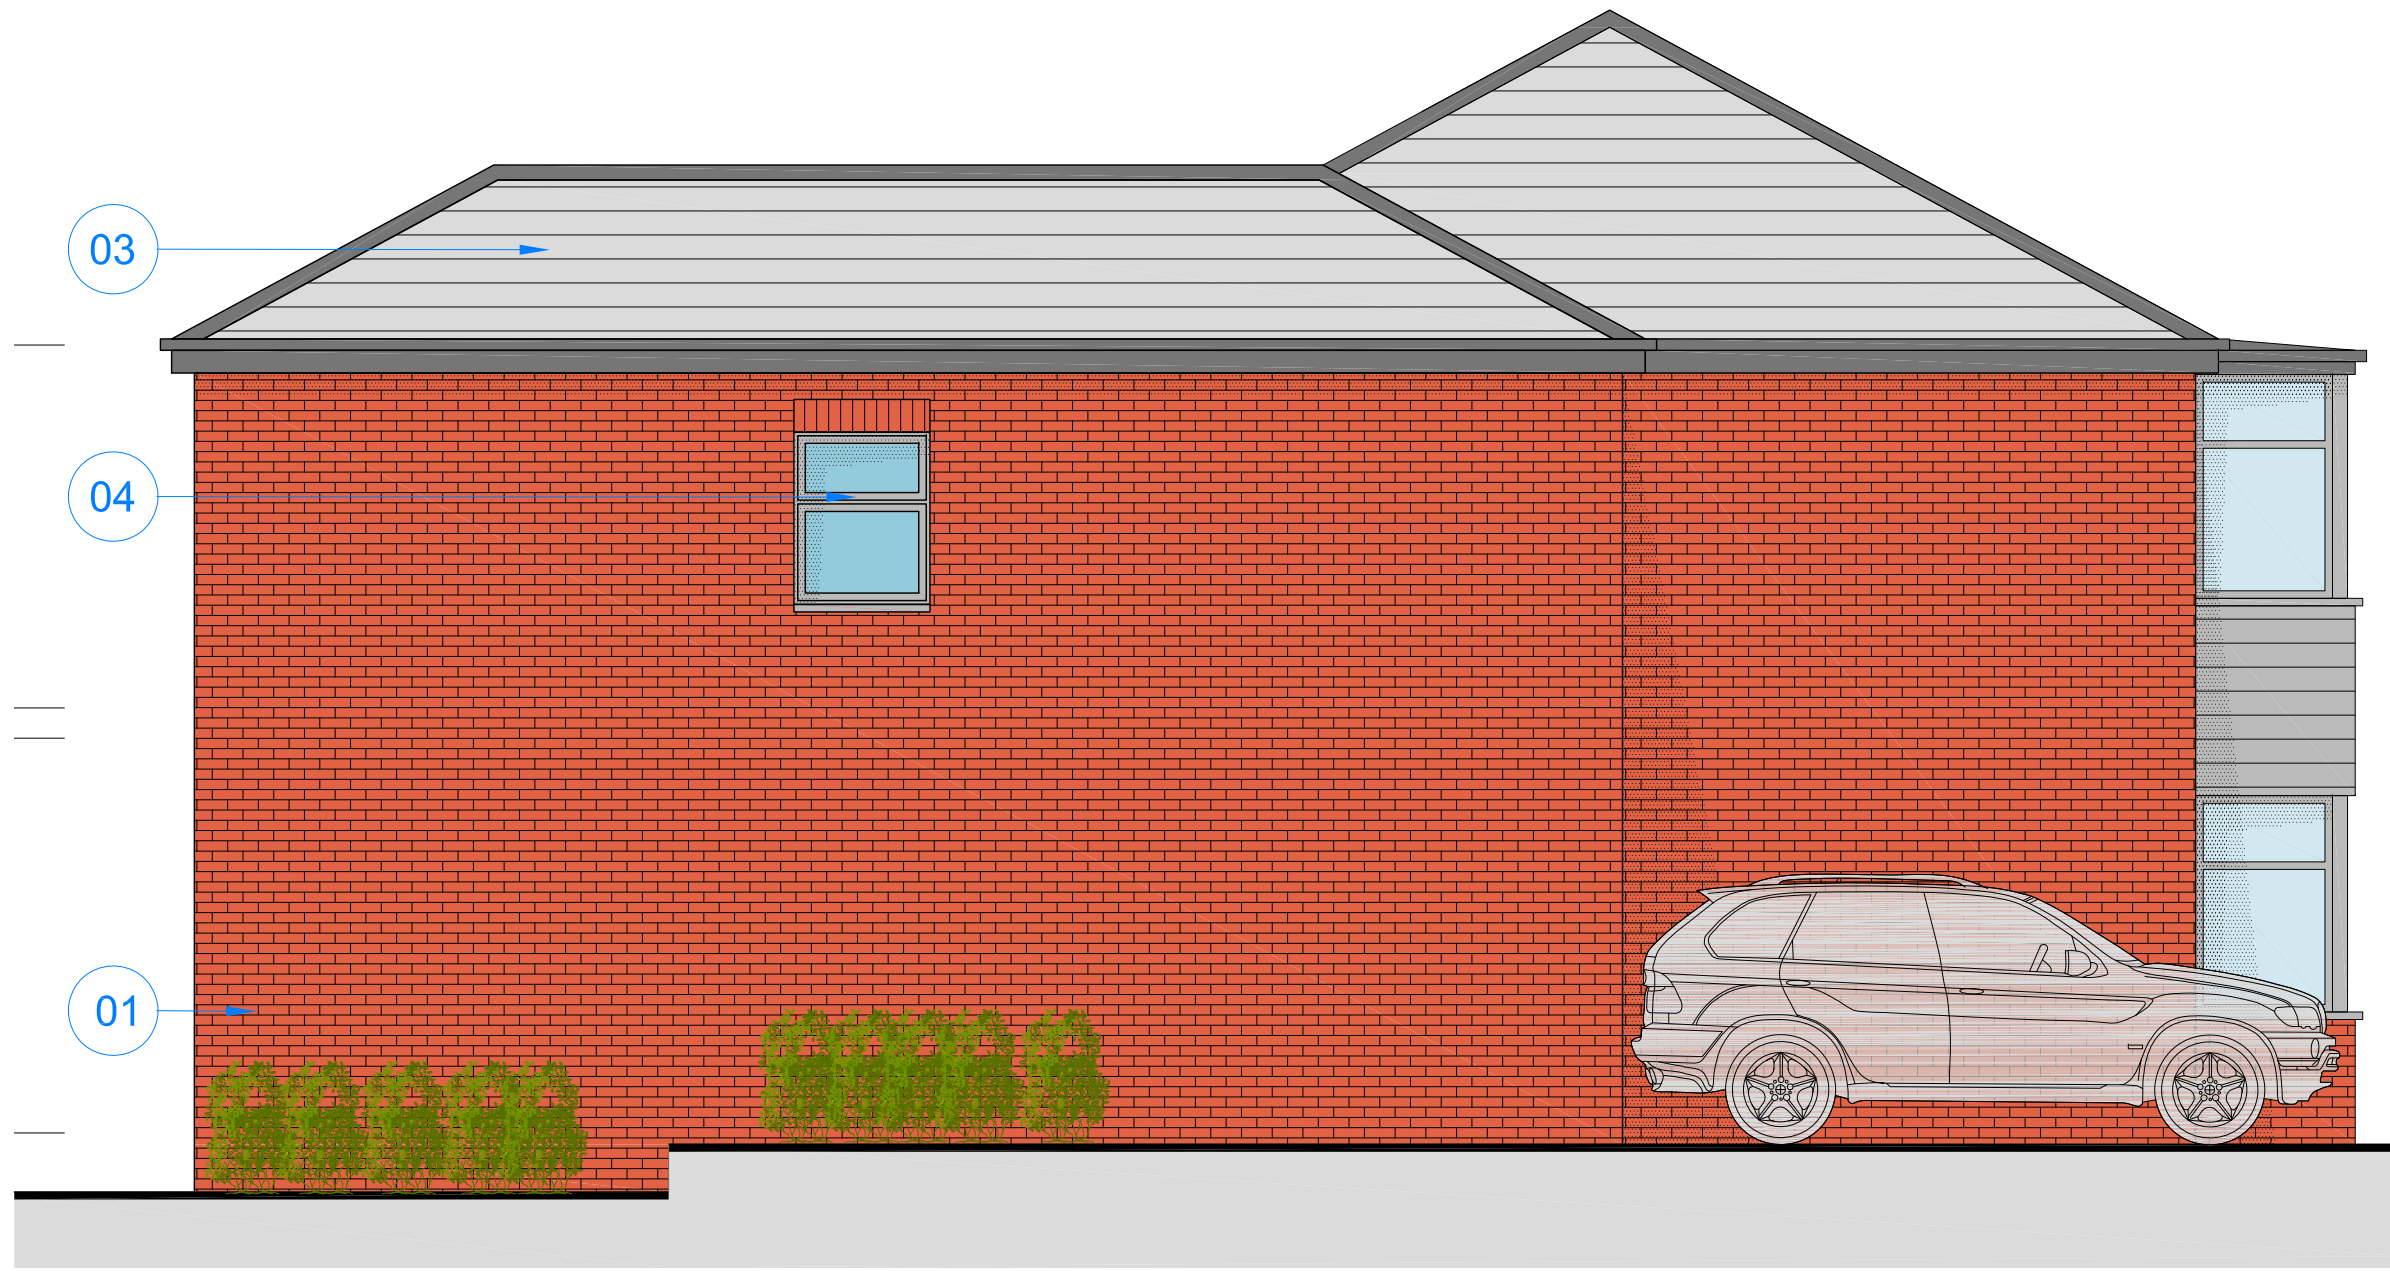

PROPOSED SIDE ELEVATION

Scale 1:50@A1



PROPOSED REAR ELEVATION

Scale 1:50@A1

KEY

1. Brick To Match Existing
2. uPVC Windows To Match Existing
3. Roof Slates To Match Existing
4. Obscure Glazing

NOTE: Do not scale drawing. Work to figured dimensions. This drawing has been prepared for planning purposes only and is to be read in conjunction with all other relevant specialist drawings, details and specifications. All works are to be carried out in accordance with the latest edition of the Building Regulations and any amendments, together with all relevant British Standards and codes of practice. All dimensions unless stated otherwise are to be in millimetres. All dimensions and levels are to be checked by the contractor on the job prior to order, installation or commencement of work on site. Contractor to check and satisfy himself of the positions of all existing statutory authorities marks services on and around site. All materials and proprietary items are to be fixed / installed / applied in strict accordance with the respective manufacturers recommendations. At all stages of work, the contractor will be responsible for and must ensure the overall stability of all buildings, structures and excavations etc. is maintained. During the construction works all existing fire drainage is to be adequately protected and normal flows maintained.

Issue Purpose : Householder Planning Application

Client	N/A	Drawn	SN
Project	Proposed double storey side and rear extension	Date	21-02-2024
		Scale	1:50,100,250@
Address	69 Leeds Old Road, Heckmondwike, WF16 9AA	Stage Identification	
		Design - D	Sketch Scheme - SK
Title	Existing and proposed elevations	Planning - P	Construction - C

Rev - : DD-MM-YYYY : Initial : Issue.

Drawing Number 24-011 - P - 03

Faum Architecture

Studio 2,
First Floor,
610 Leeds Road,
Bradford,
BD3 9TY

01274 928259

www.faumarchitecture.co.uk

FAUM
ARCHITECTURE