



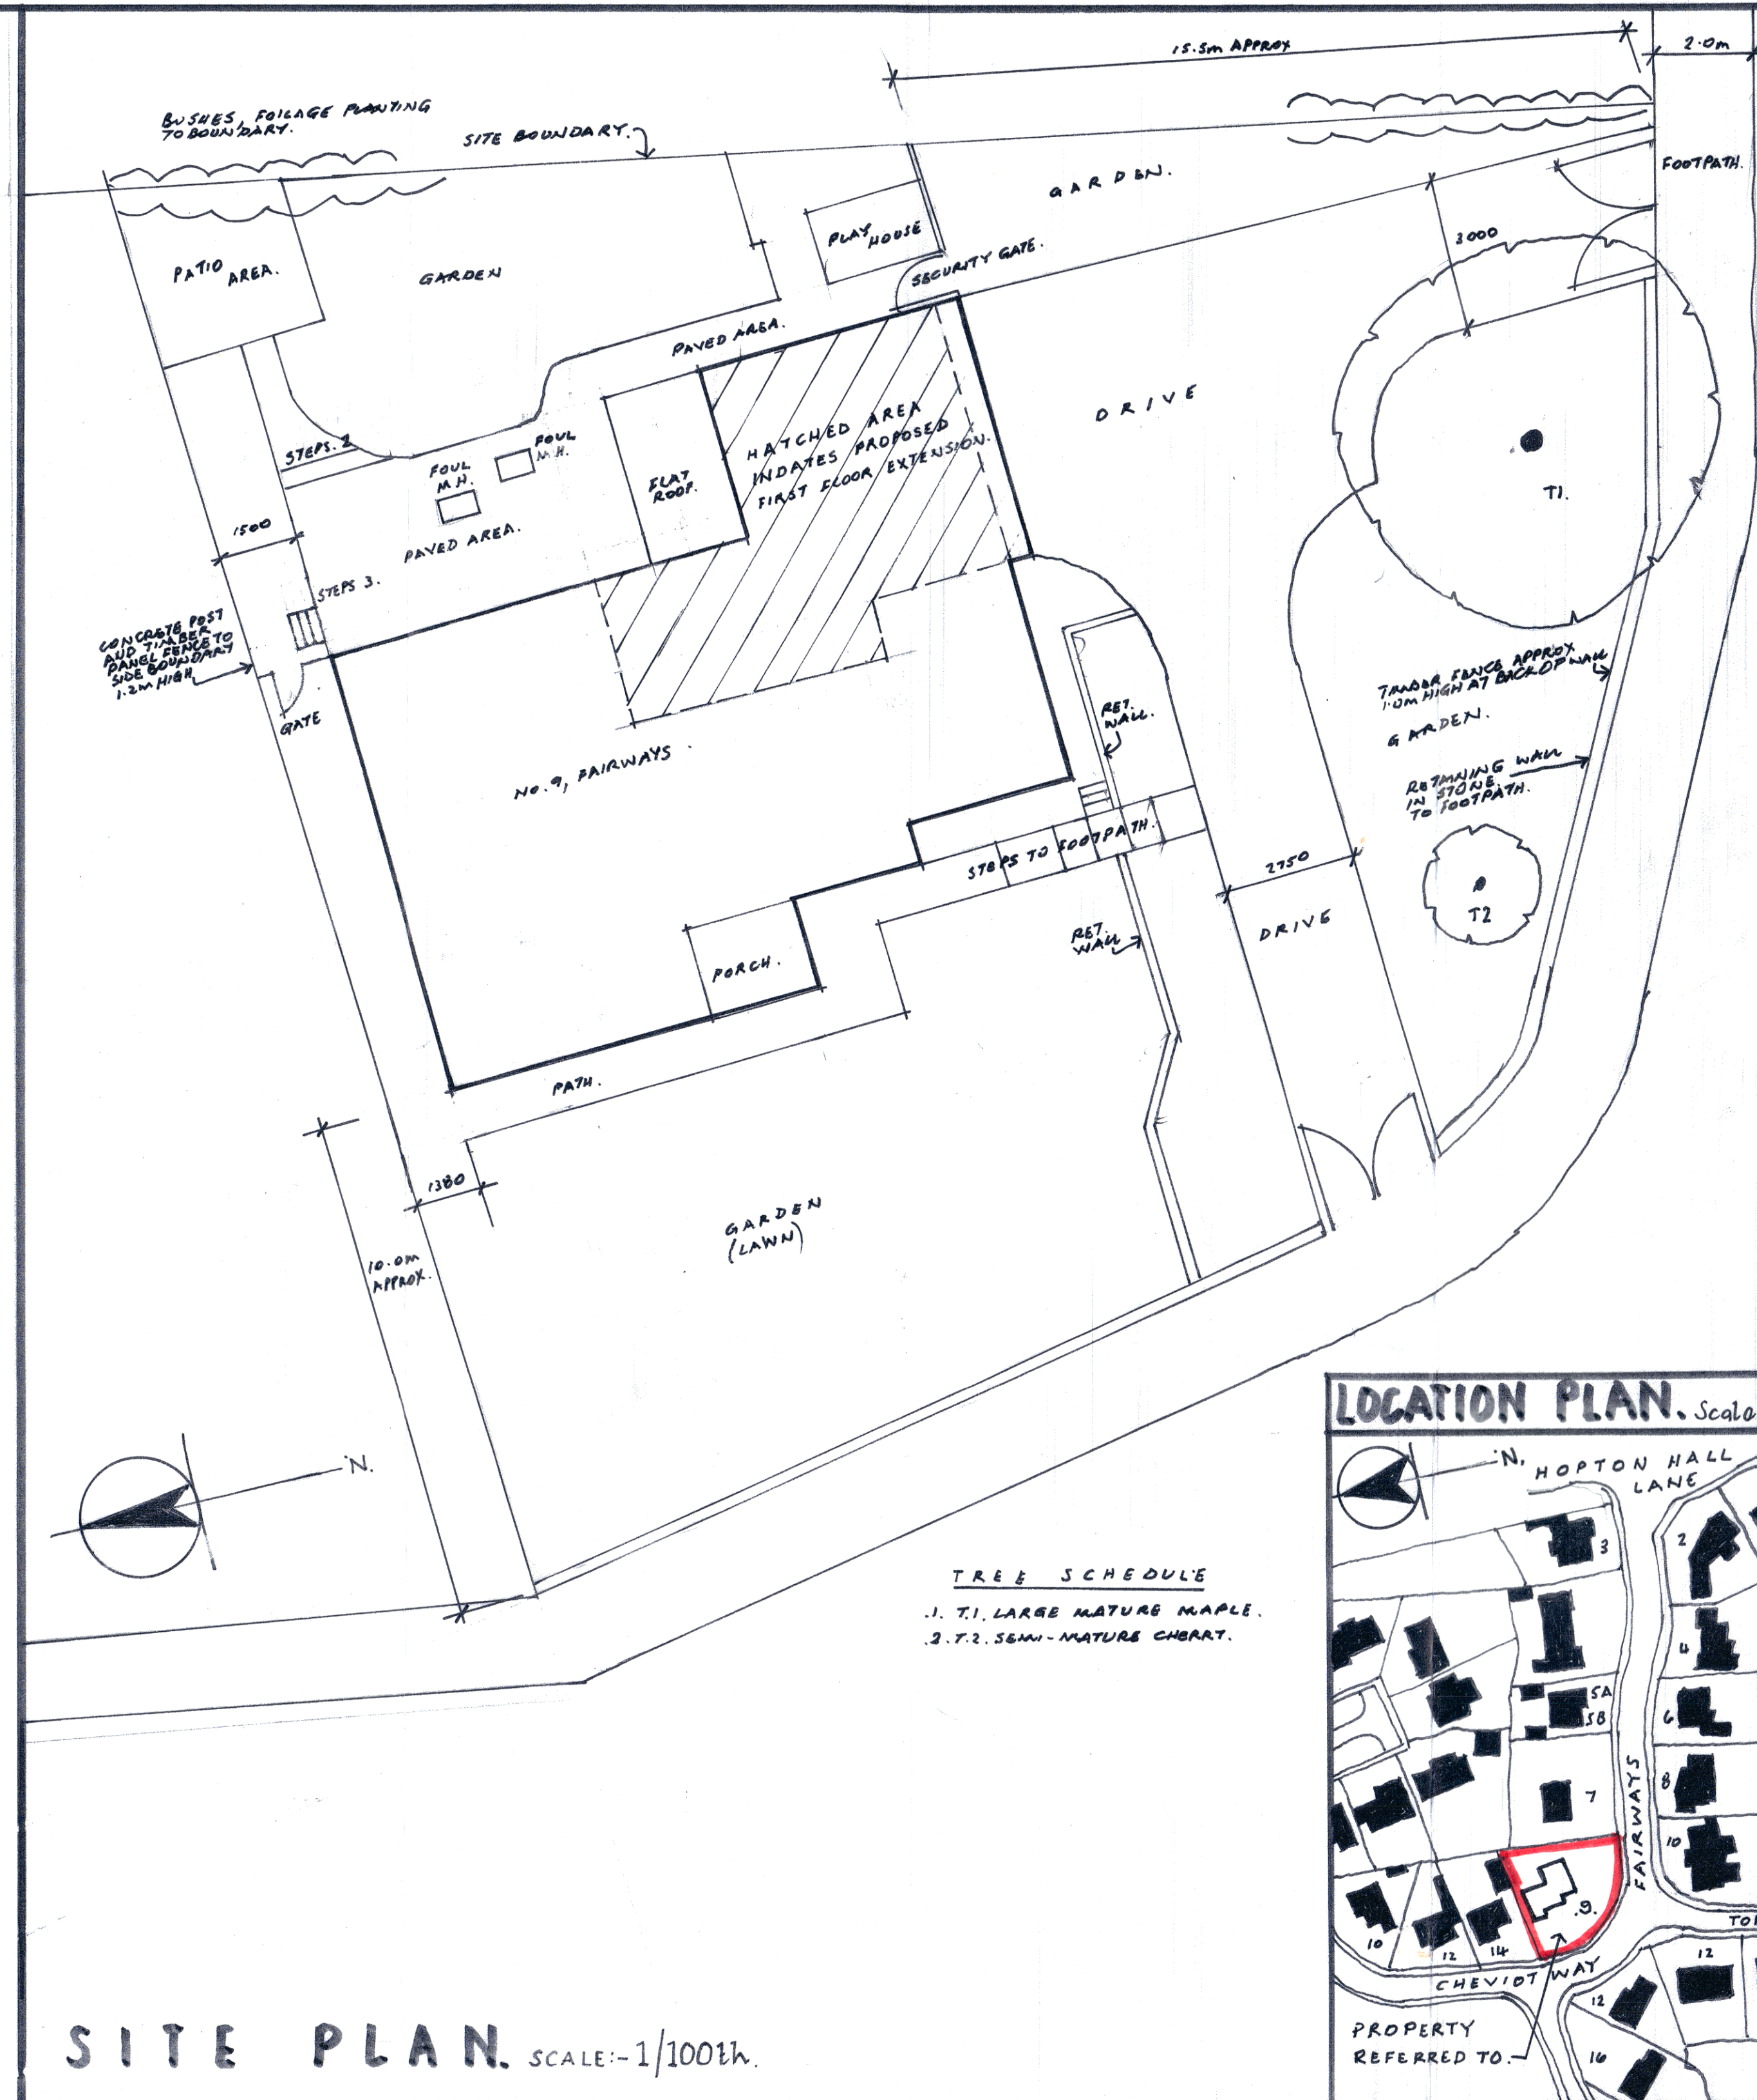

SITE PLAN. SCALE:-1/100th.

- TREE SCHEDULE**
- 1. T1. LARGE MATURE MAPLE.
 - 2. T2. SEMI-MATURE CHERRY.

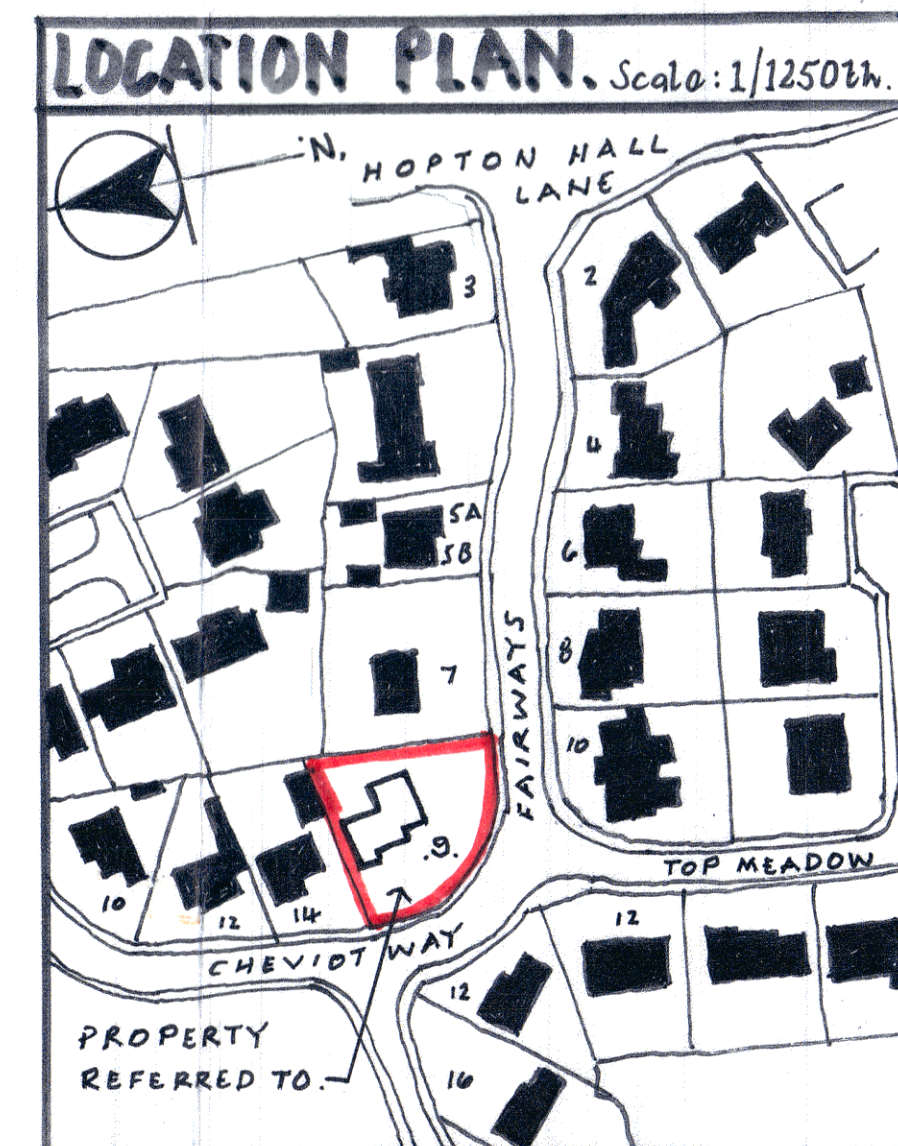

LOCATION PLAN AND SITE PLAN.

PROPOSED FIRST FLOOR BEDROOM EXTENSION AT 9, FAIRWAYS, UPPER HOPTON, MIRFIELD WF14 8PY FOR MRS & MRS. D. KENWORTHY.

APP.No. PP12852142

SCALES.	
PLAN	AS STATED.
DATE	JAN. 24.
DRAWING No.	REVISION.
DK-MIR-01.	