


NEWSOME ROAD SOUTH

140



Patio

Garden

Block Plan - 1:500

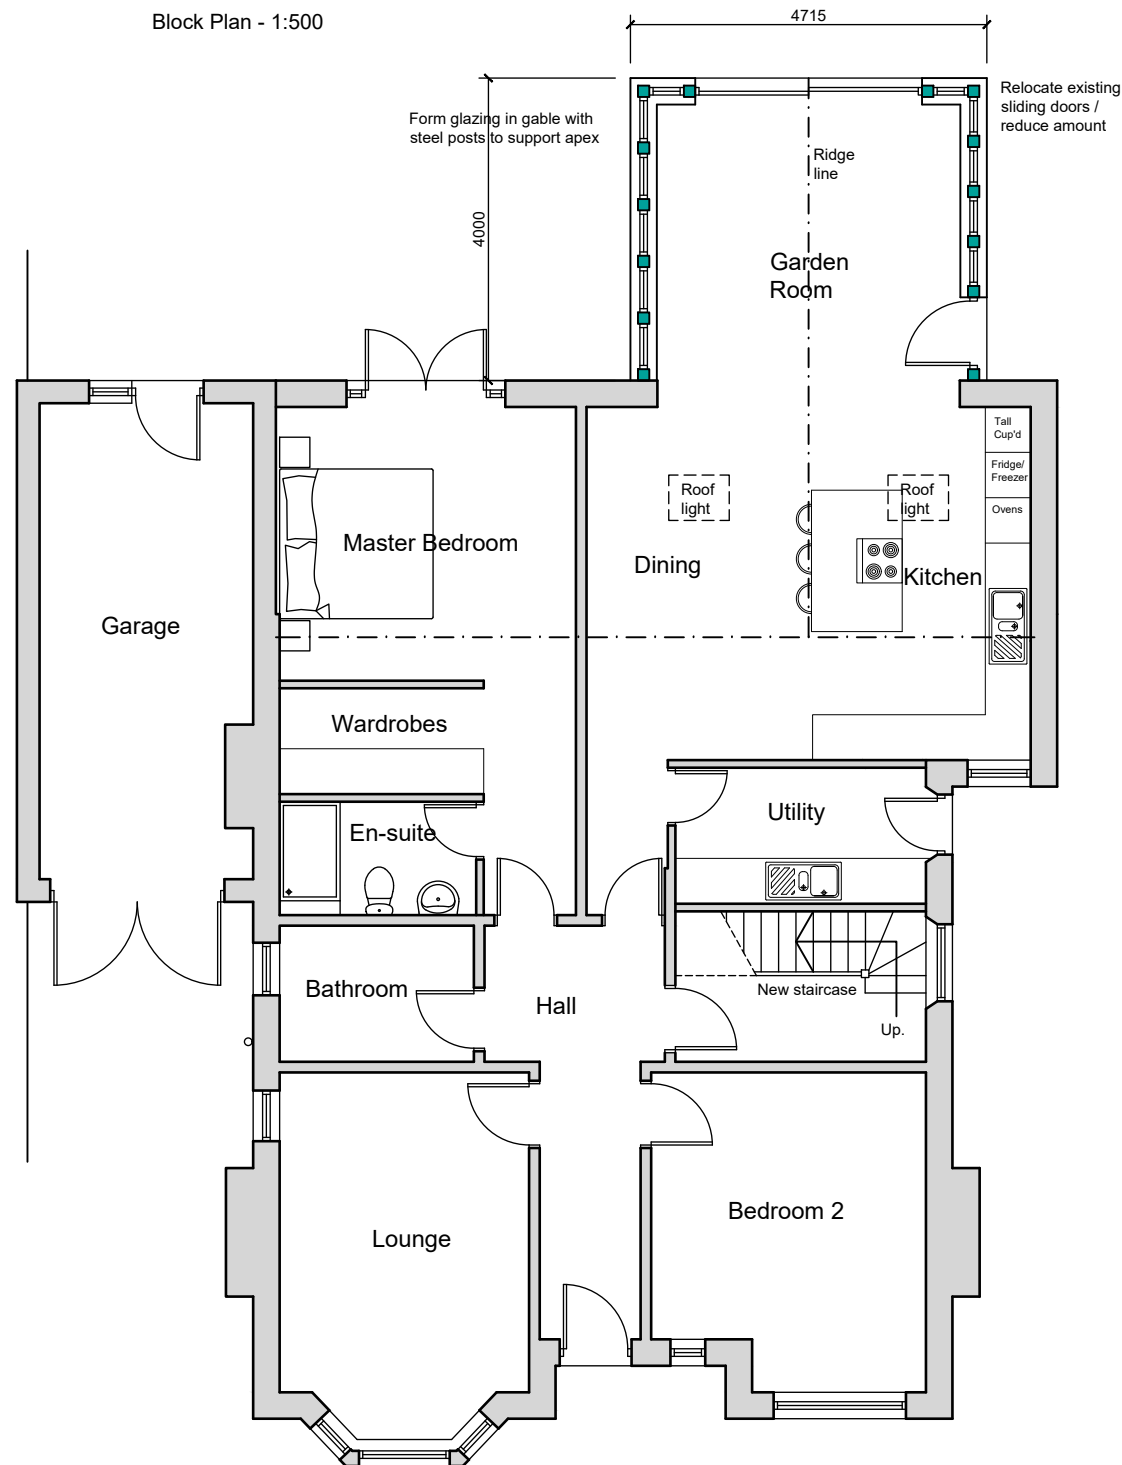

Ground Floor Plan

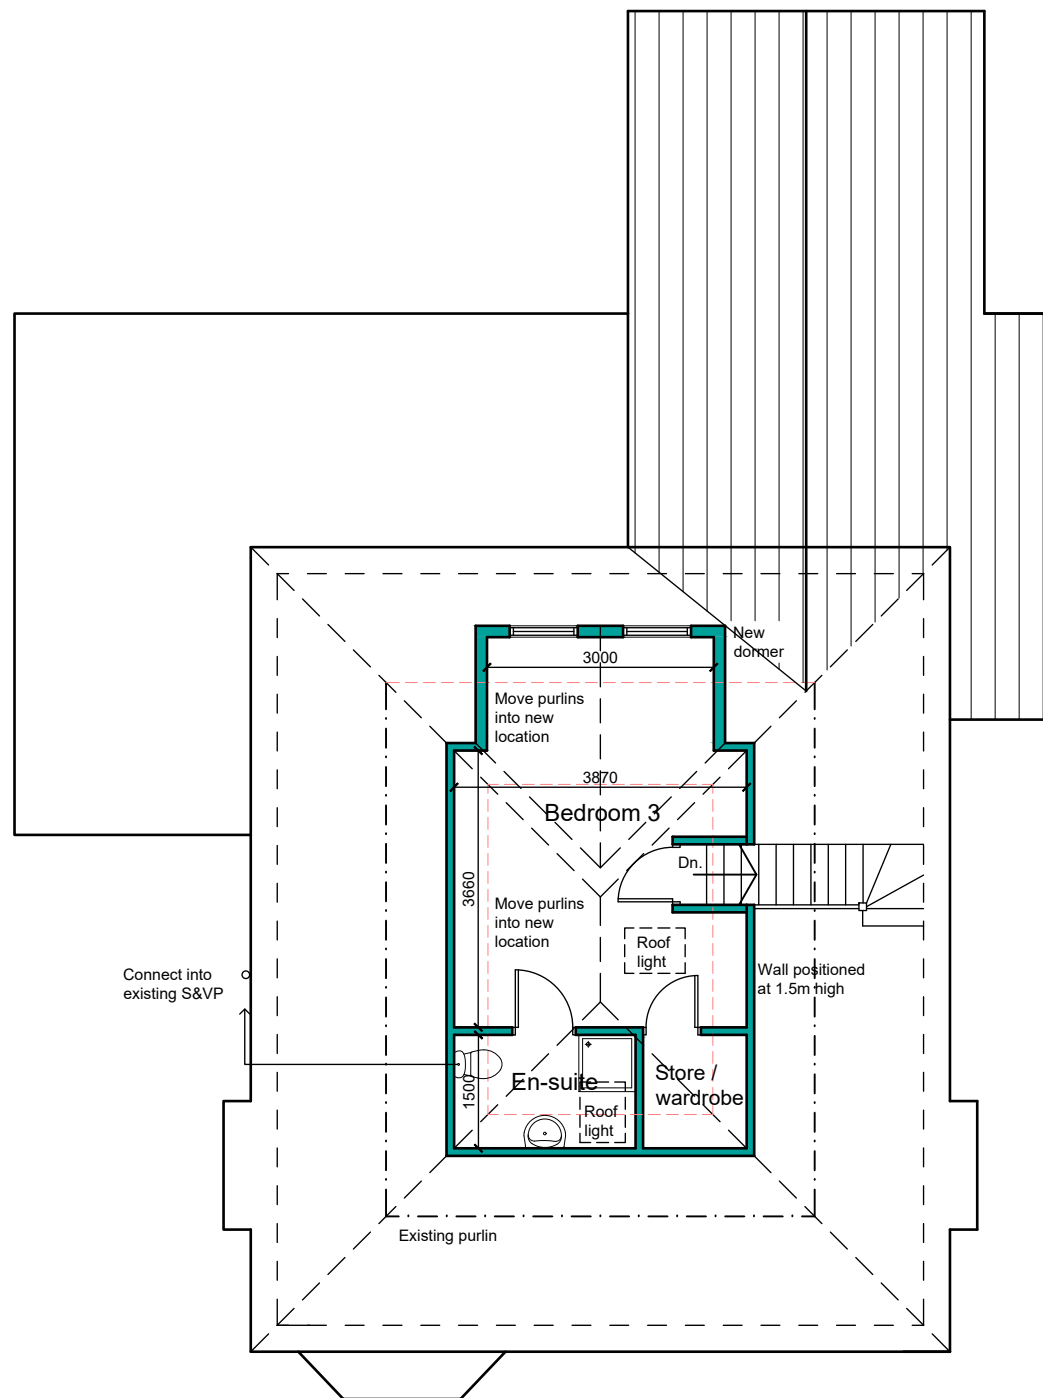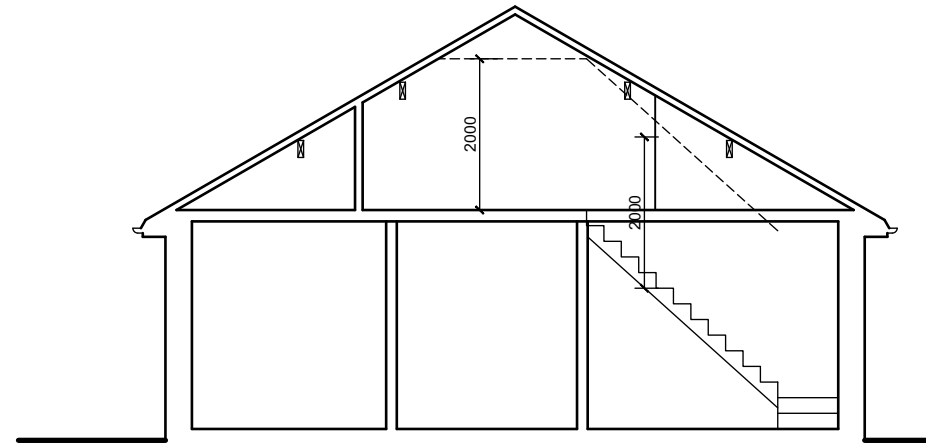

Roof Plan

NOTES

This drawing has been prepared specifically for the purpose of obtaining Planning and or Building Regulations Approval. Its suitability for other purposes without additional supplementary details and specifications cannot be guaranteed.

All dimensions are to be checked on site, any discrepancies are to be reported to the designer before work commences. Use only figured dimensions.

All structural components shown are indicative only. Details / calculations of structural members are to be provided by the Structural Engineer.

This drawing is not to be copied or divulged to a third party without written permission.



Revisions

Project:

Rear Single Storey Extension and Dormer Extension

at 140 Newsome Road South
Newsome
Huddersfield

for Mr. J. Ewens

Proposed Floor Plans

Purpose of issue: PLANNING

Drawn DRH

Date March 2024

Scales 1:100 @ A3

Drawing No. 2417-0301-P01