




Proposed West Elevation

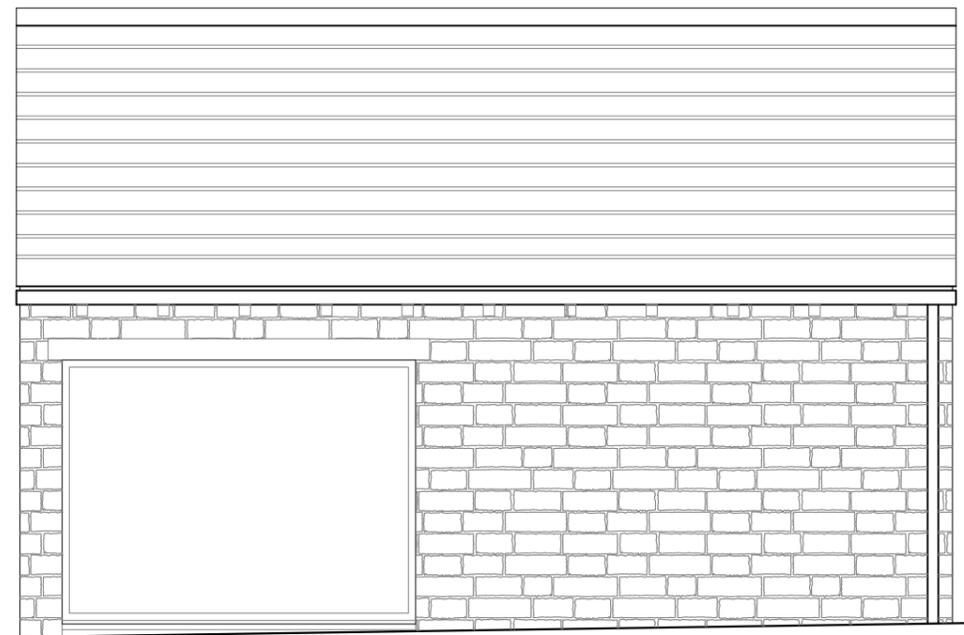

Proposed South Elevation

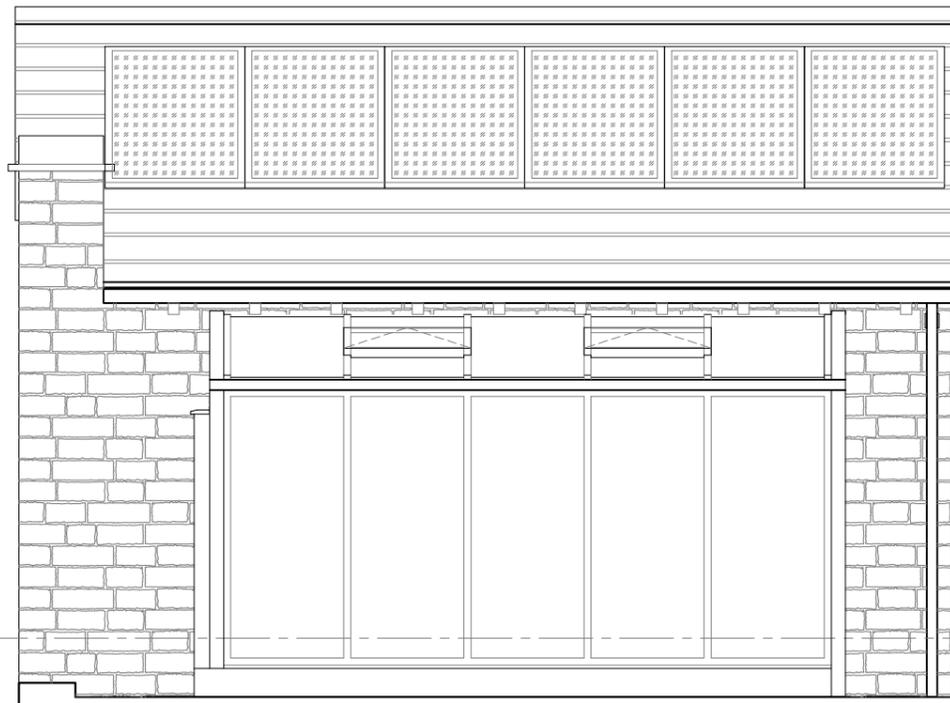

Proposed East Elevation

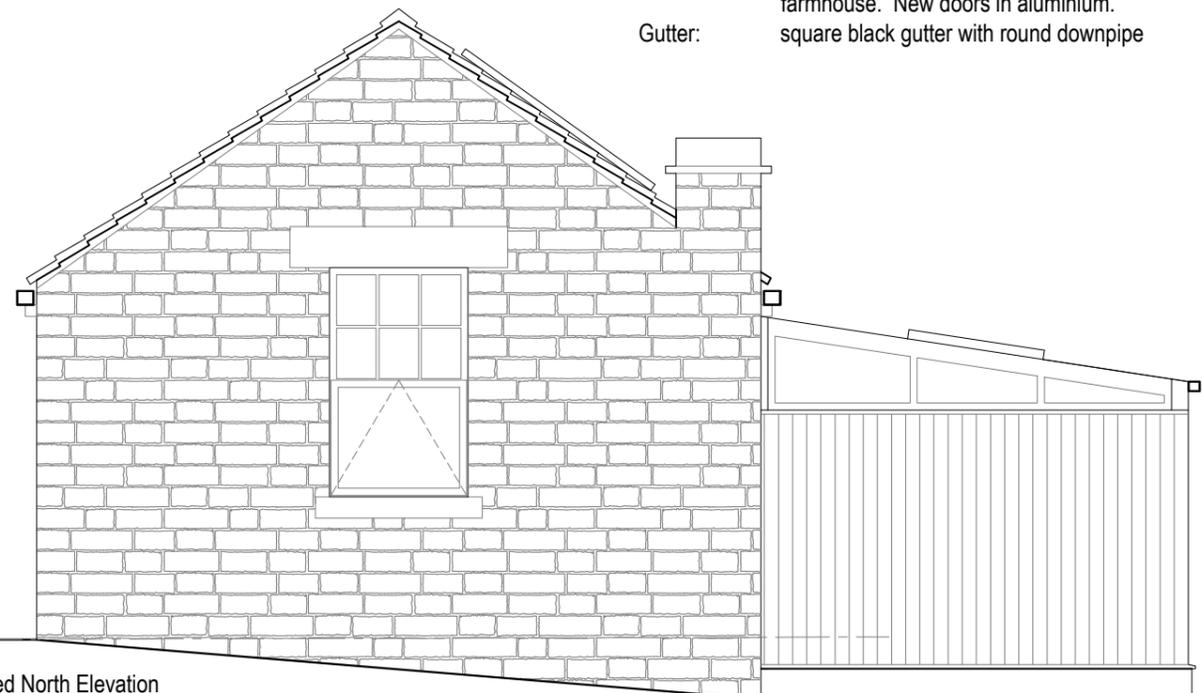

Proposed North Elevation

- Walls: black aluminium glazing to the extension along with black stained timber cladding.
- Roof: existing stone slates on dairy roof with solar panels over laid to the rear elevation. Lean-to has aluminium framed glazed roof
- Windows: black aluminium
- Doors: existing timber door painted to match farmhouse. New doors in aluminium.
- Gutter: square black gutter with round downpipe

**Disclaimer:**  
Do not scale from this drawing. All dimensions to be verified on site prior to the commencement of any work or the production of any shop drawing. All discrepancies to be reported to the architect immediately. This drawing is to be read in conjunction with all related Architect's and consultant drawings and any other relevant information. This drawing is the copyright of Design & Architecture Workshop.

**Notes:**

Rev	Date	Description
B	08.03.24	Issued for planning
A	29.02.24	Issued for comments

Design & Architecture Workshop  
The Workshop,  
2 Oldham Road,  
Delph,  
Oldham OL3 5EB  
tel: 01457 238324  
email: info@daworkshop.co.uk  
www.daworkshop.co.uk

Project:  
White Syke Farm  
Workshop Renovation

Drawing Title:  
Proposed Elevations

Scale: 1:50	Papersize: A3
----------------	------------------

Drawing No.:  
223-104

Drawing Date: Feb 2024	Drawn by: RAD
---------------------------	------------------

Client:  
Mel & Andrew Parkin

