


Proposed Ground Floor Plan

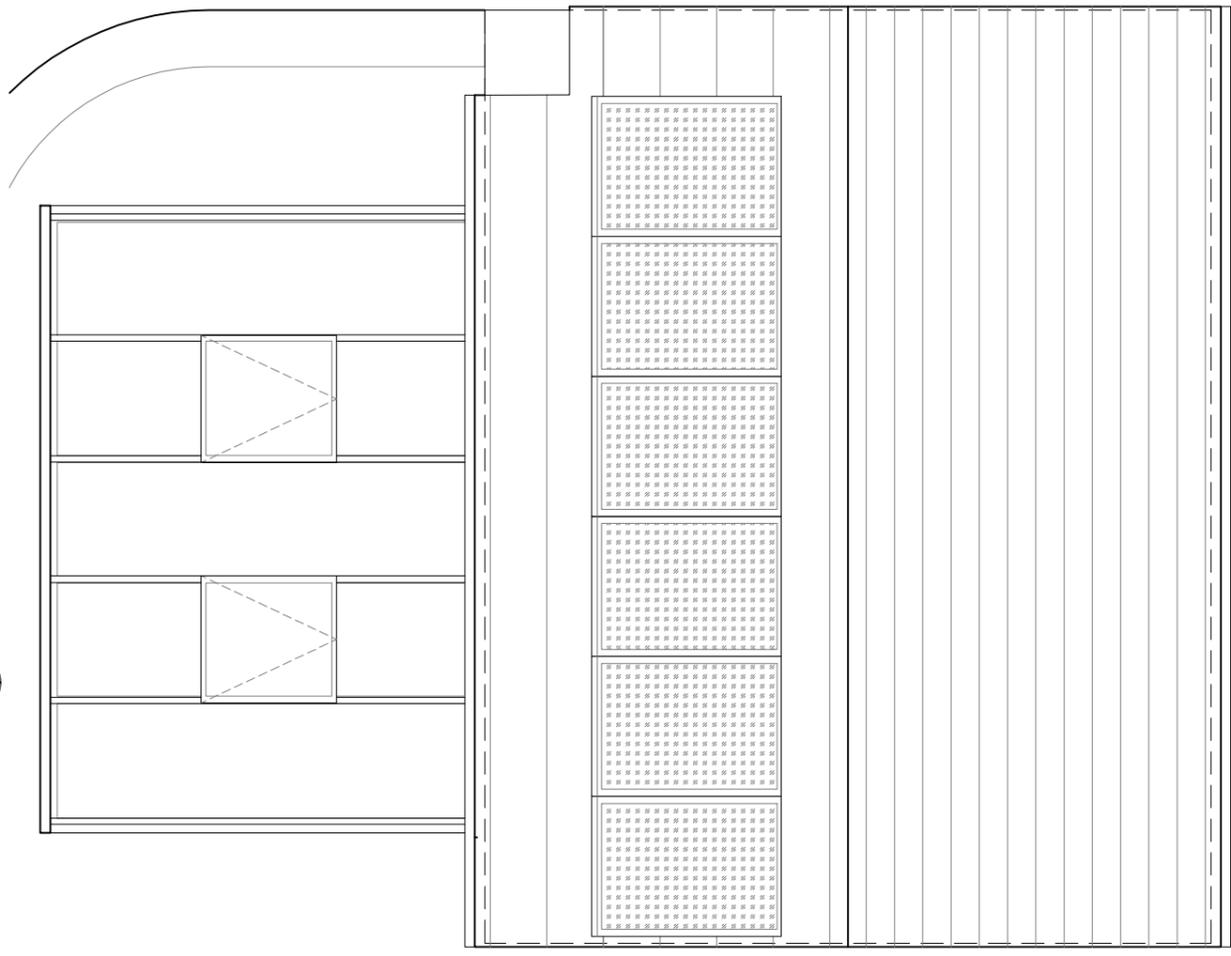

Proposed Roof Plan

Disclaimer:
 Do not scale from this drawing. All dimensions to be verified on site prior to the commencement of any work or the production of any shop drawing. All discrepancies to be reported to the architect immediately.
 This drawing is to be read in conjunction with all related Architect's and consultant drawings and any other relevant information.
 This drawing is the copyright of Design & Architecture Workshop.

Notes:

F	10.06.24	Window detail altered
E	17.05.24	Windows altered
D	08.03.24	Issued for planning
C	29.02.24	Issued for comments
B	15.02.24	Dimensions updated
A	08.02.24	Issued for comments

Rev	Date	Description
Design & Architecture Workshop The Workshop, 2 Oldham Road, Delph, Oldham OL3 5EB tel: 01457 238324 email: info@daworkshop.co.uk www.daworkshop.co.uk		

Project:
 White Syke Farm
 Workshop Renovation

Drawing Title:
 Proposed Ground Floor Plan and
 Roof Plan

Scale: 1:50	Papersize: A3
----------------	------------------

Drawing No.:
 223-103

Drawing Date: Feb 2024	Drawn by: RAD
----------------------------------	-------------------------

Client:
 Mel & Andrew Parkin

