



1 Prop. West Elevation (Front)
1 : 50

Rainwater from new canopy to go into existing
drainage.


Proposed stained oak sloping canopy with
roof tiles to match that of the existing
property.



2 Prop. East Elevation (Rear)
1 : 50



3 Prop. North Elevation (Side)
1 : 50

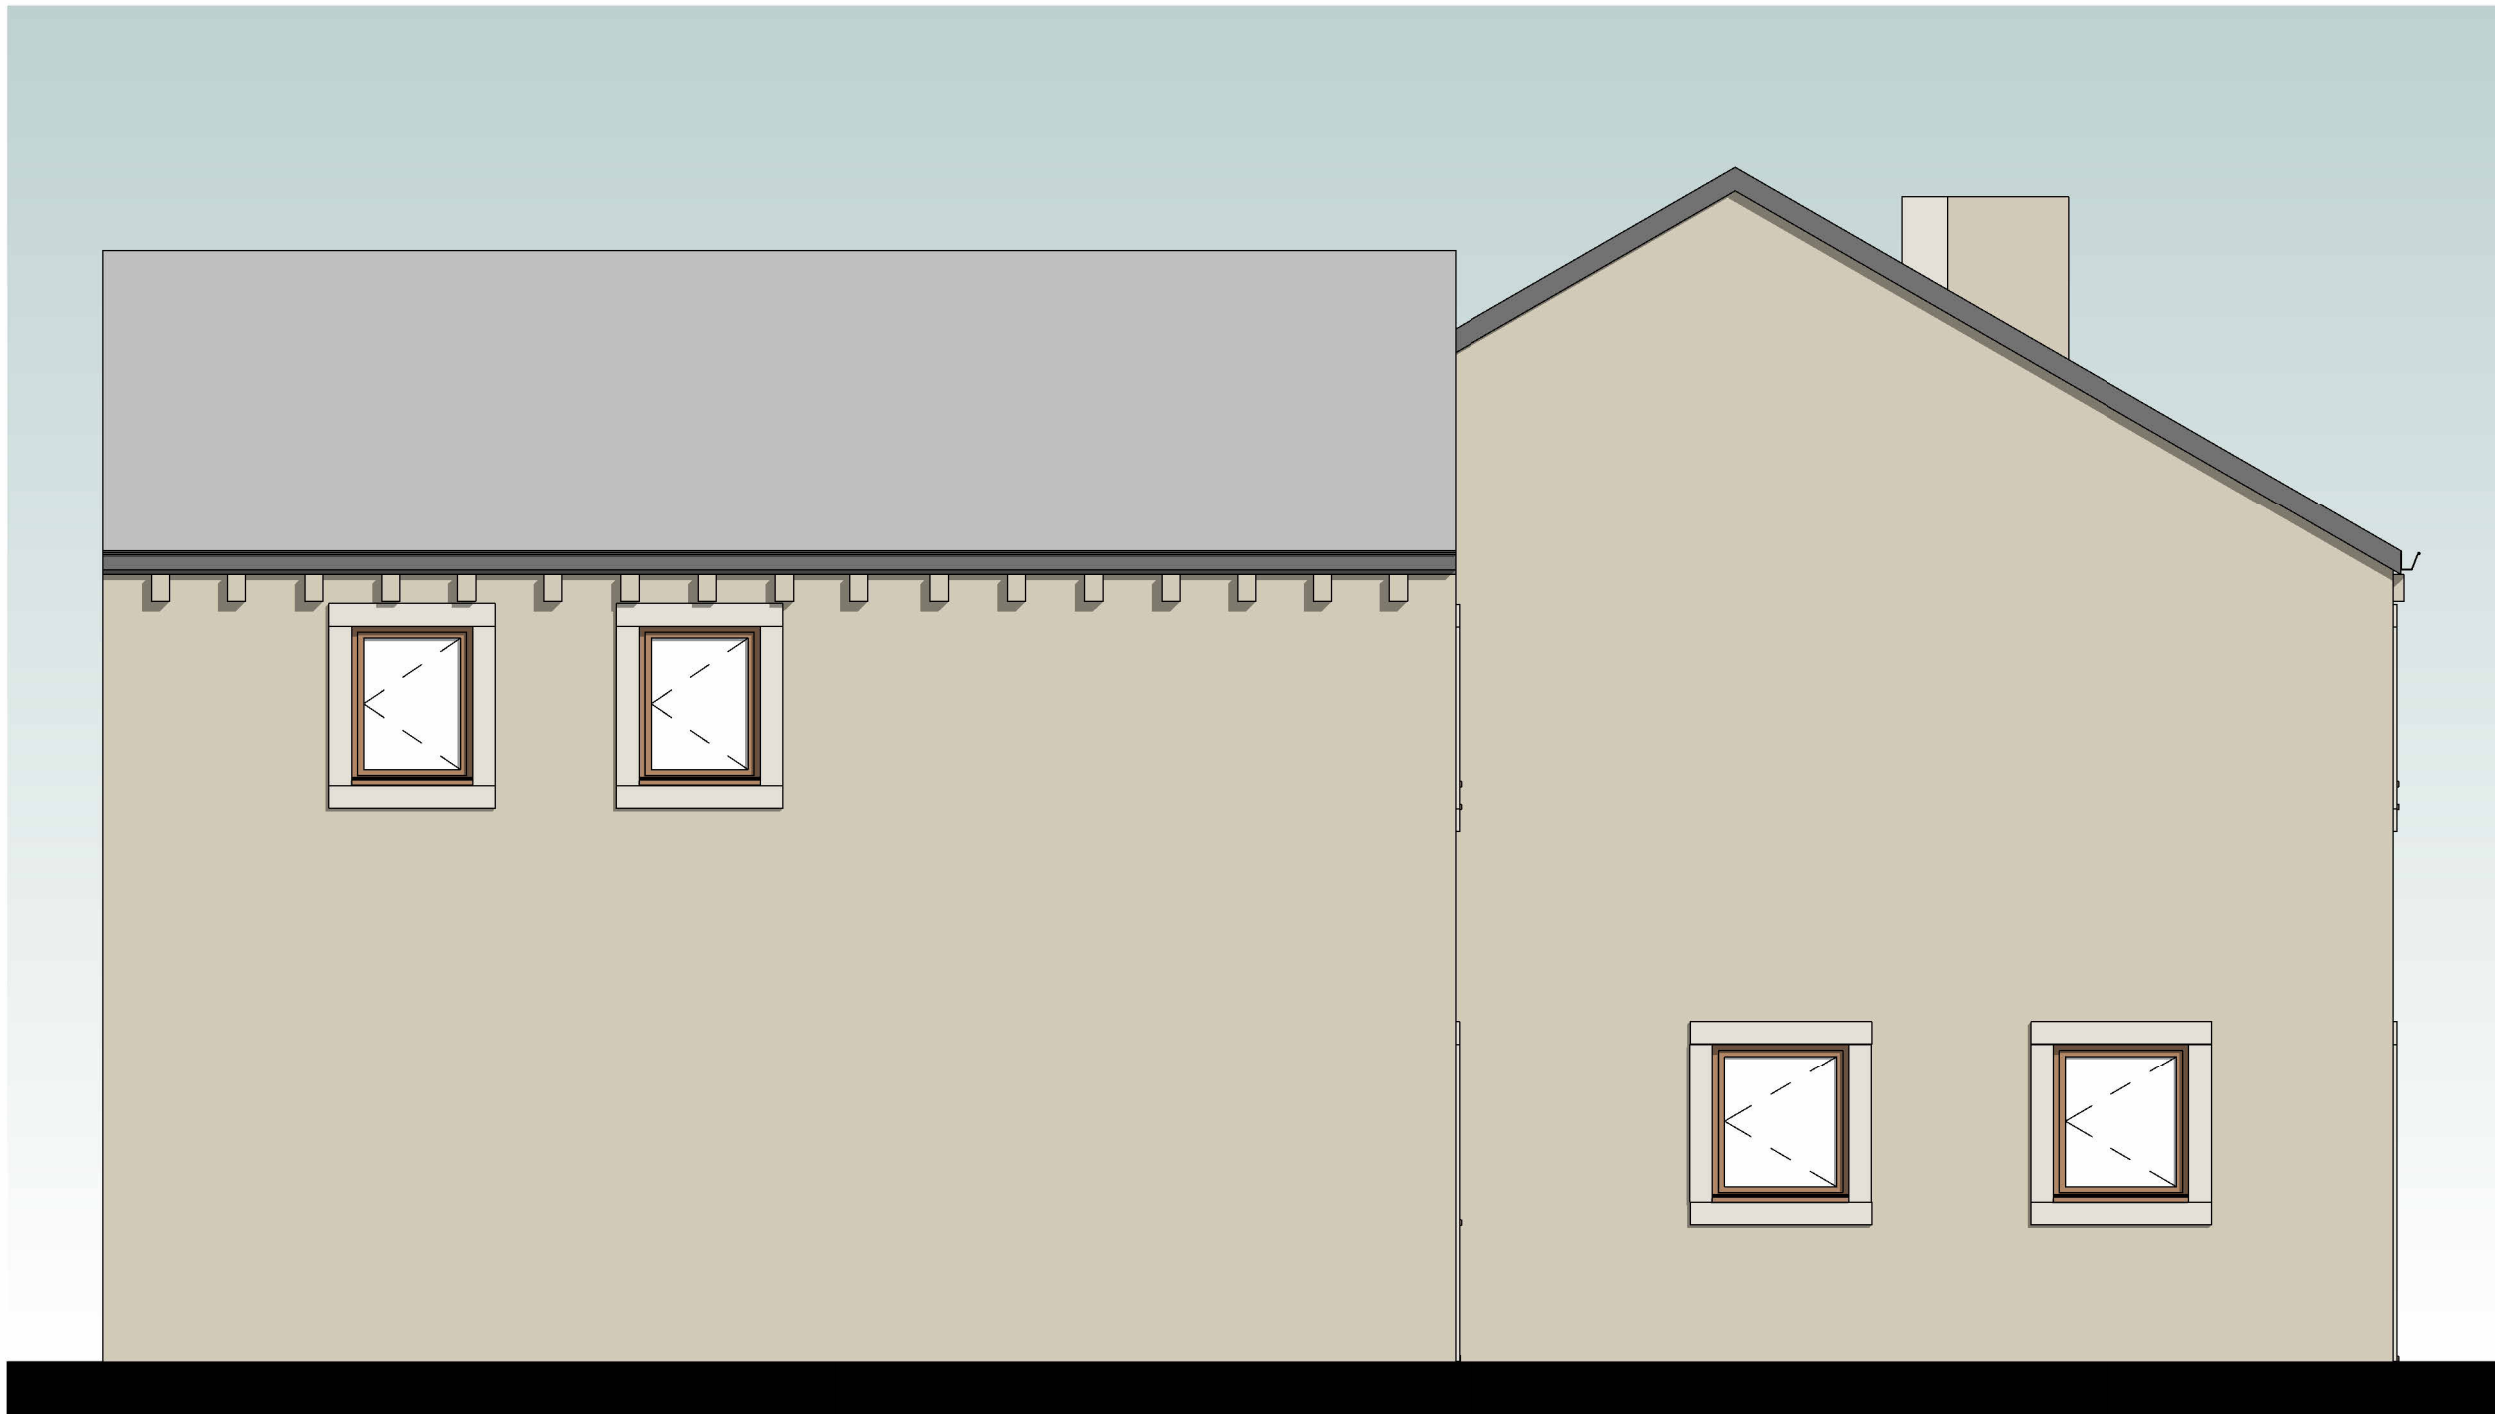

4 Prop. South Elevation (Side)
1 : 50

rev	description	drawn	auth	date
DO NOT SCALE OFF THIS DRAWING				
ACUMEN Designers & Architects				
acumenarchitects.co.uk		01484 546 000		
Headrow House, Old Leeds Road, Huddersfield, Huddersfield HD1 1SG				
Client Mr & Mrs Fowler				
Project 4 Scotgate Road, Honley				
Project No 2891	Drawing No 04	Rev		
Description Elevations as Proposed				
Scale 1 : 50 @ A1	Date Drawn 12.03.24	Drawn By AO	Authorised By JC	
Purpose of Issue Planning ☒ Building Regs ☐ Tender ☐ Construction ☐ Comment ☐ Info ☐				