



Site Plan

Scale: 1 : 100

CODA
Bespoke


CODA Studios Ltd
70-71 Cornish Place, Cornish St, Sheffield, S6 3AF
T: 0114 279 6003
E: information@codastudios.co.uk

Drawn	Checked	Date	Scale	Revision
DB	AH	18/08/2023	1 : 100 @ A1	


Client	Rayner Developments
Project	Belfry
Title	Proposed Site
Dwg No.	3107 -001

© COPYRIGHT EXISTS ON THE DESIGNS AND INFORMATION SHOWN ON THIS DRAWING.


The Contractor must verify all dimensions on site before making shop drawings or commencing work of any kind. No dimensions to be scaled from this drawing. Architect to be notified of any discrepancies in dimensions immediately.

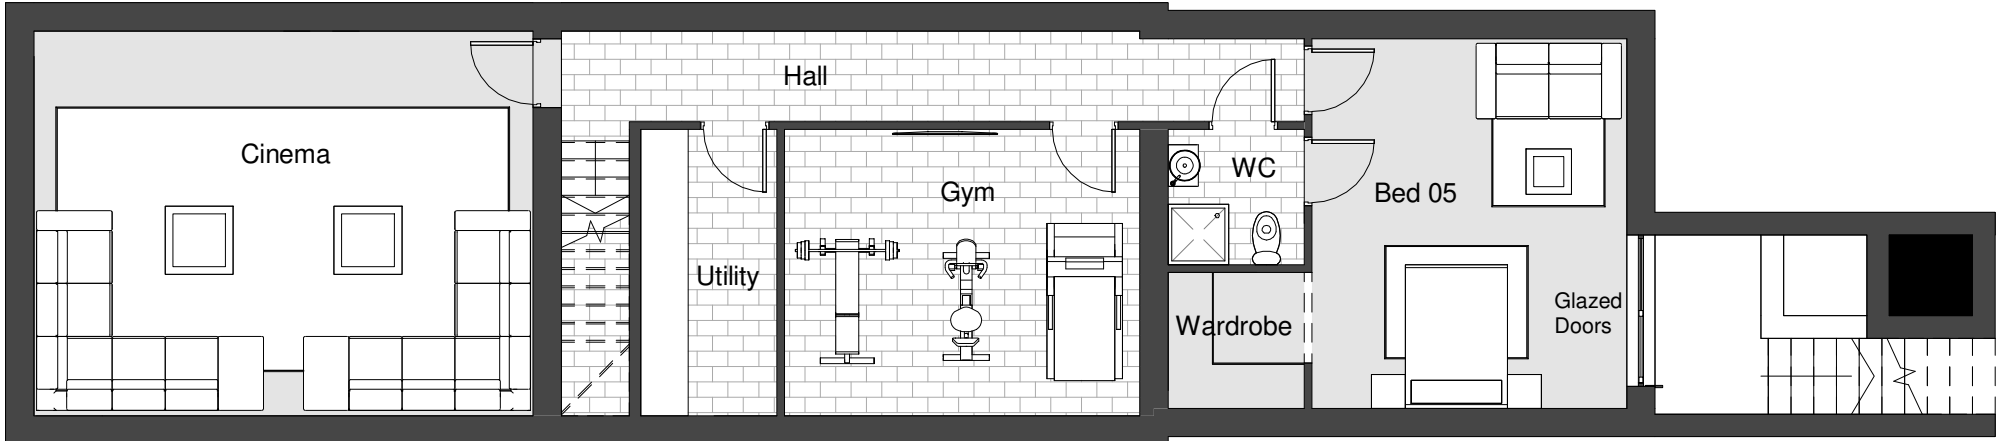

Basement Floor Level
Scale: 1 : 100

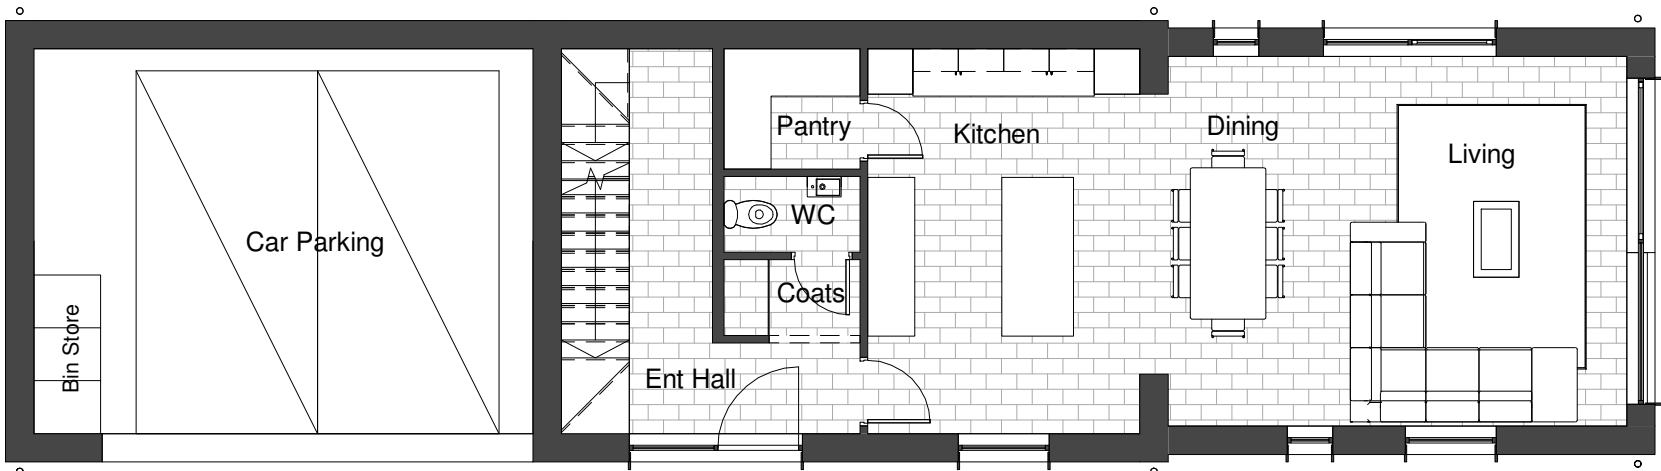

Ground Floor Level
Scale: 1 : 100

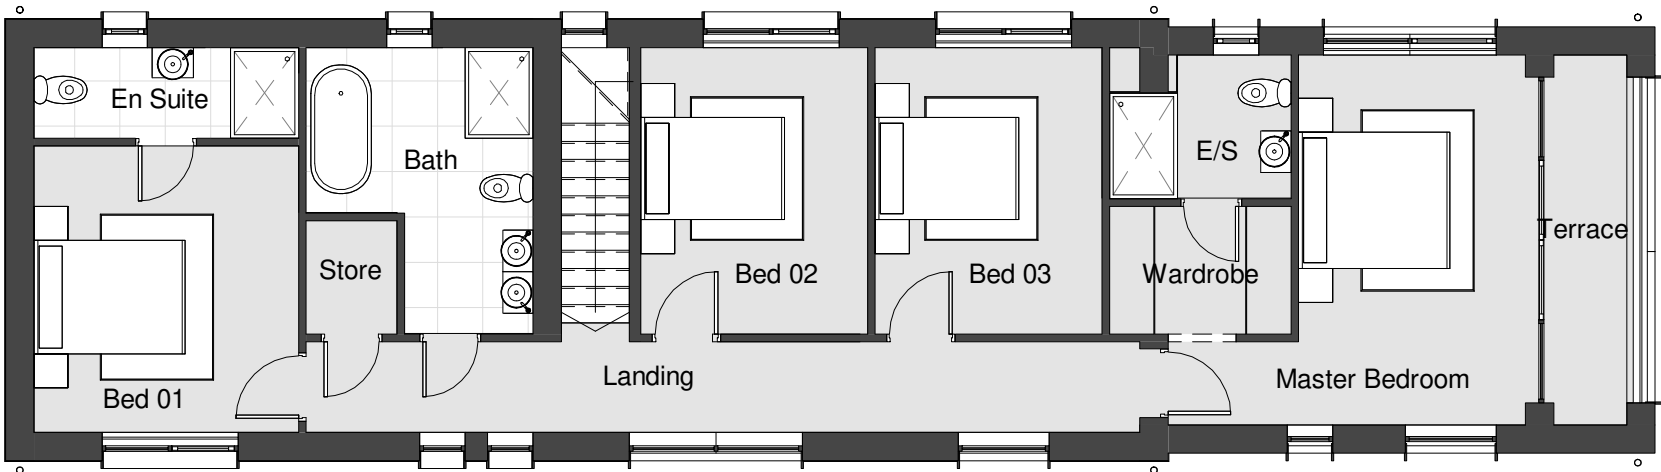

First Floor Level
Scale: 1 : 100



North East Elevation
Scale: 1 : 100



South West Elevation
Scale: 1 : 100



North West Elevation
Scale: 1 : 100



South East Elevation
Scale: 1 : 100


CODA
Bespoke

CODA Studios Ltd
70-71 Cornish Place, Cornish St, Sheffield, S6 3AF
T: 0114 279 6003
E: information@codastudios.co.uk

Drawn	Checked	Date	Scale	Revision
DB	AH	18/08/2023	1 : 100 @ A1	
Client	Rayner Developments			
Project	Belfry			
Title	Proposed Plans and Elevations			
Dwg No.	3106-002			


© COPYRIGHT EXISTS ON THE DESIGNS AND INFORMATION SHOWN ON THIS DRAWING.

The Contractor must verify all dimensions on site before making shop drawings or commencing work of any kind. No dimensions to be scaled from this drawing. Architect to be notified of any discrepancies in dimensions immediately.

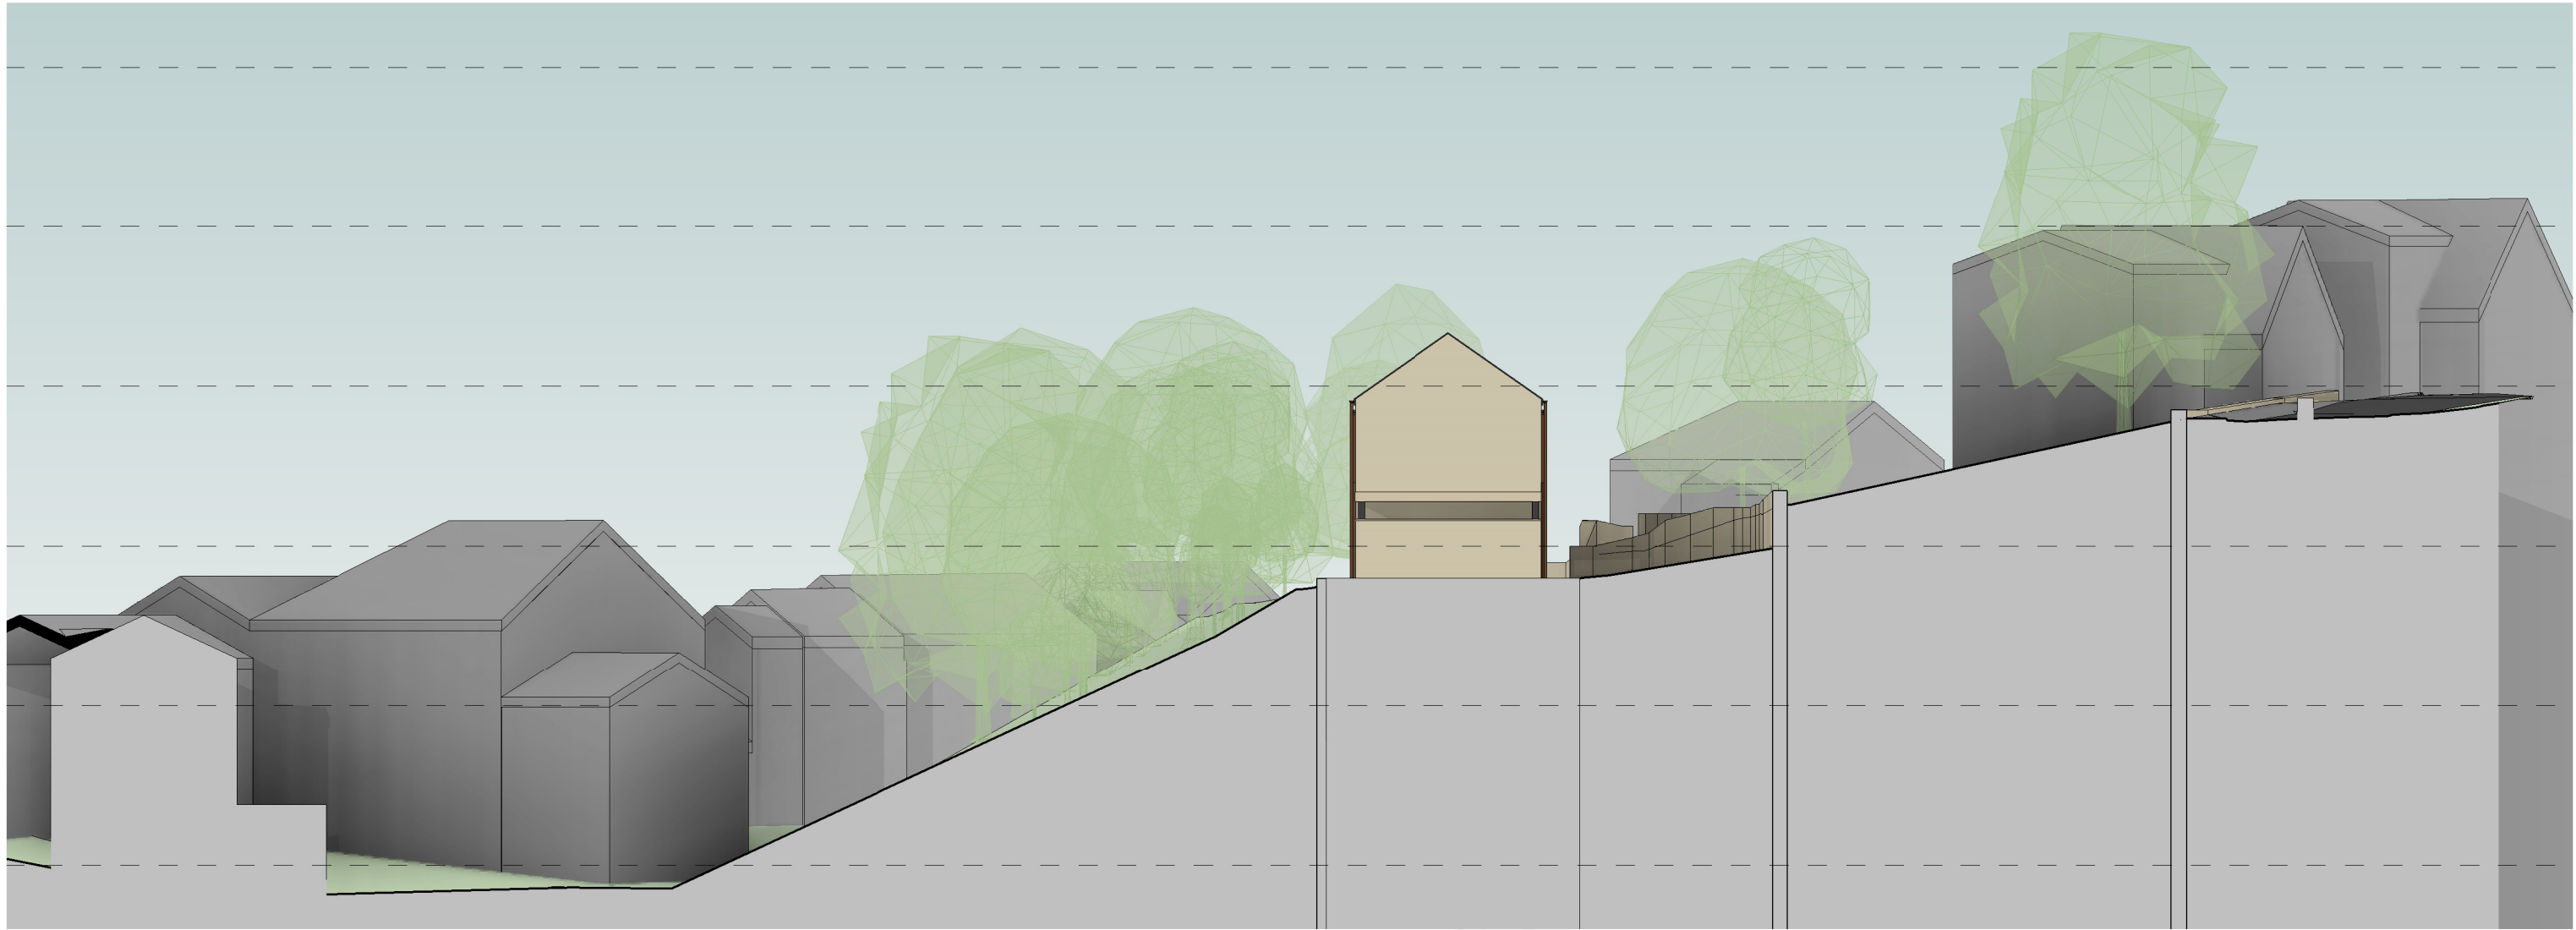


Section AA

Scale: 1 : 200

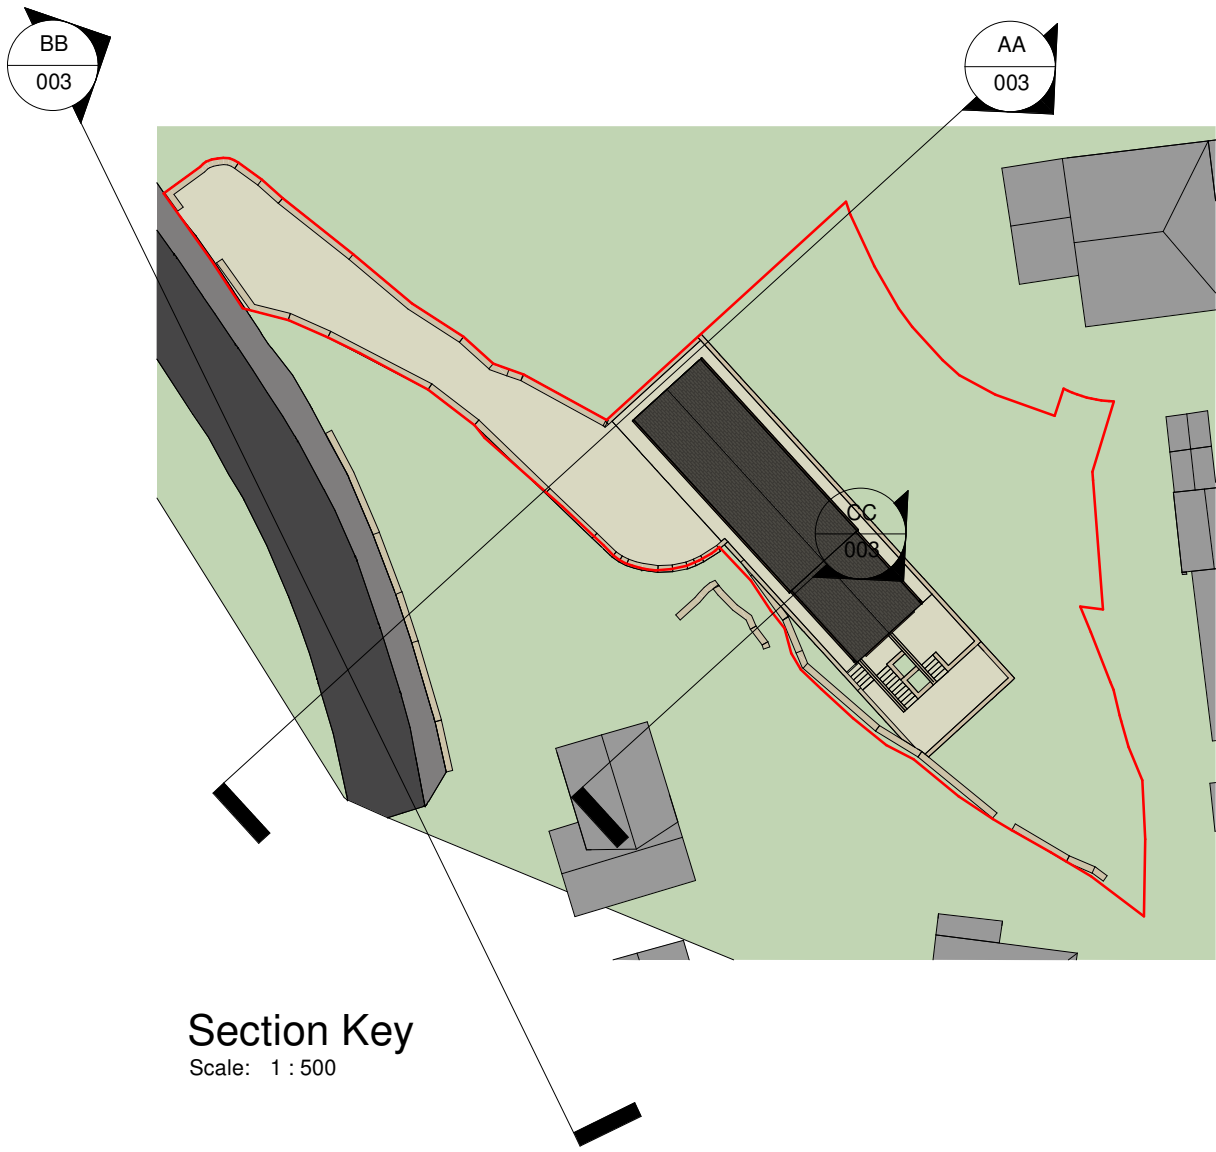

Section Key

Scale: 1 : 500

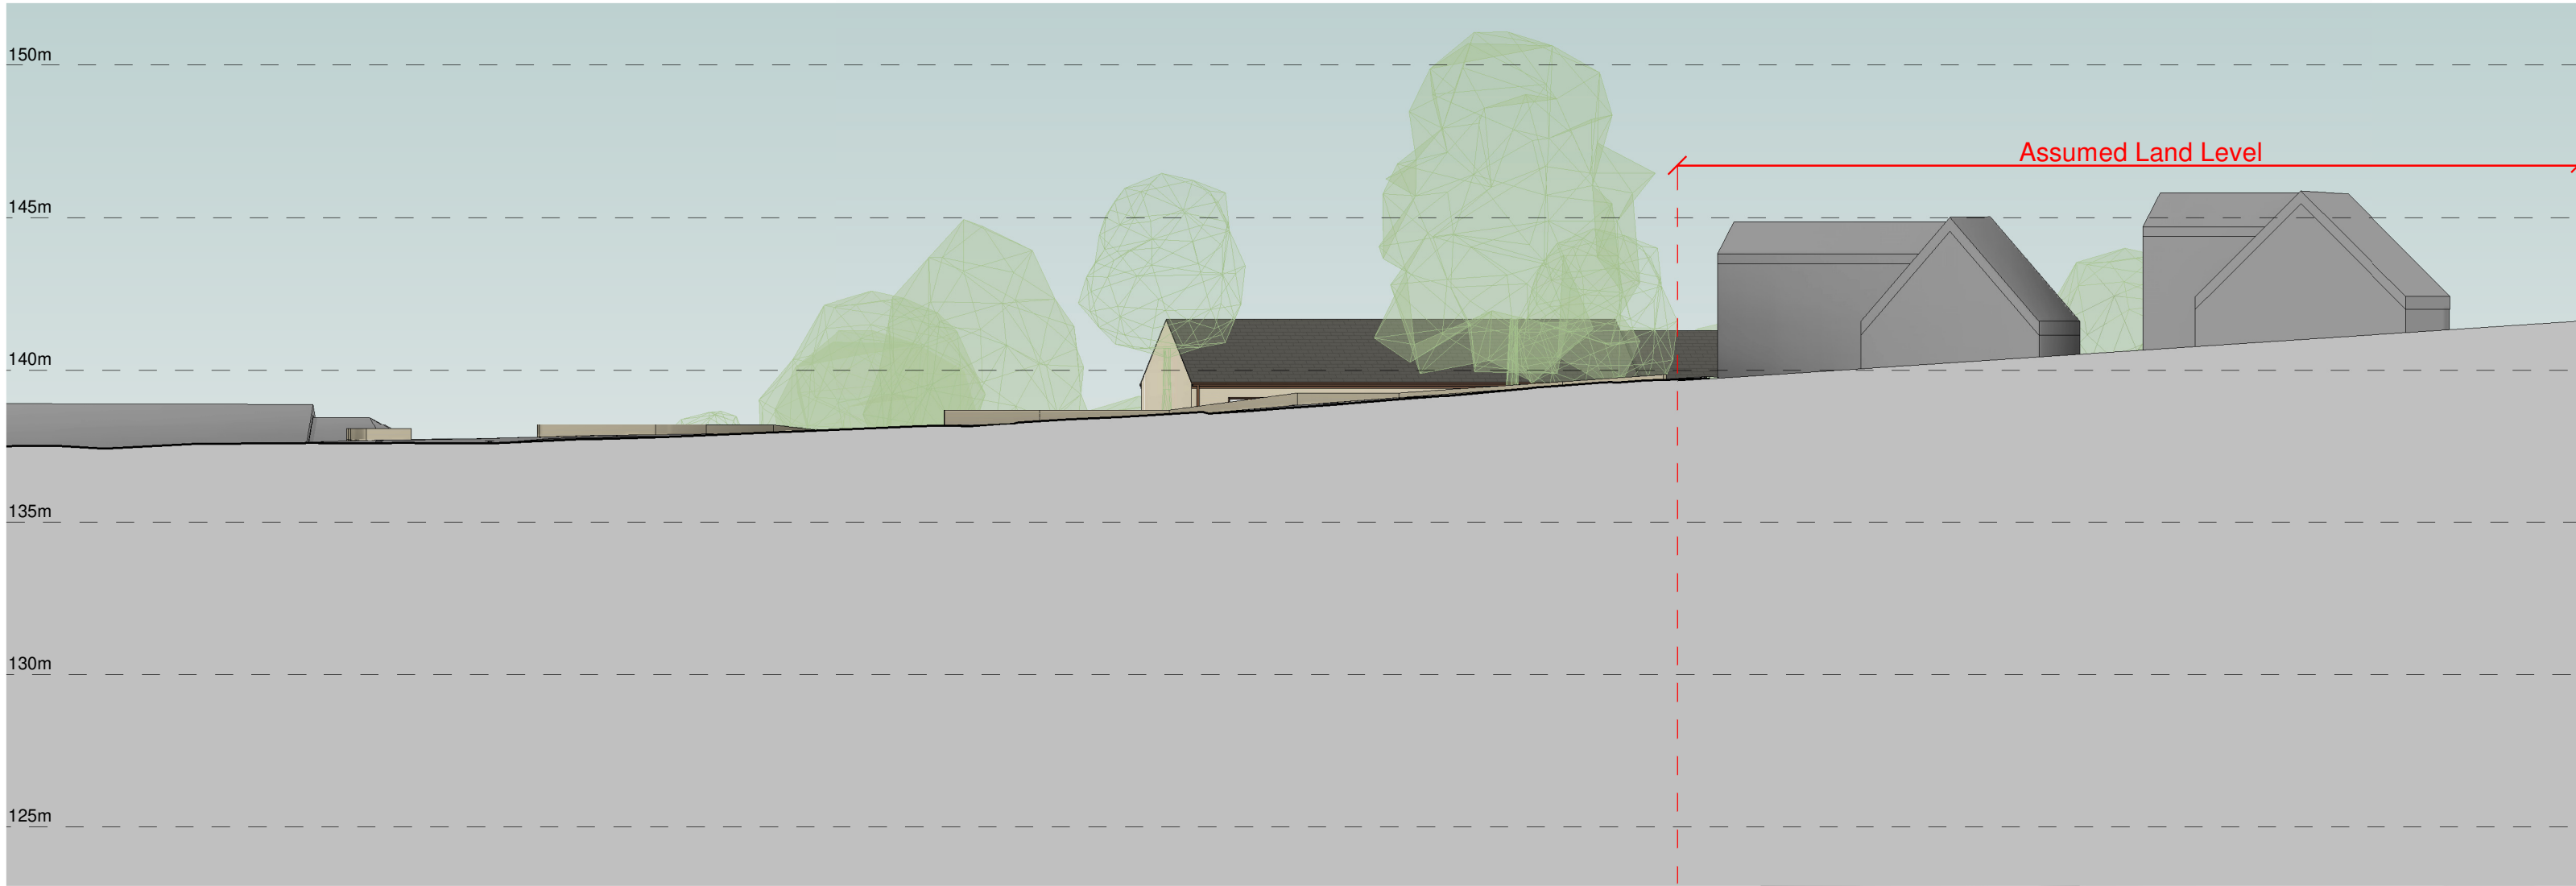

Section BB

Scale: 1 : 200



Section CC

Scale: 1 : 200


CODA
Bespoke

CODA Studios Ltd
70-71 Cornish Place, Cornish St, Sheffield, S6 3AF
T: 0114 279 6003
E: information@codastudios.co.uk


Drawn	Checked	Date	Scale	Revision
DB	AH	18/08/2023	As @ A1 indicated	
Client	Rayner Developments			
Project	Belfry			
Title	Site Sections			
Dwg No.	3106-003			

© COPYRIGHT EXISTS ON THE DESIGNS AND INFORMATION SHOWN ON THIS DRAWING.

The Contractor must verify all dimensions on site before making shop drawings or commencing work of any kind. No dimensions to be scaled from this drawing. Architect to be notified of any discrepancies in dimensions immediately.

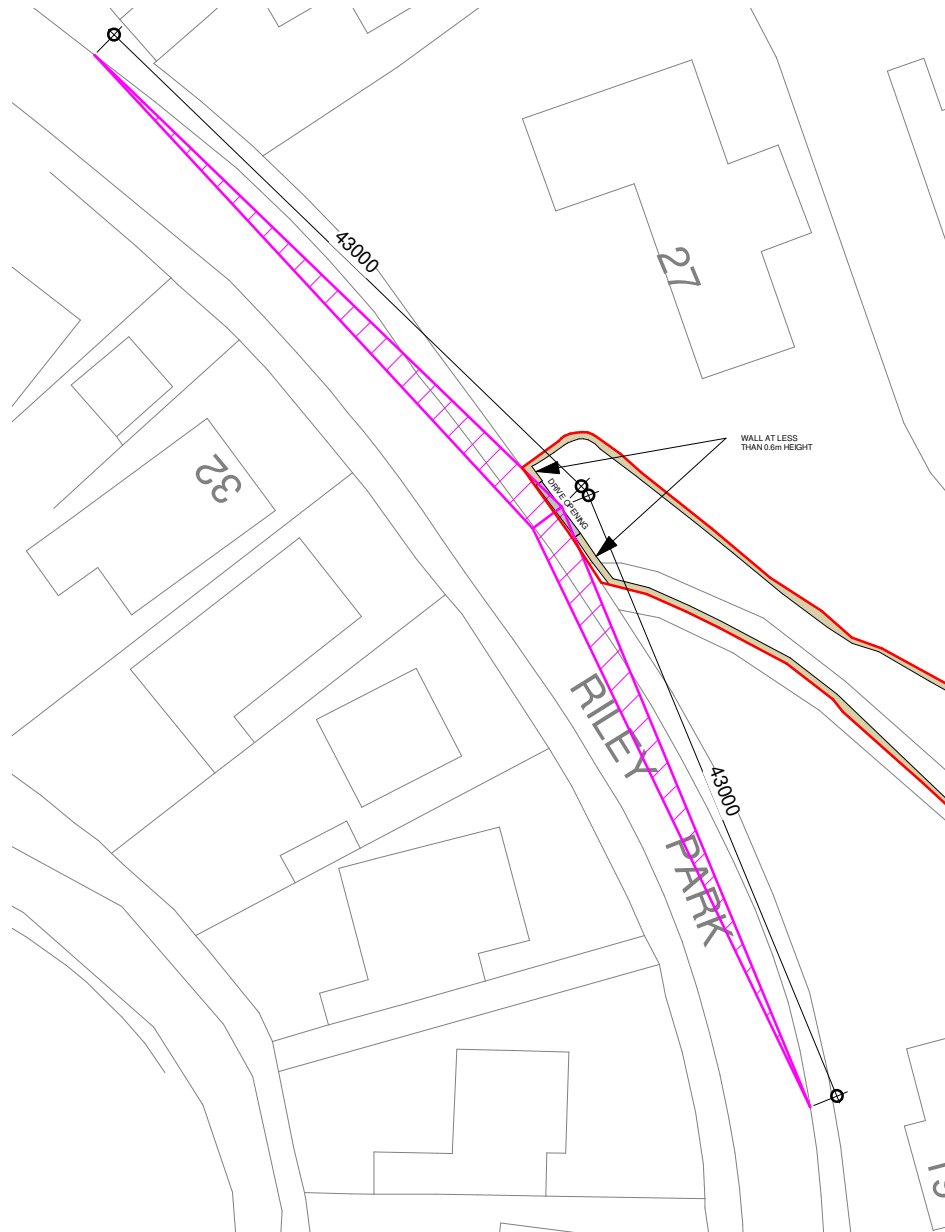

Visibility Splay
 Scale: 1 : 500

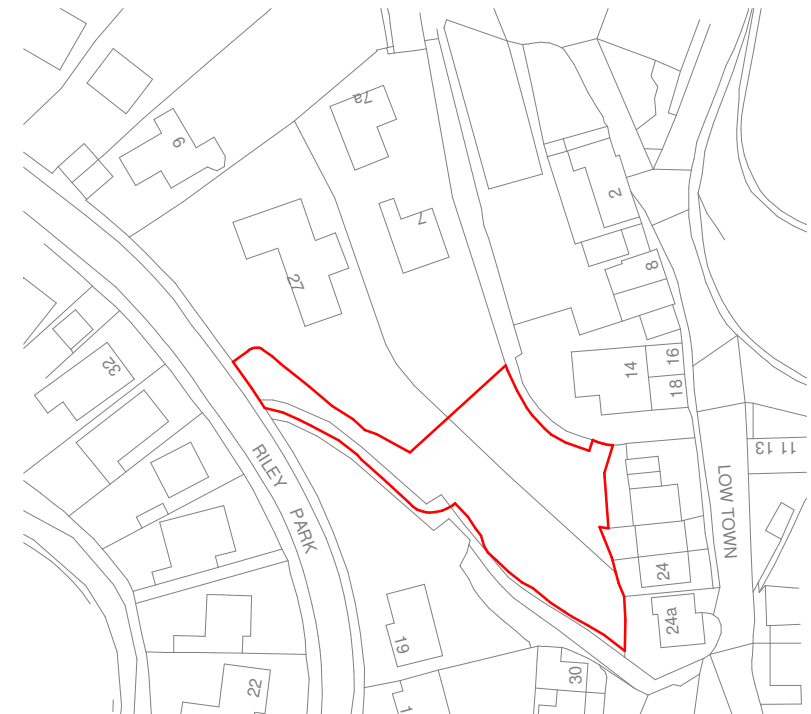

Location Plan
 Scale: 1 : 1250

CODA

Bespoke

CODA Studios Ltd

70-71 Cornish Place, Cornish St, Sheffield, S6 3AF


T: 0114 279 6003

E: information@codastudios.co.uk


Drawn	Checked	Date	Scale	Revision
DB	DB	07/25/22	As indicated @ A4	
Client		Rayner Developments		
Project		Belfry		
Title		Location Plan		
Dwg No.		3106 - 004		

© COPYRIGHT EXISTS ON THE DESIGNS AND INFORMATION SHOWN ON THIS DRAWING.

The Contractor must verify all dimensions on site before making shop drawings or commencing work of any kind. No dimensions to be scaled from this drawing. Architect to be notified of any discrepancies in dimensions immediately.

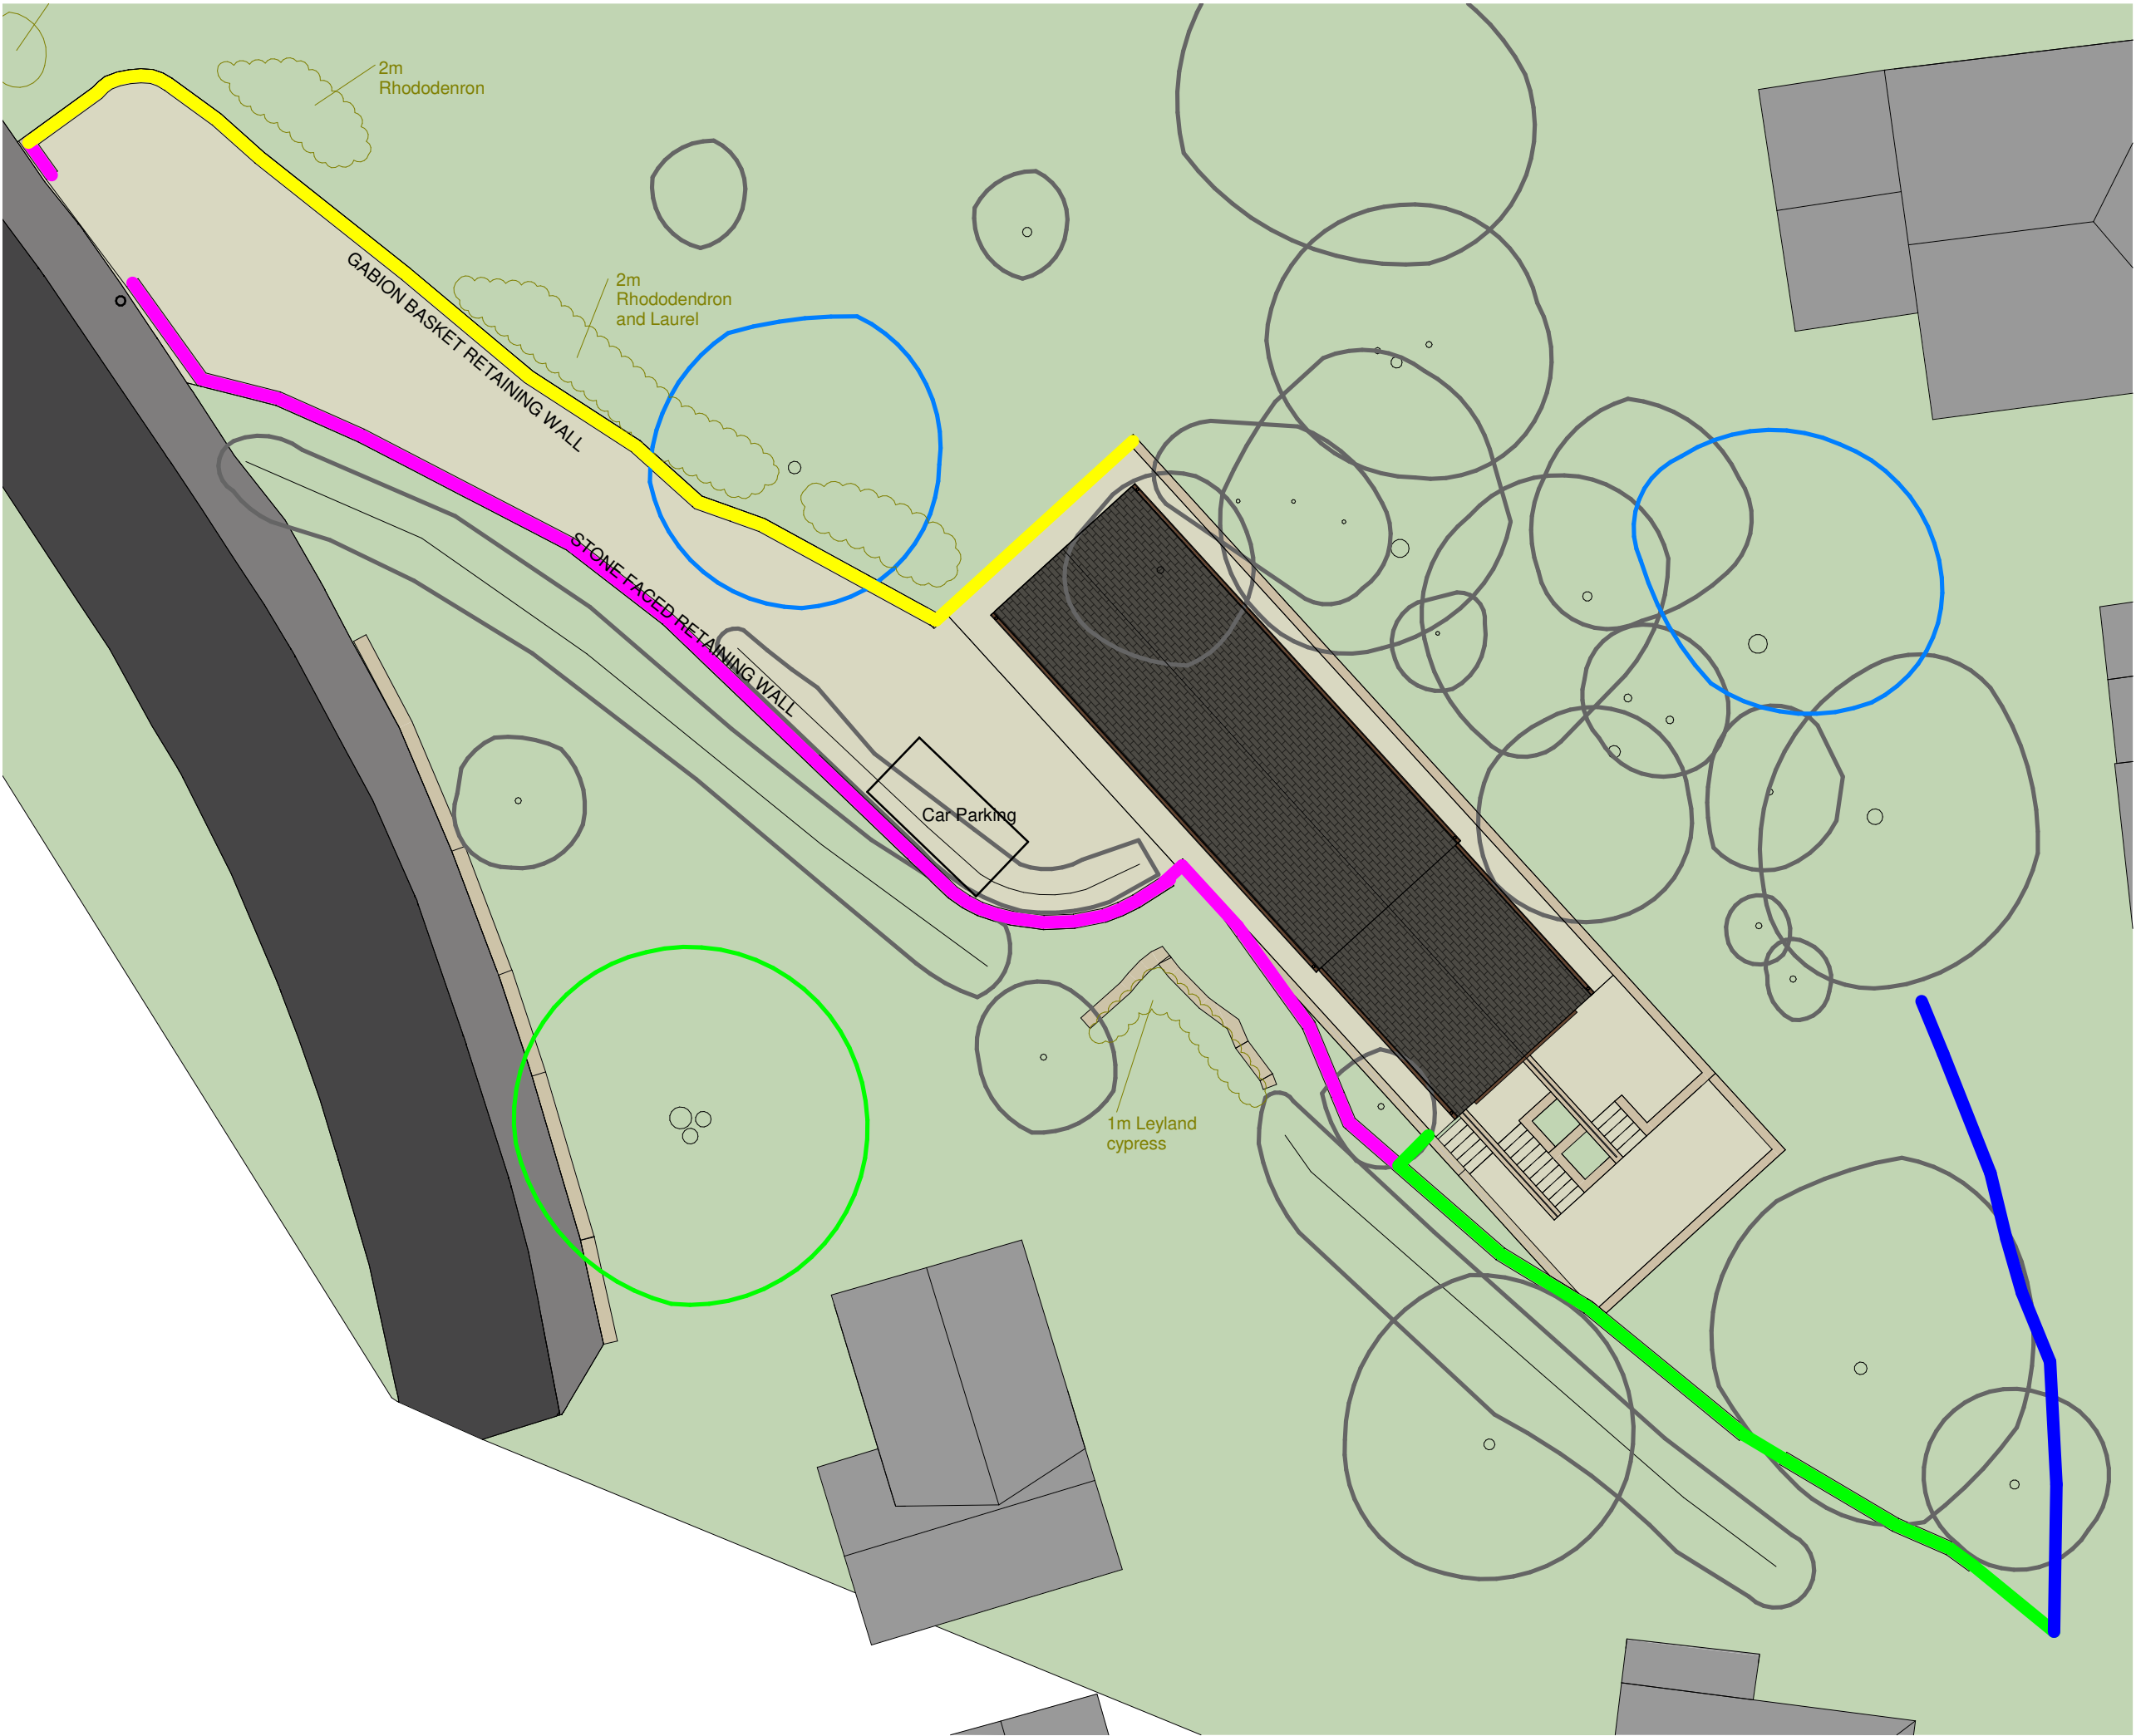


- 1800mm CLOSED BOARD TIMBER FENCE
- STONE WALL WITH 1800mm CLOSED BOARD TIMBER FENCE (SECTION EE)
- STONE WALL HEIGHT AS EXISTING (SECTION DD)
- GABION WALL WITH CLOSED BOARD TIMBER FENCE WHERE REQUIRED FOR PROTECTION FROM FALLING (SECTION DD & GG)

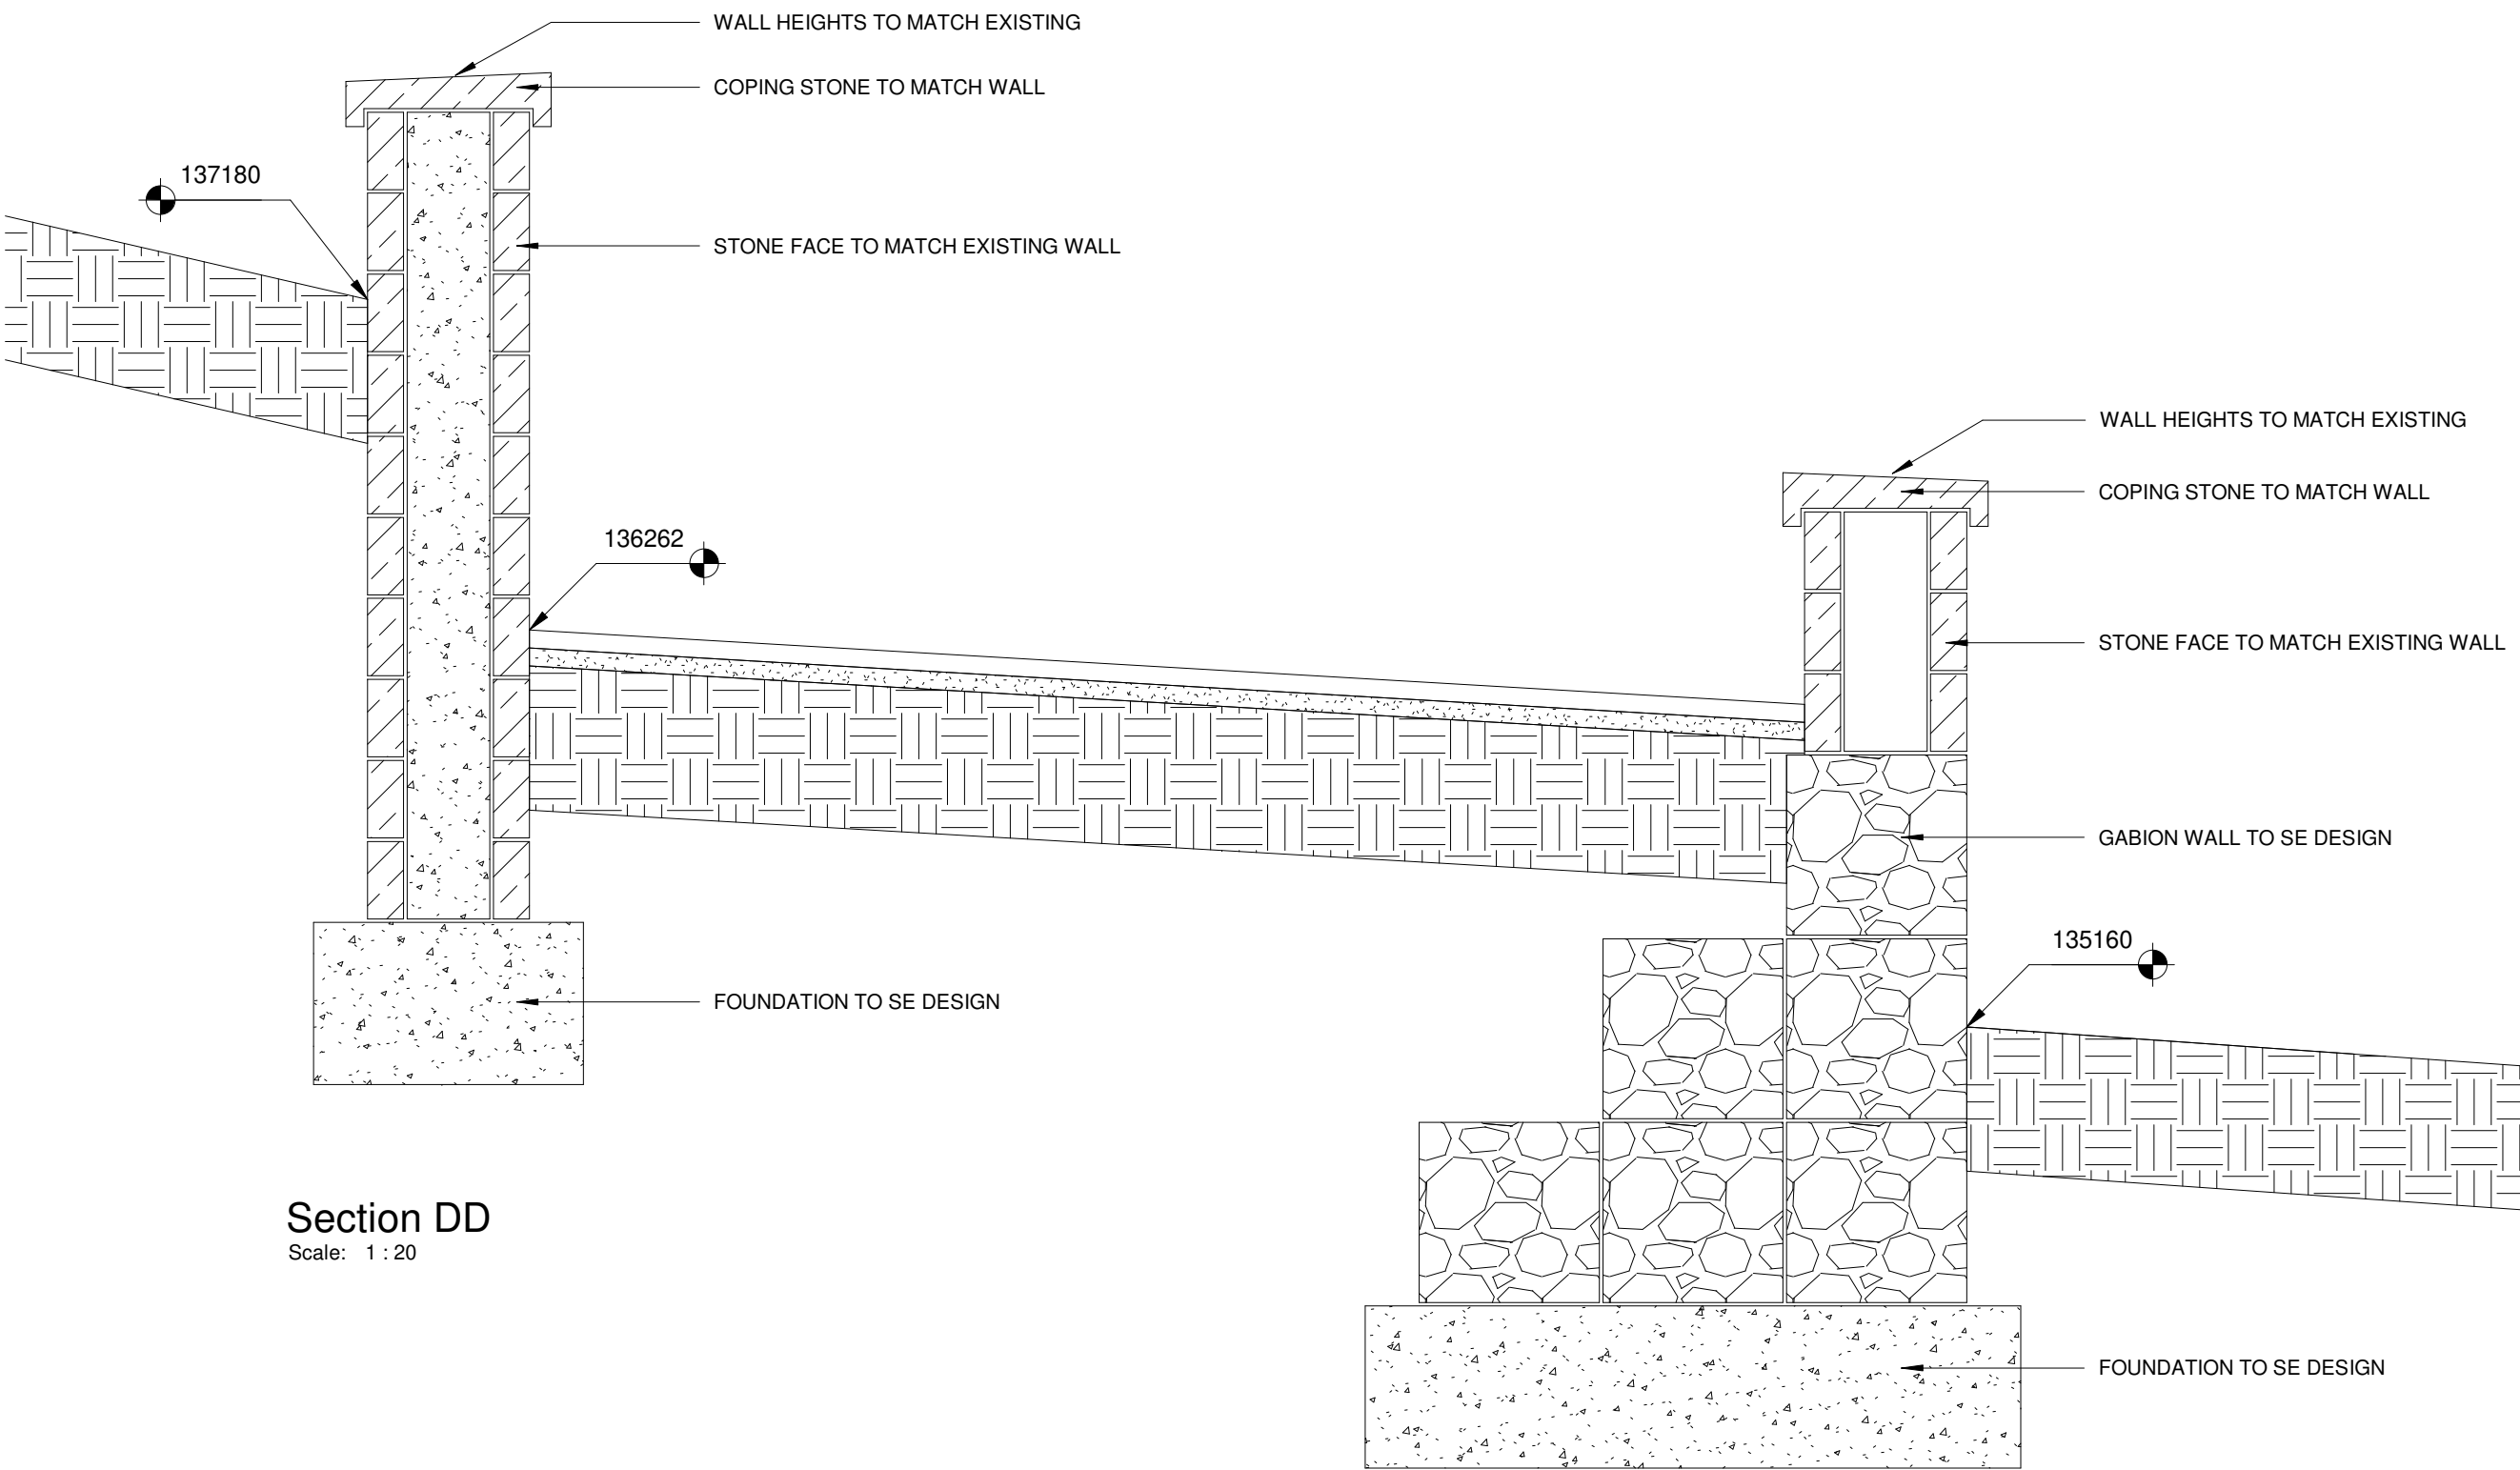


Section DD
Scale: 1 : 20


Boundary Treatments Plan
Scale: 1 : 200

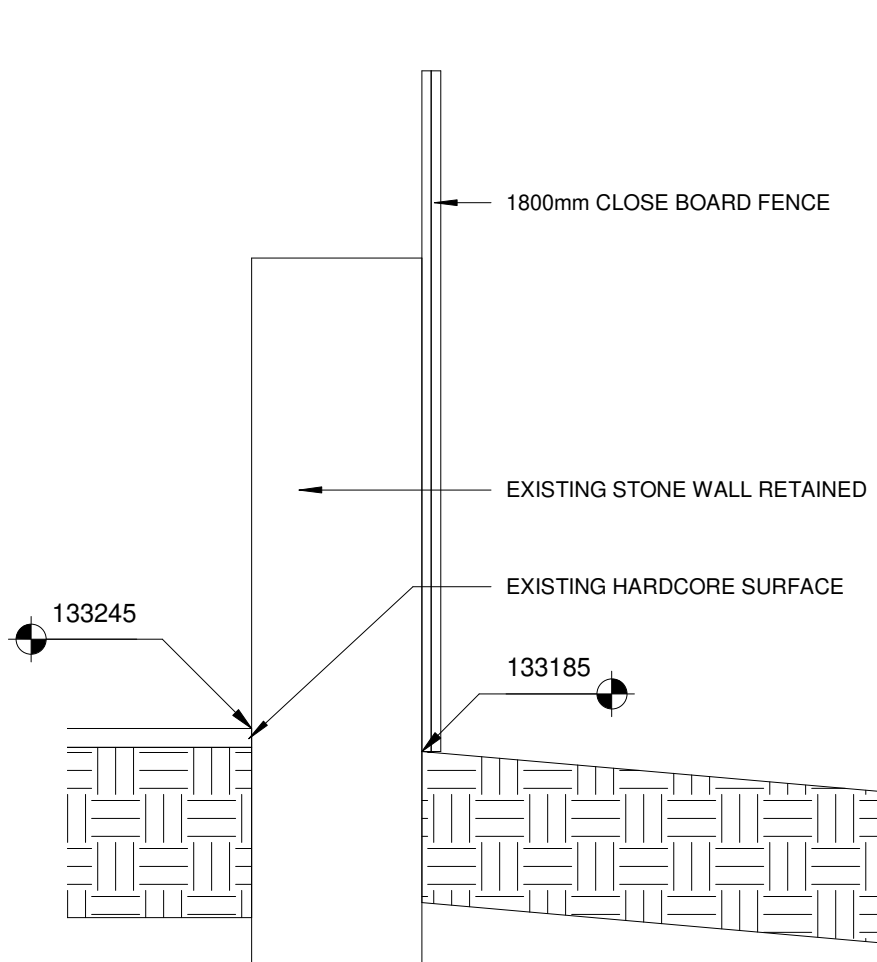


Section EE
Scale: 1 : 20

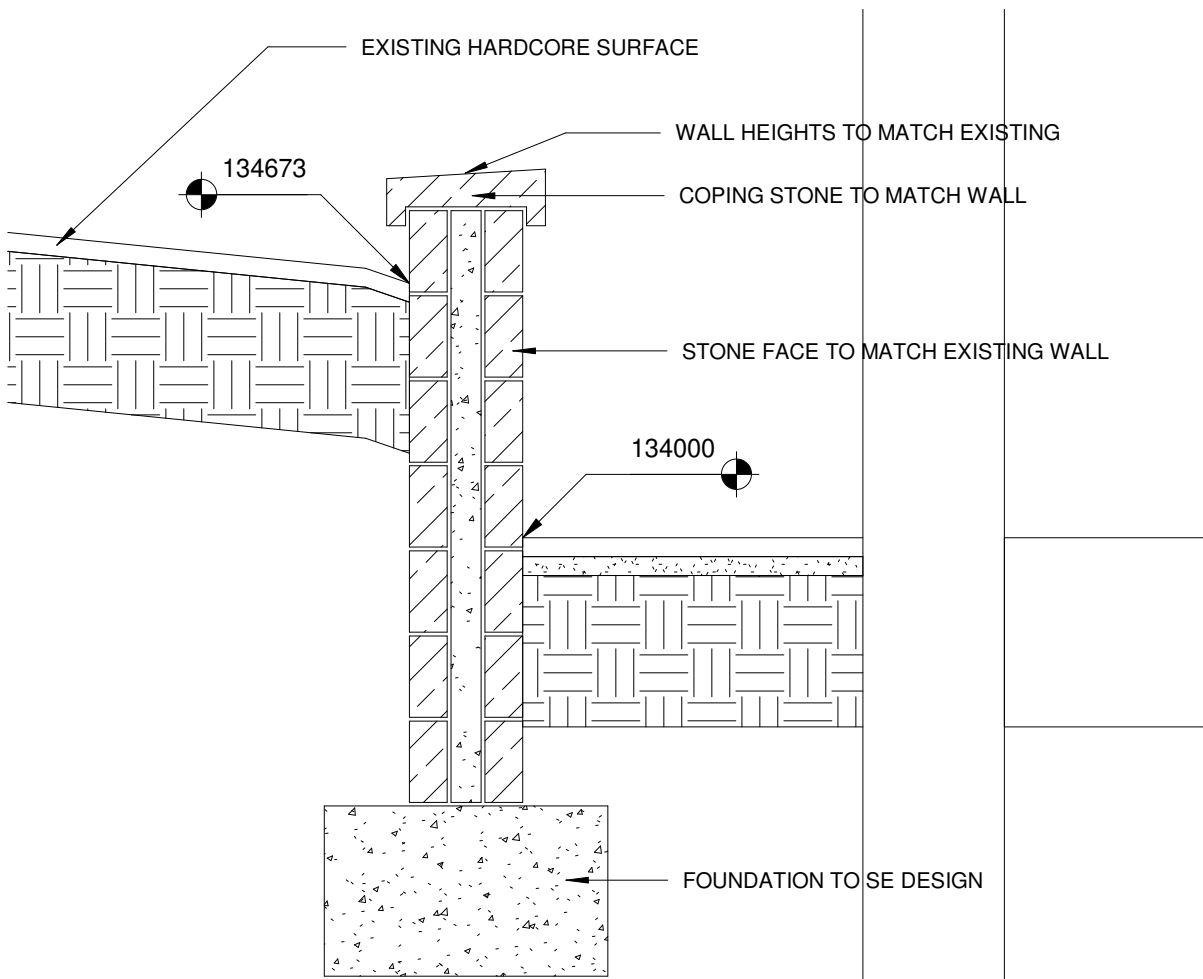

Section FF
Scale: 1 : 20

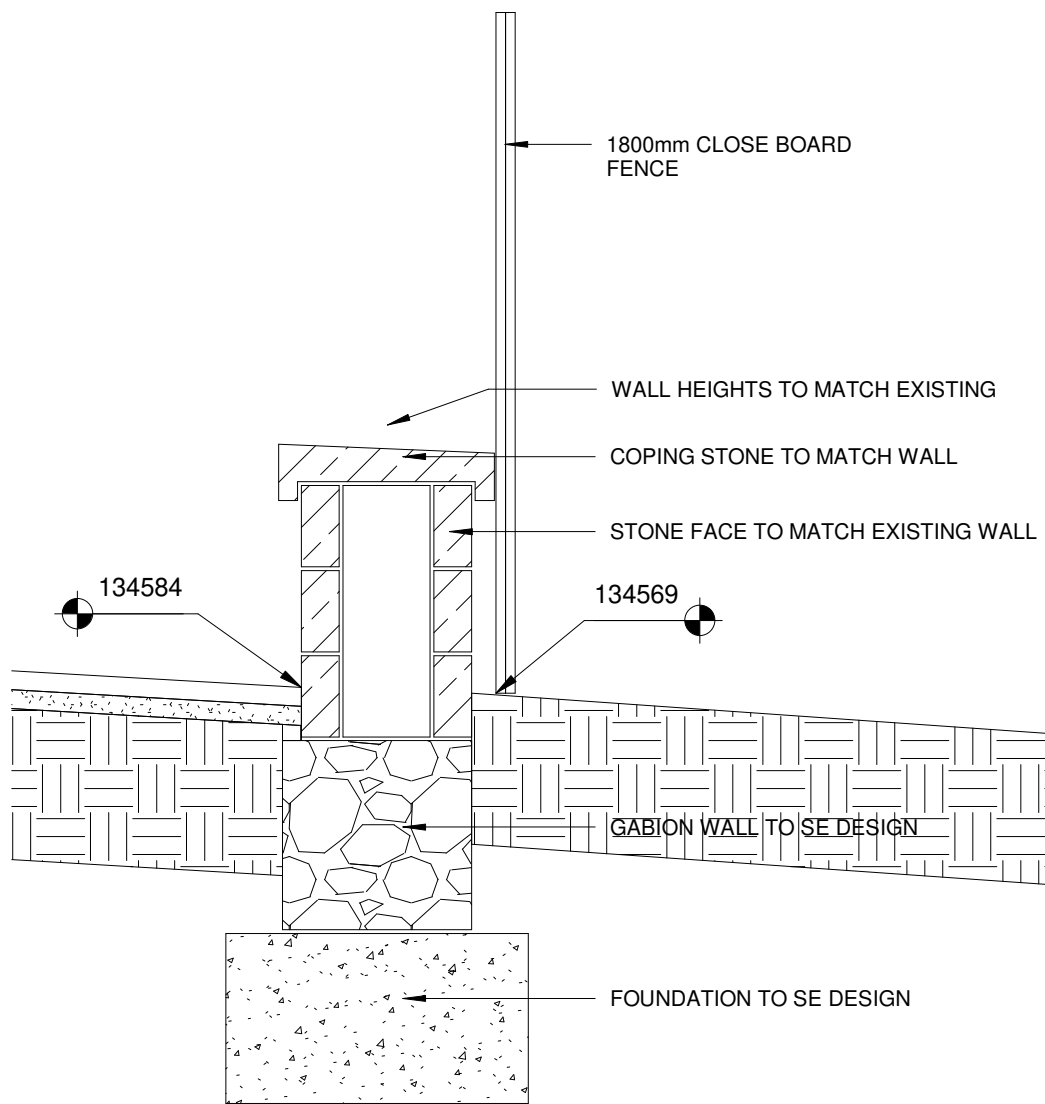

Section GG
Scale: 1 : 20

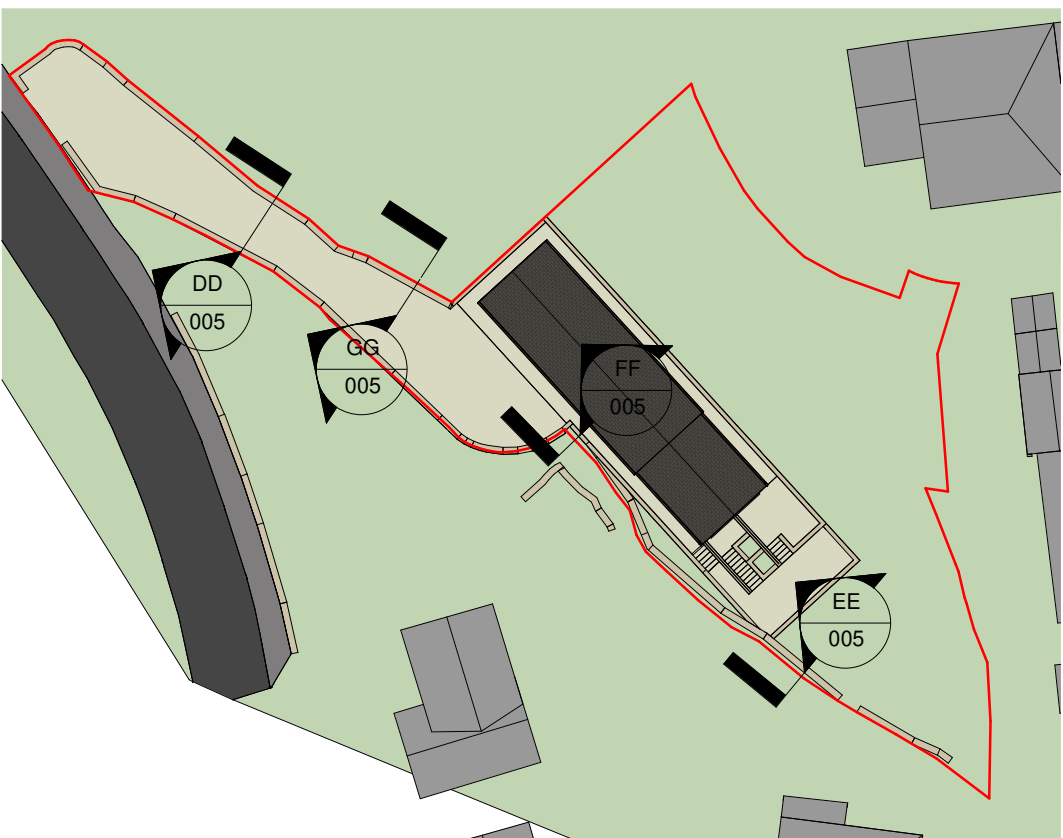

Detail Section Key
Scale: 1 : 500

CODA
Bespoke

CODA Studios Ltd
70-71 Cornish Place, Cornish St, Sheffield, S6 3AF
T: 0114 279 6003
E: information@codastudios.co.uk

Drawn

Checked

Date

Scale

Revision

DB

DB

03/12/24

As @ A1
indicated

Client

Rayner Developments

Project

Belfry

Title

Detail Sections

Dwg No.

3106-005

© COPYRIGHT EXISTS ON THE DESIGNS AND INFORMATION SHOWN ON THIS DRAWING.

The Contractor must verify all dimensions on site before making shop drawings or commencing work of any kind. No dimensions to be scaled from this drawing. Architect to be notified of any discrepancies in dimensions immediately.