


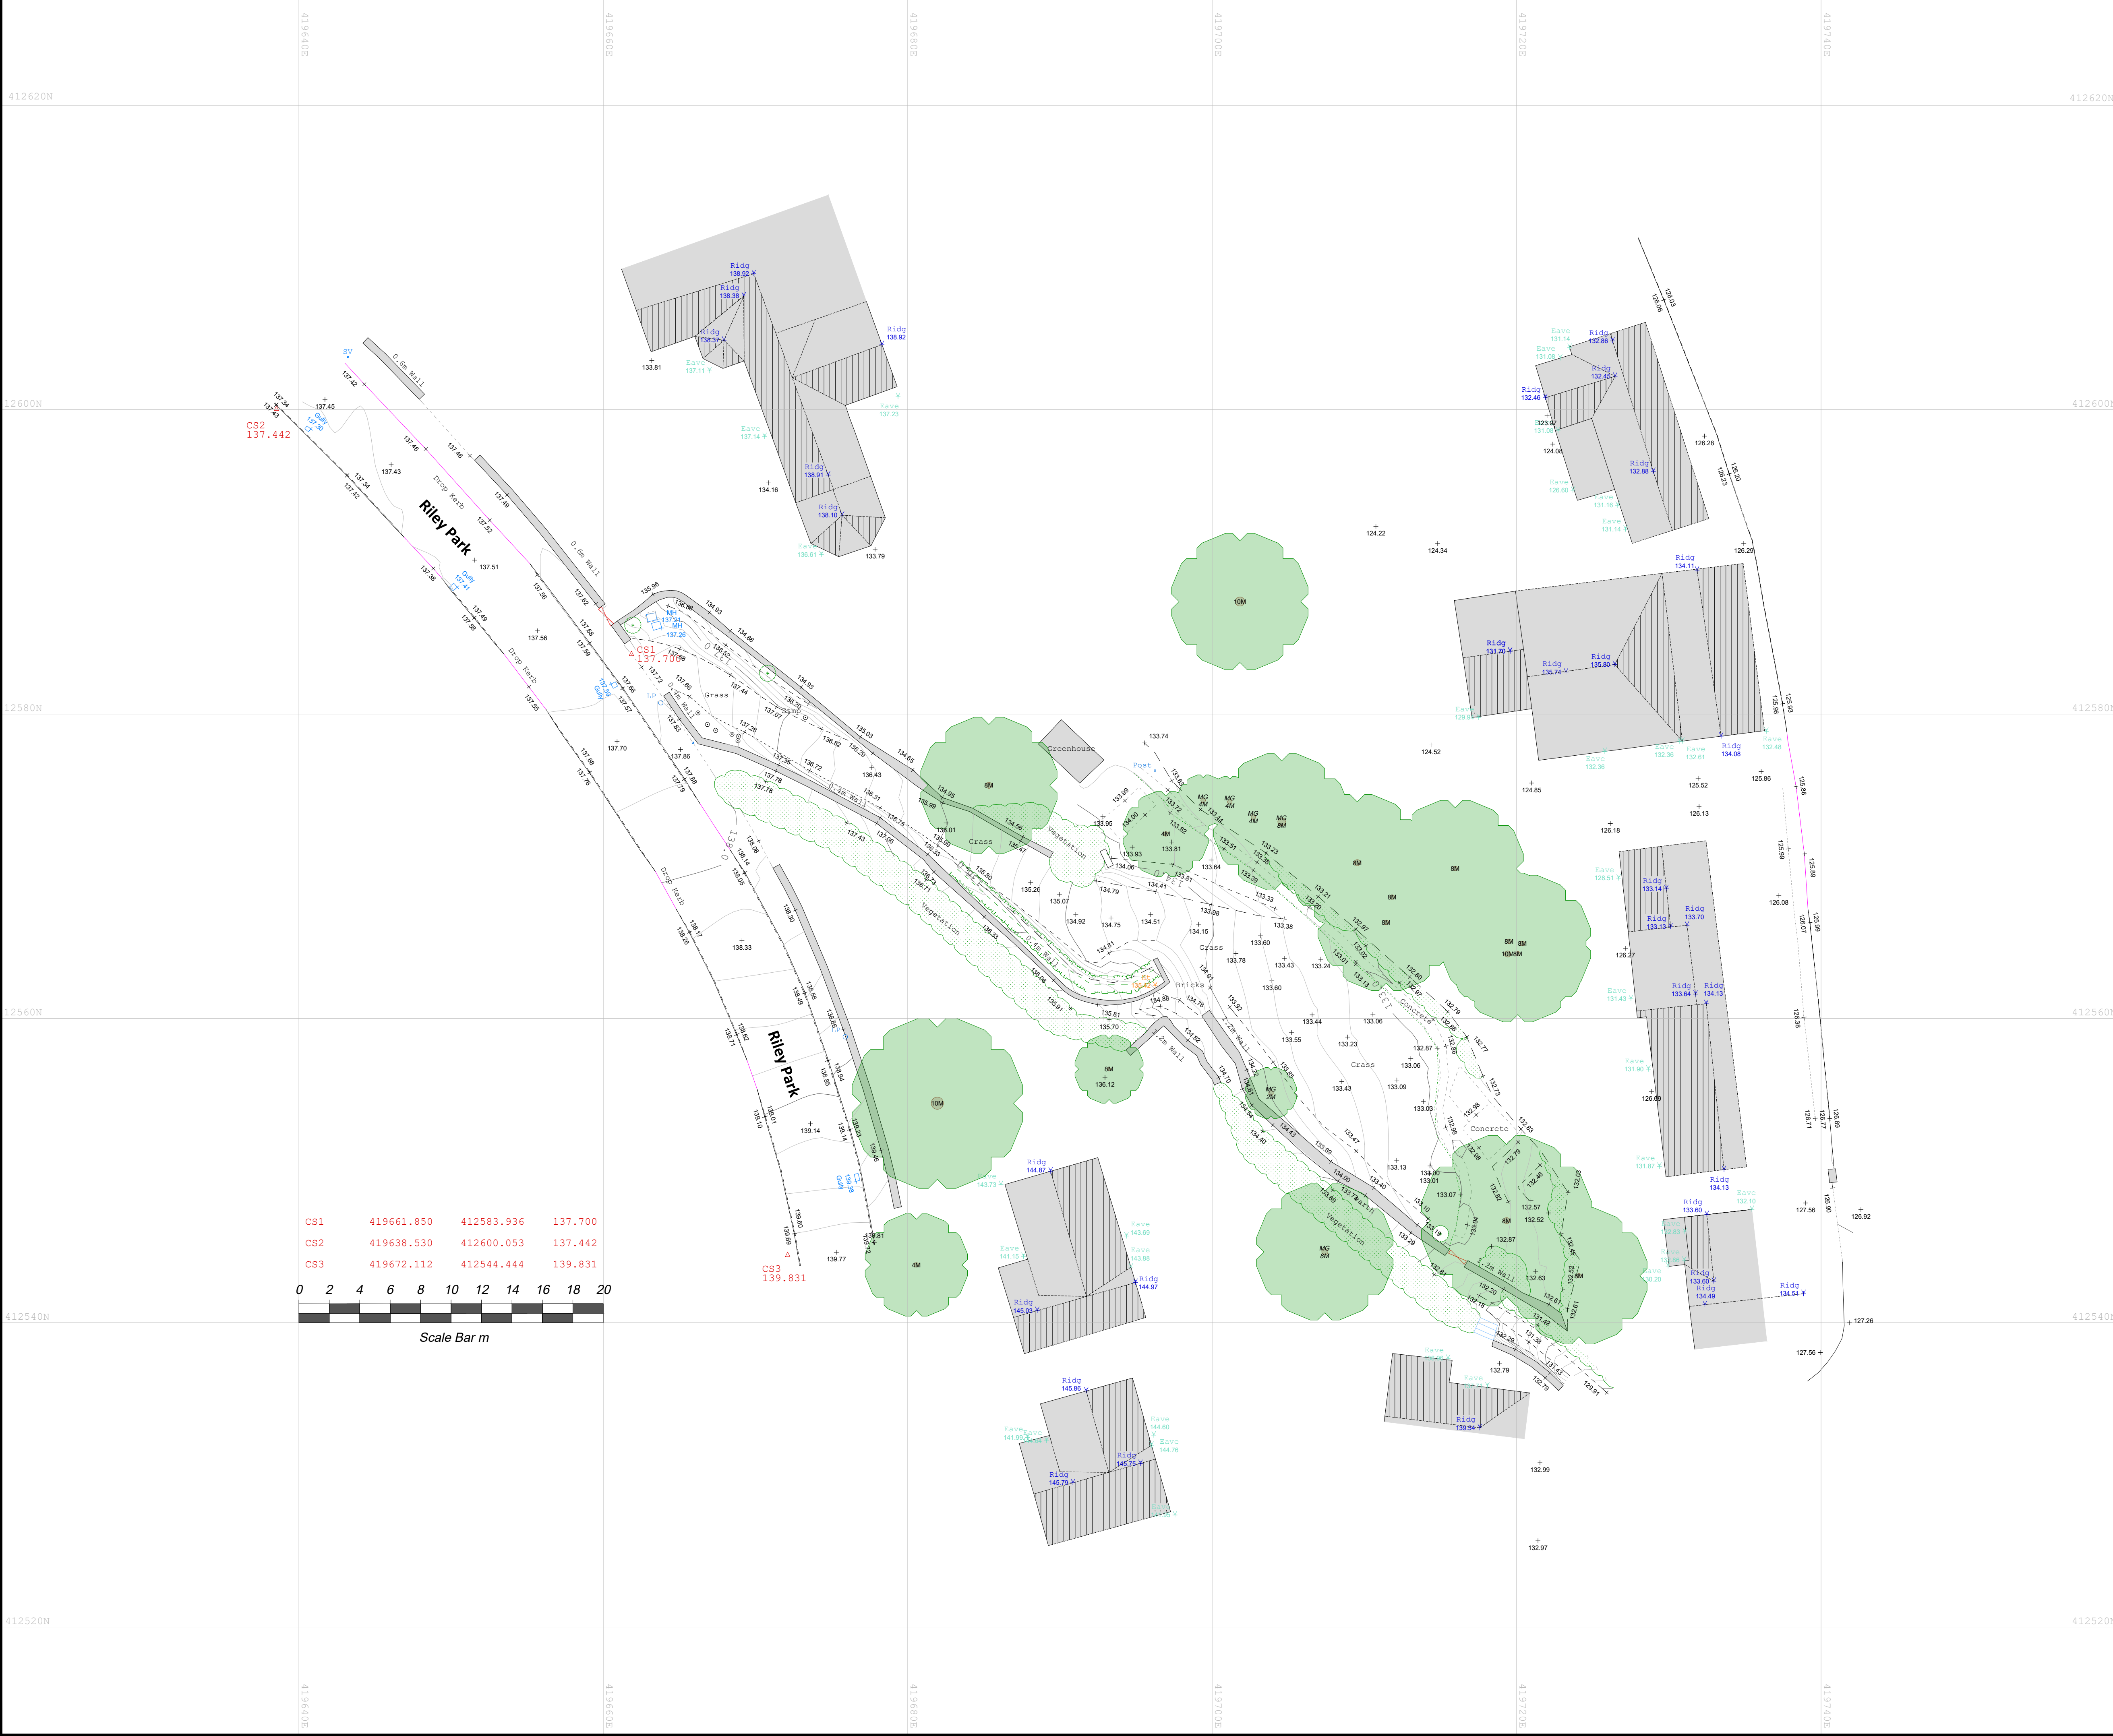

|     |            |            |         |
|-----|------------|------------|---------|
| CS1 | 419661.850 | 412583.936 | 137.700 |
| CS2 | 419638.530 | 412600.053 | 137.442 |
| CS3 | 419672.112 | 412544.444 | 139.831 |

0 2 4 6 8 10 12 14 16 18 20

Scale Bar m

| Floor Plan Legend:   | Topographic Legend:   |
|---|---|
| Window Cill & Head Height<br>SH: Sill Height From FFL<br>HH: Head Height From FFL   | Buildings / Walls<br>Building Canopy / Overhang<br>Concrete edge<br>Kerb line<br>Centre Line   |
| Door Height From FFL<br>Overhead Detail<br>Stairs/Step   | Barrier<br>Hedge<br>Security Fence<br>Panel Fence<br>Gate<br>Overhead Line   |
| Radiator<br>Ventilation / Overhead   | Tree / Sapling<br>Tree Canopy Line   |
| Access Hatch   | Chambers   |
| TV Point<br>Phone Point<br>13A Power Socket<br>Fused Socket<br>Shaver Socket<br>Extractor Fan<br>Lantern Light<br>Down Light<br>Light Dimmer Switch<br>Light Switch<br>Fixed Lighting | Survey Station & Name<br>Bench Mark<br>Temporary Bench Mark<br>Cover level<br>Invert level<br>Pipe invert (diameter)<br>Gully<br>Manhole<br>Inspection chamber                                                                                              |
| Fire Alarm Button<br>Fire Extinguisher   | Flag Staff<br>Gas Marker<br>Electric Post<br>Telegraph Post<br>Pipe Invert<br>Gully<br>Roading Post<br>BT Cover<br>Cover Unknown<br>Electric Cover<br>Traffic Light<br>Fire Hydrant<br>Gas Cover<br>Gas Cover<br>Stop Valve<br>TV Cover<br>Gas Valve<br>Pag |
| Reception<br>Carpet<br>Ceiling Height<br>Internal Floor Level   |   |

CASTLE SURVEYS LTD  
4 KILWARDY STREET  
ASHBY-DE-LA-ZOUCH  
LEICESTERSHIRE  
LE65 2PQ  
WWW.CASTLESURVEYS.CO.UK

MIDLANDS: 01530 569338  
LONDON: 020 3728 2884  
MANCHESTER: 0161 549 0206

CLIENT: CODA Bespoke

SITE DETAILS:  
Land adjacent to 27 Riley Park  
Kirkburton

TITLE: Topographical

DRAWING NO.: 22122-22-01 REV: -

SCALE: 1: 200 DATE: 11-03-22  
DRAWN: CL CHECKED: PJ

LEVEL DATUM: OSGB36(15) Paper Size - A1

Comments:  
This plan should only be used for its original purpose. Castle Surveys Ltd does not accept any responsibility for this plan if supplied to any other party, other than the original client.  
All dimensions and levels should be checked on site prior to design and construction.  
Drainage information (where applicable) has been visually inspected from the surface and therefore should be treated as approximate only. Some services may have been omitted due to parked vehicles or due to the site being overgrown with vegetation.  
Tree information (where applicable) has been surveyed from ground level and therefore should be treated as approximate only. Advise that a tree survey should be carried out.  
Roof linework (where applicable) is indicative only.

**DO NOT SCALE**  
©Copyright Castle Surveys Ltd 2020