




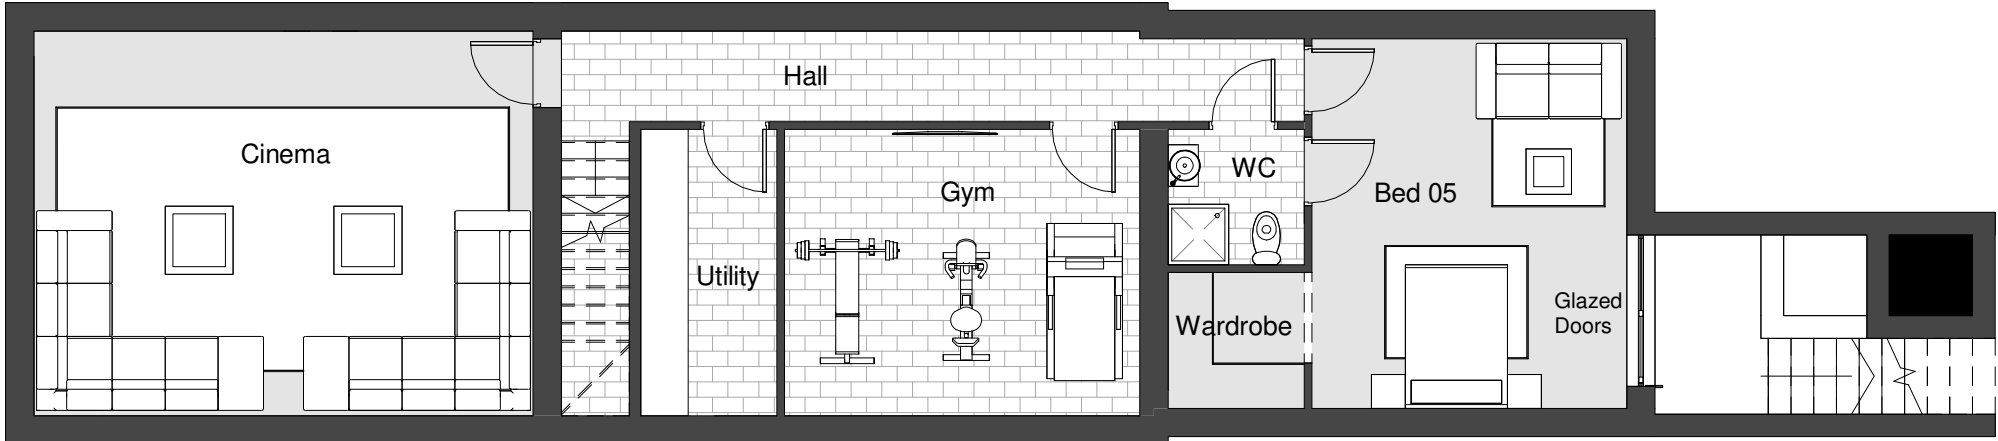

Basement Floor Level
Scale: 1 : 100

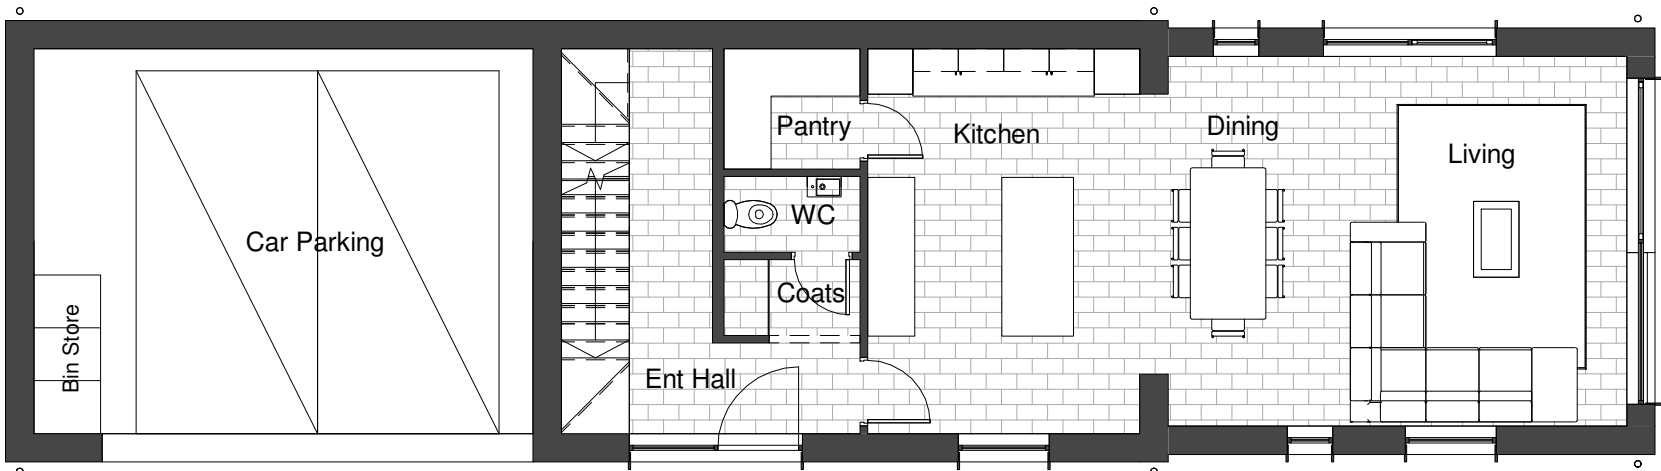

Ground Floor Level
Scale: 1 : 100

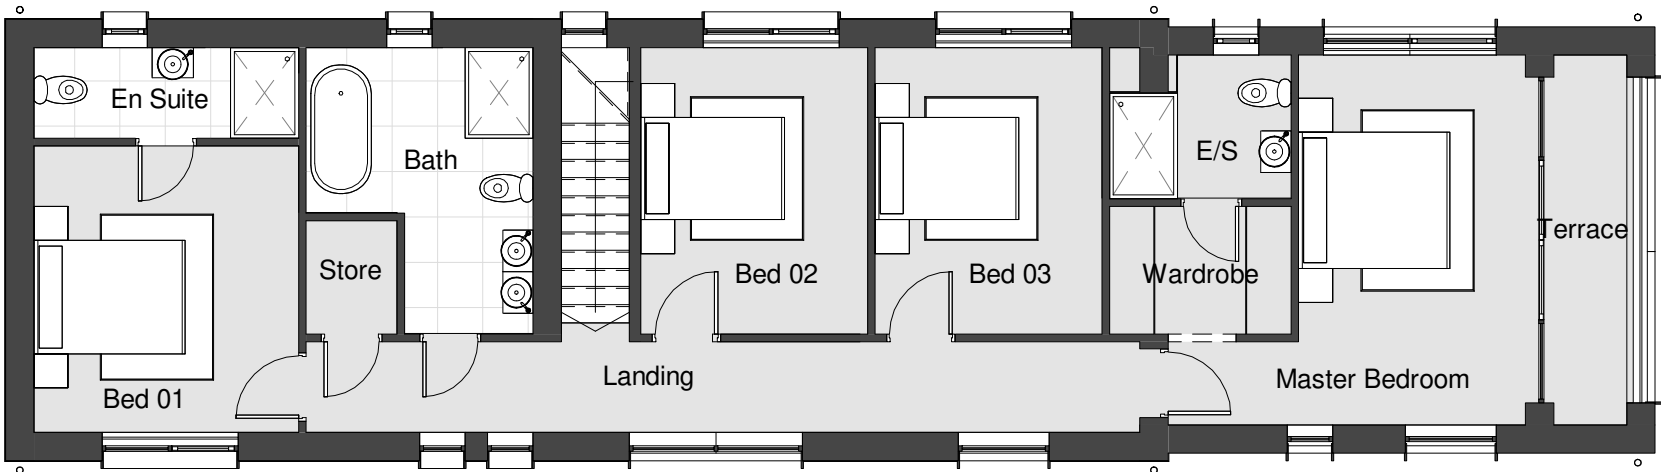


First Floor Level
Scale: 1 : 100




North East Elevation
Scale: 1 : 100



South West Elevation
Scale: 1 : 100

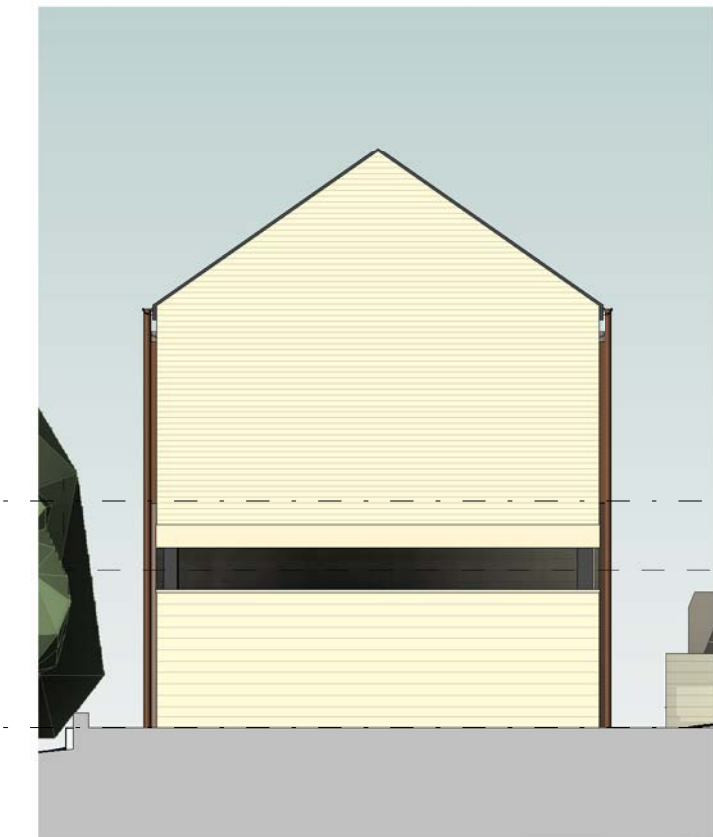

North West Elevation
Scale: 1 : 100

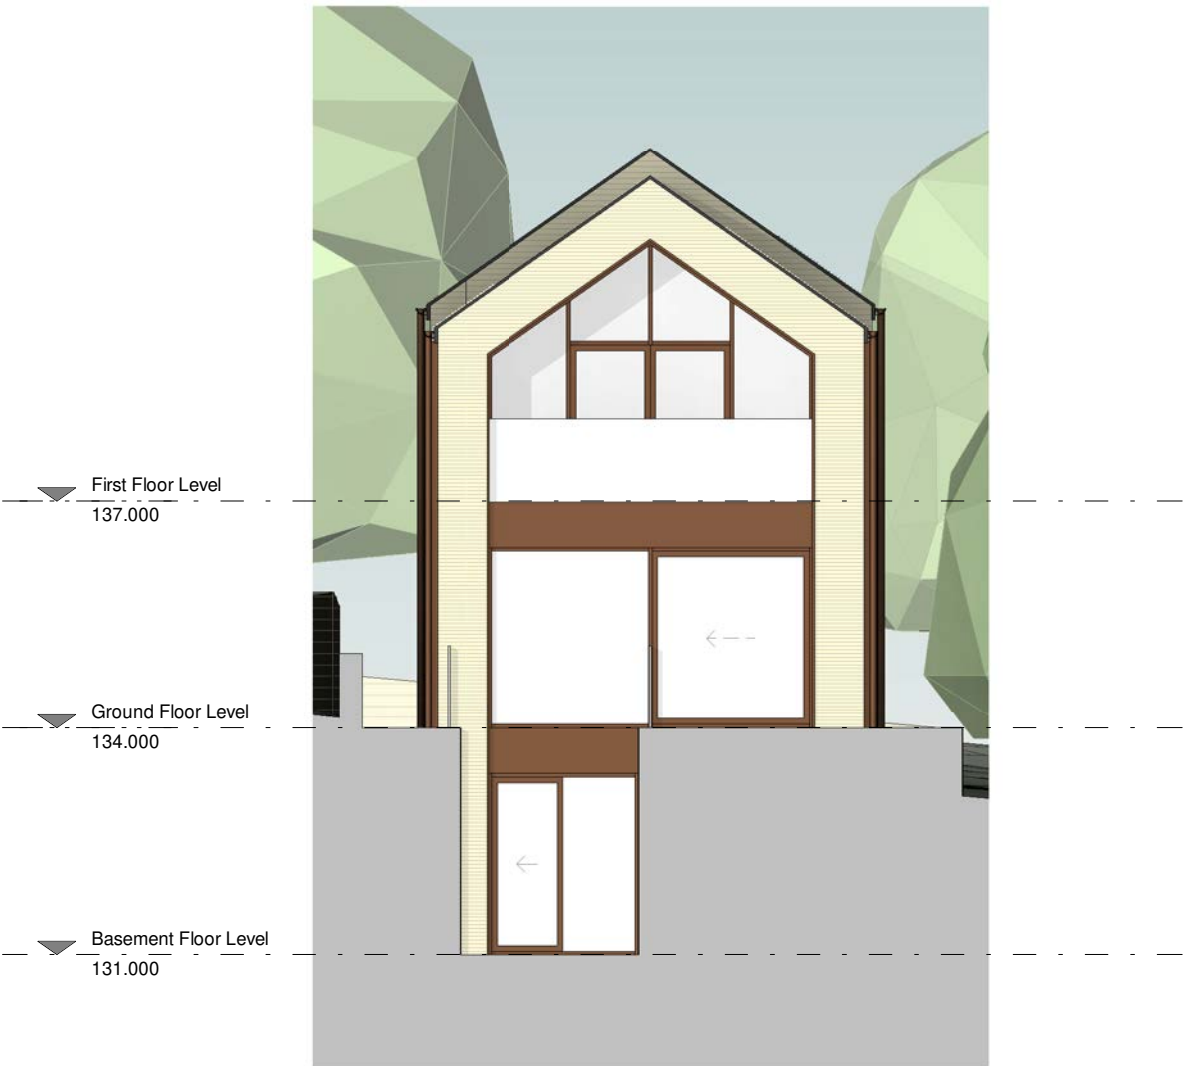

South East Elevation
Scale: 1 : 100

CODA
Bespoke

CODA Studios Ltd
70-71 Cornish Place, Cornish St, Sheffield, S6 3AF
T: 0114 279 6003
E: information@codastudios.co.uk

Drawn	Checked	Date	Scale	Revision
DB	AH	18/08/2023	1 : 100 @ A1	

Client	Rayner Developments
Project	Belfry
Title	Proposed Plans and Elevations
Dwg No.	3106-002

© COPYRIGHT EXISTS ON THE DESIGNS AND INFORMATION SHOWN ON THIS DRAWING.

The Contractor must verify all dimensions on site before making shop drawings or commencing work of any kind. No dimensions to be scaled from this drawing. Architect to be notified of any discrepancies in dimensions immediately.