


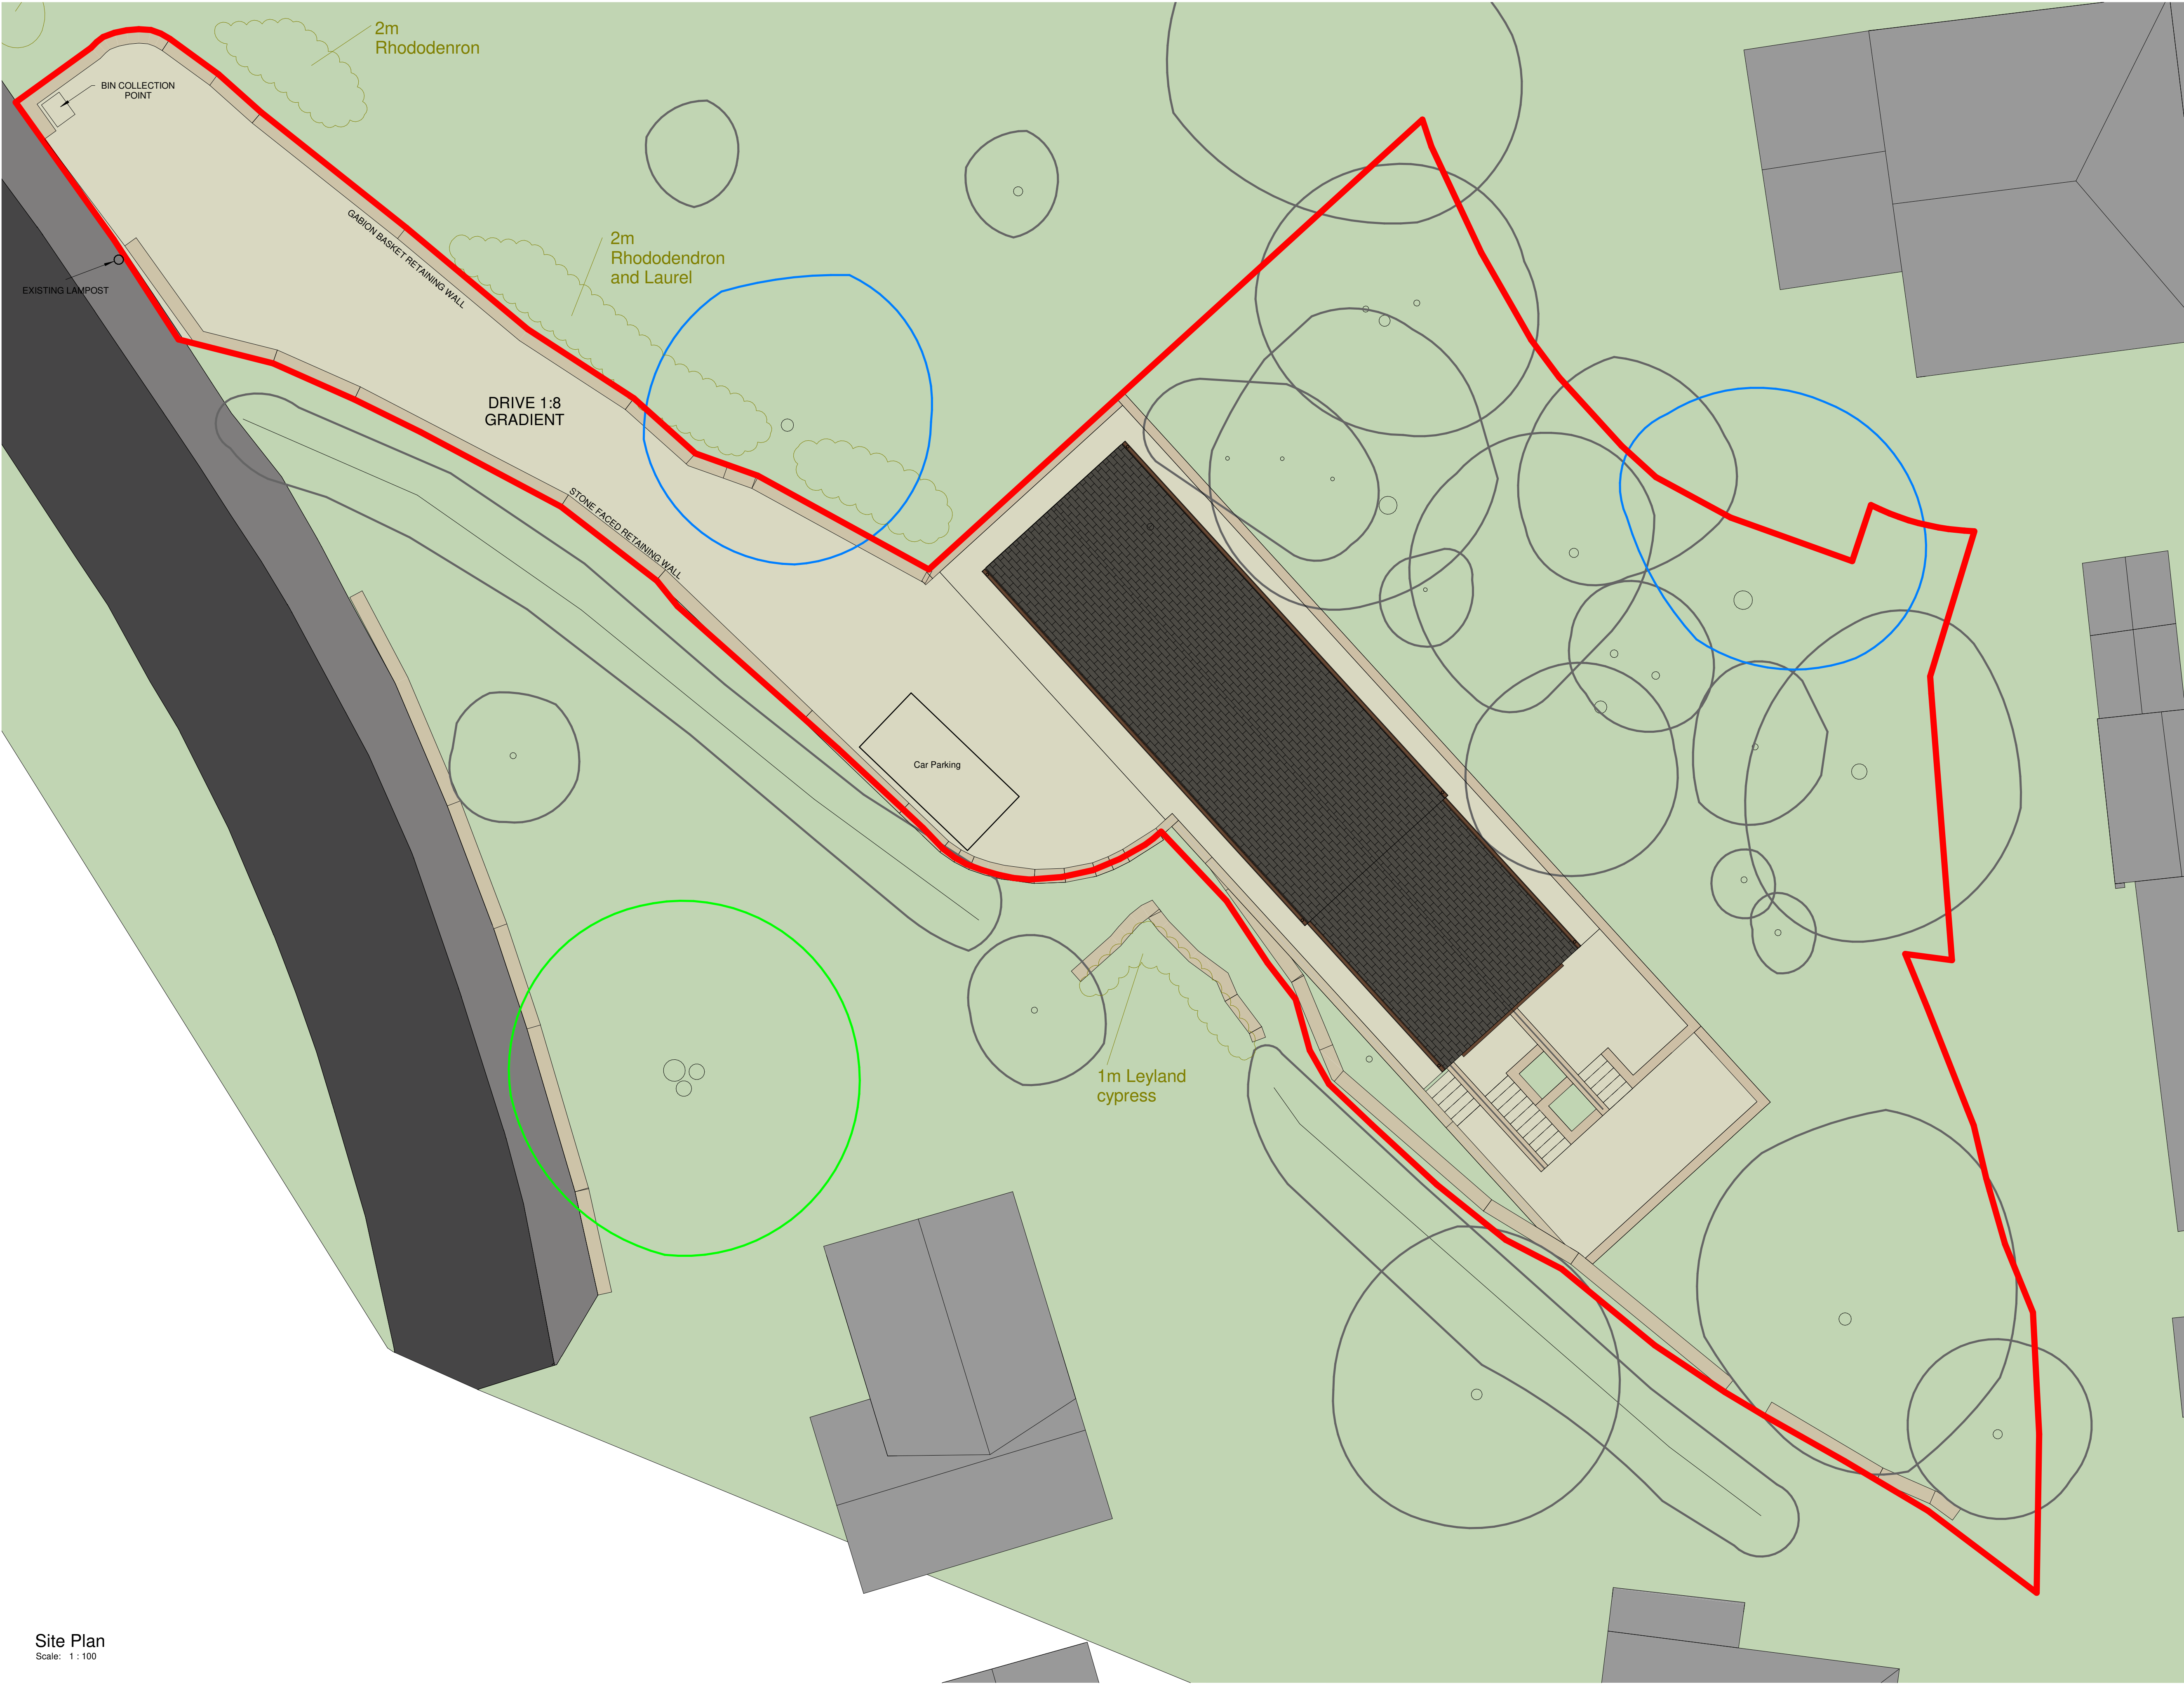

Site Plan
Scale: 1 : 100

Revision		Date	Drawn	Checked
A	NOTES ADDED.	18/06/2024	DB	
B	BIN COLLECTION POINT MOVED.	26/07/2024	DB	

CODA
Bespoke

CODA Studios Ltd
70-71 Cornish Place, Cornish St, Sheffield, S6 3AF
T: 0114 279 6003
E: information@codastudios.co.uk

Drawn	Checked	Date	Scale	Revision
DB	AH	18/08/2023	1 : 100 @ A1	B
Client	Rayner Developments			
Project	Belfry			
Title	Proposed Site			
Dwg No.	3107 -001			

© COPYRIGHT EXISTS ON THE DESIGNS AND INFORMATION SHOWN ON THIS DRAWING.

The Contractor must verify all dimensions on site before making shop drawings or commencing work of any kind. No dimensions to be scaled from this drawing. Architect to be notified of any discrepancies in dimensions immediately.