




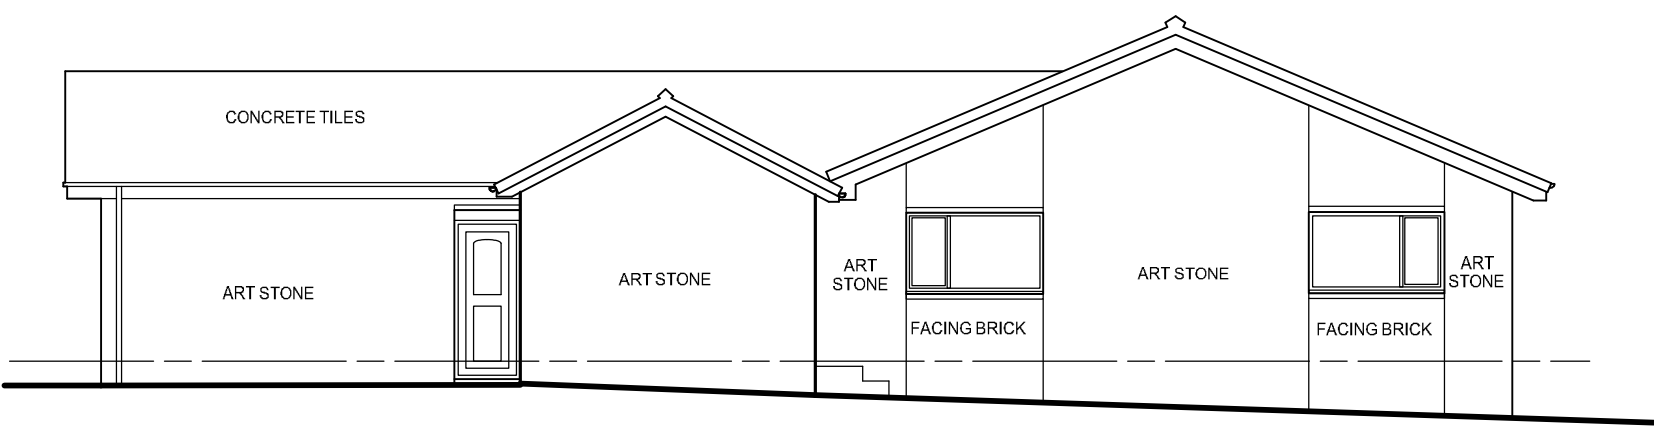


north elevation

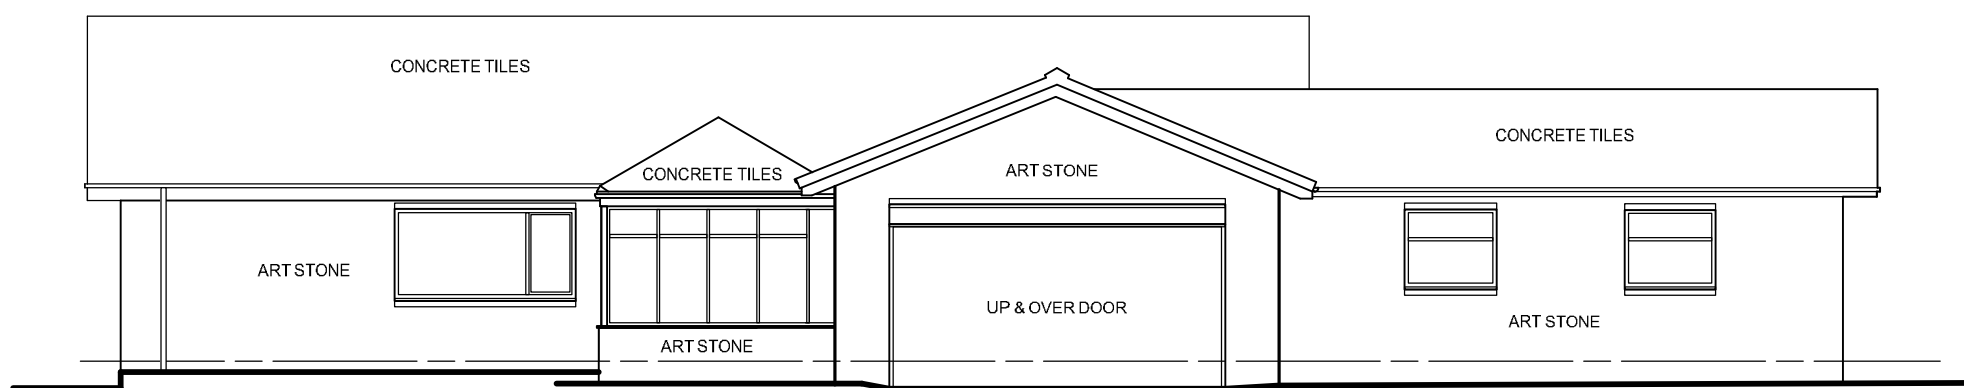

west elevation

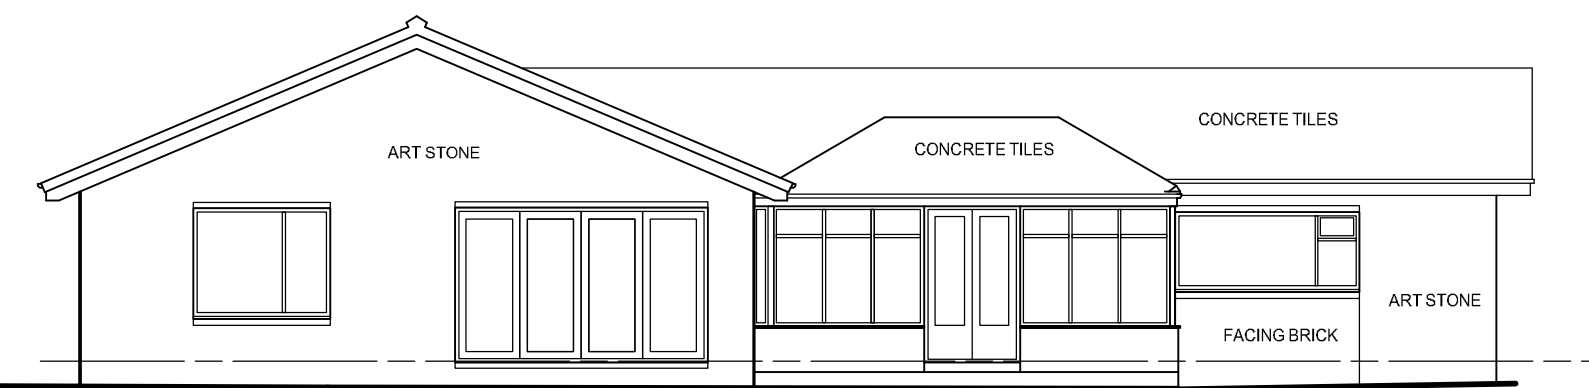

south elevation

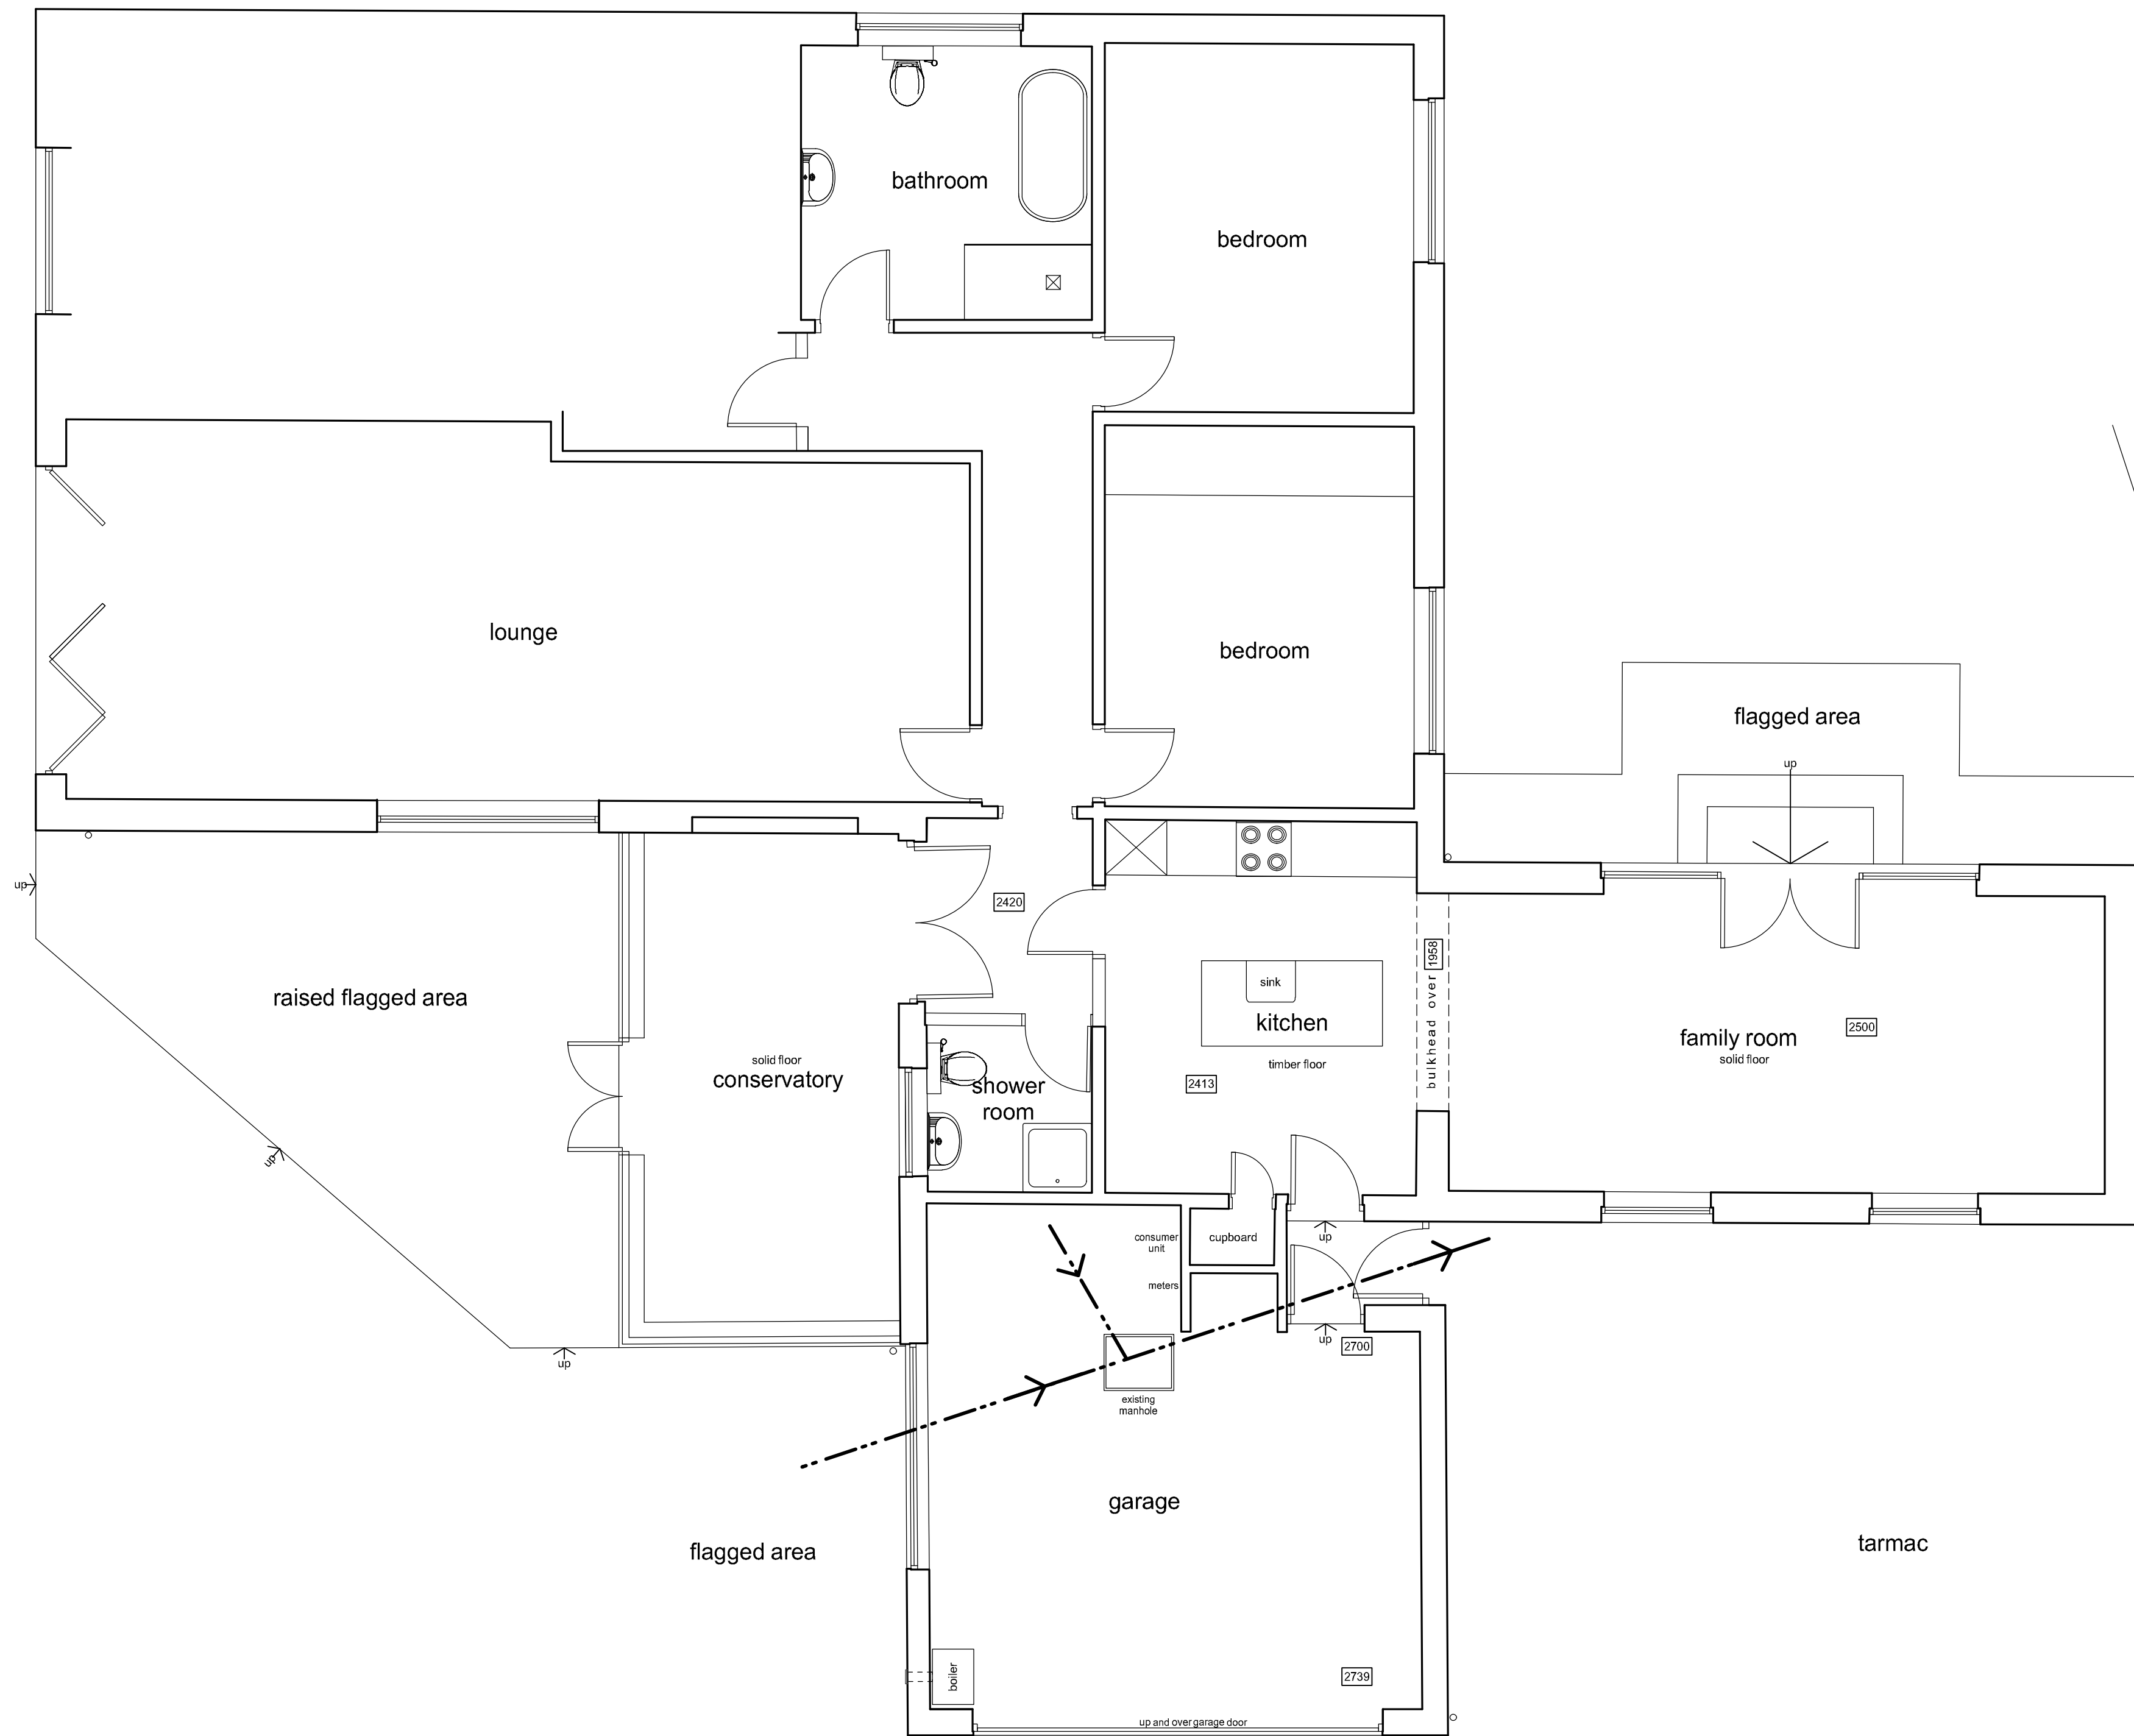

ground floor plan

Notes:
This drawing has been prepared specifically for the purpose of Planning Permission (where appropriate) & Building Regulation Approval. Valley Properties accept no liability for errors or omissions. The drawing may be used for estimating purposes, but the Principal Contractor must cost fully from a site investigation. The Contractor is responsible for checking site dimensions, materials etc., and all building work, such work being checked by Building Control on site, as may be appropriate. Valley Properties disclaim any liability for works carried out.

Revisions:
Rev.A
Rev.B
Rev.C
Rev.D
Rev.E

VALLEY PROPERTIES
ARCHITECTURAL DESIGN SERVICES
7 Holmfirth Road
Meltham
Holmfirth HD9 4AA
Tel: 01484 854100 Mob: 07769736142
E-mail: vproperties@supanet.com

Client Details

Craig Isaacs

Project Title
Proposed erection of single storey extension to front and side and external alterations
at 291 Gilroyd Lane Linthwaite
Huddersfield

Drawing Title
Survey Drawing

Scale: 1:50 & 1:100	Drawing Number 2024/008/01	Rev. Feb 2024	Date Drawn Feb 2024	Drawn By Andrew Smith
------------------------	-------------------------------	------------------	------------------------	--------------------------