





1 Site Location Plan  
1-1250

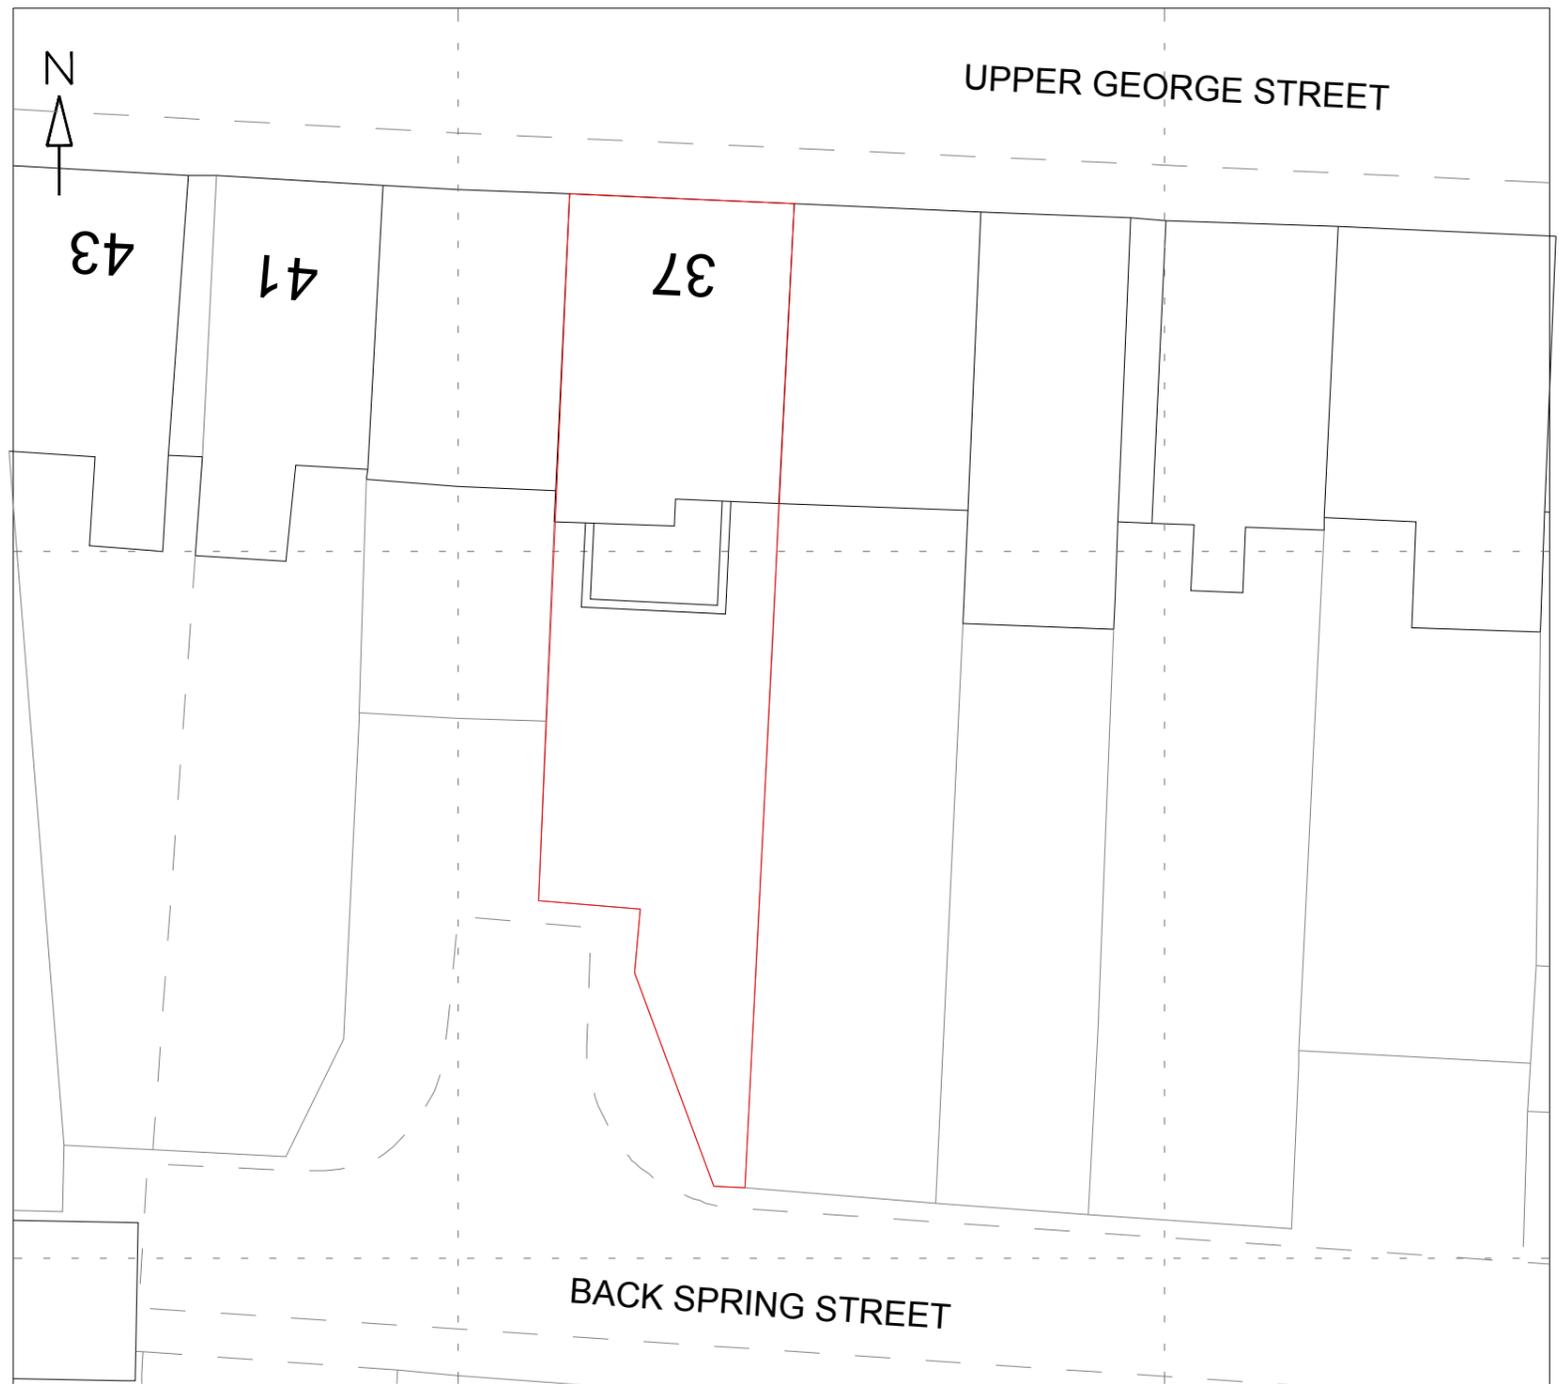

2 Existing Site Plan  
1-250

Amended by:

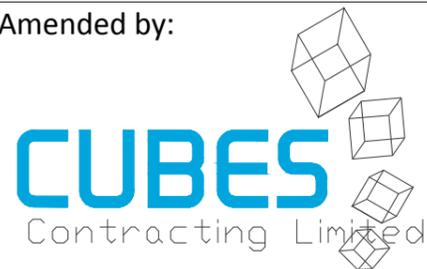

www.cubescontracting.co.uk

No.	Description	Date

Tel. 07741816482

ADDRESS	37 Upper George St, Springwood Huddersfield HD1 4AW
SHEET	Site & Location Plan

info@cubescontracting.co.uk

CLIENT	Topaz Homes Limited		
Date		Scale	
Drawn by		Dwg No.	
Checked by		Rev.	P1

2 Maine Rd, Manchester, M14 4DW

PROJECT	Shared HMO Accommodation for Students and professionals	
KIRKLEES COUNCIL	PURPOSE OF ISSUE	