


Section A-A (Existing)

1:100

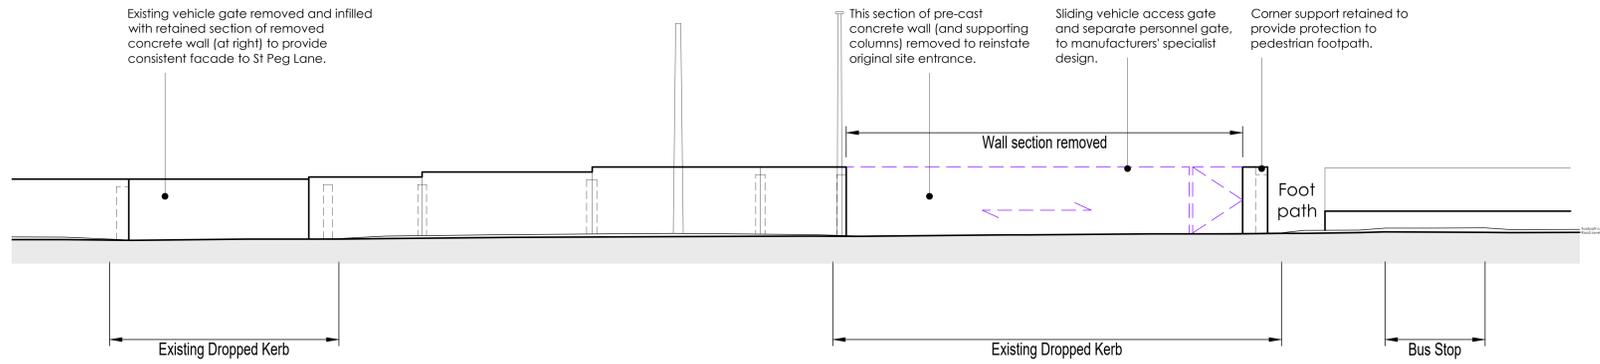


Section A-A (Proposed)

1:100




Section B-B (Existing)

1:100

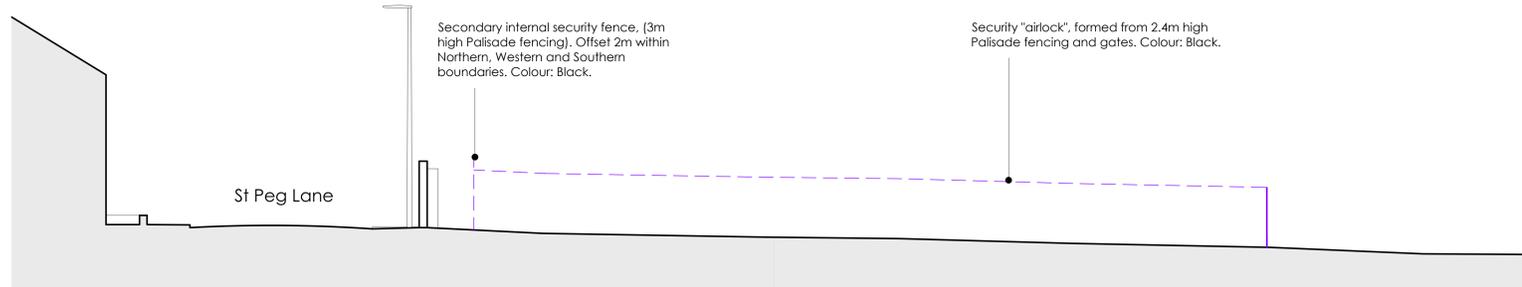


Section B-B (Proposed)

1:100

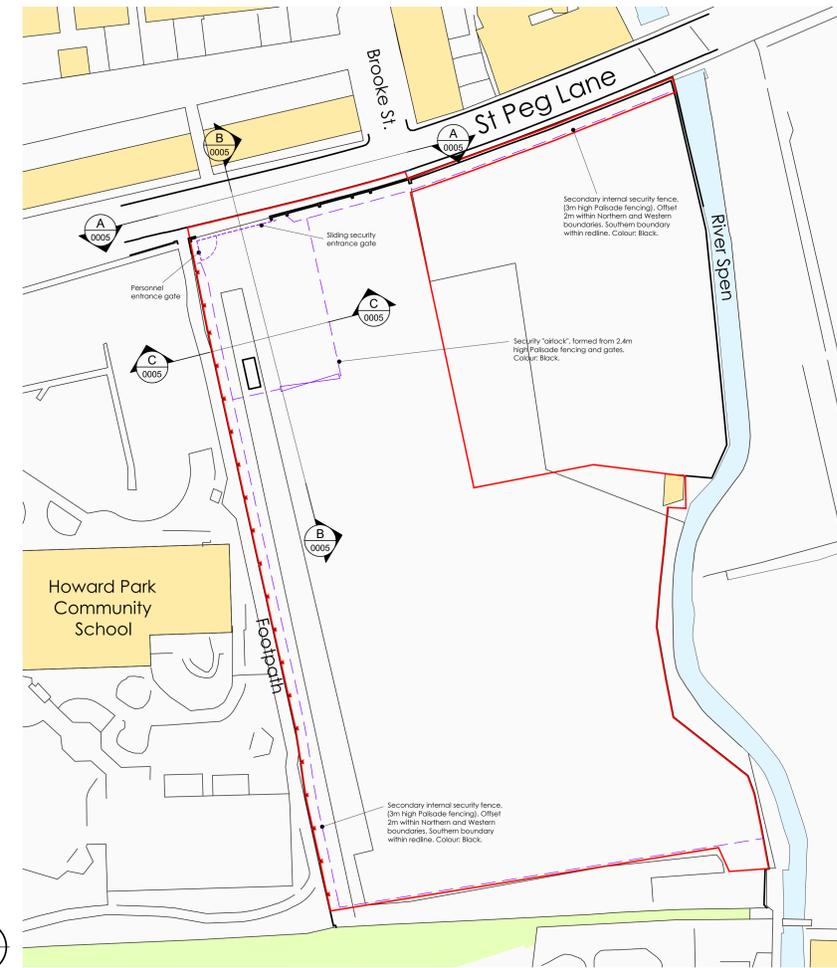


Proposed Site Plan

1:500

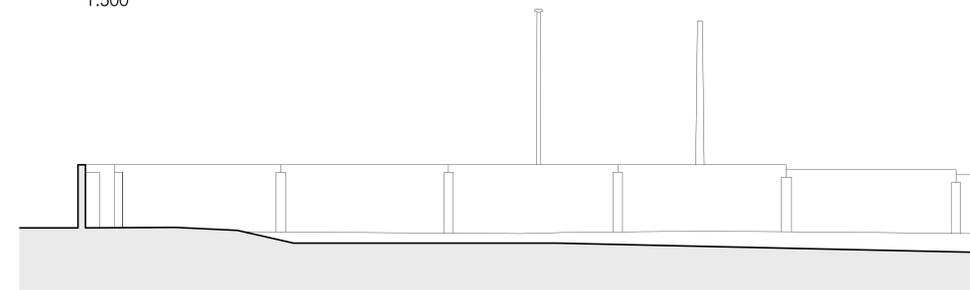

Section C-C (Existing)

1:100

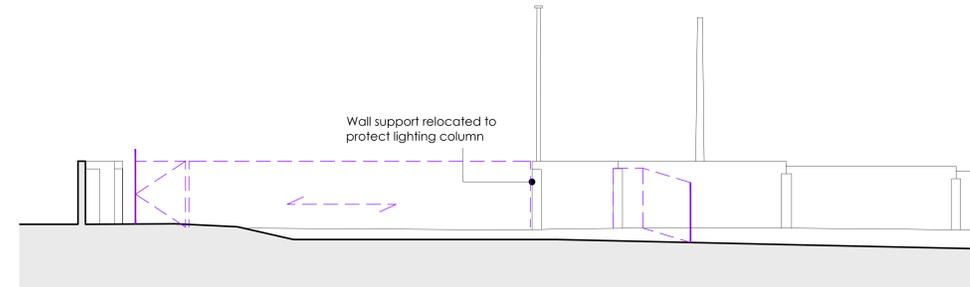

Section C-C (Proposed)

1:100



Notes:

- This drawing is subject to copyright and is not to be reproduced in part or whole without approval.
- Do not scale this drawing - check all dimensions on site.

KEY

APPLICATION BOUNDARY  
0.946 Ha / 2.338 acres

PO2	13.02.24	Redline amended, gate detail added	AE
PO1	21.12.23	INITIAL ISSUE	AE
Rev	Date	Description	By



Project: Wakefield Acoustics St Peg Lane

Drawing Title: Elevations and Sections

Drawn By: AE	Checked By: AE	Approved By: AE
Scale: 1:00	Paper Size: A0	Date Created: 20.11.23
Drawing Number: 23001-MOS-SI-XX-DR-A-0005	Drawing Revision: PO2	