




Existing Basement Plan


Existing First Floor Plan

Existing Second Floor Plan

Existing Roof Plan

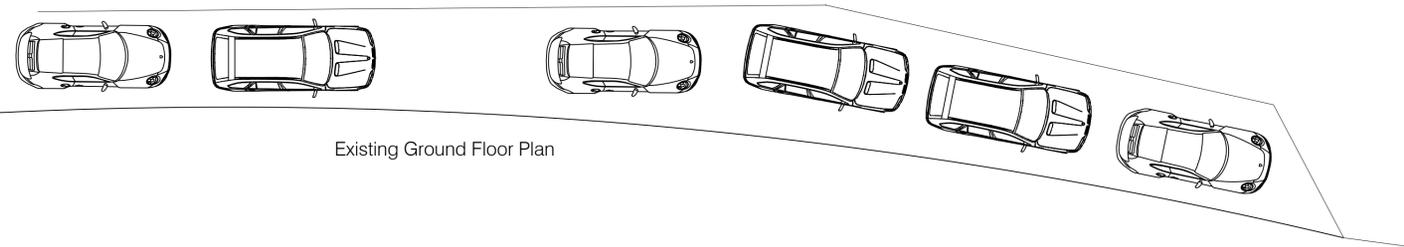

115, Bradford Road, Fartown, Huddersfield, Kirklees, HD1 6DZ

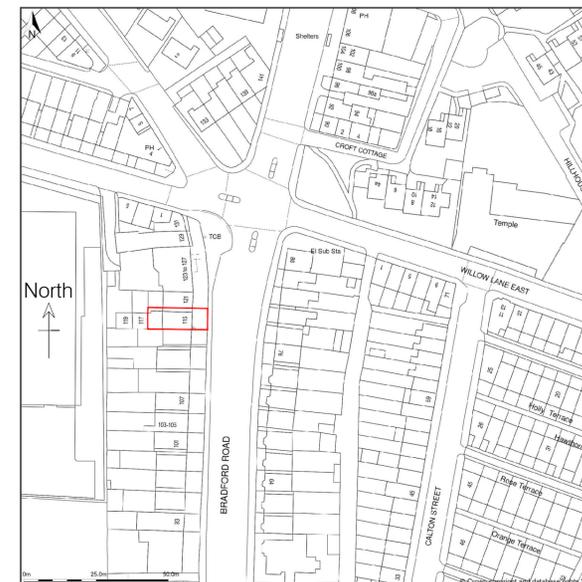

<ul style="list-style-type: none"> <li>Architectural design</li> <li>Planning &amp; Building Regulations</li> <li>Landscape architecture</li> <li>3D Visualisation &amp; model making</li> </ul>		
<p>CLIENT</p> <p>MR.KHALID.RAFIQUE</p>		
<p>115, BRADFORD, ROAD, FARTOWN HUDDERSFIELD, HD1.6DZ</p>		
<p>DRAWING OF</p> <p>PROPOSED, REAR, &amp; FRONT, DORMERS BASEMENT, IMPROVEMENT, NEW, STAIR, ACCESS STUDENT, FLAT, UPGRADES, &amp; TAKEAWAY ALONG, WITH, INTERNAL, ALTERATIONS</p>		
<p>EXISTING, PLANS &amp; ELEVATIONS</p>		
drawing no	rev	date
DWG-002	B	MARCH-24
scale	drawn	checked by
1:100@A1	SMT	KR
	checked date	
	MARCH-24	