


Proposed Ground Floor Plan

115, Bradford Road, Fartown, Huddersfield, Kirklees, HD1 6DZ

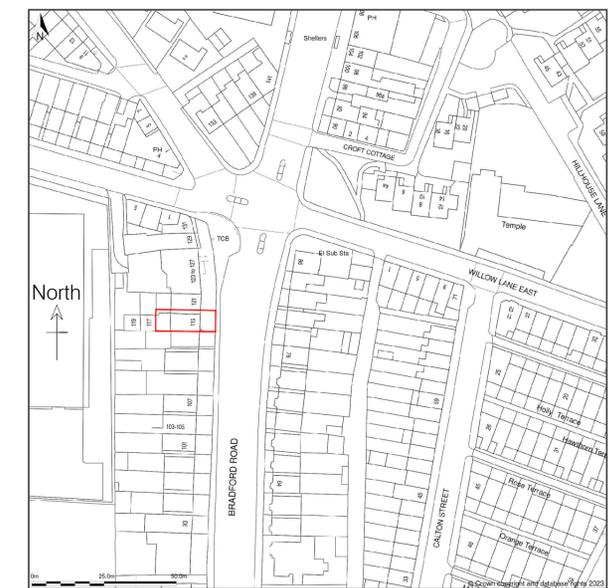

<ul style="list-style-type: none"> Architectural design Planning & Building Regulations Landscape architecture 3D Visualisation & model making 		
<p>CLIENT MR.KHALID.RAFIQUE</p>		
<p>115, BRADFORD, ROAD, FARTOWN HUDDERSFIELD, HD1.6DZ</p>		
<p>DRAWING OF PROPOSED, REAR, & FRONT, DORMERS BASEMENT, IMPROVEMENT, NEW, STAIR, ACCESS STUDENT, FLAT, UPGRADES, & TAKEAWAY ALONG, WITH, INTERNAL, ALTERATIONS</p>		
<p>PROPOSED, PLANS & ELEVATIONS</p>		
drawing no DWG-004	rev A	date MARCH-24
scale 1:100@A1	drawn SMT	checked by KR
		checked date MARCH-24