



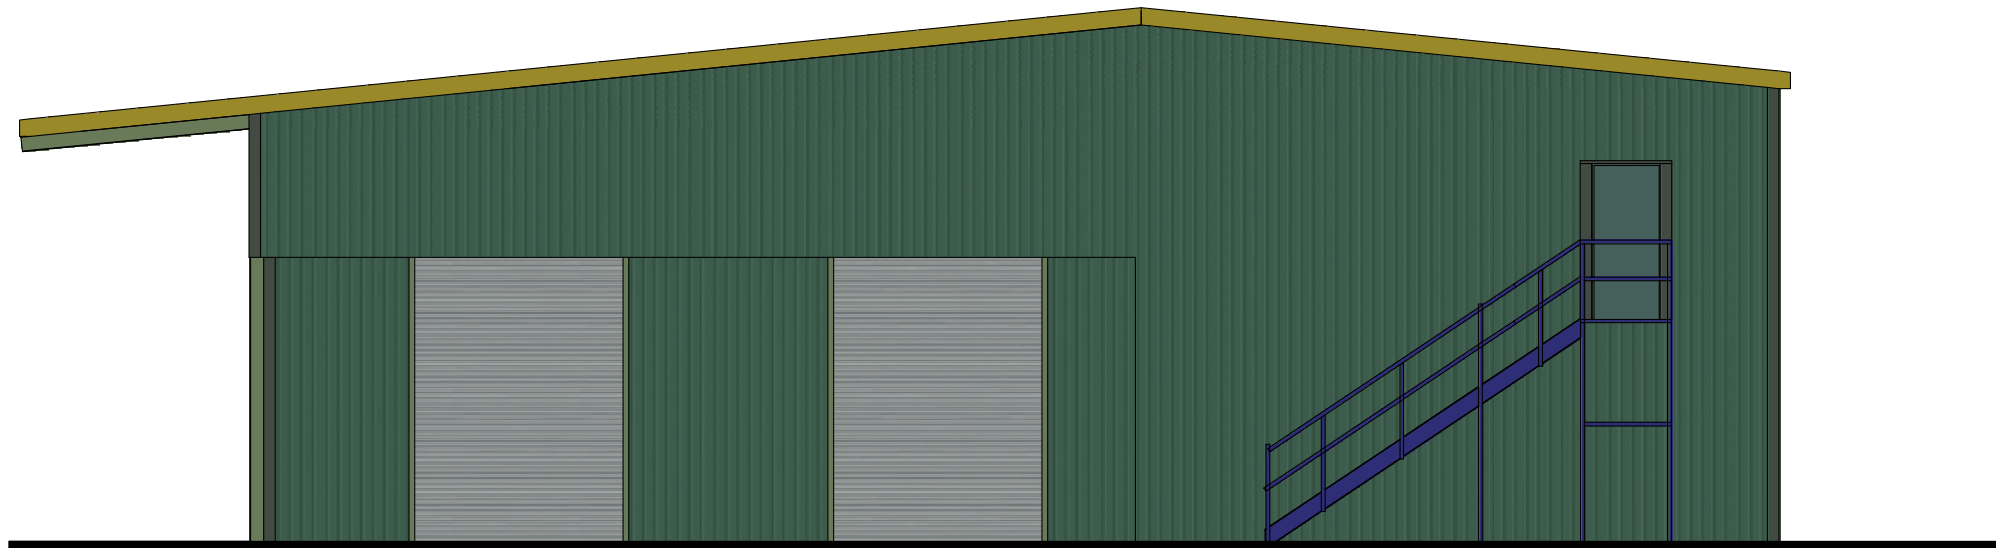

Existing North Elevation

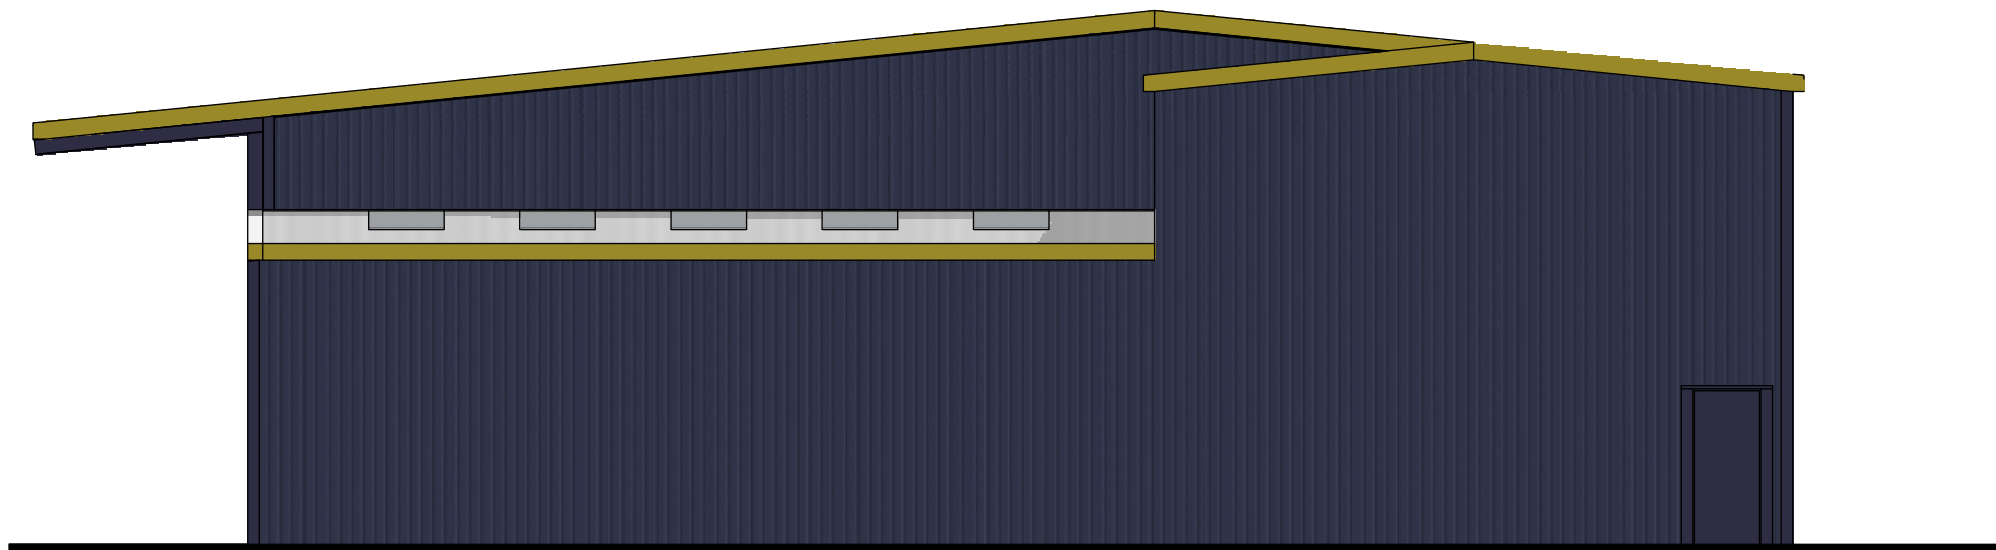

Proposed North Elevation

Jewson
St Andrew's Road
Huddersfield
HD1 6PT

Scale:
1:100@A3

Drawn By:
Tom Reeve

Date:
JULY 2024

Drawing No:
241509

REV:02



www.tomreeve.co.uk
tom@tomreeve.co.uk

01780410005
07841877487



SCALE BAR 1:100

METERS

Copyright: Reeve Architecture & Design.
All rights reserved. This drawing remains the property of Reeve
Architecture & Design at all times and may not be reproduced or
copied without consent