



NOTES:  
 1. CONTRACTORS AND SUB-CONTRACTORS MUST CHECK AND AGREE ALL DIMENSIONS BEFORE PREPARING SHOP DRAWINGS OR COMMENCING WORK ON SITE.  
 2. CONTRACTORS ARE RESPONSIBLE FOR INFORMING THE DESIGNER OF ANY DISCREPANCY DISCOVERED ON THIS DRAWING OR BETWEEN THIS DRAWING AND ANY OTHER RELATED DOCUMENTS. WORK TO BE CARRIED OUT AS SHOWN ON THIS DRAWING.  
 3. WRITTEN DIMENSIONS ONLY ARE TO BE USED FROM THIS DRAWING-IF ANY DOUBTS EXIST-ASK FOR CLARIFICATION.  
 THE DRAWING AND THE CONTRACTOR AND ARCHITECT HEREIN ARE TO DESIGNER. WORK WILL BE TO BE CARRIED OUT ONLY UNDER CONTRACT.

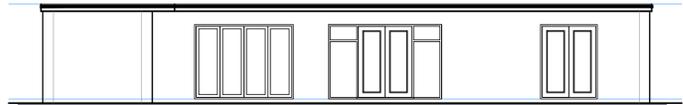

EXISTING FRONT ELEVATION Scale 1:100

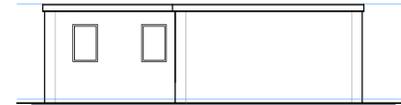


EXISTING SIDE ELEVATION Scale 1:100




EXISTING REAR ELEVATION Scale 1:100



EXISTING SIDE ELEVATION Scale 1:100

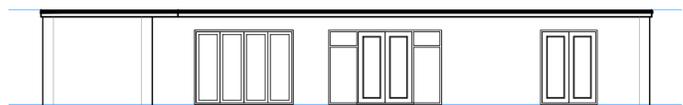


PROPOSED FRONT ELEVATION Scale 1:100

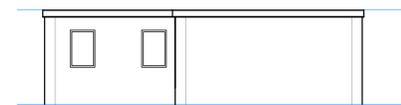


PROPOSED SIDE ELEVATION Scale 1:100




PROPOSED REAR ELEVATION Scale 1:100

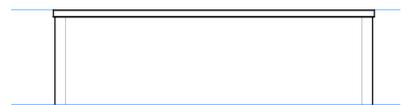

PROPOSED SIDE ELEVATION Scale 1:100

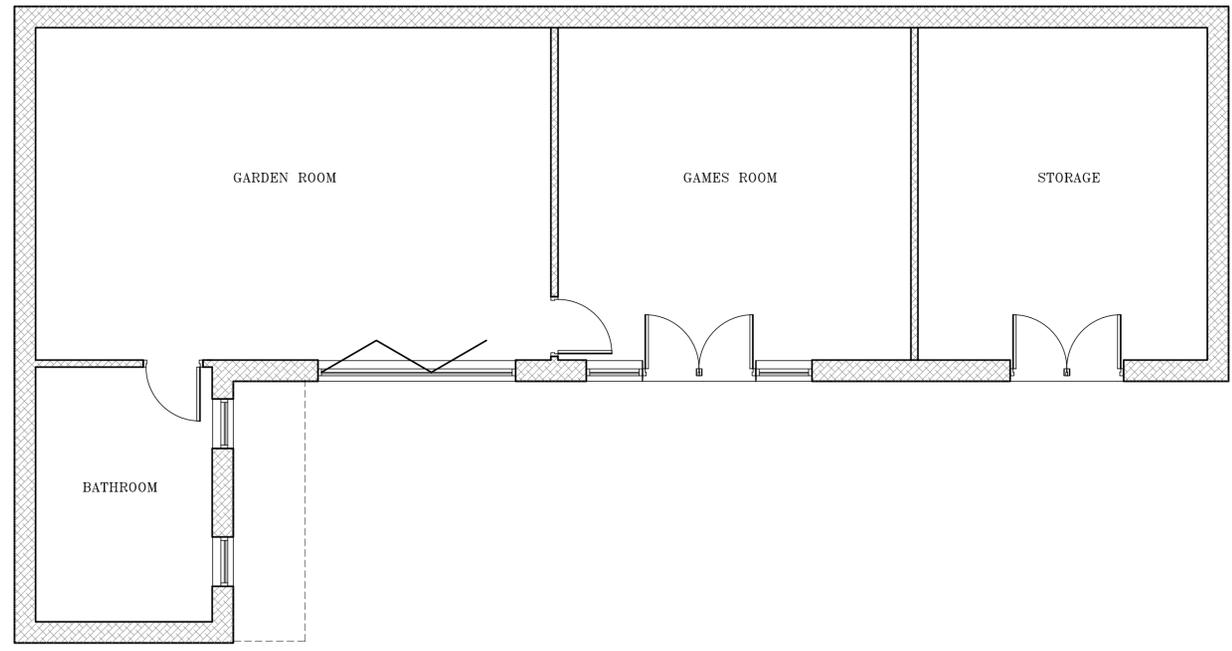


EXISTING GROUND FLOOR PLAN Scale 1:100

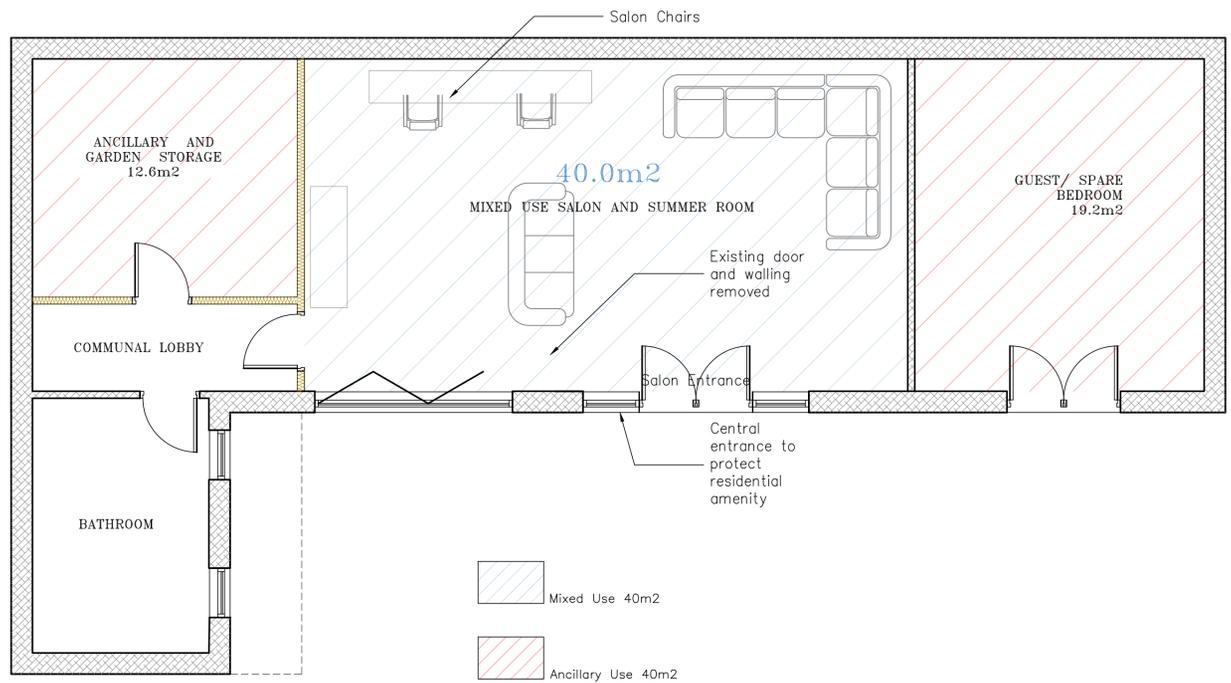

PROPOSED GROUND FLOOR PLAN Scale 1:100



EXISTING AND PROPOSED ROOF PLAN Scale 1:100

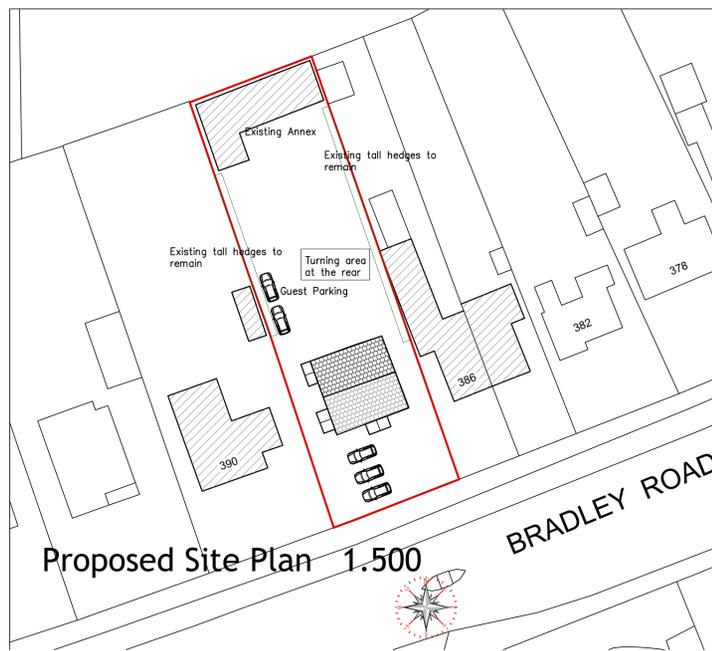

Proposed Site Plan 1.500



As approved Site Plan 1.500

site plan added rev c		
Title:	EXISTING AND PROPOSED LAYOUT.	
Project:	PROPOSED COU OF A GARDEN ROOM. TO CREATE AN ANCILLARY ANNEX AND TO FACILITATE WORKING FROM HOME. AT 388 BRADLEY ROAD HUDDERSFIELD HD2 1PU	
Client:	MRS S HUSSAIN	
Scale:	1:100 & 1:50.	Drawn: P.M.
Date:	MARCH 2024	PDA 23-157-004
		Rev C