




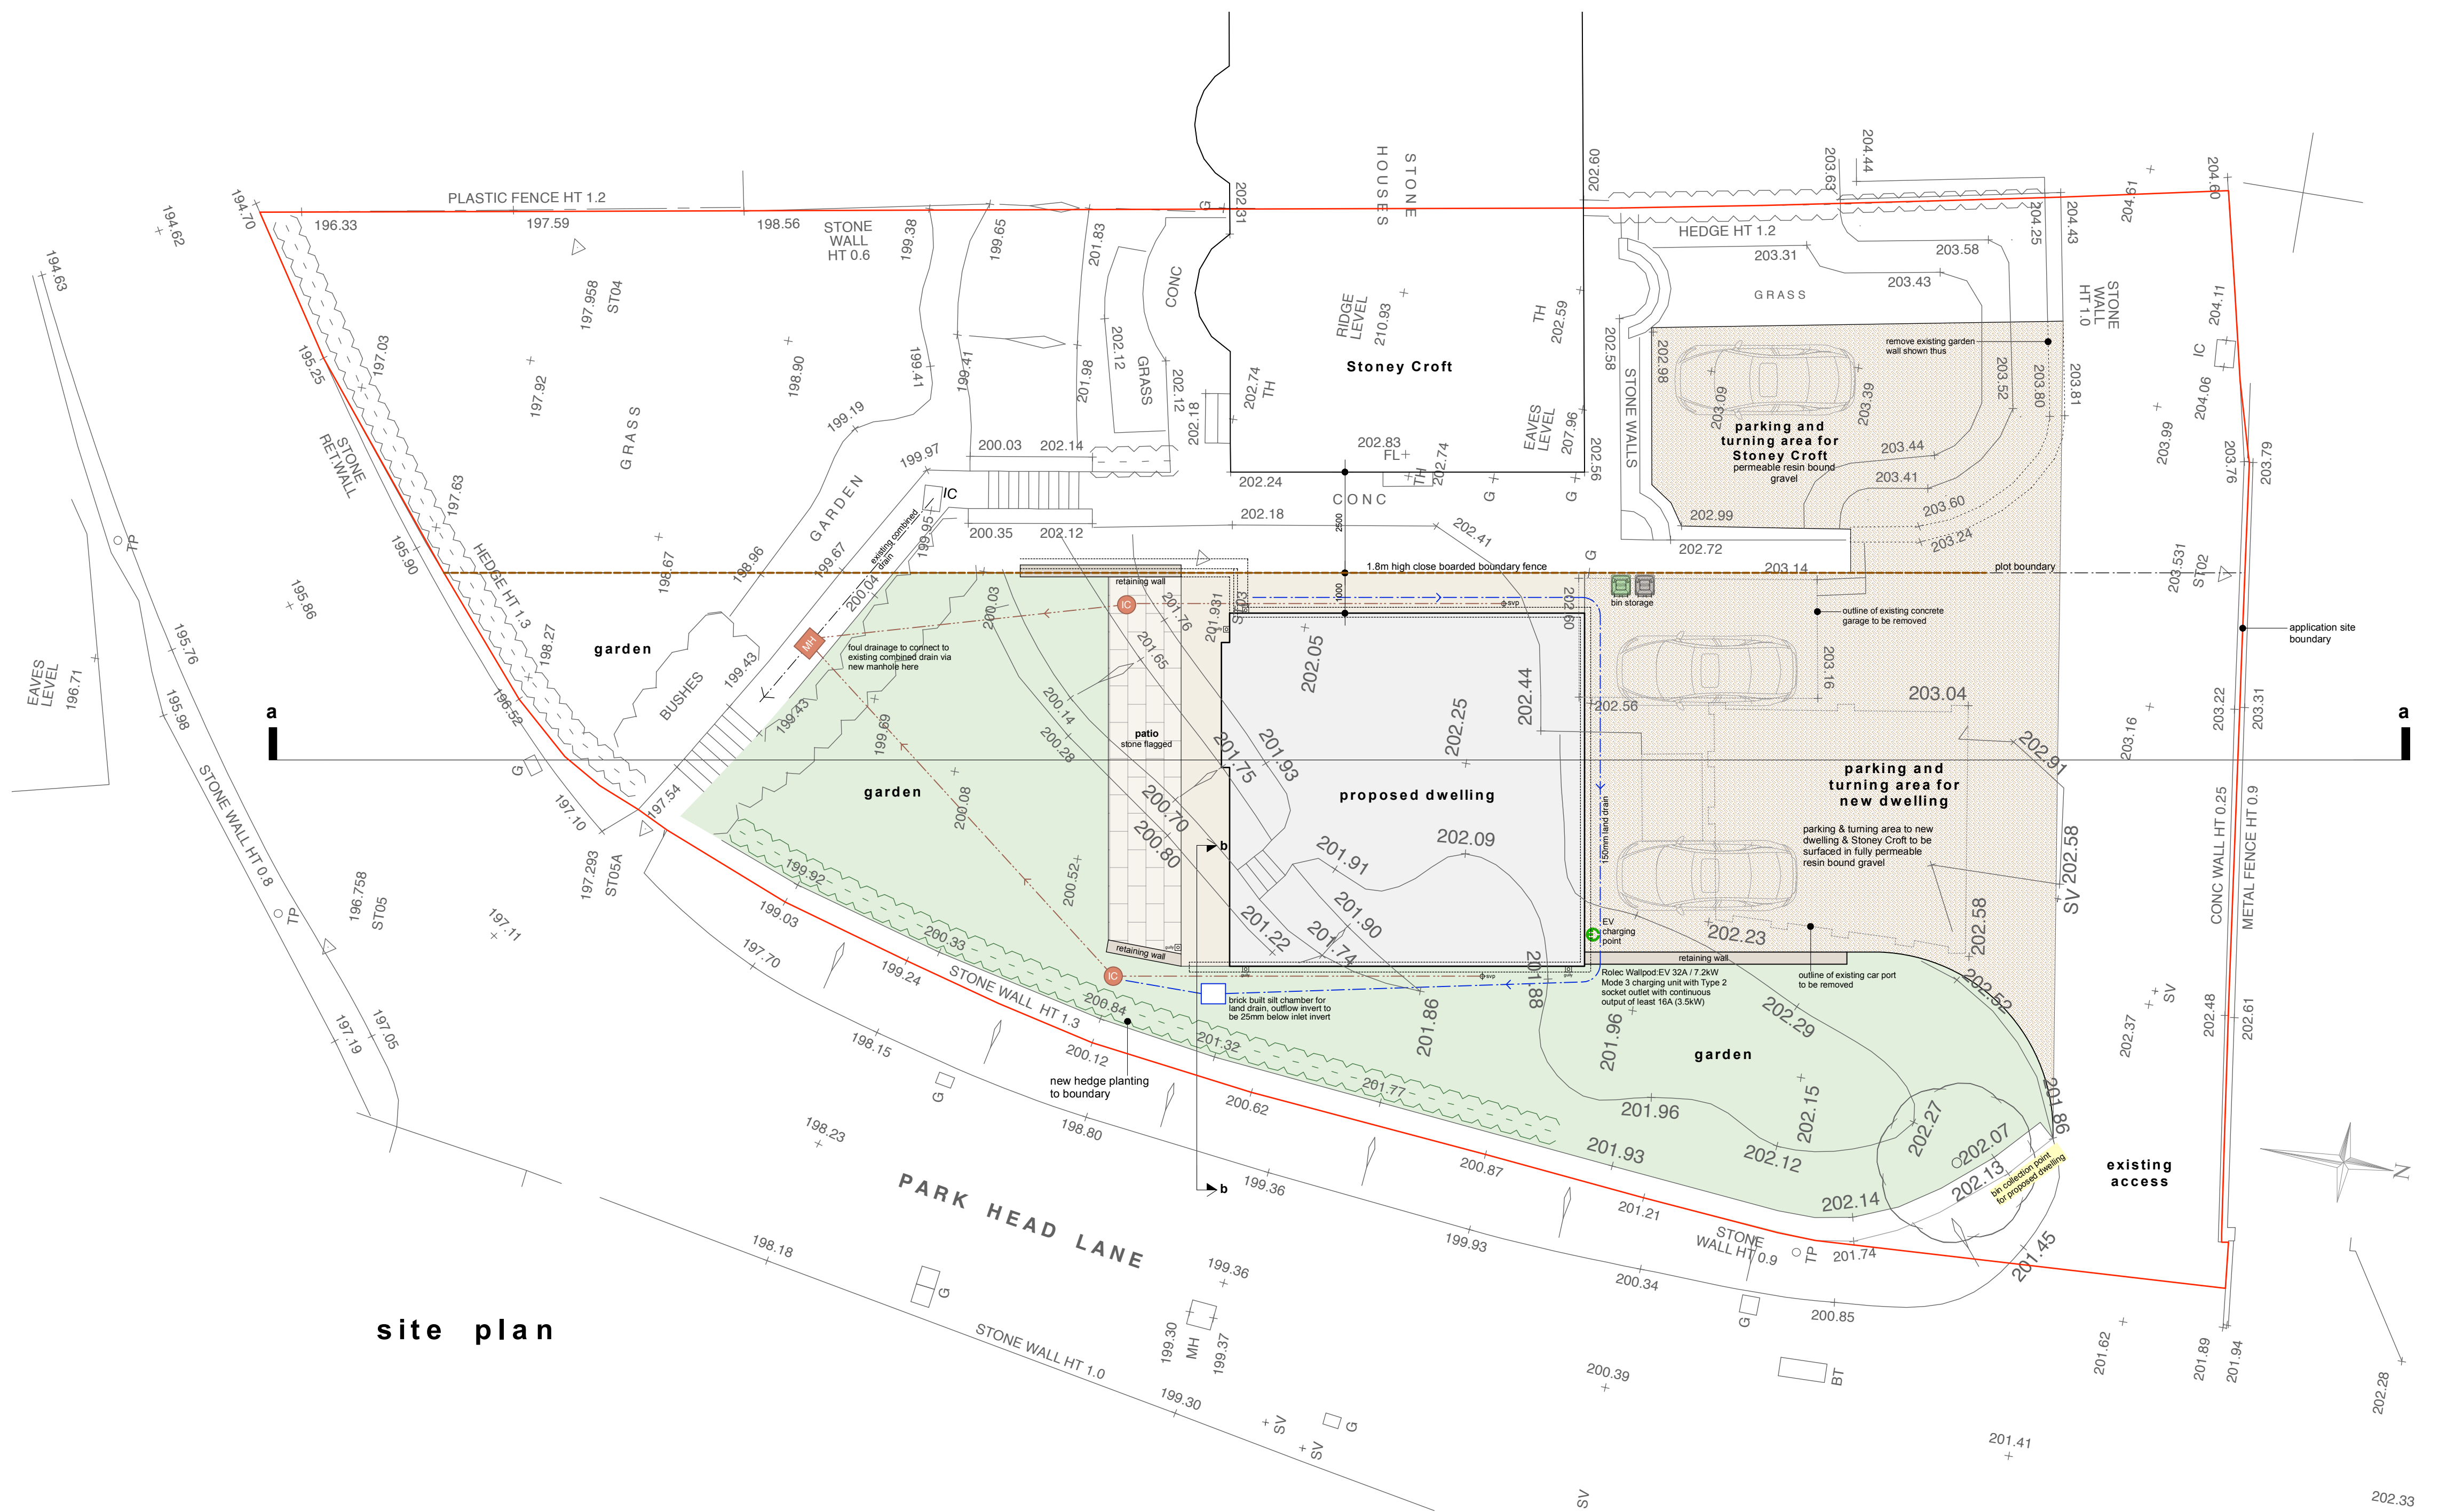


site plan

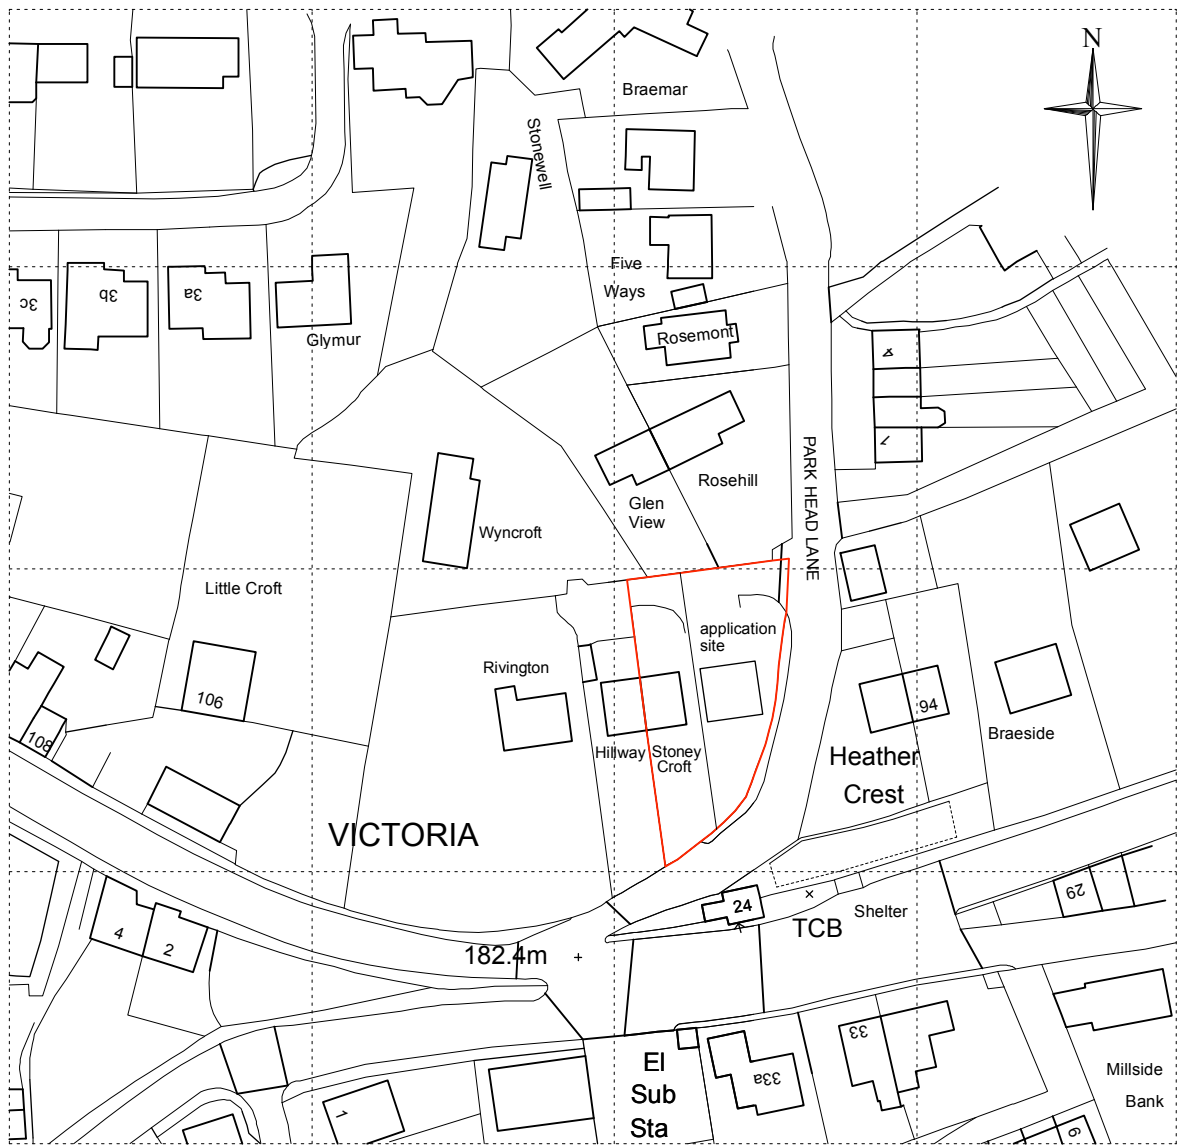

location plan
1:1250

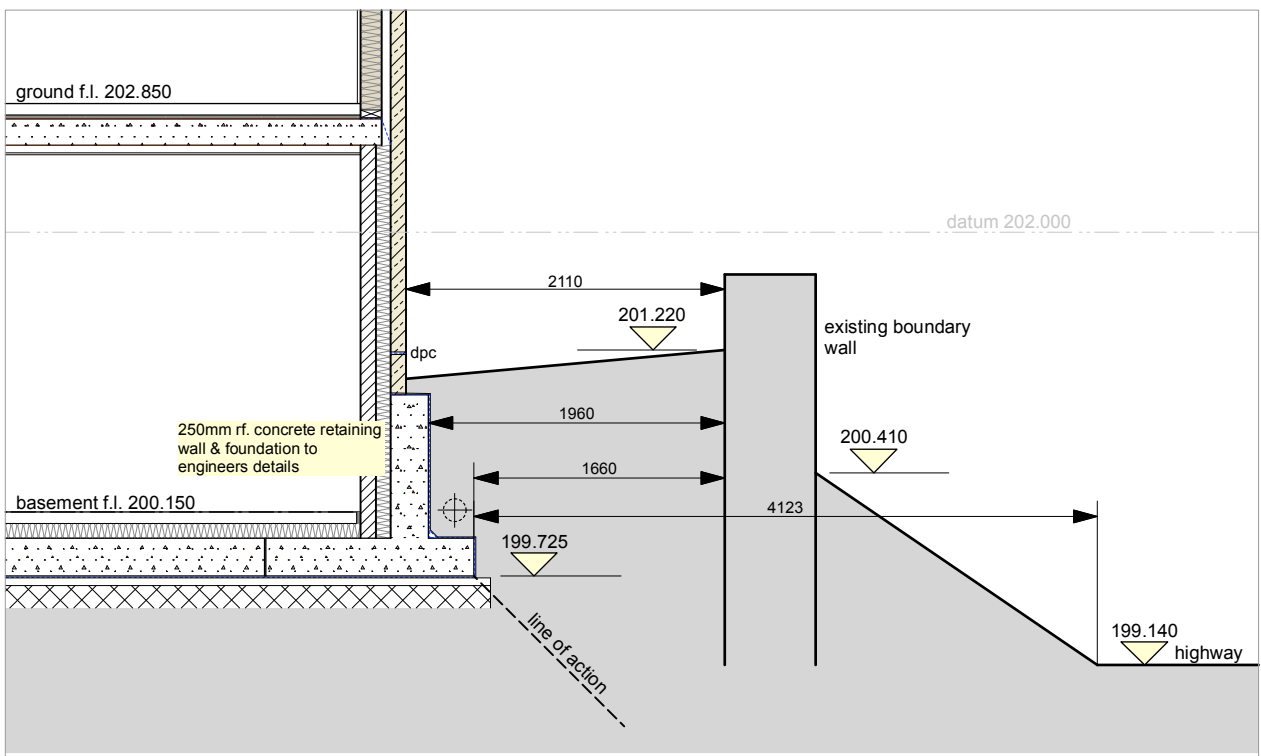

section b - b 1:50

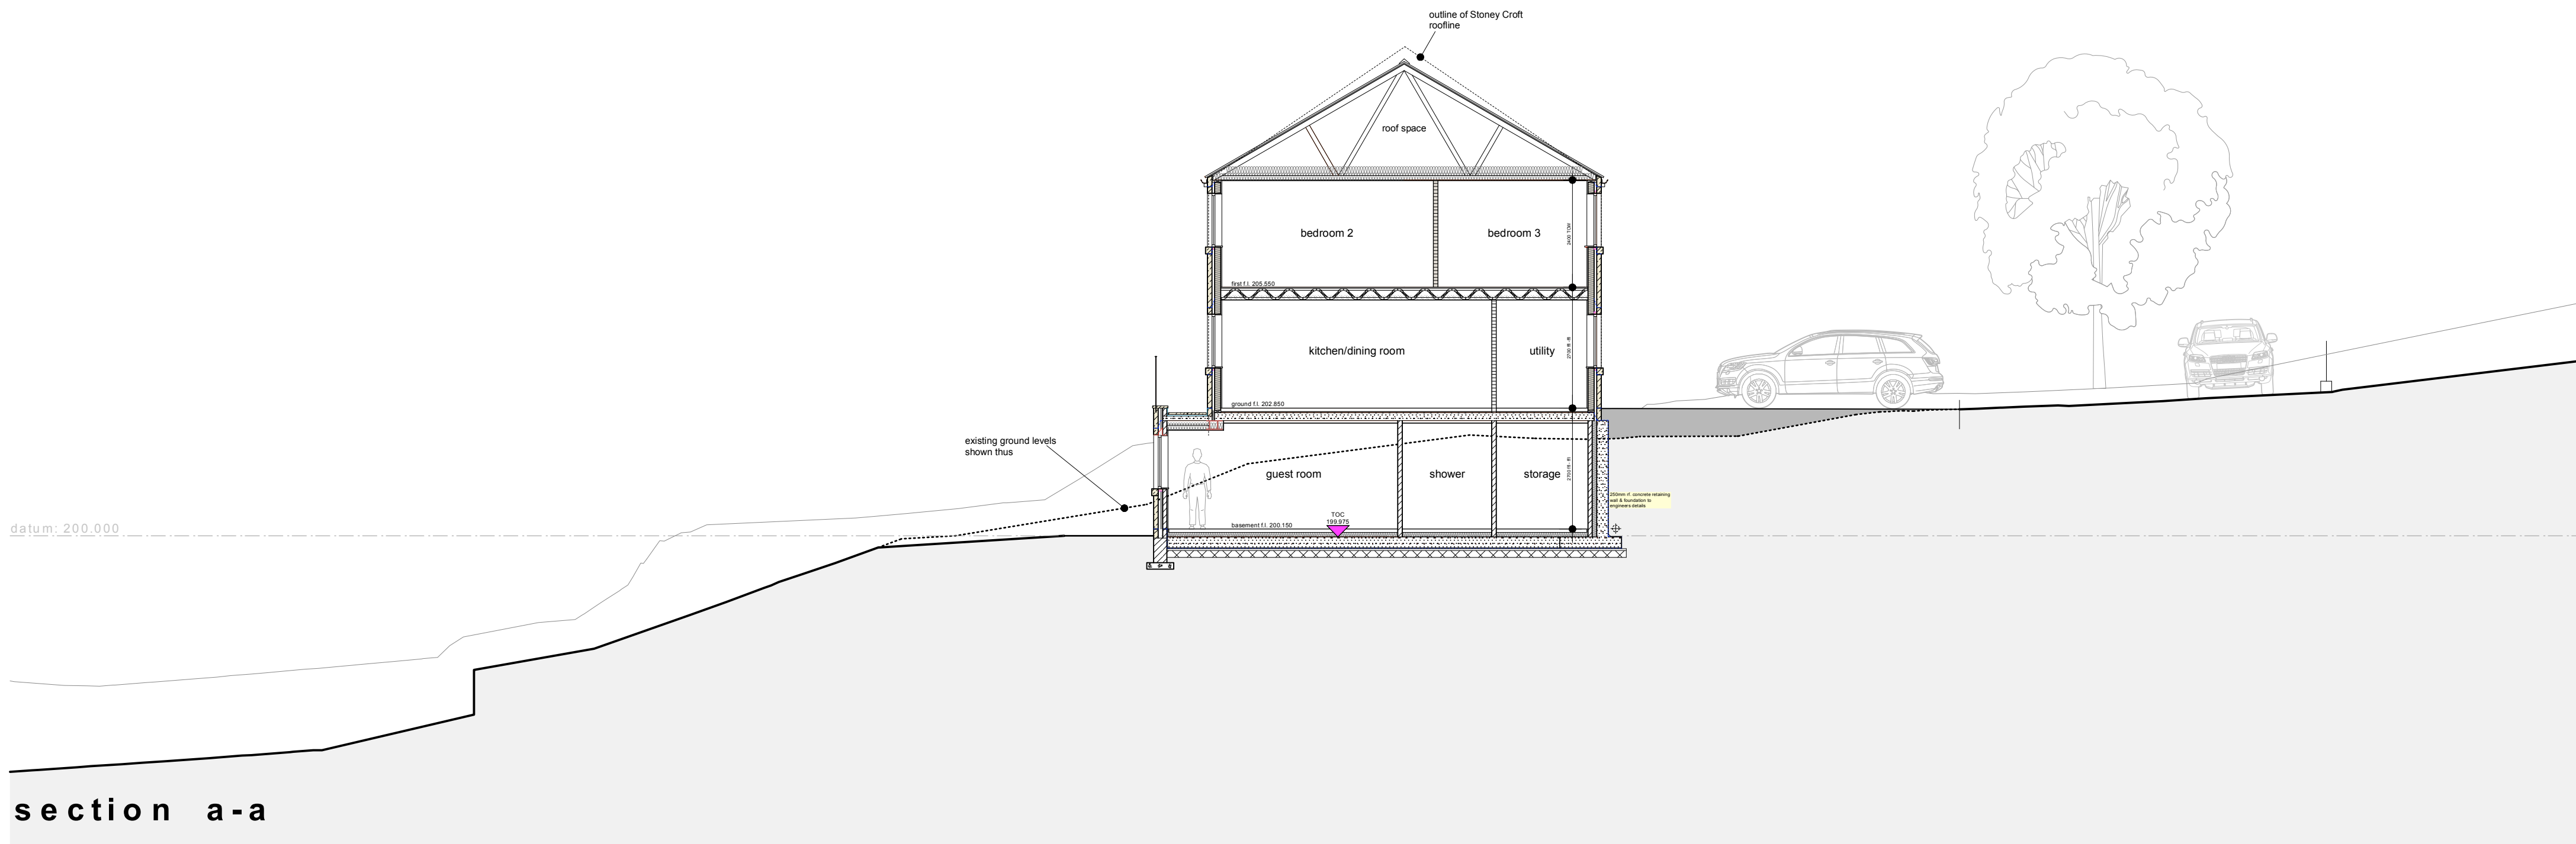

section a - a

This drawing has been prepared specifically for the purpose of obtaining Planning Permission and/or Building Regulation Approval. Its suitability for other purposes, without supplementary details and specifications cannot be guaranteed. The Permissions and/or Approvals are beyond the Architects control, and no guarantee that such will be granted is given or to be inferred by reason of the preparation of this drawing. Only figured dimensions are to be used. All dimensions to be checked on site. This drawing together with the design is the property and copyright of the Architect and must not be reproduced without prior written permission.

P08	Cross-section b-b - dimensional information added	16.05.24	AS	AS
P07	Cross-section b-b added at request of KC Highways Structures	30.04.24	AS	AS
P06	Drawing updated for B. Regs purposes & for D.O.C application	14.03.24	AS	AS
P05	Drawing updated for new application	12.08.22	AS	AS
P04	Size of dwelling reduced, boundary planting added	05.06.22	AS	AS
P03	Drawing revised for alternative dwelling	07.03.22	AS	AS
P02	Drawing updated	27.09.21	AS	AS
P01	Drawing originated	13.07.21	AS	AS
rev.	description	date	drawn	approved



project proposals for single new dwelling

at
Stoney Croft, Parkhead Lane, Holmfirth
HD9 2LB
for
Mr Mat O'Brien

title site plan as proposed
number 21102D-11-P08
scale 1:100
size A1

ARCHITECTURE
+ DESIGN
PARTNERSHIP

The Old Police Station 16 Bridge Lane Holmfirth HD9 7AN
T: 01484 685411 E: hello@adp-architects.com
W: www.adp-architects.com

RIBA
Chartered Practice