


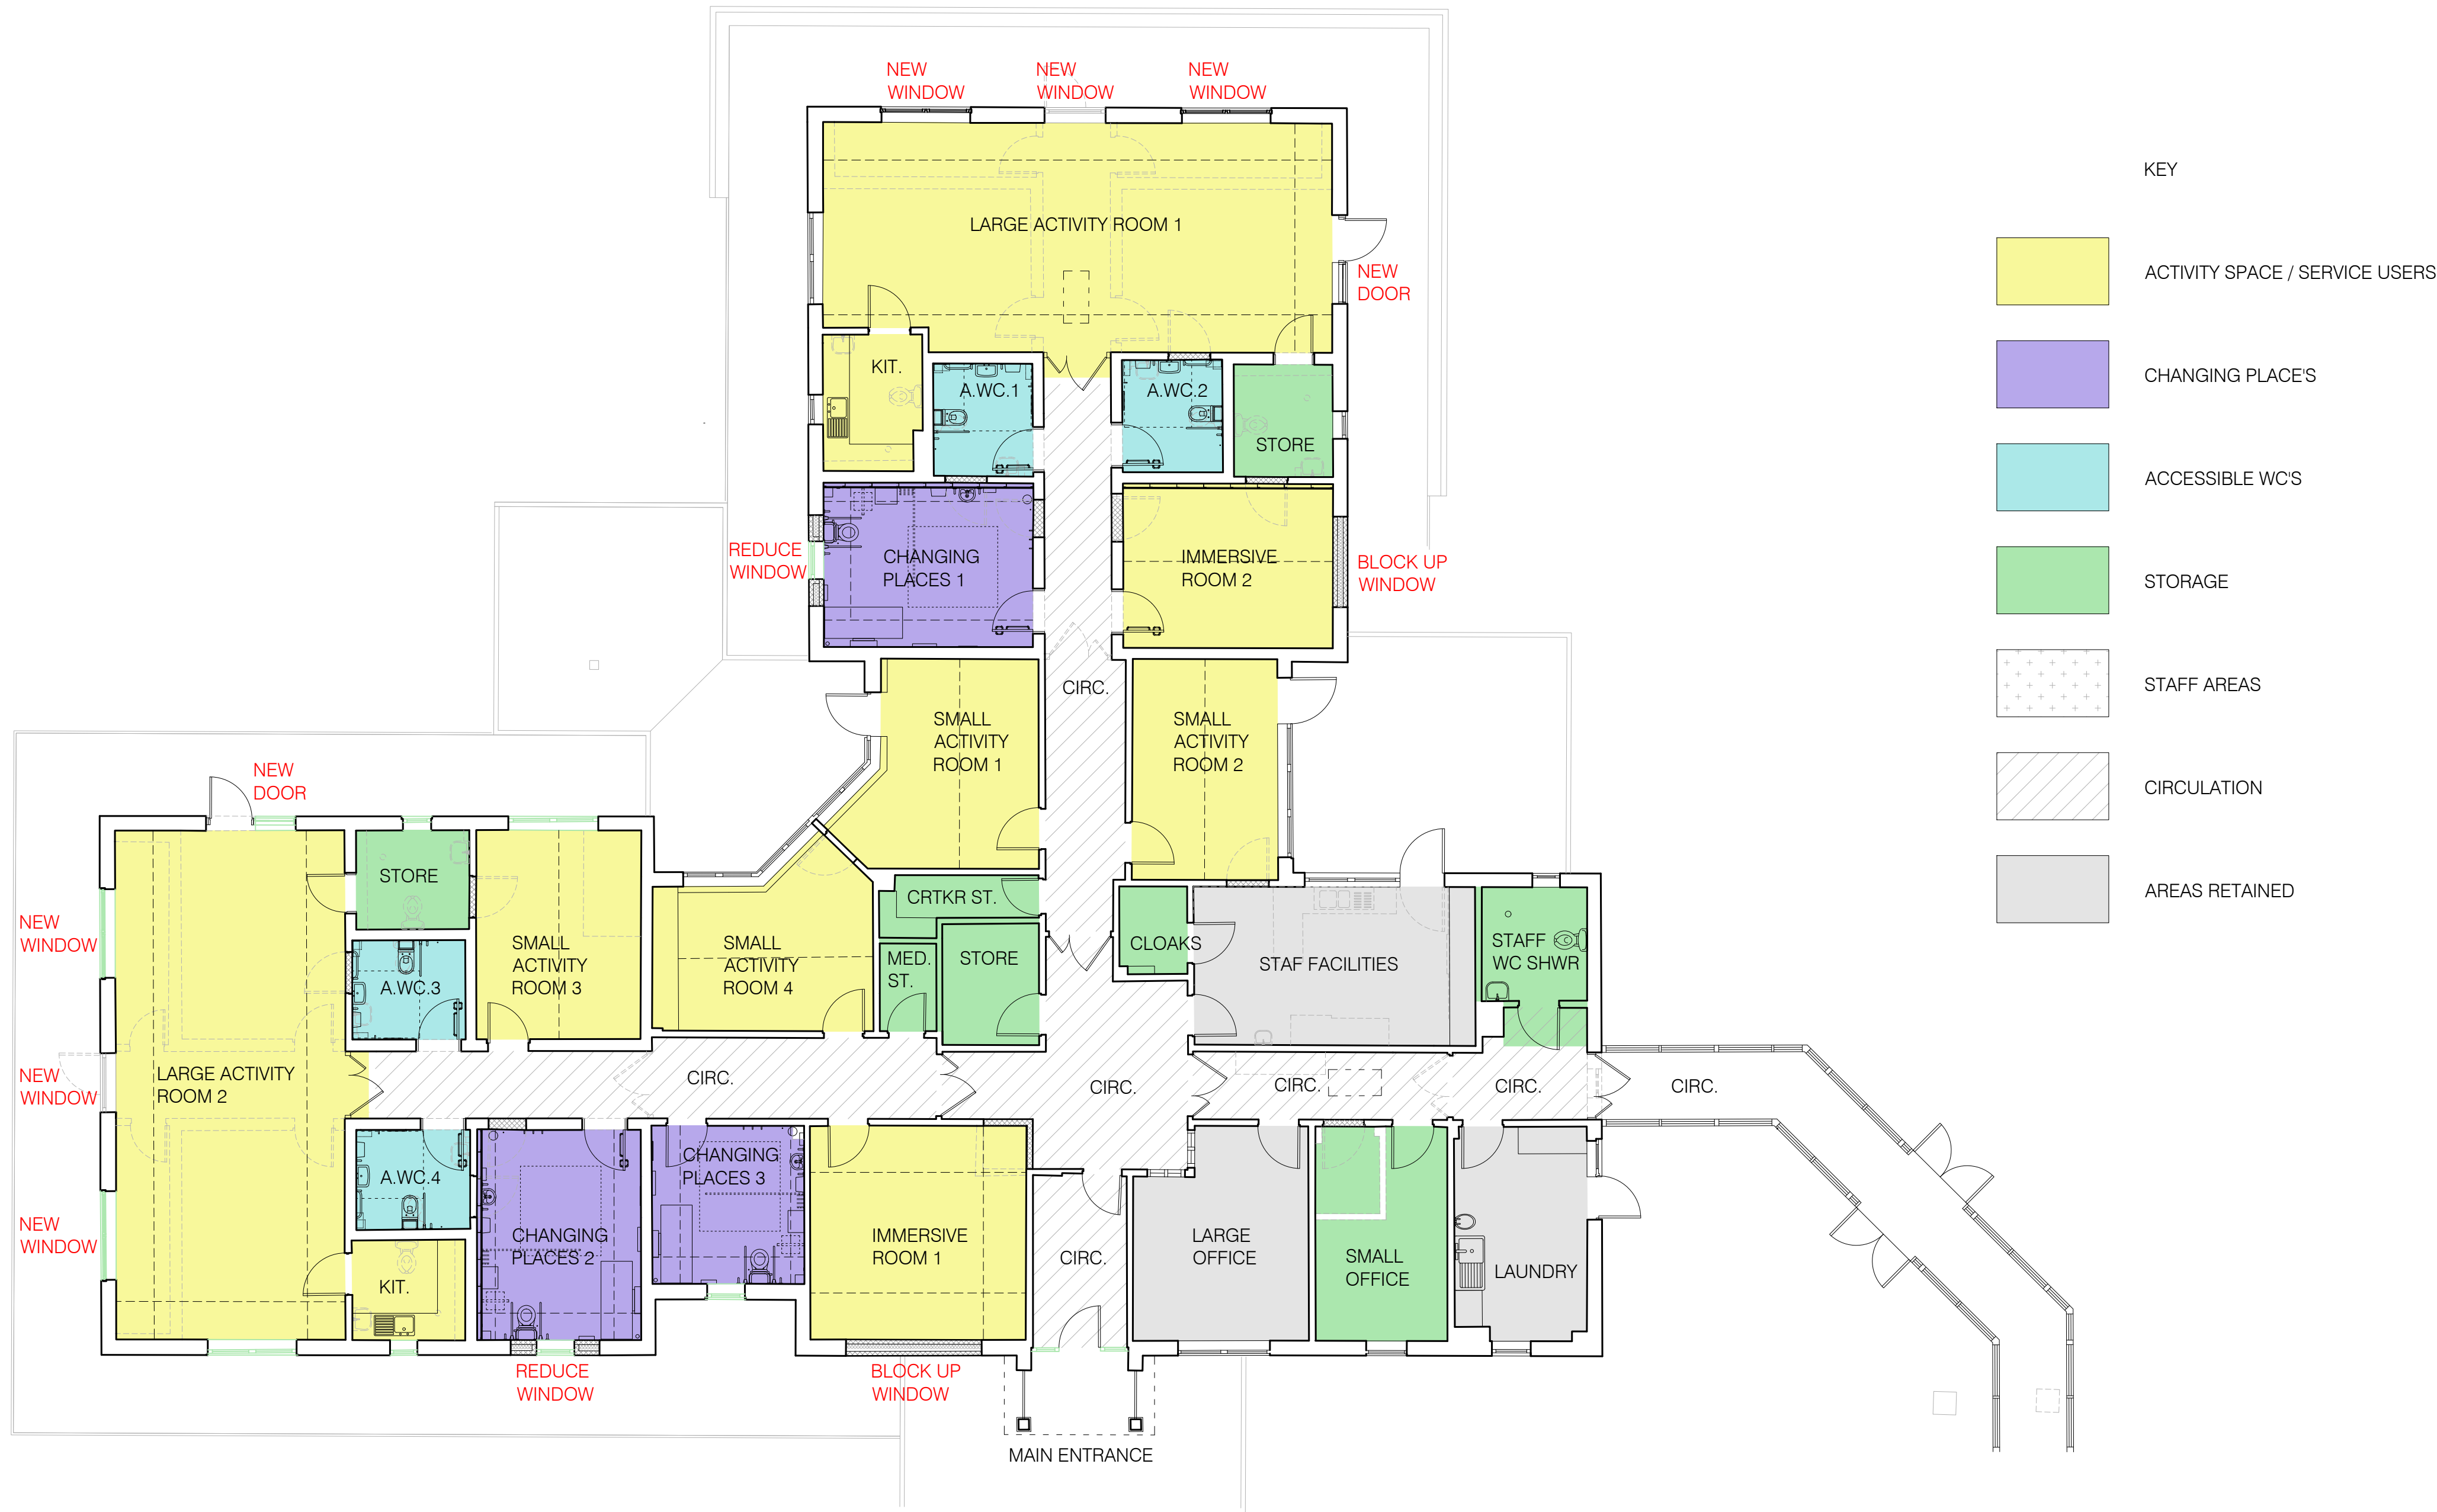

Proposed Floor Plan
Scale 1:100

ALL DIMENSIONS TO BE
CHECKED ON SITE PRIOR TO
ANY CONSTRUCTION WORKS

ALL PROPOSALS SUBJECT TO
PLANNING AND BUILDING
CONTROL APPROVAL

ALL PROPOSALS SUBJECT TO
DRAINAGE SPECIALIST
APPROVAL AND GUIDANCE

Rev	Description	Date	Drn / Chk
Document Control			
 Kirklees COUNCIL Growth & Regeneration - Development			
Client			

Kirklees Council

Project			
MILL DALE Complex Health Needs Special Day Care Centre			

Sheet Title			
Proposed Ground Floor Plan			

Drawn AS	Jan 24	Checked	
Project Number AH630170	Issue Status PLANNING		
Drawing Number GA106	Revision	Scale	A1
on dwg			

Cad Ref: v:\millerfield\ah630170\cadref\drawing\planning - mill dairend - ga106 - proposed floor plan
This drawing is to be read in conjunction with all other drawings and contract documents issued.
All dimensions must be checked and verified on site before commencing any works.
This drawing is copyright and remains the property of Kirklees Council.