
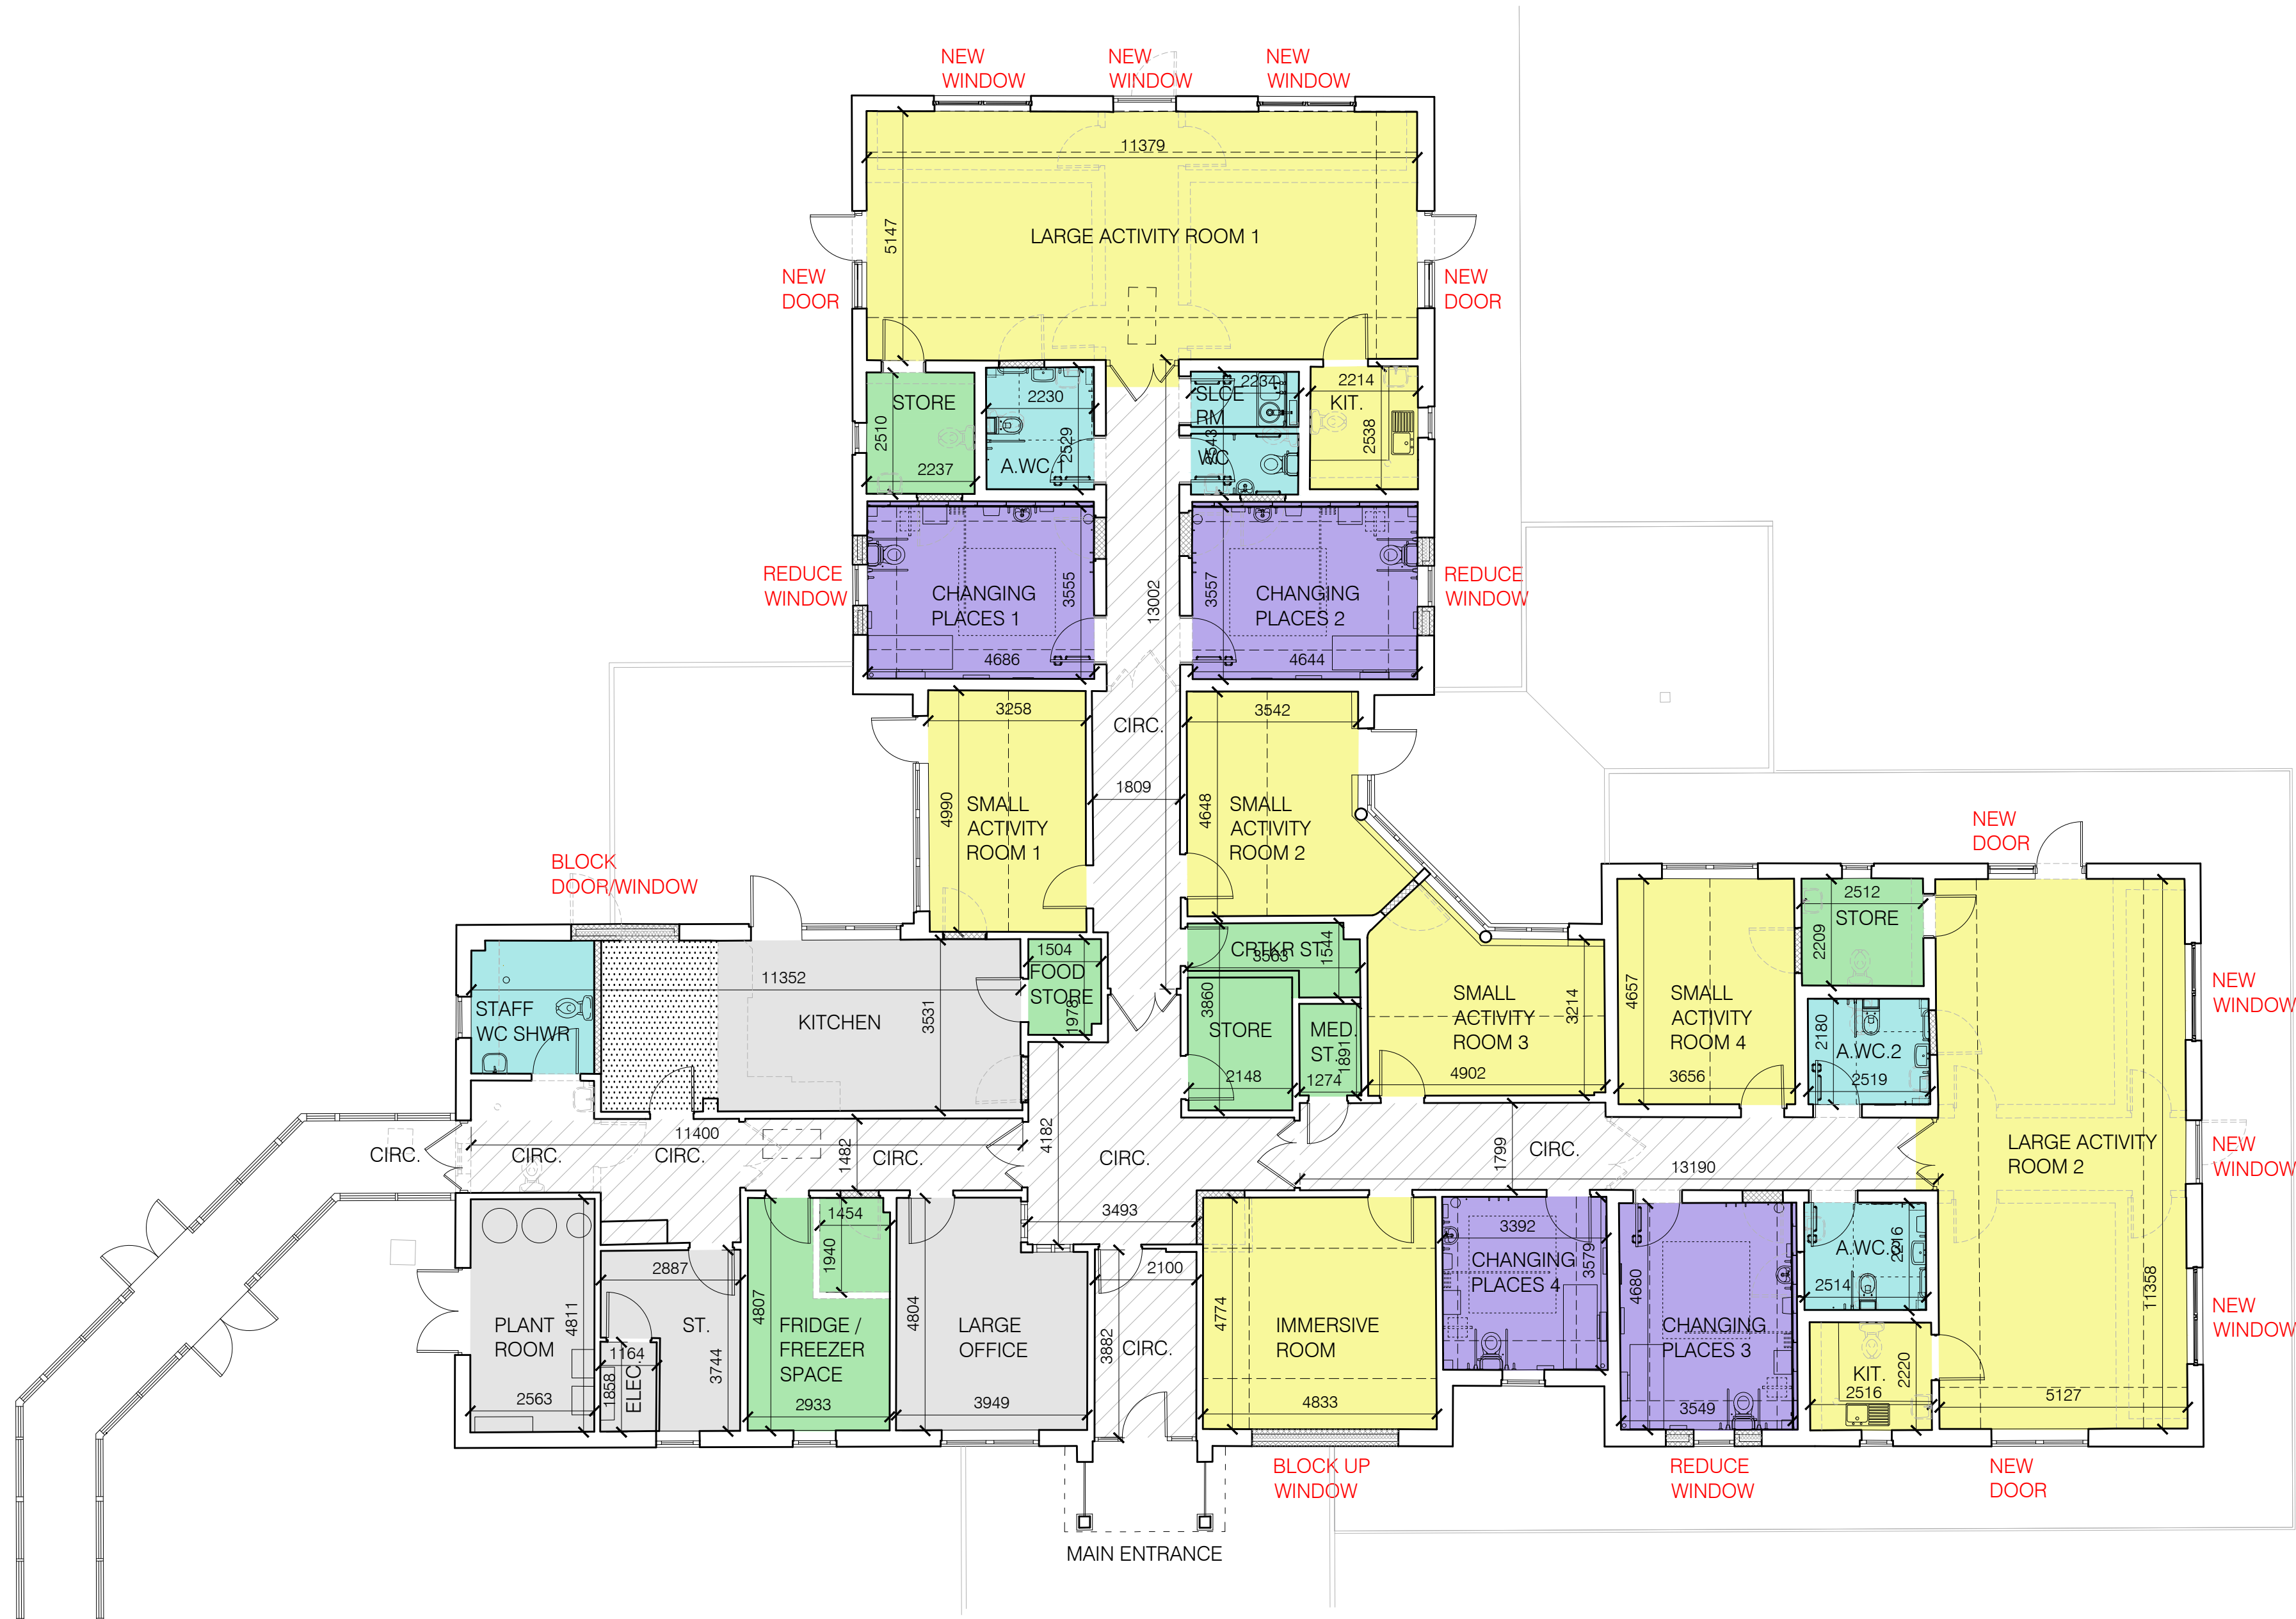


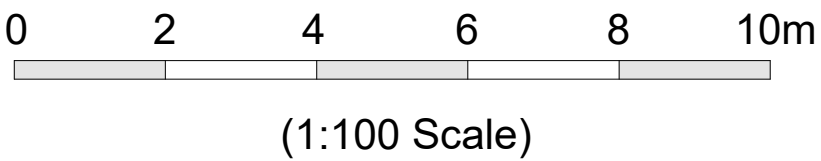

KEY

- ACTIVITY SPACE / SERVICE USERS
- CHANGING PLACES
- ACCESSIBLE WC'S
- STORAGE
- STAFF AREAS
- CIRCULATION
- AREAS RETAINED
- EXTENDED KITCHEN

ALL DIMENSIONS TO BE CHECKED ON SITE PRIOR TO ANY CONSTRUCTION WORKS

ALL PROPOSALS SUBJECT TO PLANNING AND BUILDING CONTROL APPROVAL

ALL PROPOSALS SUBJECT TO DRAINAGE SPECIALIST APPROVAL AND GUIDANCE

Proposed Floor Plan
Scale 1:100

Rev	Description	Date	Drn / Chk
Document Control			
 Kirklees Council Growth & Regeneration - Development			
Client			
Kirklees Council			
Project			
CRESCENT DALE Complex Health Needs Special Day Care Centre			
Sheet Title			
Proposed Floor Plan			
Drawn AS		Checked Jan 24	
Project Number AH630170		Issue Status PLANNING	
Drawing Number GA106		Revision	Scale
		on dwg	A1
Cad Ref: plan This drawing is to be read in conjunction with all other drawings and contract documents issued. All dimensions must be checked and verified on site before commencing any works. This drawing is copyright and remains the property of Kirklees Council.			