


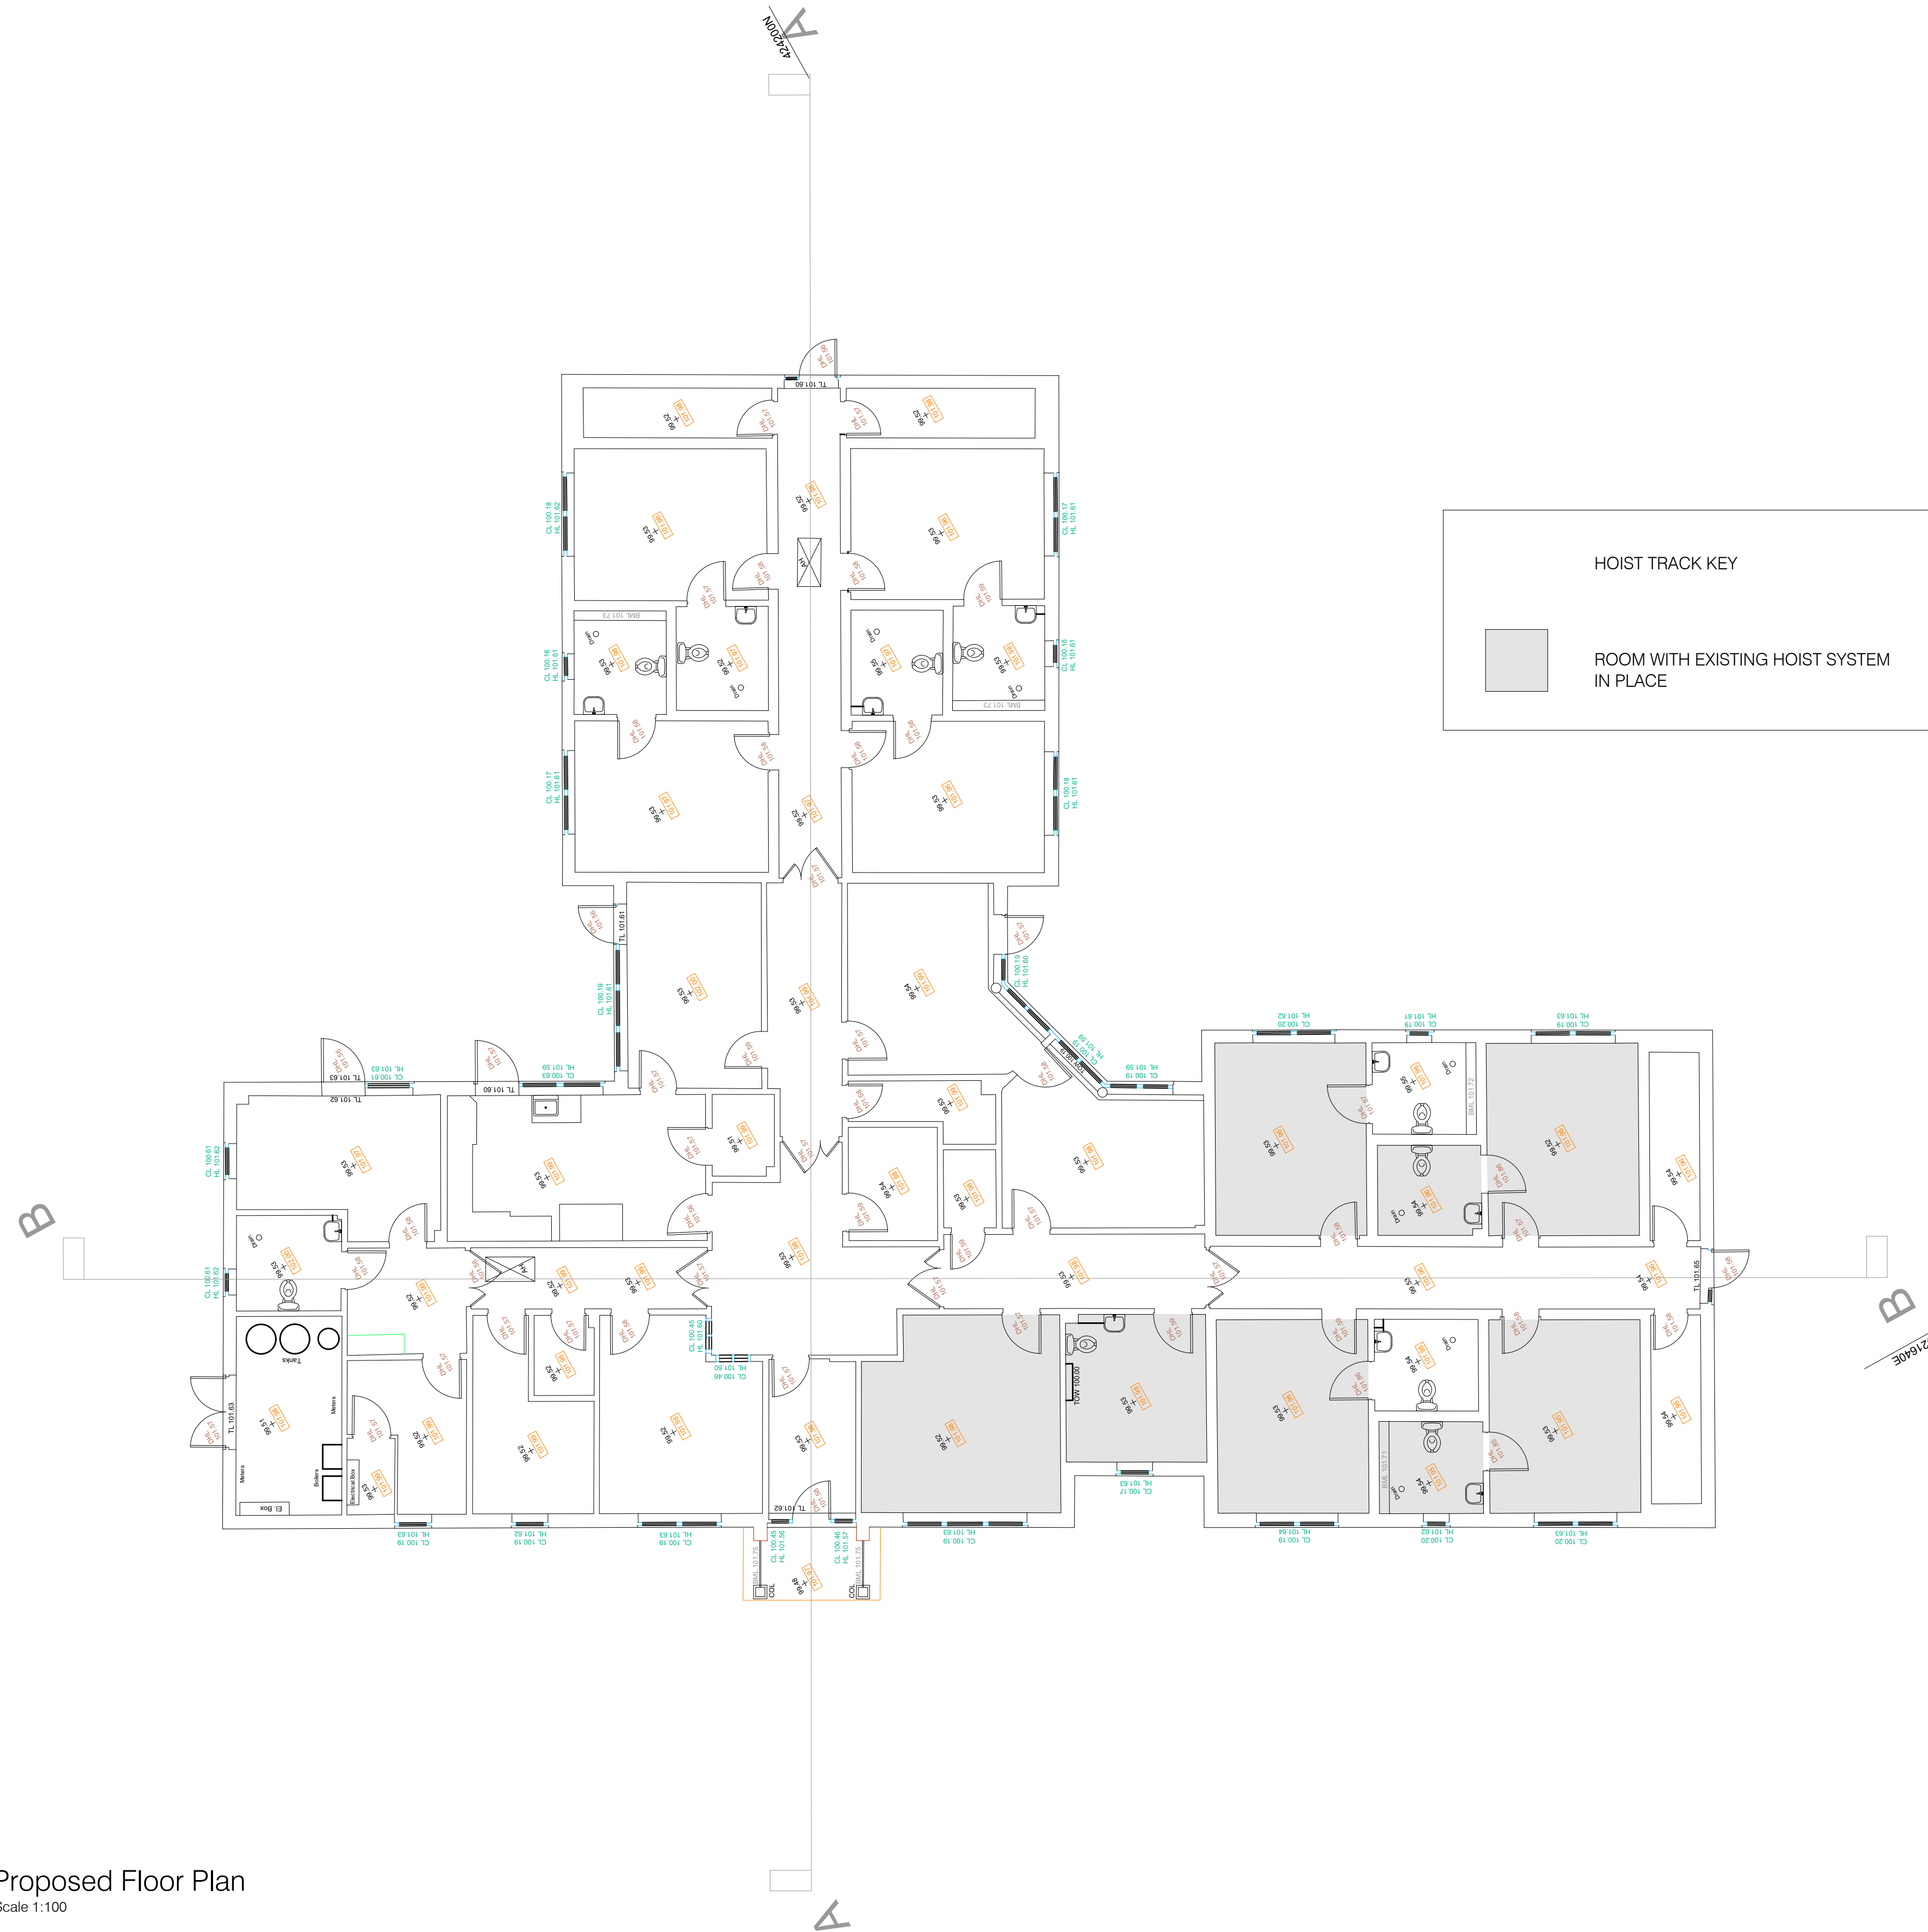

Plotted by Azhar Said on 19/03/2024 at 1:1 plot scale

ALL PROPOSALS SUBJECT TO DRAINAGE SPECIALIST APPROVAL AND GUIDANCE

 **Kirklees**
COUNCIL
Growth & Regeneration - Development

PO Box 1720
Huddersfield
HD1 9EL
T: 01484 221000
www.kirklees.gov.uk

Client _____

Kirklees Council

Project

CRESCENT DALE
Complex Health Needs
Special Day Care Centre

Existing Floor Plan

Drawn AS	Jan 24		Checked
Project Number AH630170	Issue Status PLANNING		
Drawing Number CD_GA102	Revision	Scale on dwg	A1

Cad Ref: v:\timemaster\notices\ah50170\cadref\drawings\planning - crescent\data\dcd_gd-ga102 - existing floor plan