


Site Plan
Scale 1:200

0 5 10 15 20m


(1:200 Scale)

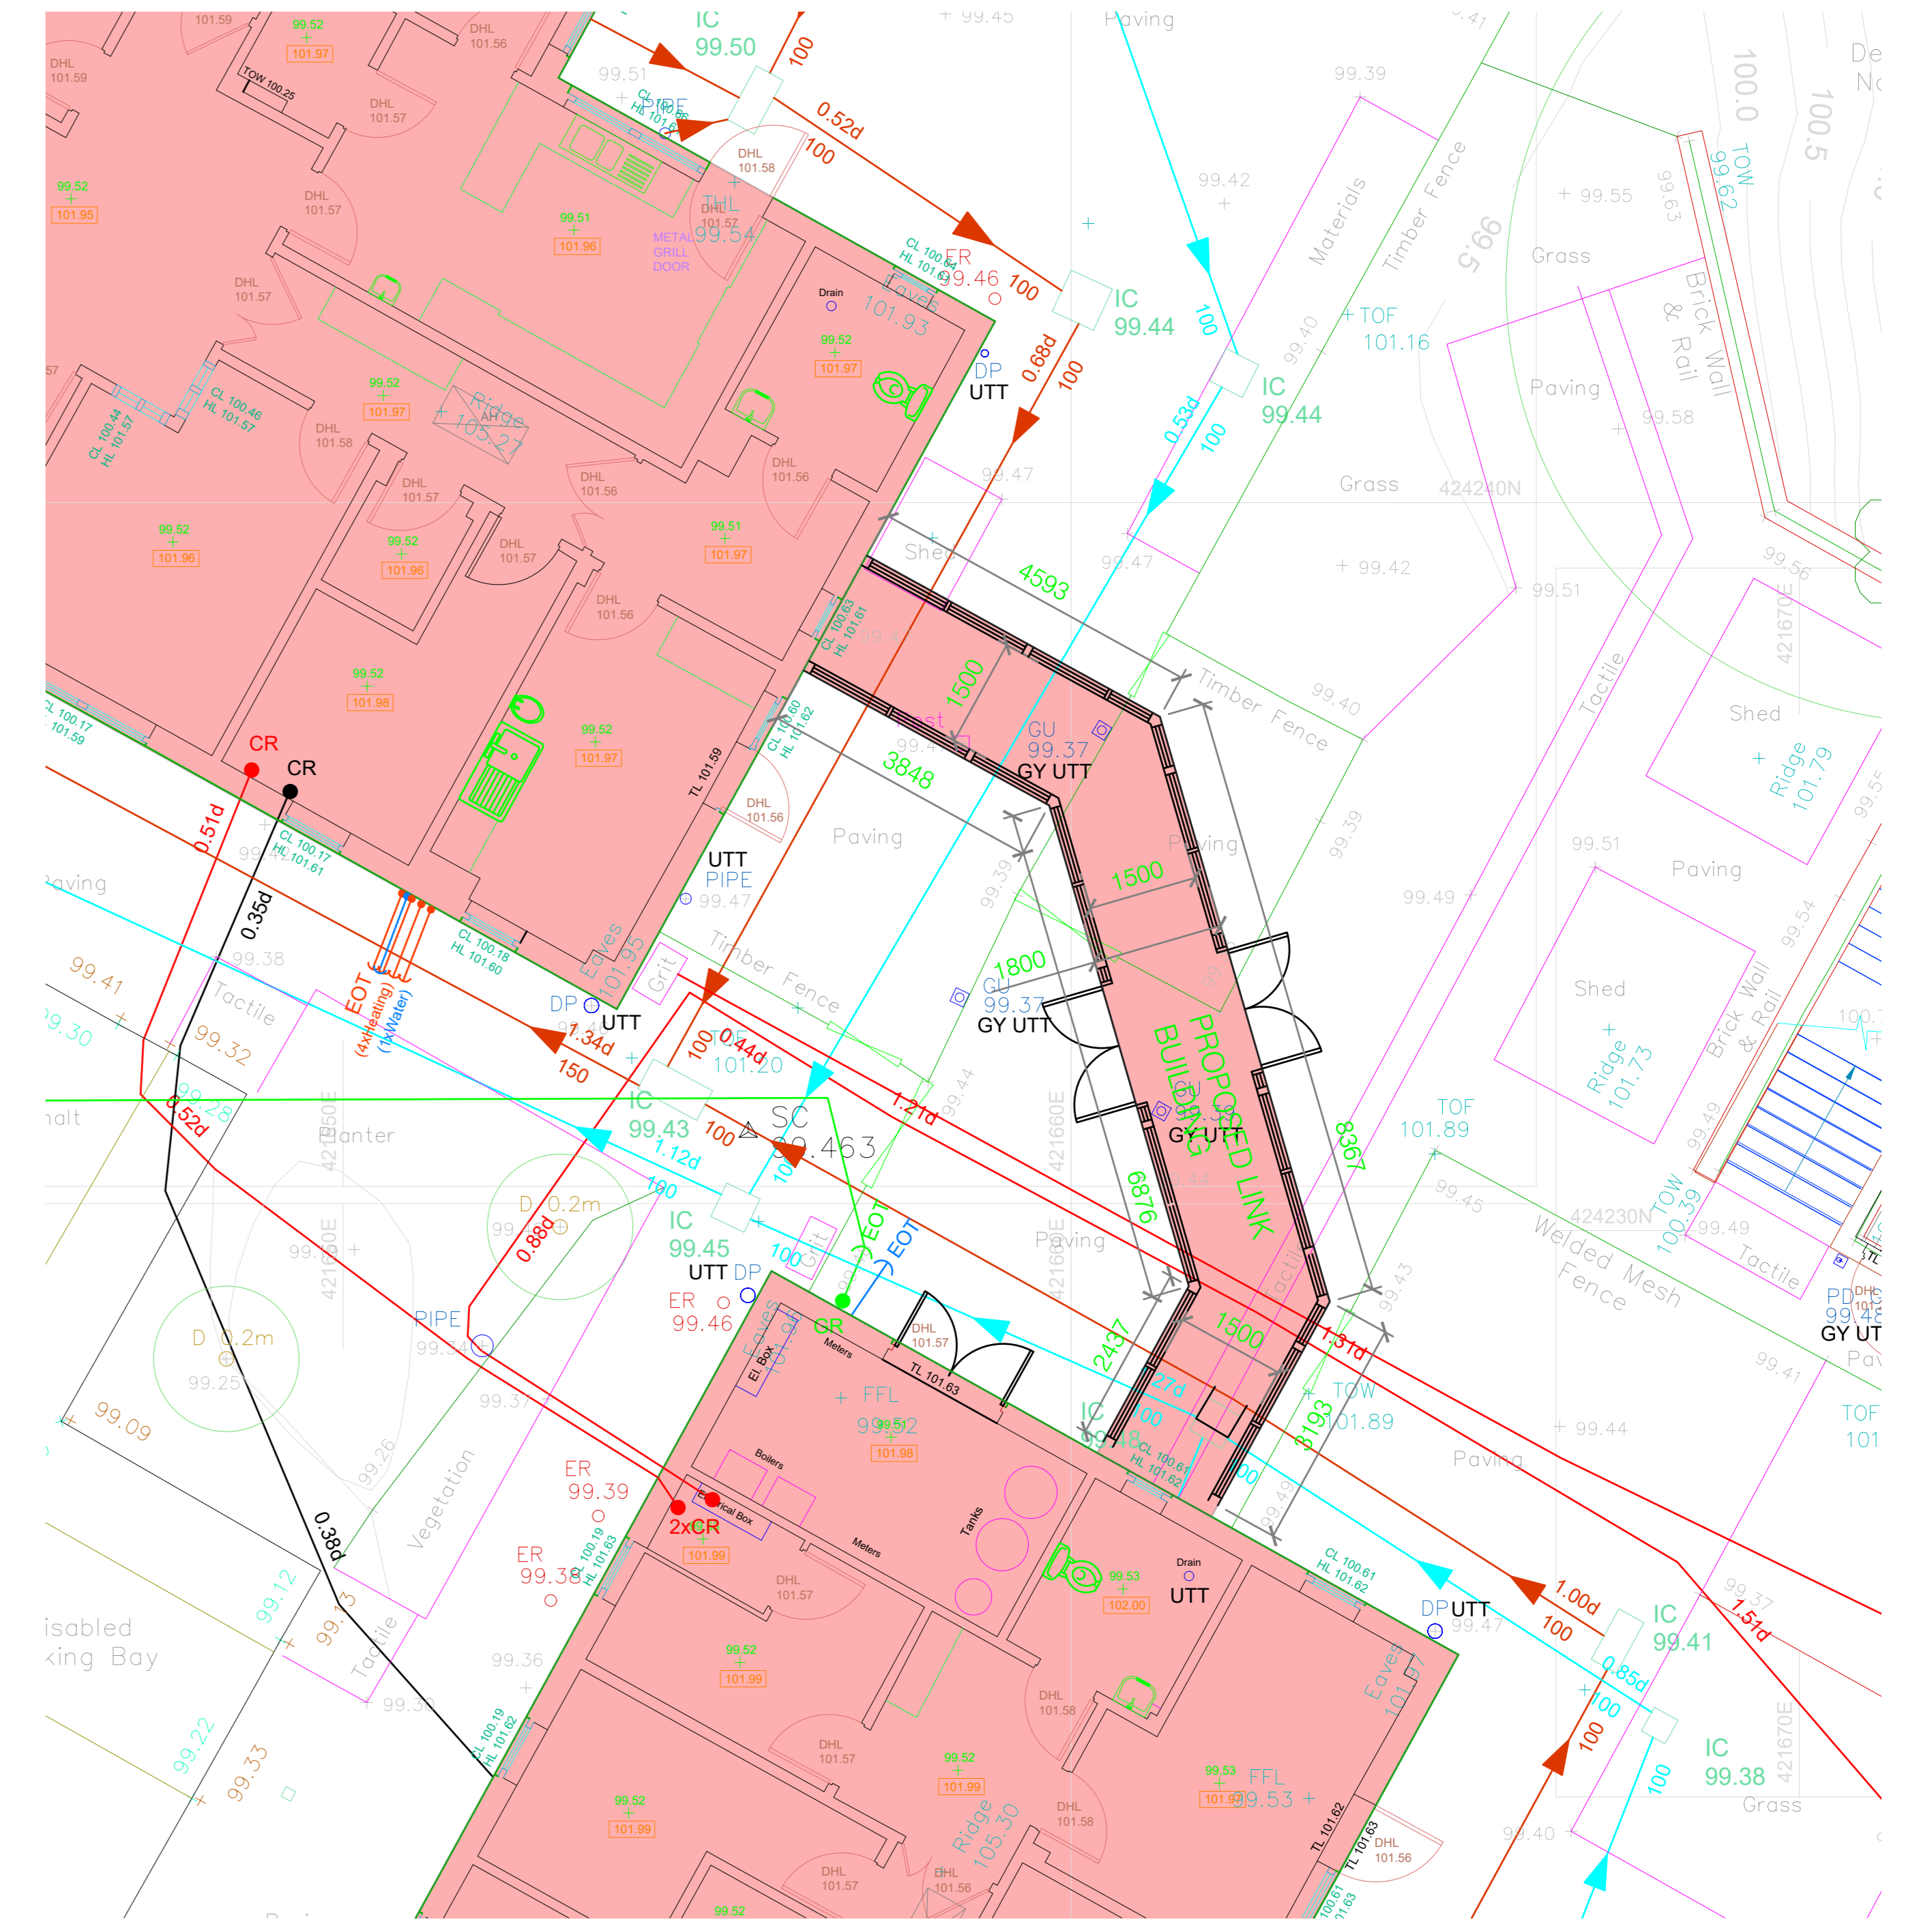

Site Plan Extract showing proposed link
Scale 1:100

0 2 4 6 8 10m

(1:100 Scale)

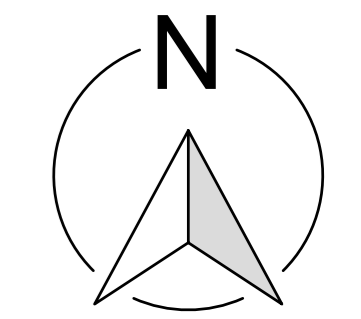

KEY	
CATV	CCTV / CABLE TELEVISION
CWS	COMBINED DRAINAGE
COM	COMMUNICATIONS CABLE
CAIR	COMPRESSED AIR
DUCT	DUCTING
EARTH	EARTH CABLE
ELEC	ELECTRIC CABLE
EOT	END OF TRACE
FWS	FUOIL DRAINAGE
FUEL	FUEL PIPE
GAS	GAS PIPE
GAUGE	GAUGE LINE
HEAT	HEATING
OFFSET	OFFSET FILL PIPE
PUMP	PUMPING MAIN
RADAR	RADAR AREA ANOMALY
RUTR	RADAR UTILITY TRACE
SDR	SURFACE DRAINAGE
SB	SURVEY BOUNDARY
TEL	TELECOM CABLE
TL	TRAFFIC LIGHTS
UNID	UNIDENTIFIED
VAPR	VAPOUR RECOVERY
VENT	VENT PIPE
WTR	WATER PIPE
BSM	O.S BENCH MARK
SCS	SURVEY CONTROL STATION

ABBREVIATIONS (Land & Utilities)	
AR	ARCHITECTURE
AS	ASBESTOS
BB	BUILDING BLOCK
BS	BENCH MARK
BU	BUILDING
CA	CABLE
CD	CONCRETE
CE	CERAMIC
CH	CHIMNEY
CI	CONCRETE
CL	CLOSET
CM	COMMONS
CO	CONCRETE
CP	CORNER
CR	COURTYARD
CS	CORNER
CT	COURTYARD
CU	COURTYARD
CV	COURTYARD
CA	CABLE
CD	CONCRETE
CE	CERAMIC
CH	CHIMNEY
CI	CONCRETE
CL	CLOSET
CM	COMMONS
CO	CONCRETE
CP	CORNER
CR	COURTYARD
CS	CORNER
CT	COURTYARD
CU	COURTYARD
CV	COURTYARD

ALL DIMENSIONS TO BE CHECKED ON SITE PRIOR TO ANY CONSTRUCTION WORKS

ALL PROPOSALS SUBJECT TO PLANNING AND BUILDING CONTROL APPROVAL

ALL PROPOSALS SUBJECT TO DRAINAGE SPECIALIST APPROVAL AND GUIDANCE

Rev	Description	Date	Drn / Chk
1	Document Control		

Kirklees COUNCIL
Growth & Regeneration - Development

PO Box 1720
Huddersfield
HD1 1EL
T: 01484 221000
www.kirklees.gov.uk

Kirklees Council

Project
**CRESCENT DALE
Complex Health Needs
Special Day Care Centre**

Sheet Title
Proposed Site & Topographical Plan

Drawn	Jan 2024	Checked
AS	Jan 2024	
Project Number	AH630170	Issue Status PLANNING
Drawing Number	CD_GA101	Revision Scale on dwg A1

This drawing is to be read in conjunction with all other drawings and contract documents issued. All dimensions must be checked and verified on site before commencing any works. This drawing is copyright and remains the property of Kirklees Council.

Plotted by Ashur Said on 19/03/2024 at 1:11 plot scale