

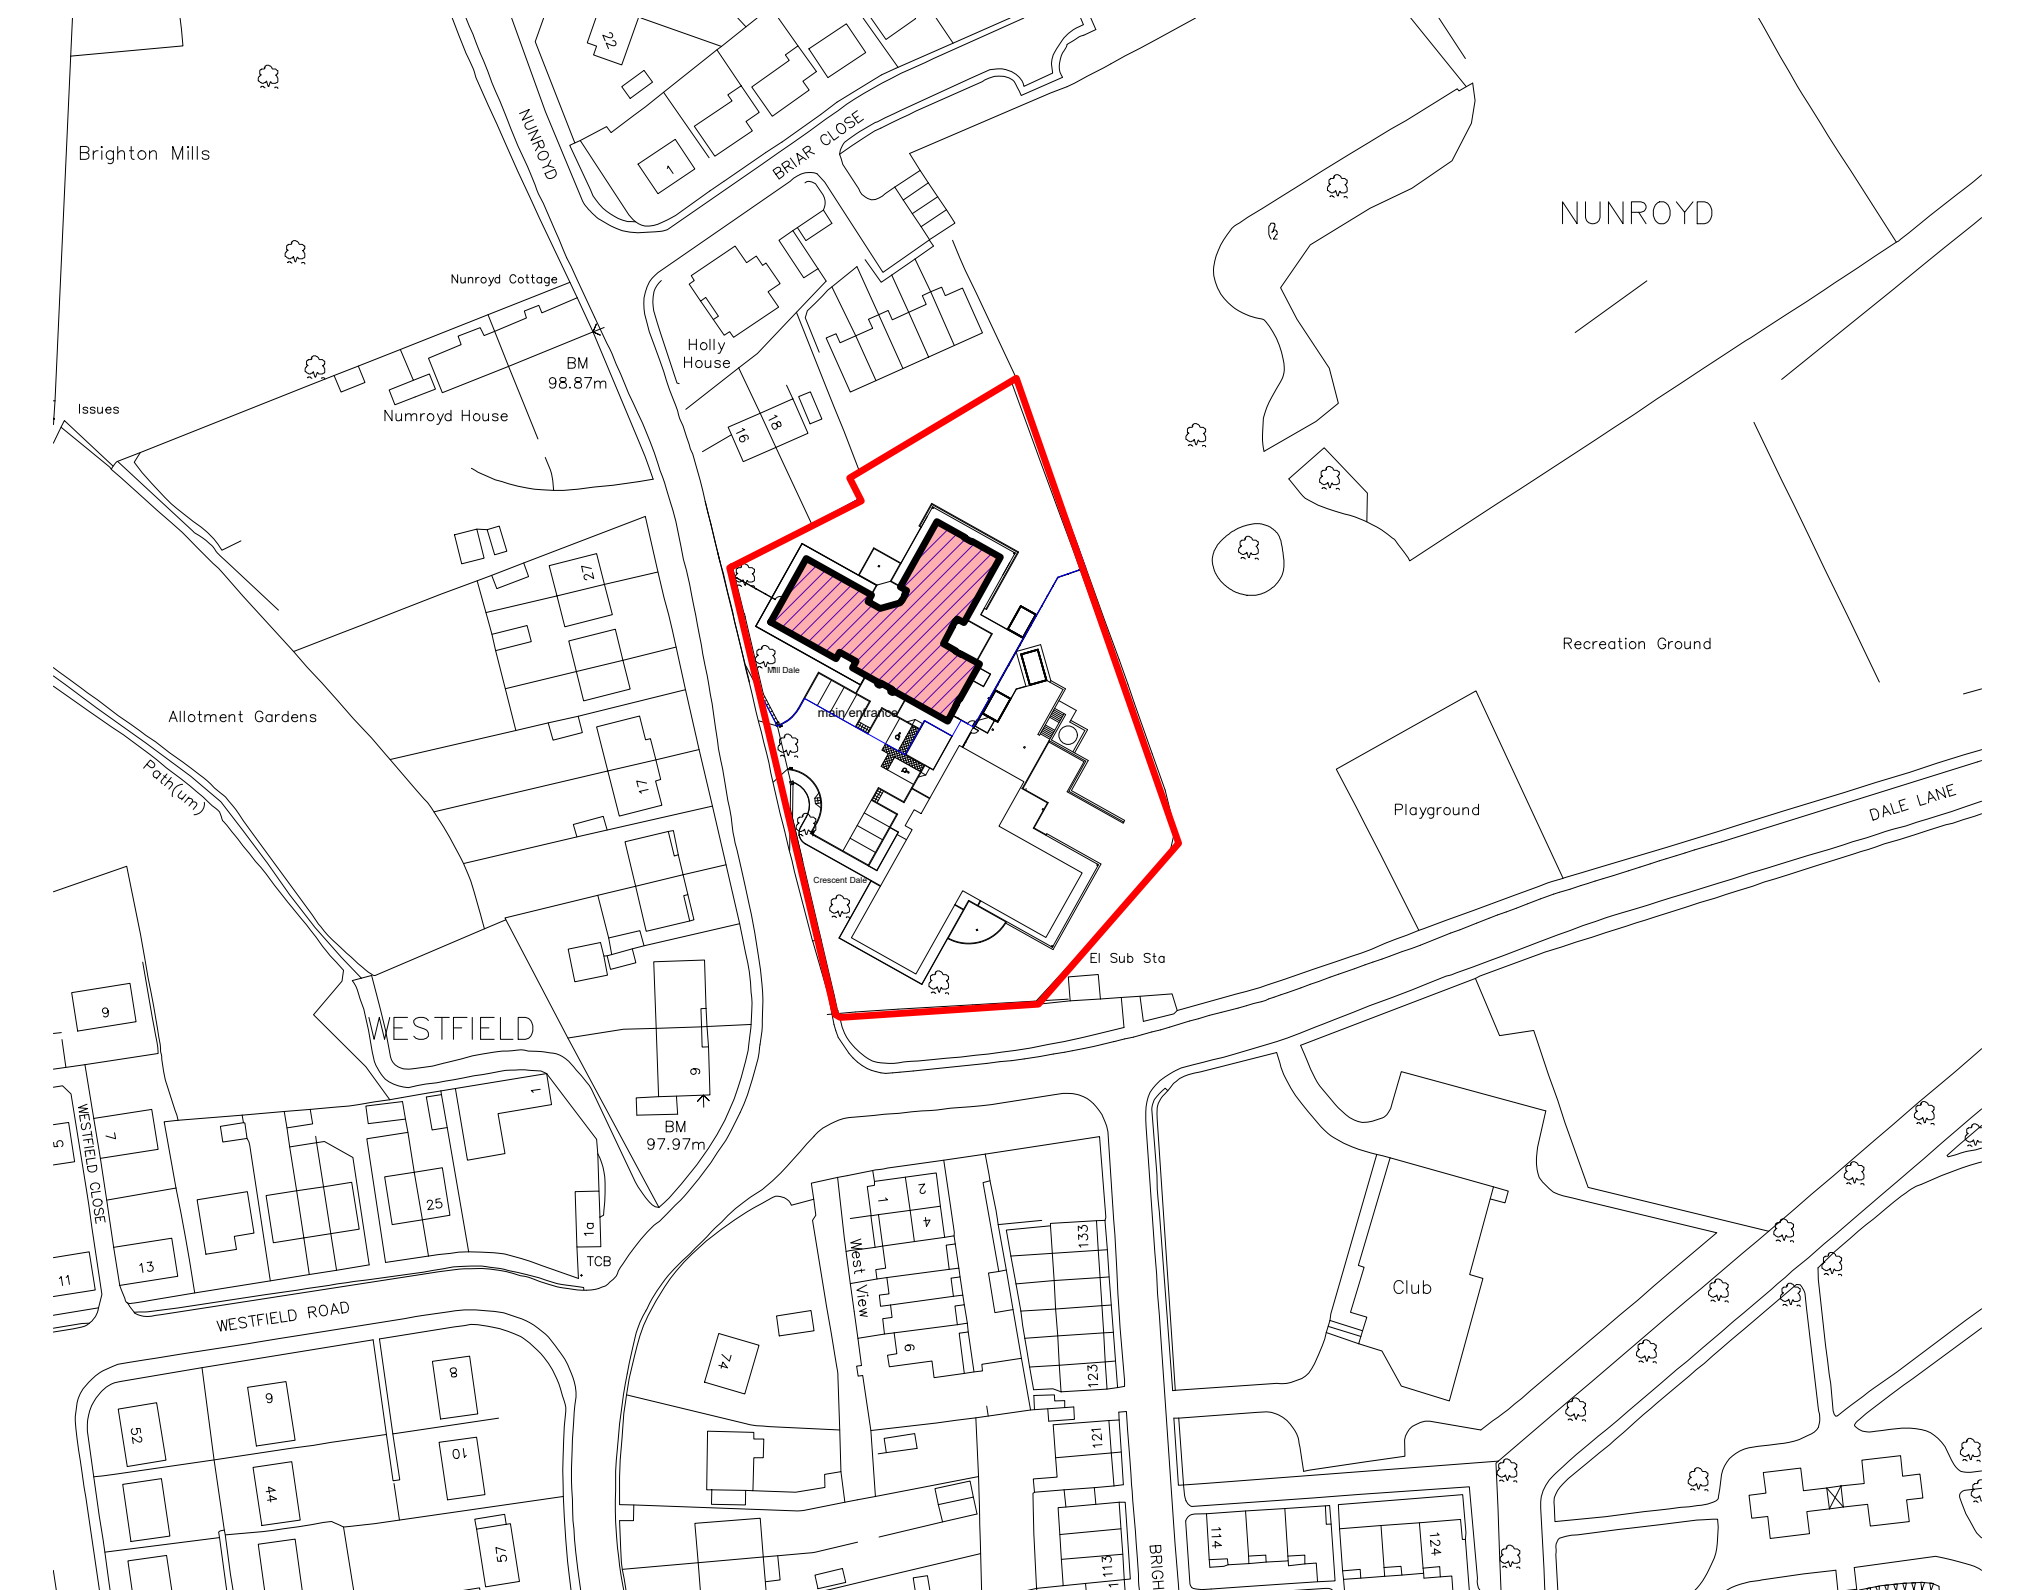
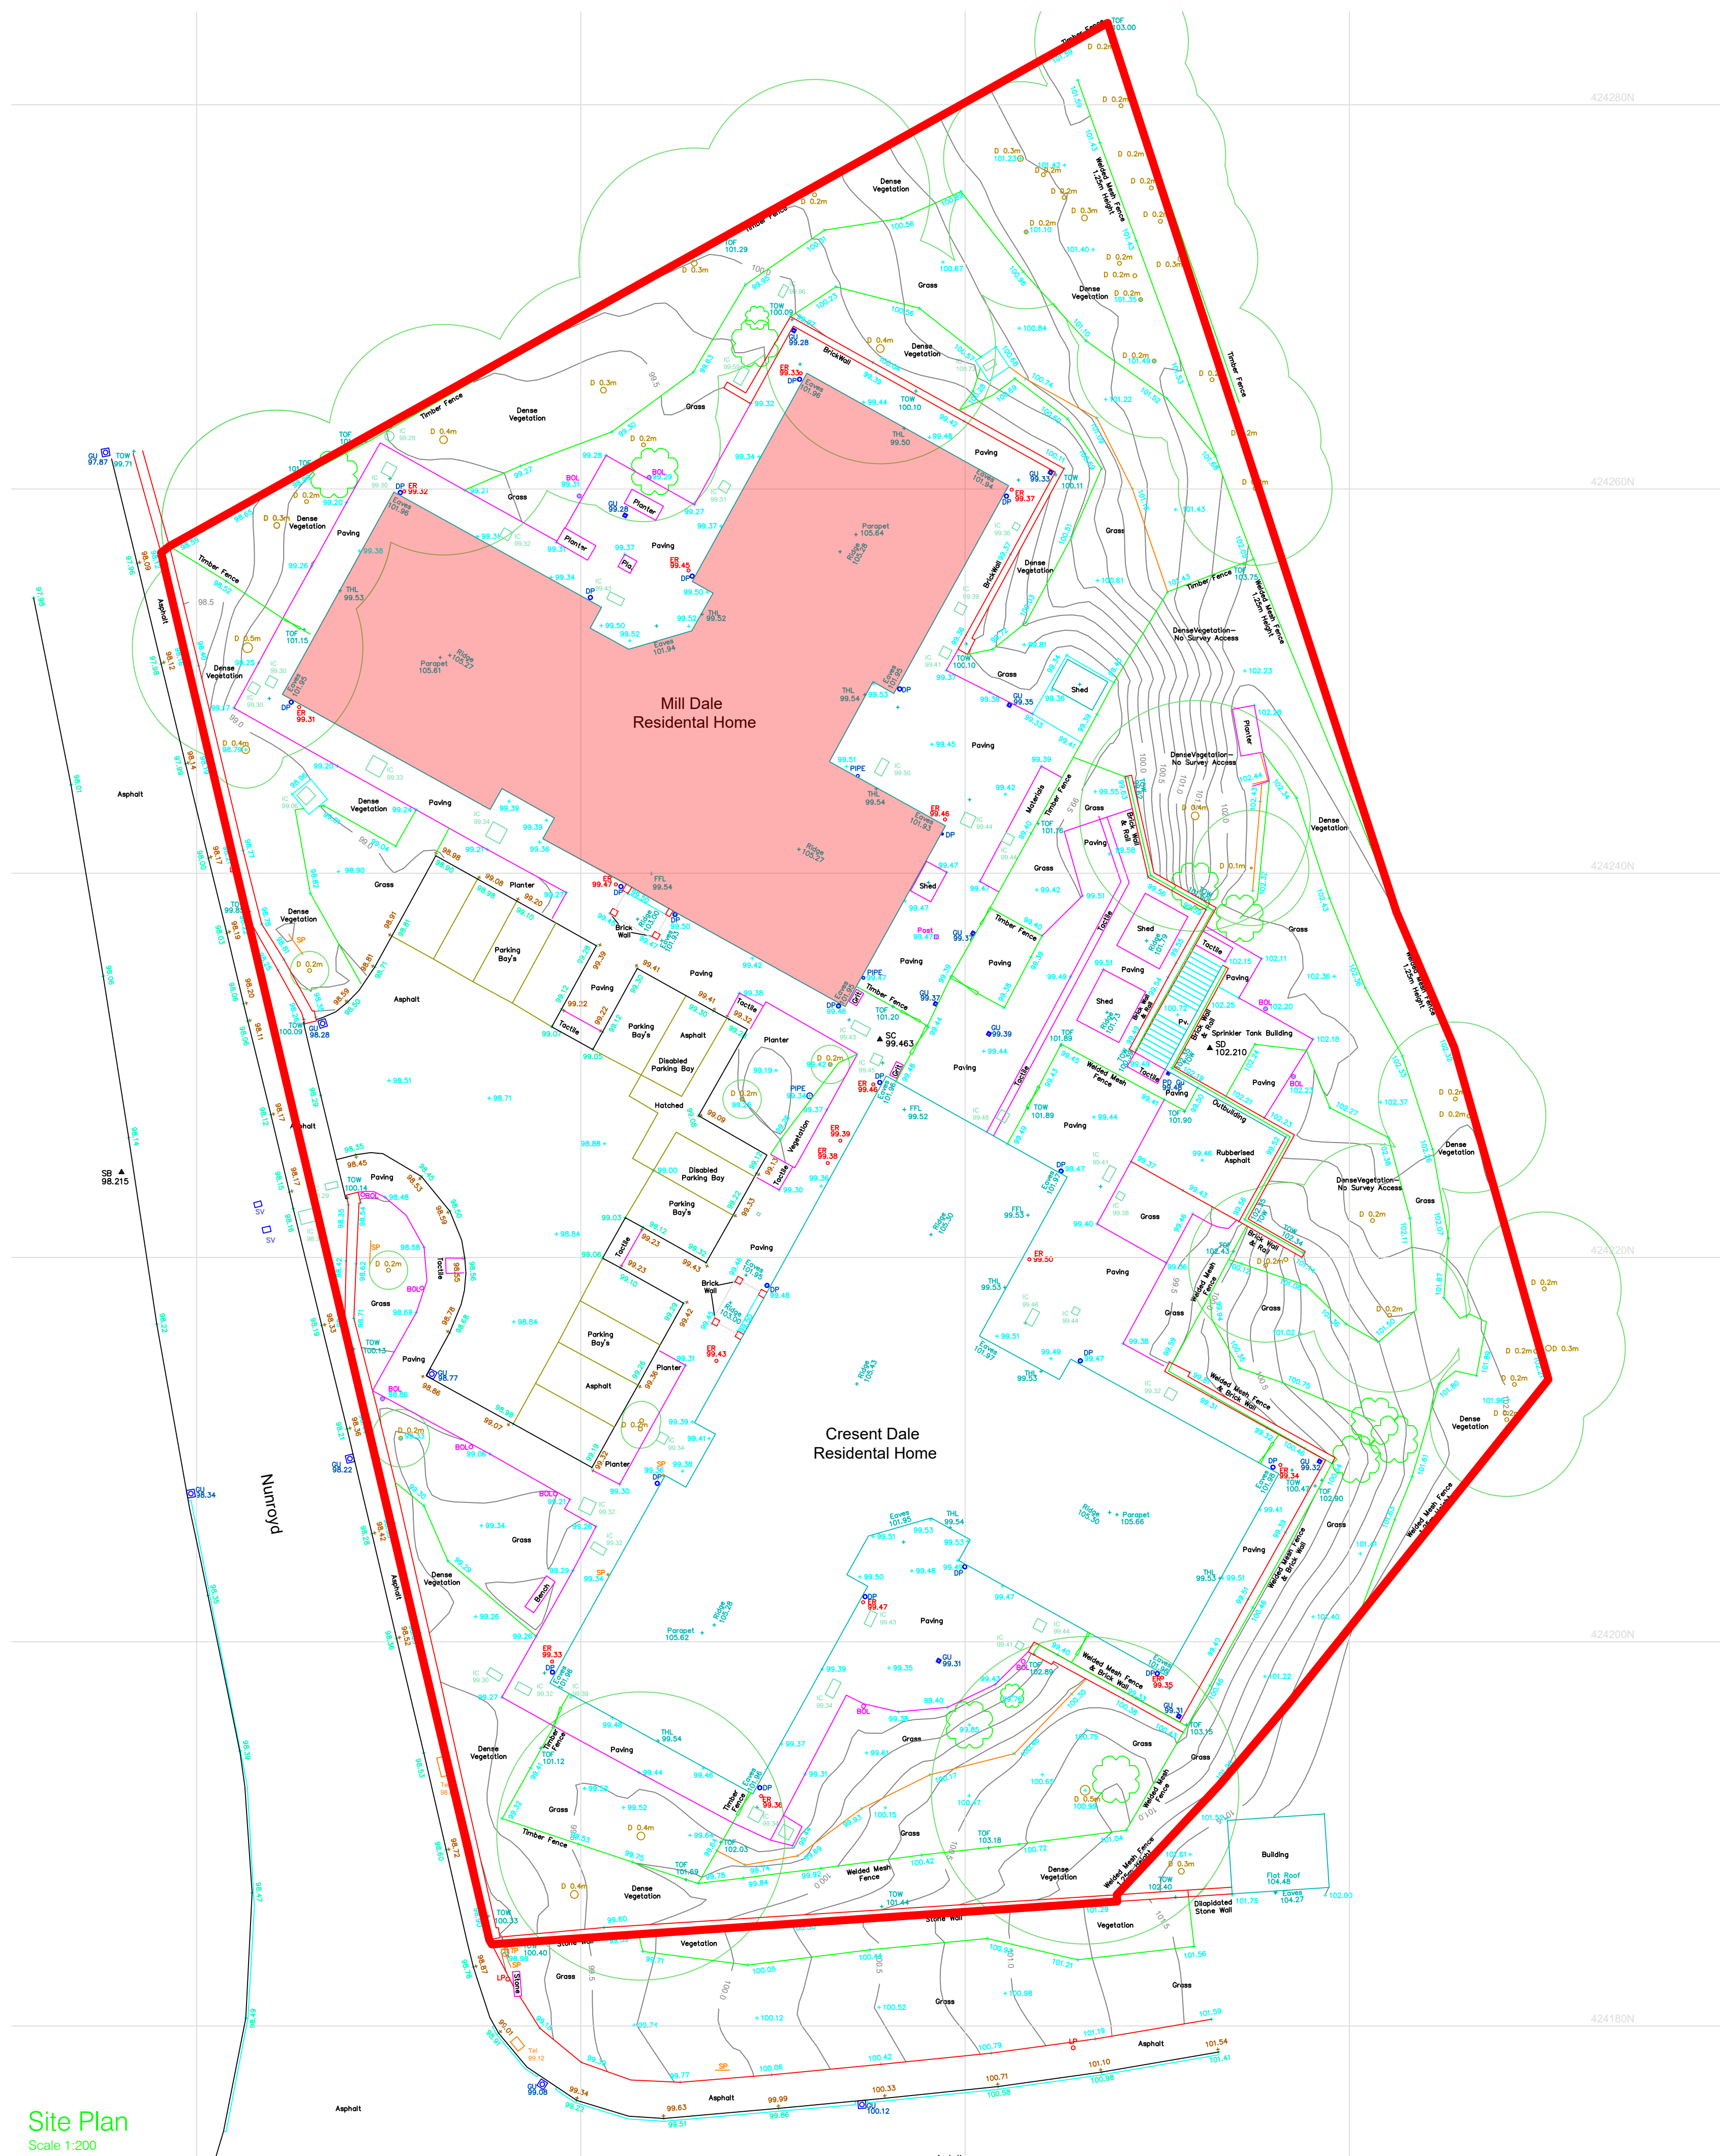


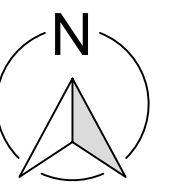

Location Plan

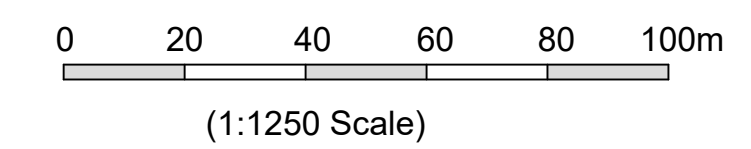

ALL DIMENSIONS TO BE CHECKED ON SITE PRIOR TO ANY CONSTRUCTION WORKS

ALL PROPOSALS SUBJECT TO
PLANNING AND BUILDING
CONTROL APPROVAL

ALL PROPOSALS SUBJECT TO DRAINAGE SPECIALIST APPROVAL AND GUIDANCE

Rev	Description	Date	Drn / Chk
Document Control			
 Kirklees COUNCIL Growth & Regeneration - Development		PO Box 1720 Huddersfield HD1 9EL T: 01484 221000 www.kirklees.gov.uk	
Client			

Client

Kirklees Council

Project

Mill Dale
Complex Health Needs
Special Day Care Centre

Location & Site Plan

Drawn AS	Jan 24	Checked	
Project Number AH630170	Issue Status PLANNING		
Drawing Number GA101	Revision	Scale on dwg	A1

Cad Ref: v:\timemaster\offices\ah30170\cad\aref\drawings\planning - mill\data\md_pl-ga101 - location & site plan
This drawing is to be read in conjunction with all other drawings and contract documents issued.
All dimensions must be checked and verified on site before commencing any works.
This drawing is copyright and remains the property of Kirklees Council.