




IF IN ANY DOUBT PLEASE ASK THE ARCHITECT FOR CLARIFICATION.
 DO NOT SCALE FROM DRAWING. ALL DIMENSIONS TO BE CHECKED ON SITE.
 THE COPYRIGHT FOR THESE DRAWINGS REMAINS THE PROPERTY OF THE ARCHITECT.
 THEY MUST NOT BE REPRODUCED IN ANY WAY WITHOUT THE ARCHITECT'S PRIOR
 WRITTEN CONSENT.

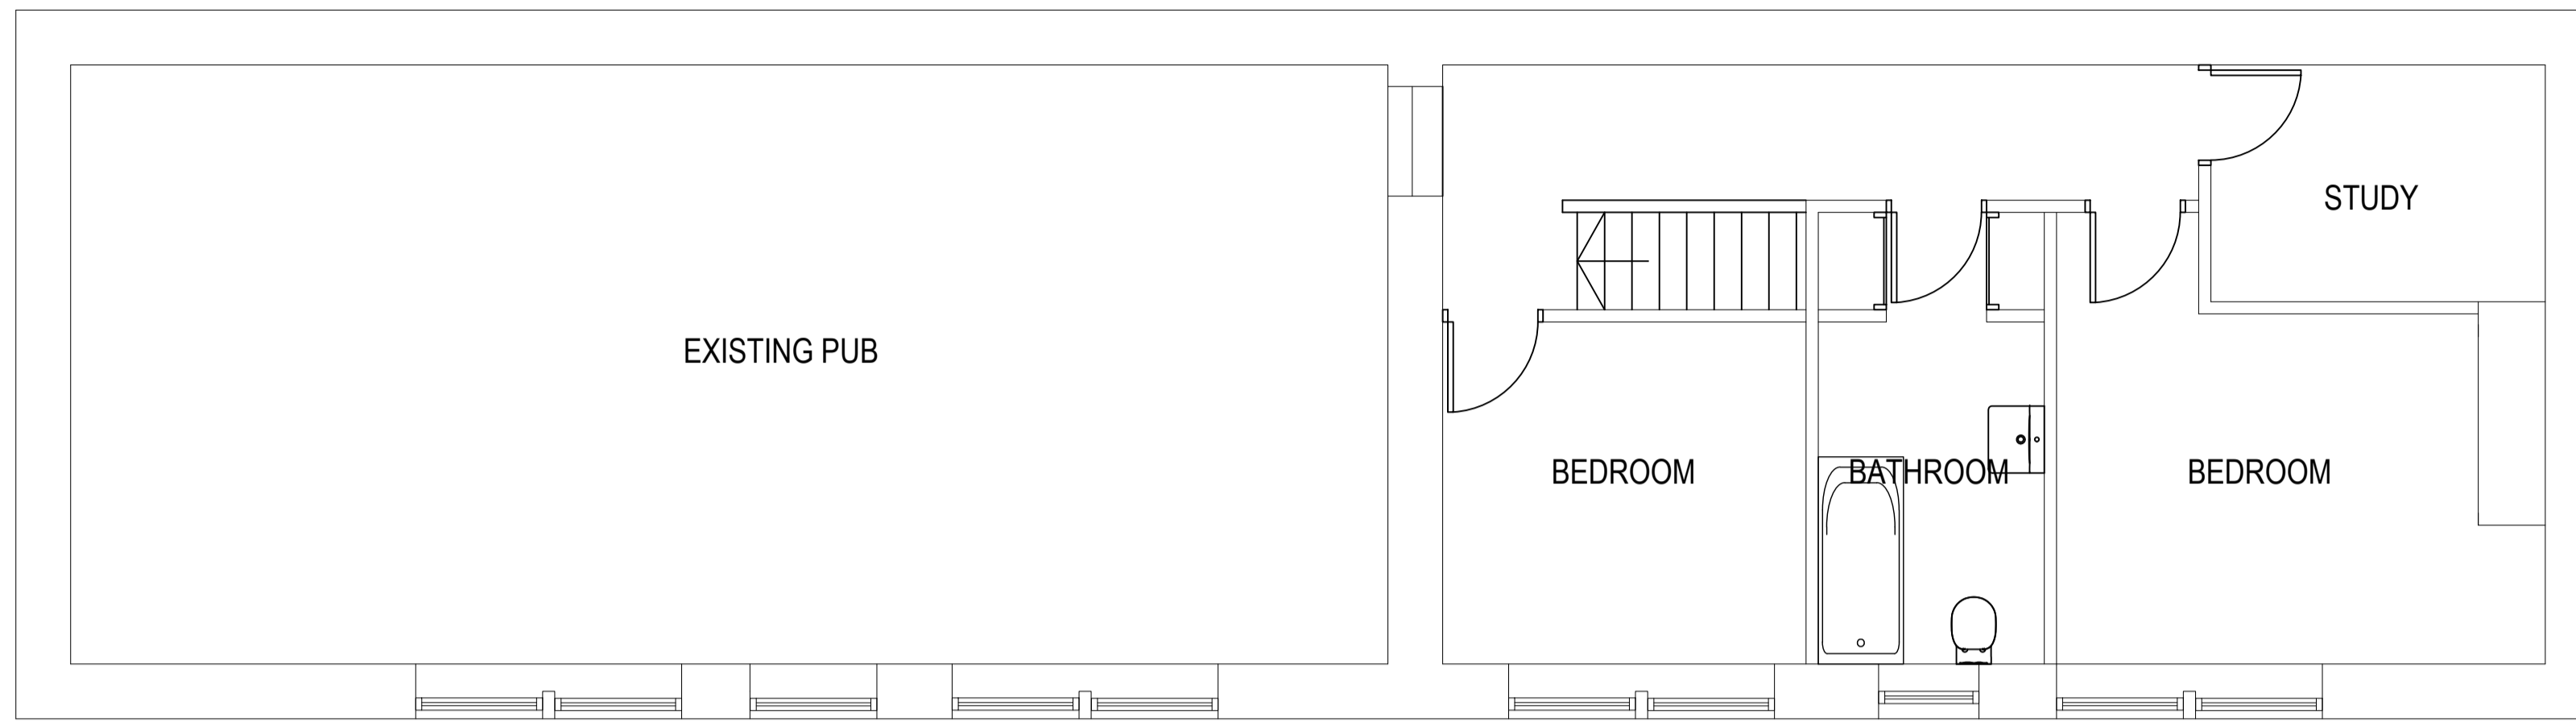

EXISTING FIRST FLOOR PLAN

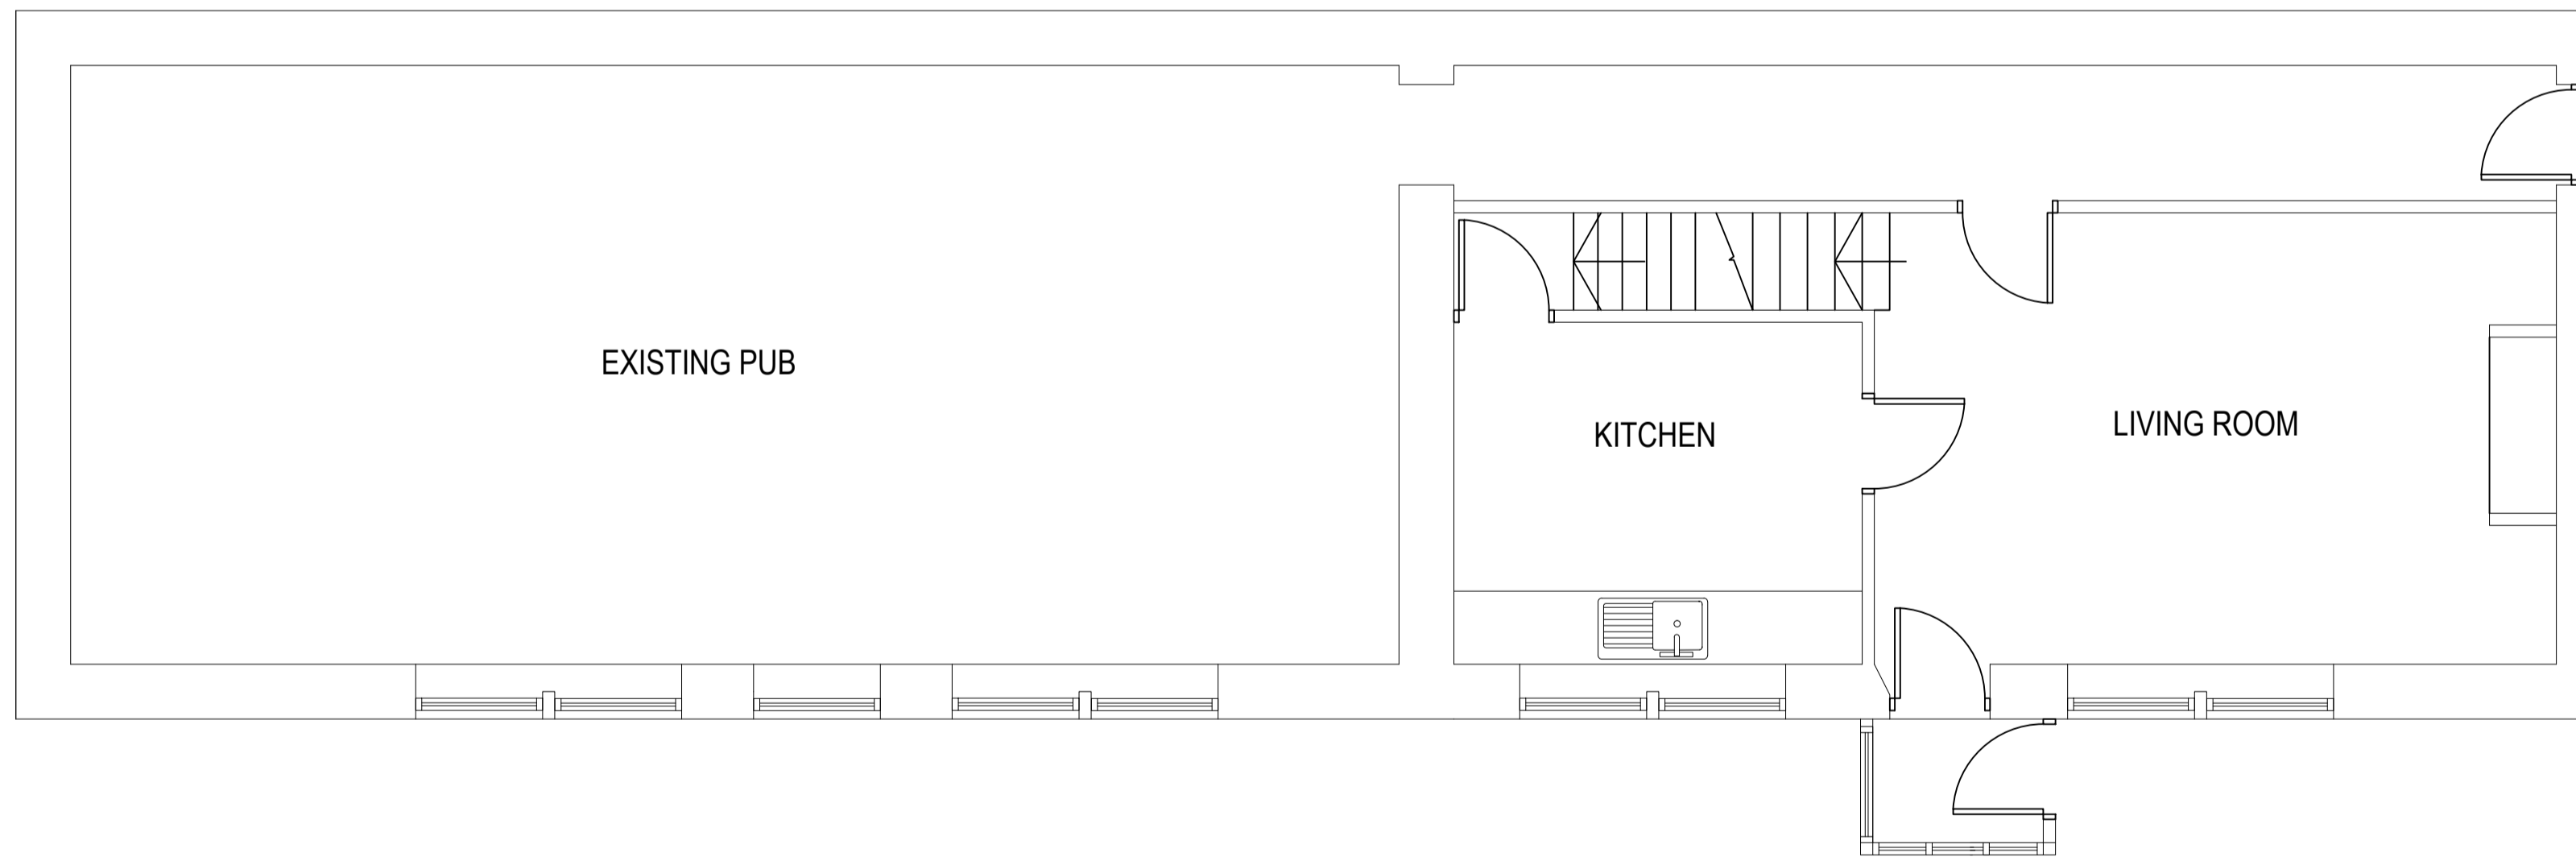

EXISTING GROUND FLOOR PLAN

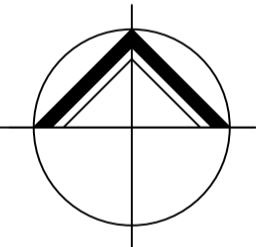

**NORTHERN
 DESIGN**

(OLDHAM)
 CHARTERED ARCHITECTS

NORTHERN DESIGN
 17 STATION LANE
 GROTTON
 OLDHAM
 OL4 5GY
 TELEPHONE : 07753 859616

CLIENT
 SHS CONSTRUCTION LTD

PROJECT
 PROPOSED DWELLINGS
 ROSE AND CROWN INN
 132 KNOWL ROAD, GOLCAR
 HD7 4AN

DRAWING TITLE
 EXISTING FLOOR PLANS
 ROSE 'N' CROWN

Rev.	Notes	Date	Drawn

SCALE 1:50 AT A1 01.24 AD

PROJECT No.	DRAWING No.	Rev.
2402	10	-