




IF IN ANY DOUBT PLEASE ASK THE ARCHITECT FOR CLARIFICATION.  
 DO NOT SCALE FROM DRAWING. ALL DIMENSIONS TO BE CHECKED ON SITE.  
 THE COPYRIGHT FOR THESE DRAWINGS REMAINS THE PROPERTY OF THE ARCHITECT.  
 THEY MUST NOT BE REPRODUCED IN ANY WAY WITHOUT THE ARCHITECT'S PRIOR  
 WRITTEN CONSENT.

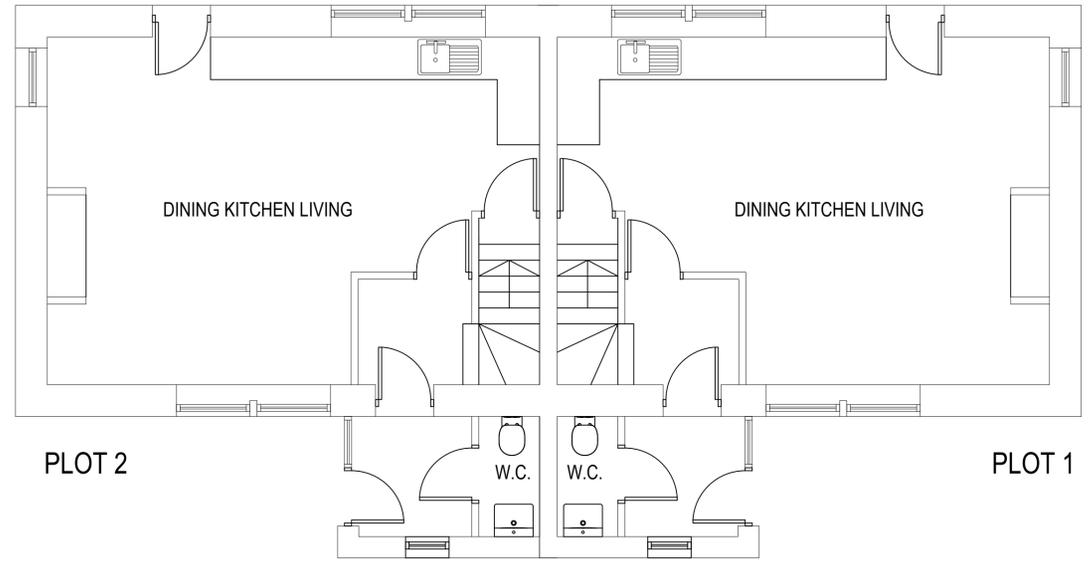

GROUND FLOOR PLAN

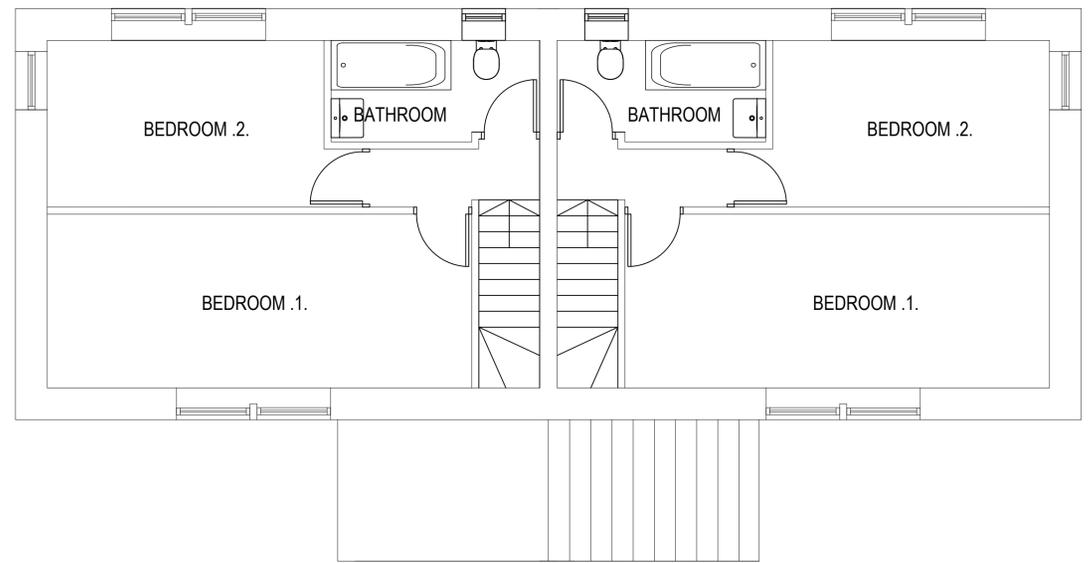

FIRST FLOOR PLAN

 

**NORTHERN  
 DESIGN**

(OLDHAM)  
 CHARTERED ARCHITECTS

NORTHERN DESIGN  
 17 STATION LANE  
 GROTTON  
 OLDHAM  
 OL4 5GY  
 TELEPHONE : 07753 859616

CLIENT  
 SHS CONSTRUCTION LTD

PROJECT  
 PROPOSED DWELLINGS  
 ROSE AND CROWN INN  
 132 KNOWL ROAD, GOLCAR  
 HD7 4AN

DRAWING TITLE  
 PLOTS 1 & 2 PROPOSED FLOOR  
 PLANS

Rev.	Notes	Date	Drawn

SCALE 1:50 AT A1 01.24 AD

PROJECT No.	DRAWING No.	Rev.
2402	03	-