



IF IN ANY DOUBT PLEASE ASK THE ARCHITECT FOR CLARIFICATION.  
 DO NOT SCALE FROM DRAWING. ALL DIMENSIONS TO BE CHECKED ON SITE.  
 THE COPYRIGHT FOR THESE DRAWINGS REMAINS THE PROPERTY OF THE ARCHITECT.  
 THEY MUST NOT BE REPRODUCED IN ANY WAY WITHOUT THE ARCHITECTS PRIOR  
 WRITTEN CONSENT.

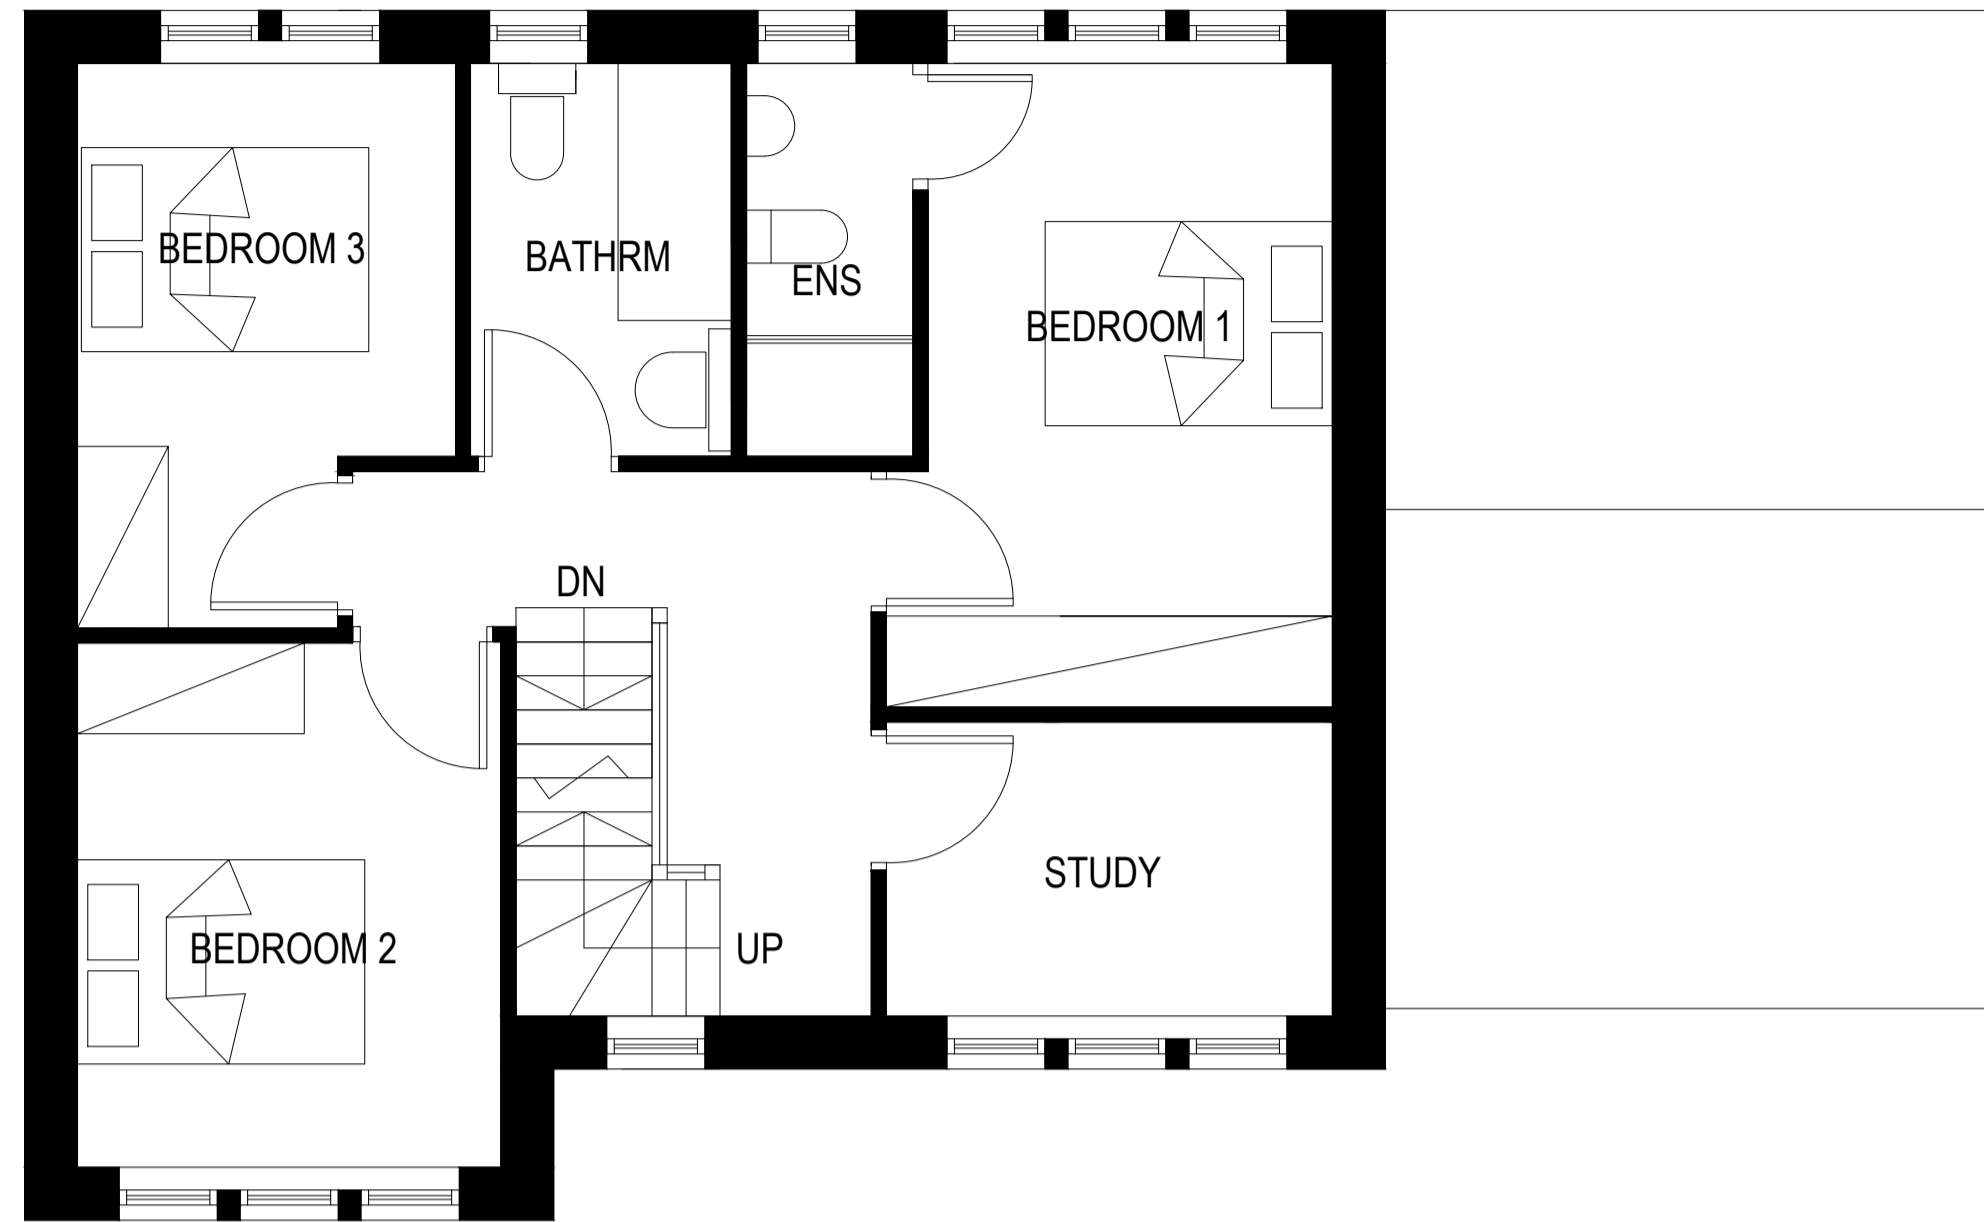


FIRST FLOOR PLAN

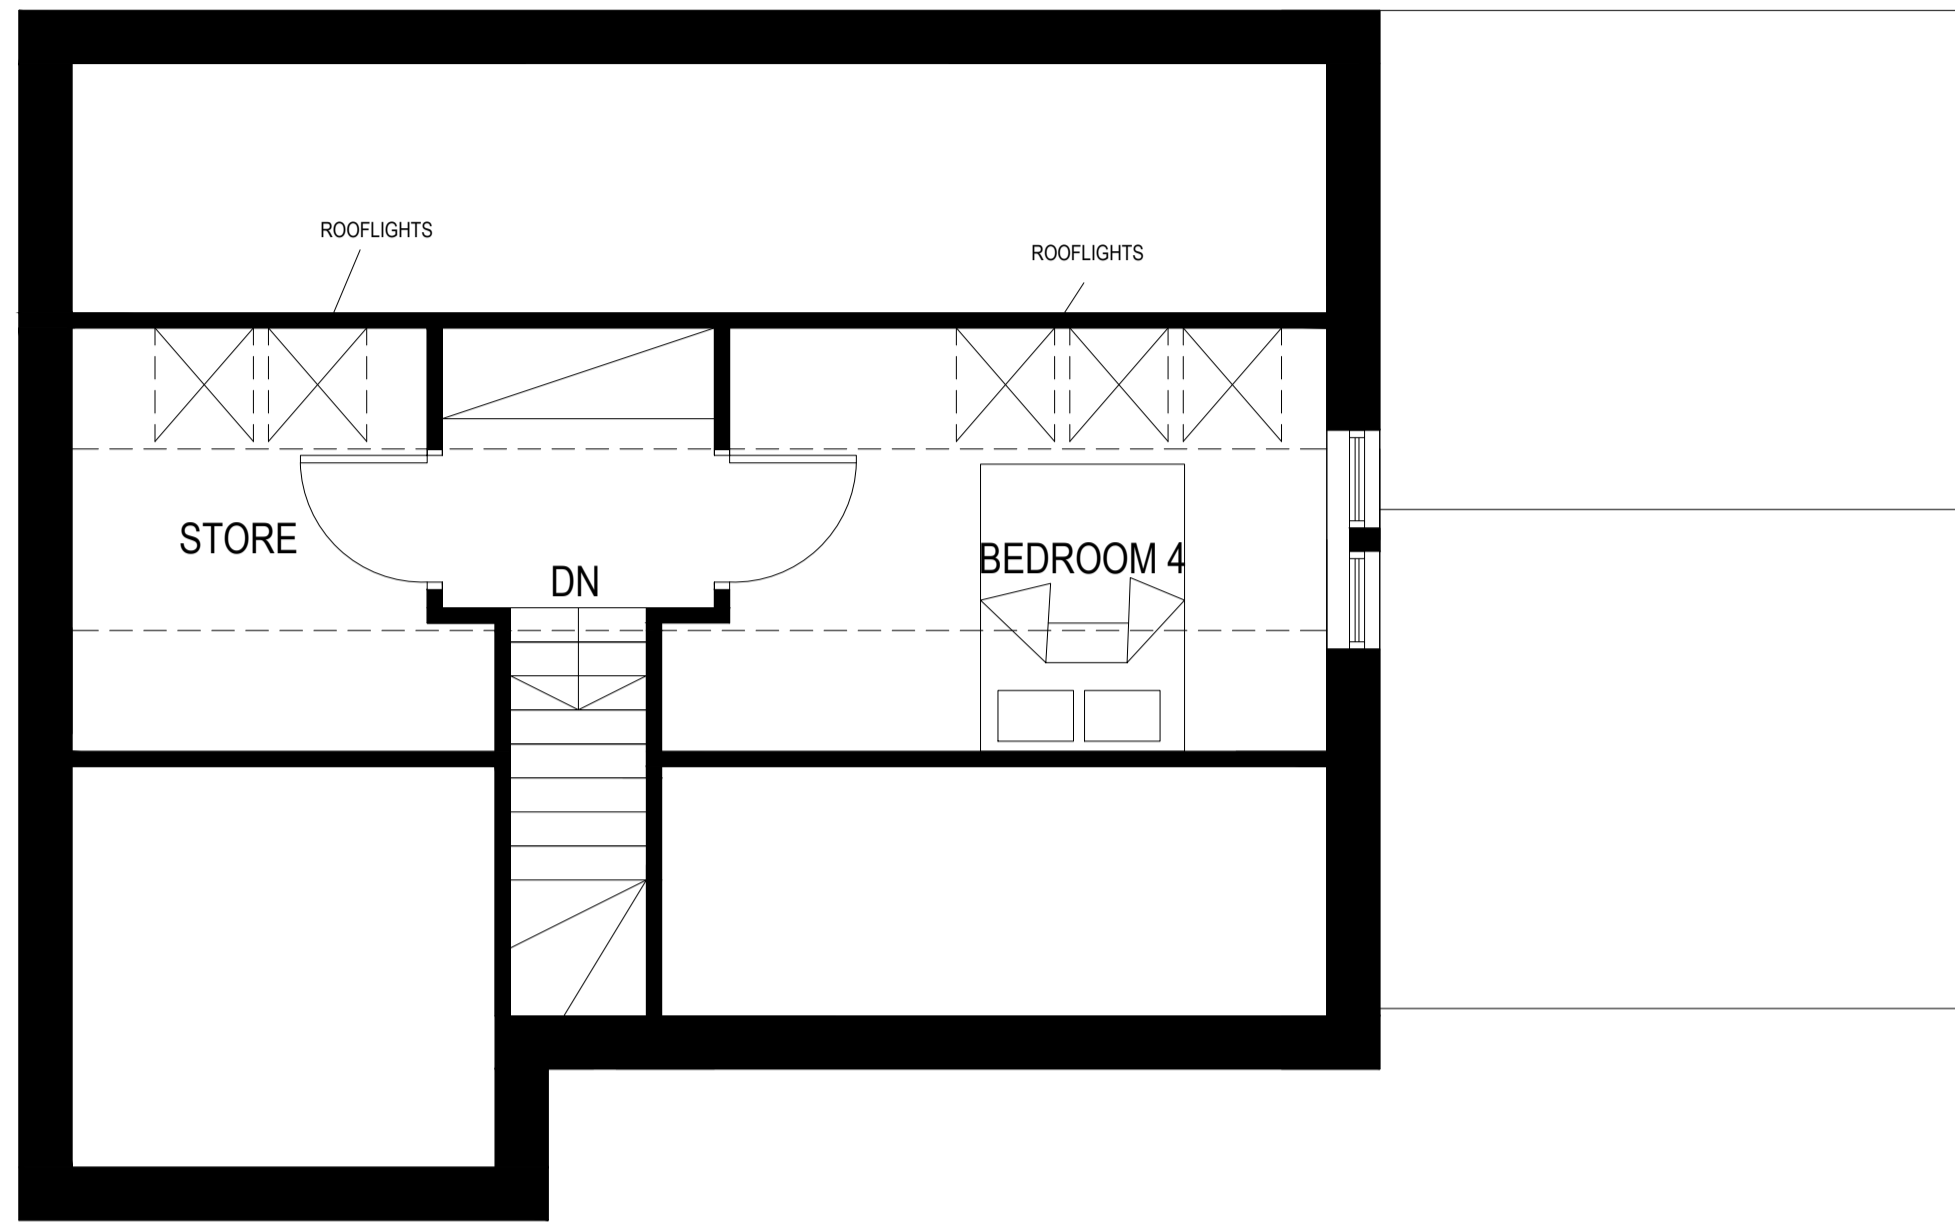

ATTIC FLOOR PLAN

**SCHEDULE OF MEASURE FOR CARBON REDUCTION**  
 ELECTRIC CAR CHARGING POINT FOR EACH DWELLING  
 DWELLINGS TO HAVE INSULATION VALUES TO SUIT THE  
 NEW IMPROVED BUILDING REGULATIONS AND WHERE  
 POSSIBLE THIS WILL BE ENHANCED.  
 DWELLINGS TO HAVE AIR SOURCE HEAT PUMPS AND SOLAR  
 PANELS WITH BATTERY STORAGE


**SCHEDULE OF MATERIALS**  
 ROOF: CONCRETE INTERLOCKING TILE  
 EXTERNAL WALLS: ARTIFICIAL COURSED STONE  
 WINDOWS: DARK GREY UPVC  
 ASHLAR HEADS AND CILLS  
 ASHLAR CORBELLS  
 SEAMLESS GUTTER  
 COMPOSITE EXTERNAL DOORS  
 ALUMINUM PATIO DOORS

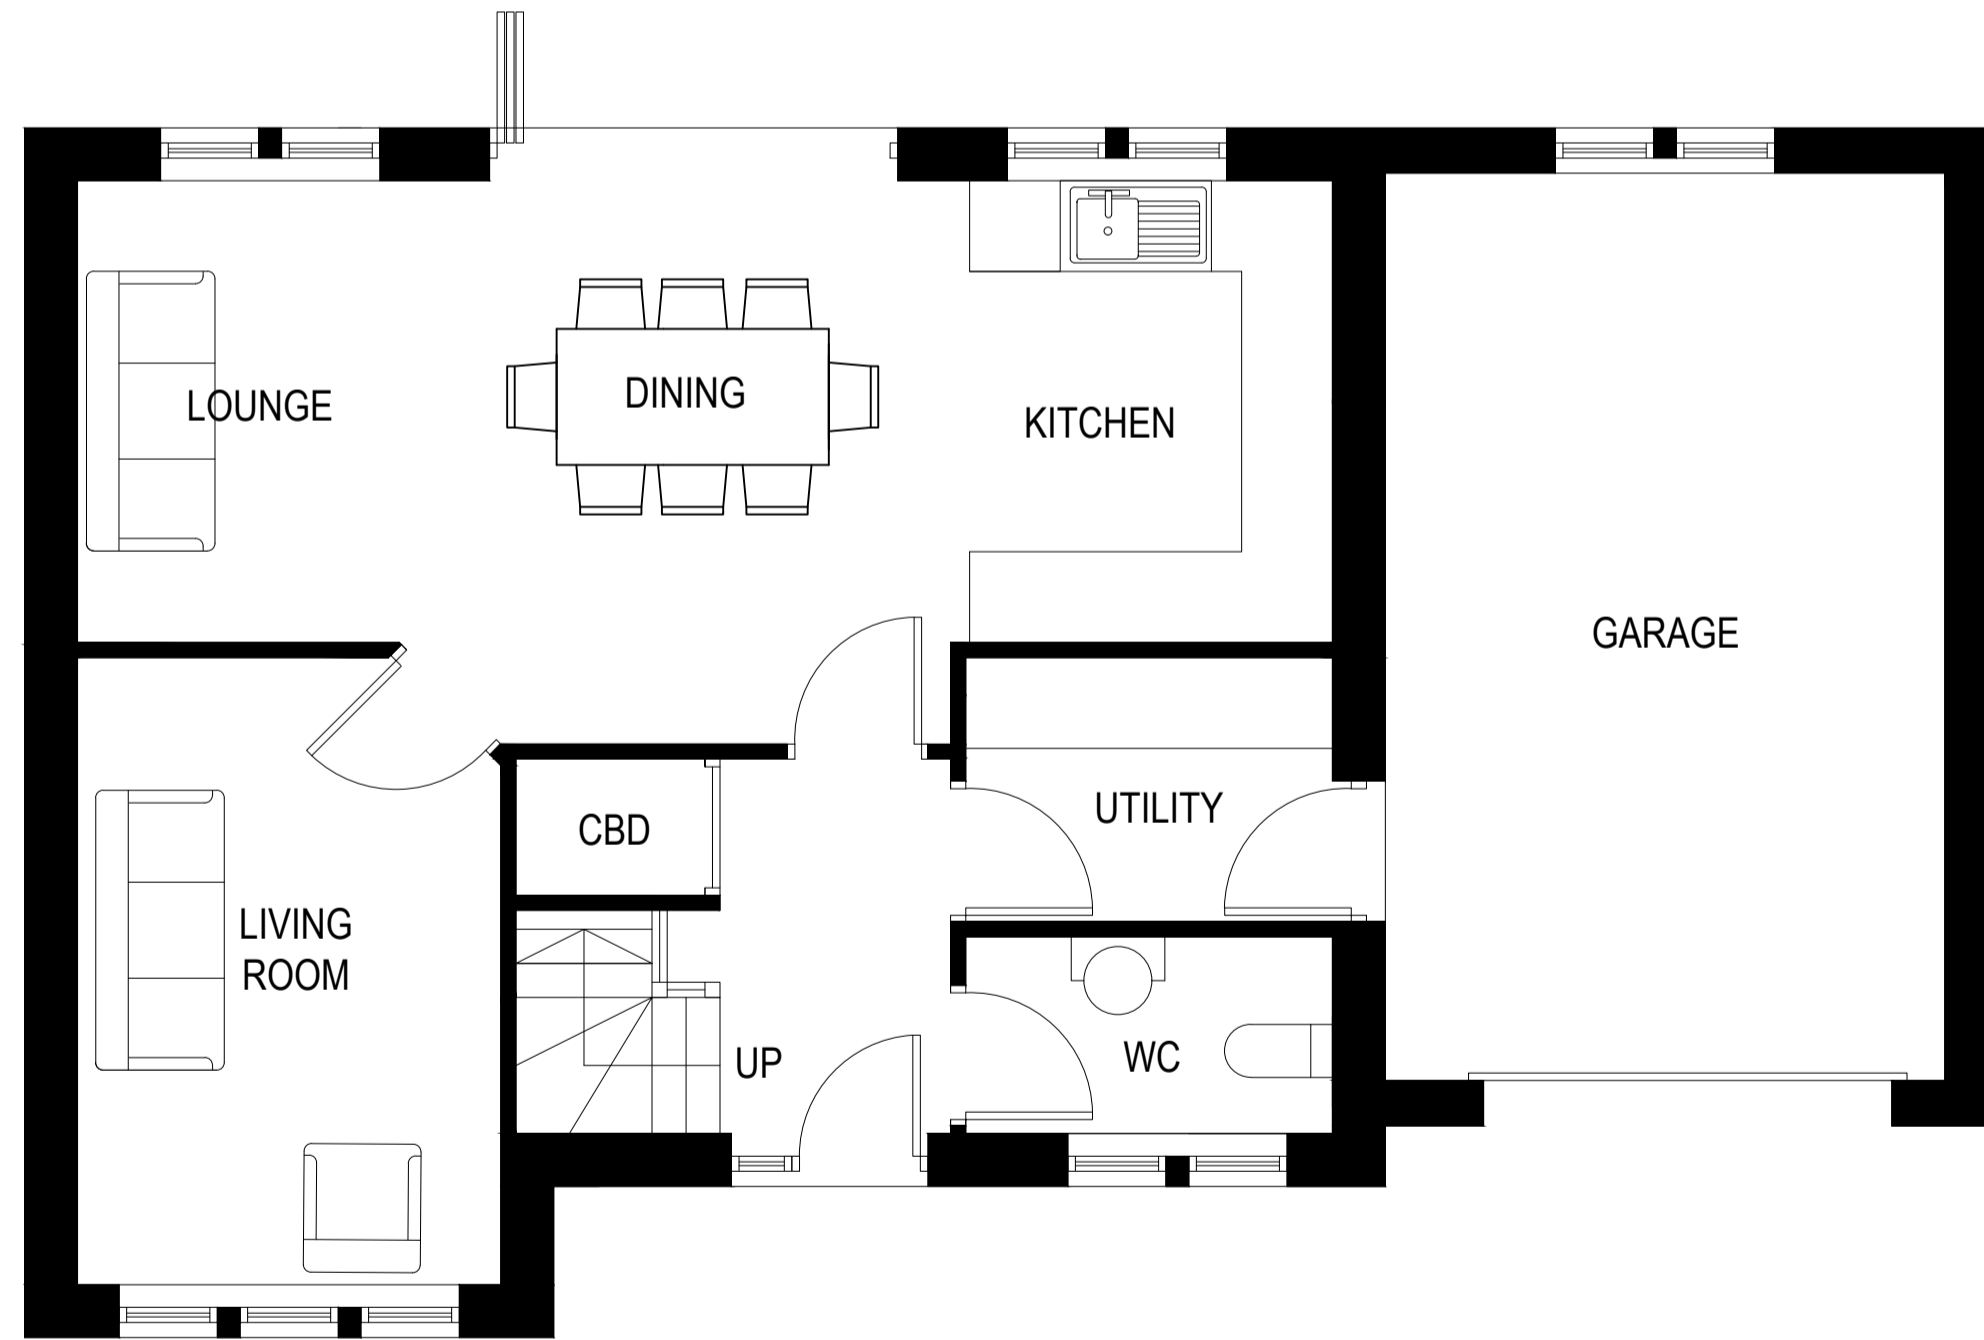

GROUND FLOOR PLAN  
 PLOT 7




WEST ELEVATION

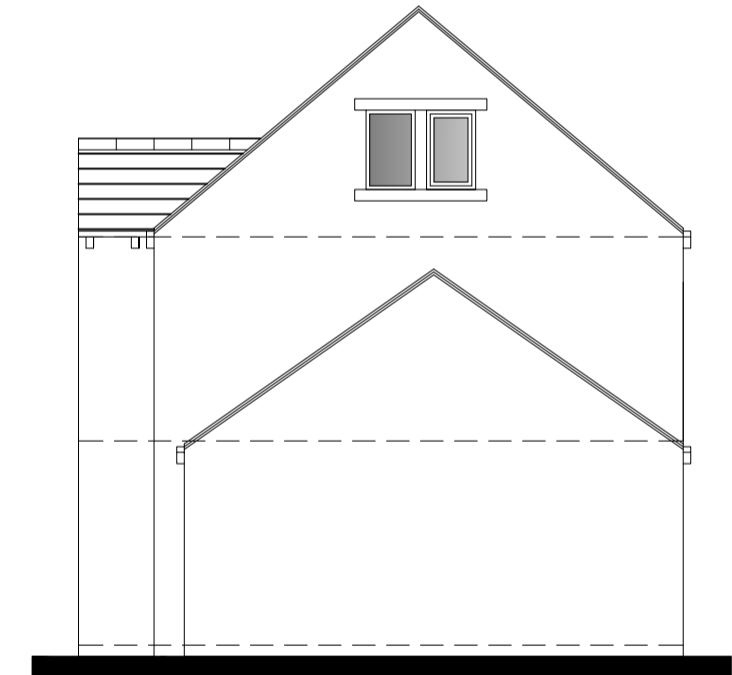


SOUTH ELEVATION



EAST ELEVATION

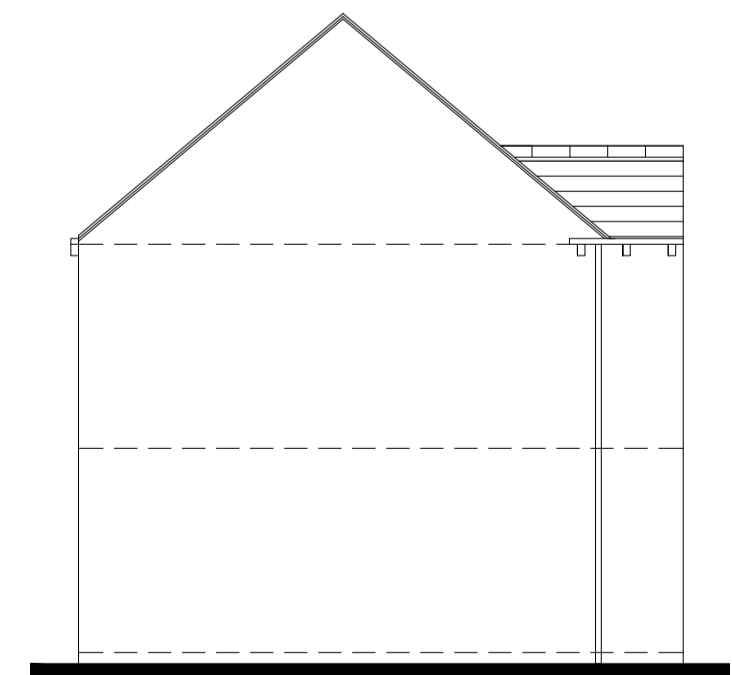

NORTH ELEVATION

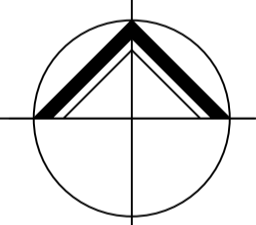

**NORTHERN  
 DESIGN**

(OLDHAM)  
 CHARTERED ARCHITECTS

NORTHERN DESIGN  
 17 STATION LANE  
 GROTTON  
 OLDHAM  
 OL4 5GY  
 TELEPHONE : 07753 859616

CLIENT			
SHS CONSTRUCTION LTD			
PROJECT			
PROPOSED DWELLINGS ROSE AND CROWN INN 132 KNOWL ROAD, GOLCAR HD7 4AN			
DRAWING TITLE			
PLOT 7 PLANS AND ELEVATIONS			
Rev.	Notes	Date	Drawn
*	*	*	*
SCALE	1:50 & 1:100 AT A1	01.24	AD
PROJECT No.	DRAWING No.	Rev.	
2402	07	-	