


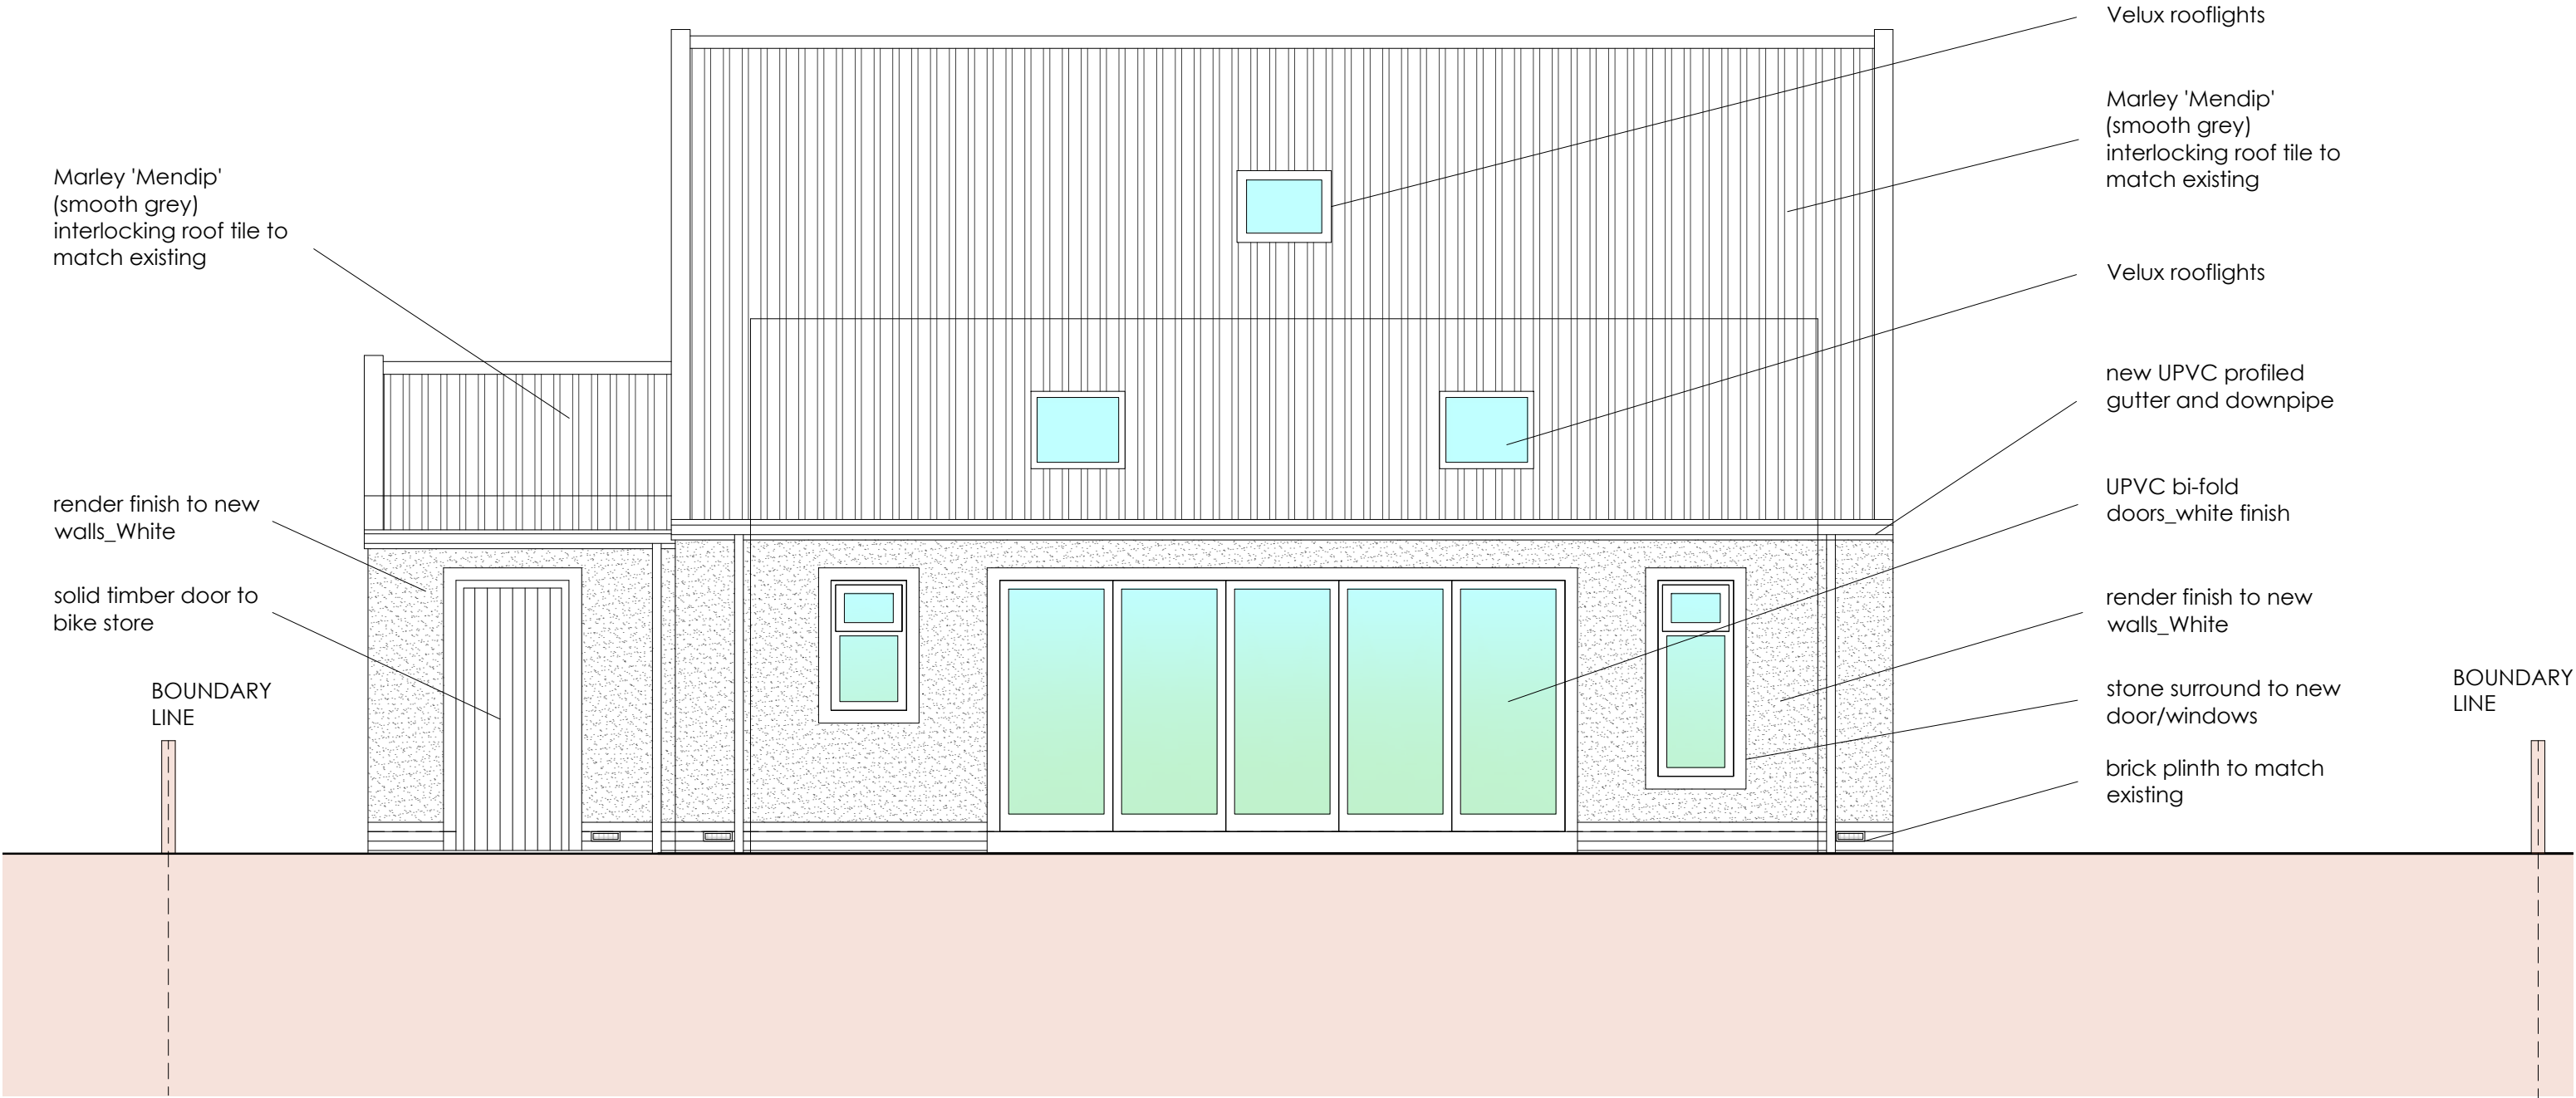

PROPOSED NORTH ELEVATION
1:50 @ A3

NOTES Rev A - Ground floor elevation adjusted. Door added to proposed bike store	PROJECT AND DETAILS: Dormer & Single Storey Rear Extension		ADDRESS: 8 Henry Ralph Avenue Huddersfield HD4 7AJ		SCALE: 1:50 @ A3		REVISION <table><tr><td>A</td><td></td><td></td><td></td><td></td><td></td><td></td><td></td></tr></table>		A								
	A																
	scalable in 1:50 @ A3 0 1 2 3 4 5		CLIENT: Chris & Victoria Mason		DRAWN: JK		DWG TITLE: PROPOSED NORTH ELEVATION										
					DATE: 10 03 2024		DWG NO: 274-PL204A										