


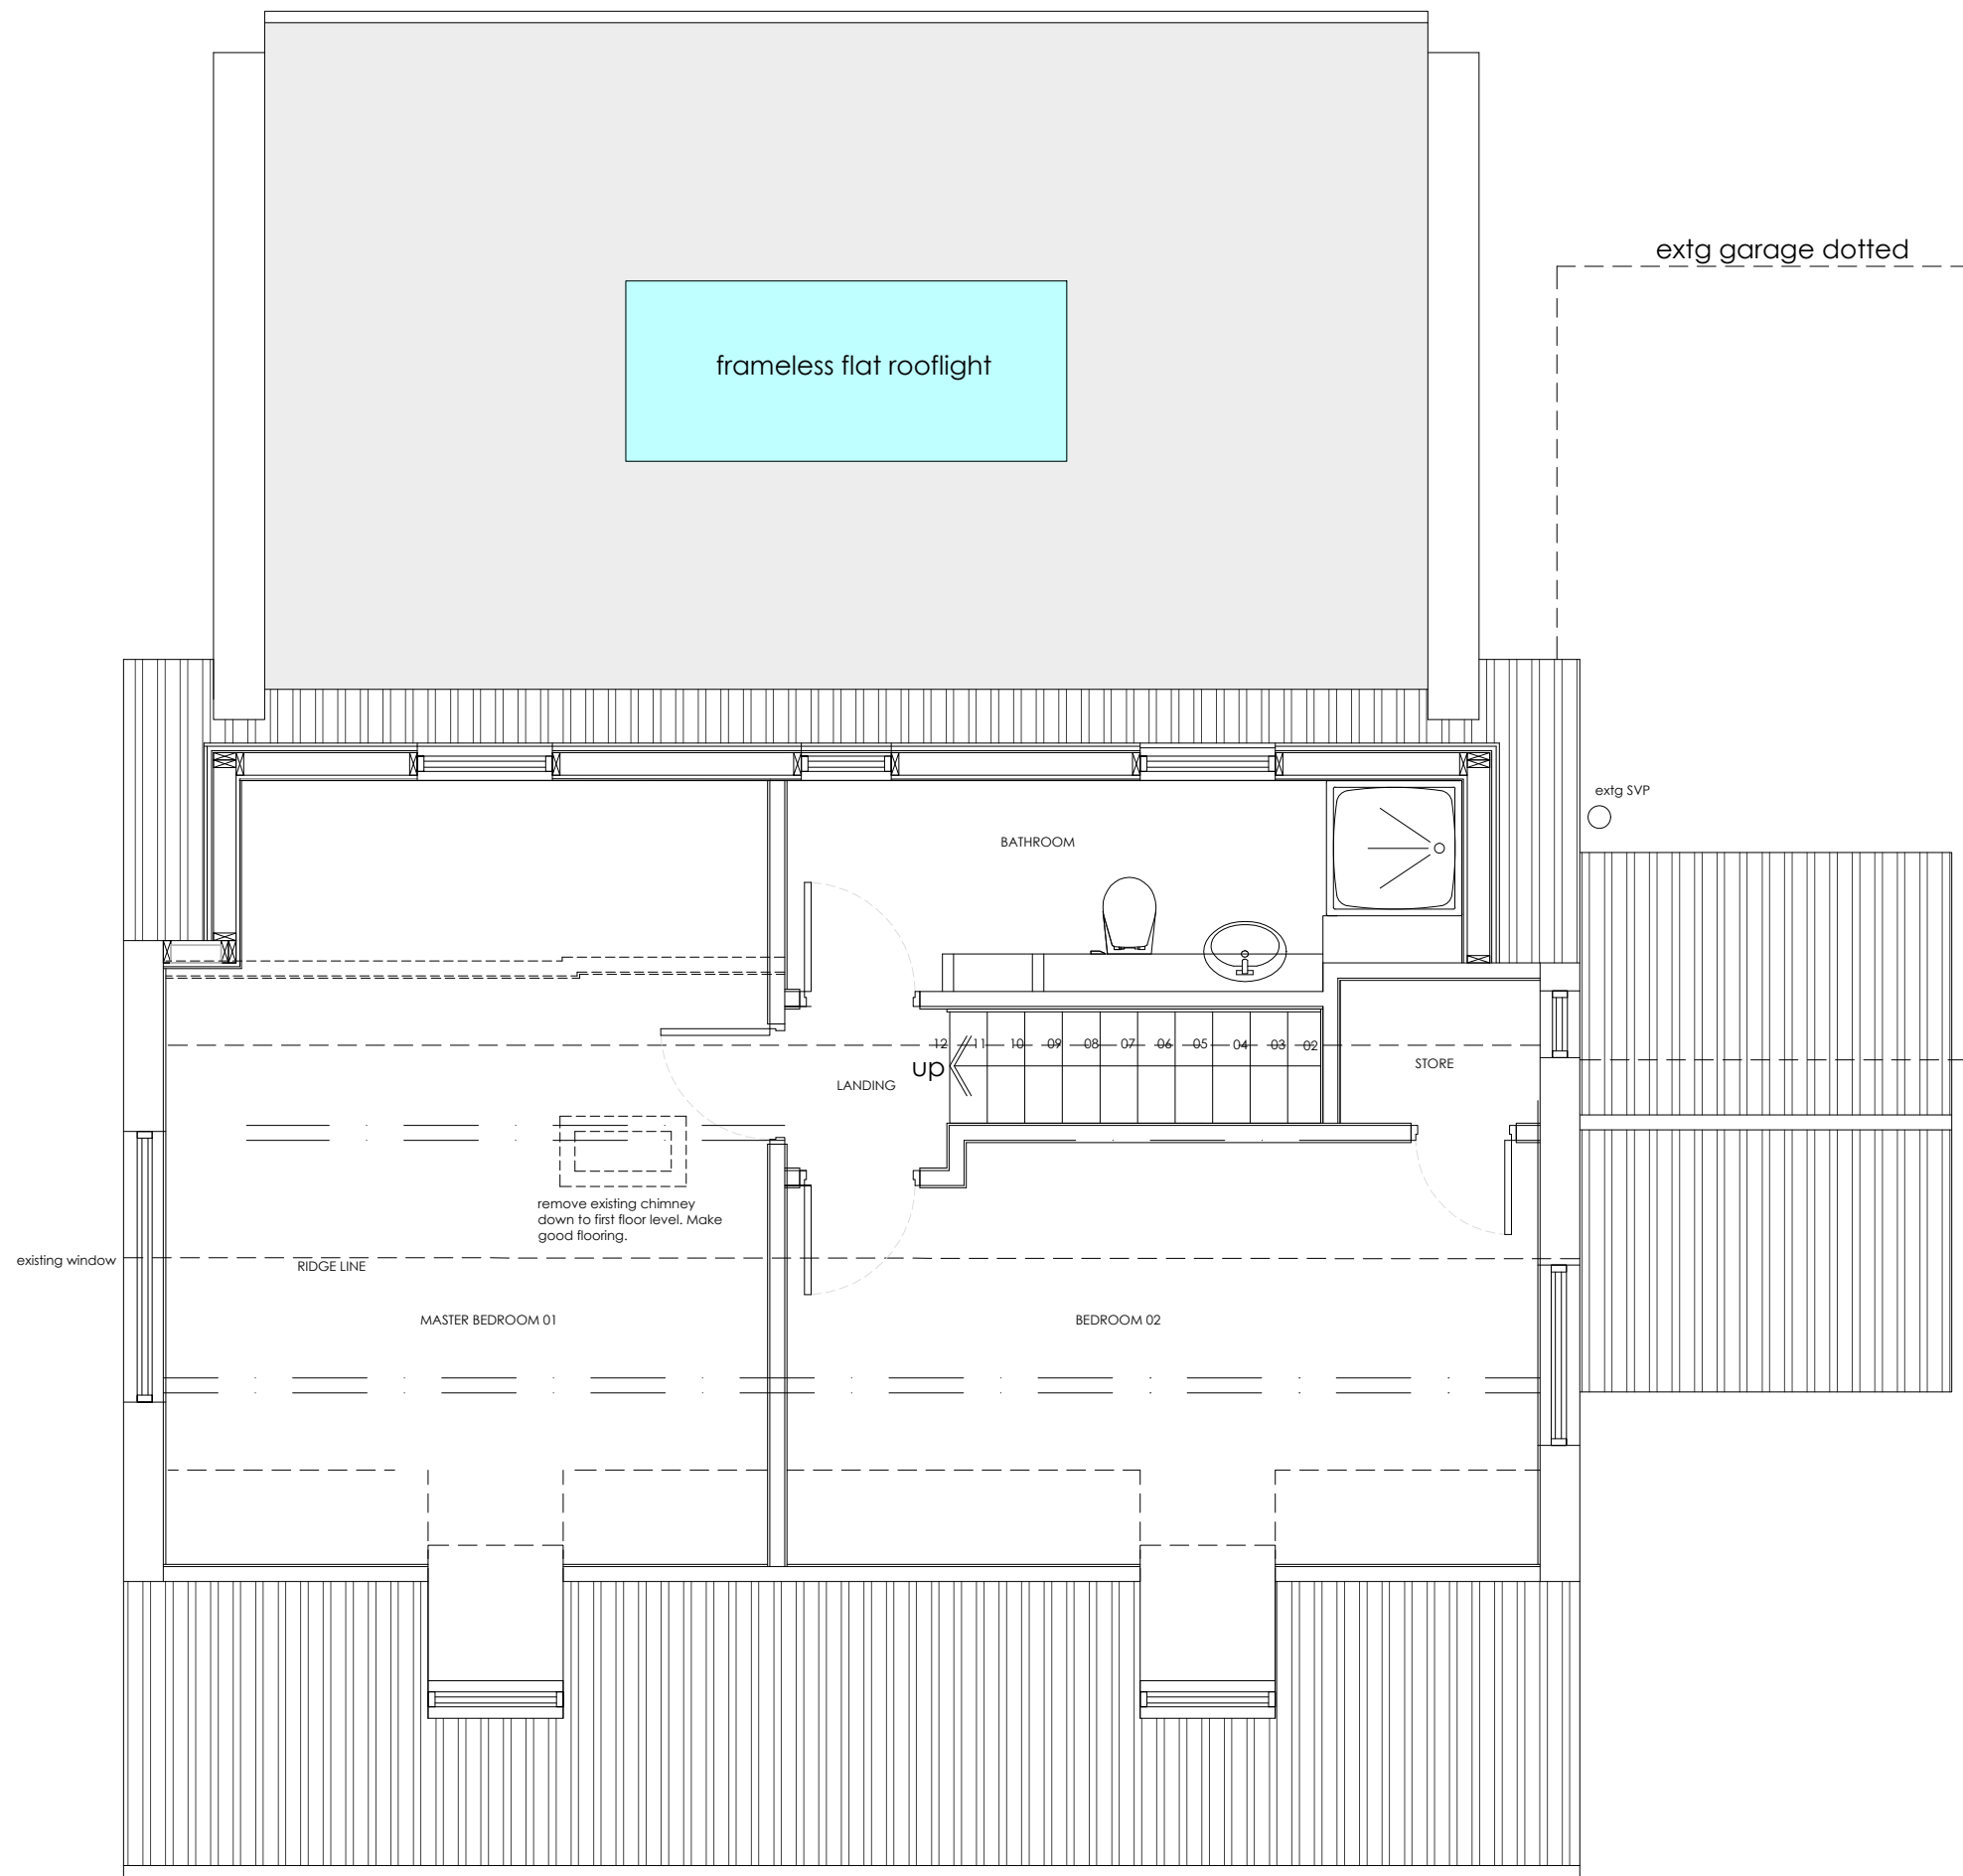

PROPOSED FIRST FLOOR 1:50 @ A3

NOTES

Rev A - Rooflights to extension re-positioned.
Bike store added to rear of new porch
Rev B - Main dormer located to north elevation.
Flat roof to rear extension.
Rev C - Two velux rooflights to south elevation.

PROJECT AND DETAILS:

Dormer & Single Storey Rear Extension

scalable in 1:50 @ A3



ADDRESS:

8 Henry Ralph Avenue
Huddersfield HD4 7AJ

CLIENT:

Chris & Victoria Mason

SCALE:

1:50 @ A3

DRAWN:

JK

DATE:

08 05 2024

REVISION

A B C

DWG TITLE:

PROPOSED FIRST FLOOR

DWG NO:

274-PL202C