


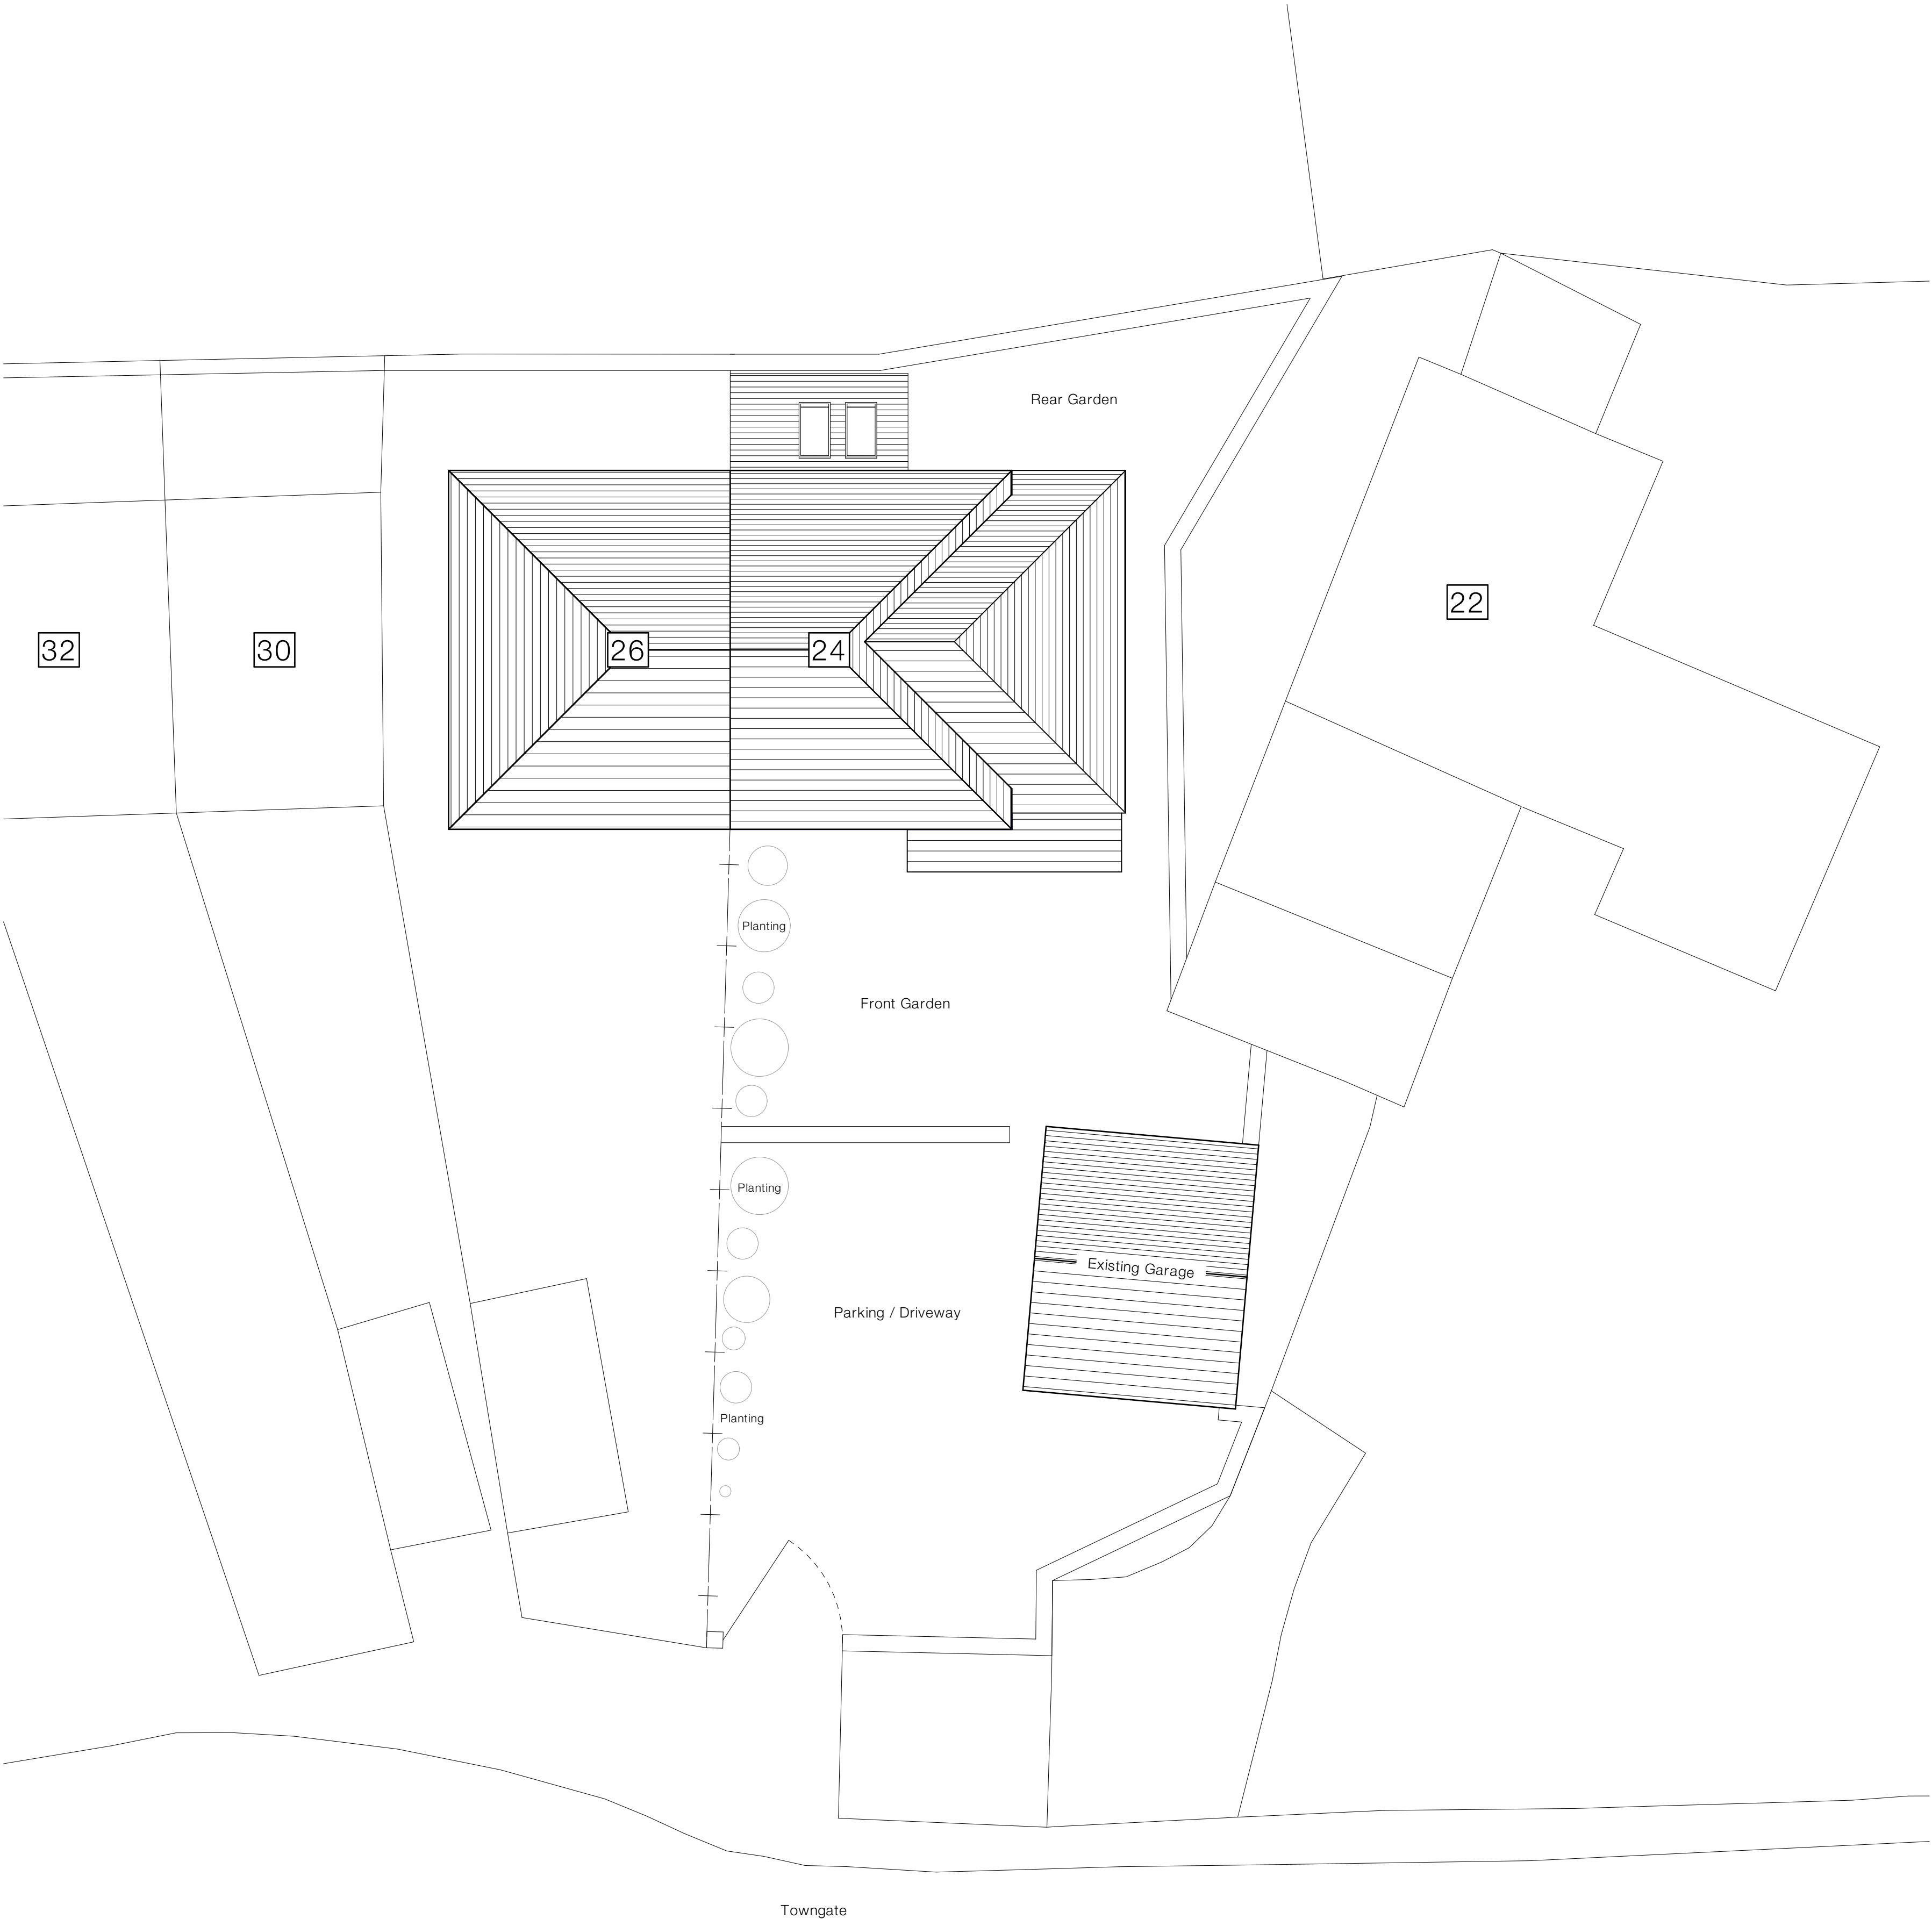


Proposed Site Plan - 1:100

Notes

Do not scale from drawing, use figured dimensions only.
All dimensions must be checked and verified on site prior to commencement of work and Architect to be notified of any discrepancies.
This drawing is intended to permit overall scheme proposals only and cannot be used for construction purposes without further information.

Rev	Description	Drawn	Date

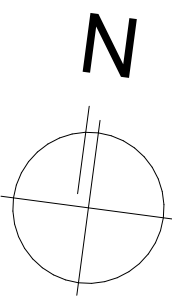

Client Mr F Garside		
Site Address 24 Towngate, Upperthong, Holmfirth, HD9 3UX		
Project Description Extension to existing dwelling		
Status Planning		
Date April 2024	Drawn FWG	Checked •
Drawing Proposed Site Plan	Scale @ A1 1:100	
Drawing No. 3373 (0-) 03	Revision •	

ONE17
DESIGN

THE DYEHOUSE, ARMITAGE BRIDGE
HUDDERSFIELD, WEST YORKS HD4 7PD
T 01484 668000 E SOLUTIONS@ONE17DESIGN.COM

ONE17DESIGN.COM