

Front Elevaton (NE Facing)




Side Elevaton (NW Facing)



Rear Elevaton (SW Facing)



Side Elevaton (SE Facing)

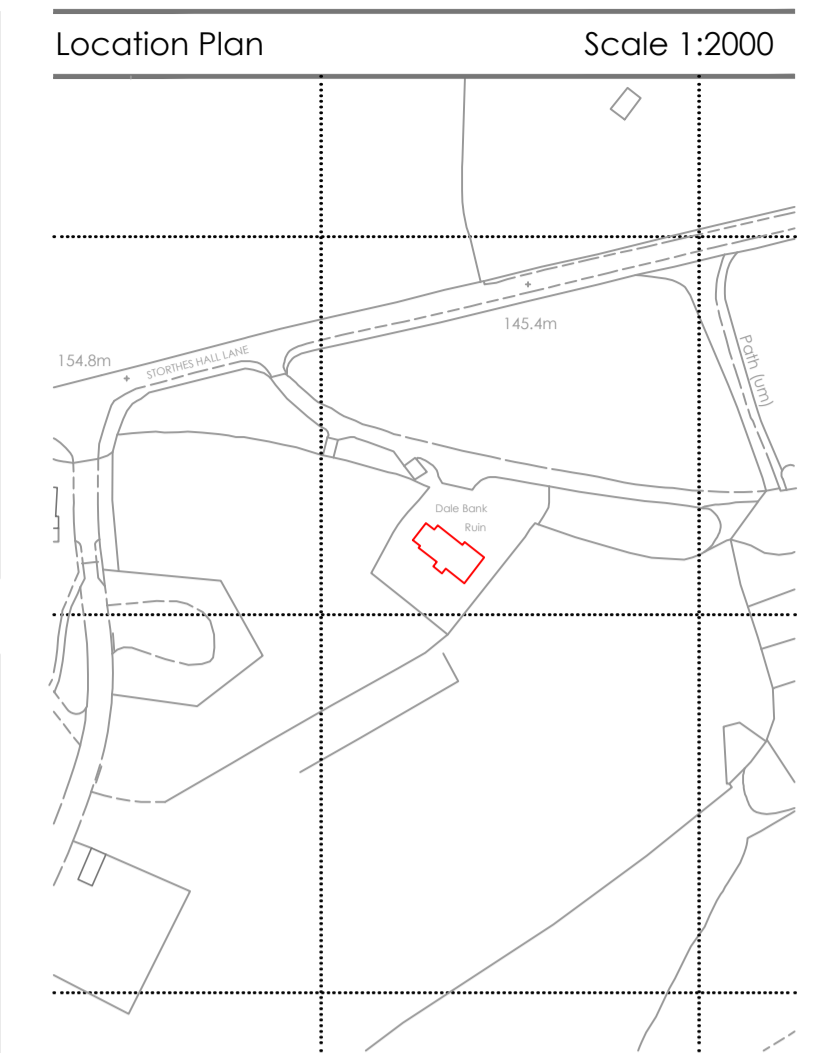

Site Survey Control & Datum Information

Grid Orientation:
Survey related to Ordnance Survey "OSGB36" at control point GFS01 and the survey data was processed on a plane grid. (No Scale Factor)
Level Datum:
OS Orthometric Hts

| Rev | Description | By | Date | |
|-------|-------------|----------|------|------|
| | | | | |
| | | | | |
| | | | | |
| Surv. | Drawn | Date | Chkd | Date |
| NH | NH | Mar 2024 | | |

This drawing may not be reproduced, made use of or issued to a third party without permission of:

UBRIQUE INVESTMENTS LTD

UBRIQUE INVESTMENTS LTD
STORTHES HALL STUDENT VILLAGE
STORTHES HALL LANE, KIRKBURTON
HUDDERSFIELD
HD8 0WA

Holden Surveys Ltd
Topographical Building & Site Surveys - CAD Services
T: 0773 4936469 E: holdensurveys@msn.com

Title. Site Plan & Elevations



Site. Dale Bank
Storthes Hall Lane
Huddersfield

COMPUTER GENERATED DRAWING - DO NOT ALTER


Dwg No. PP_05_05_Dale Bank

Sheet No. 1



| SCALE | 1/100 | REV. | |
|-------|-------|------|--|
| | | | |

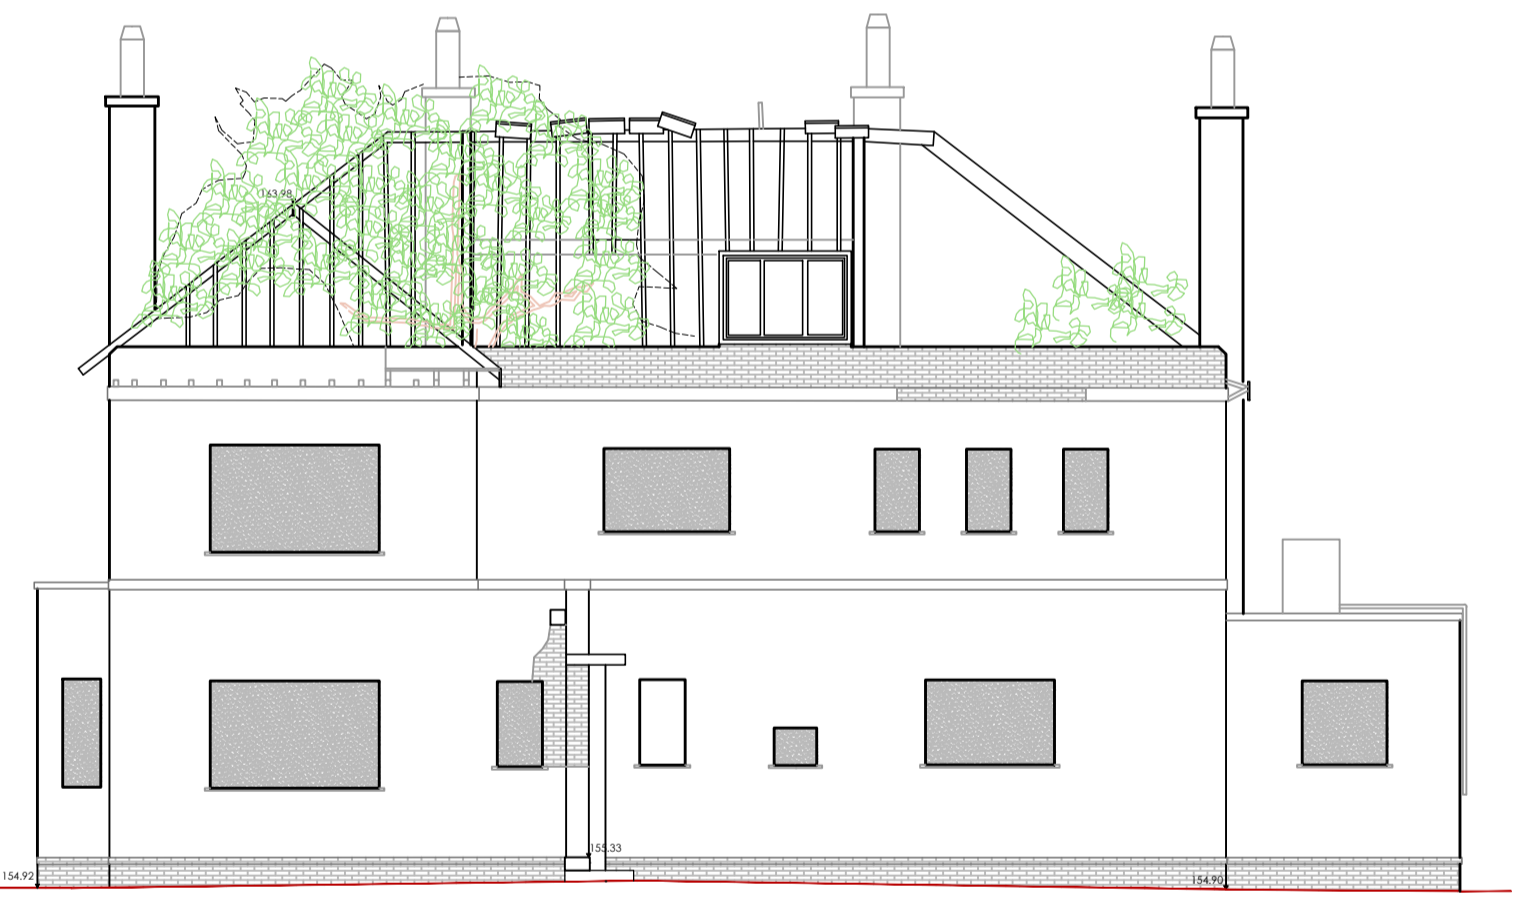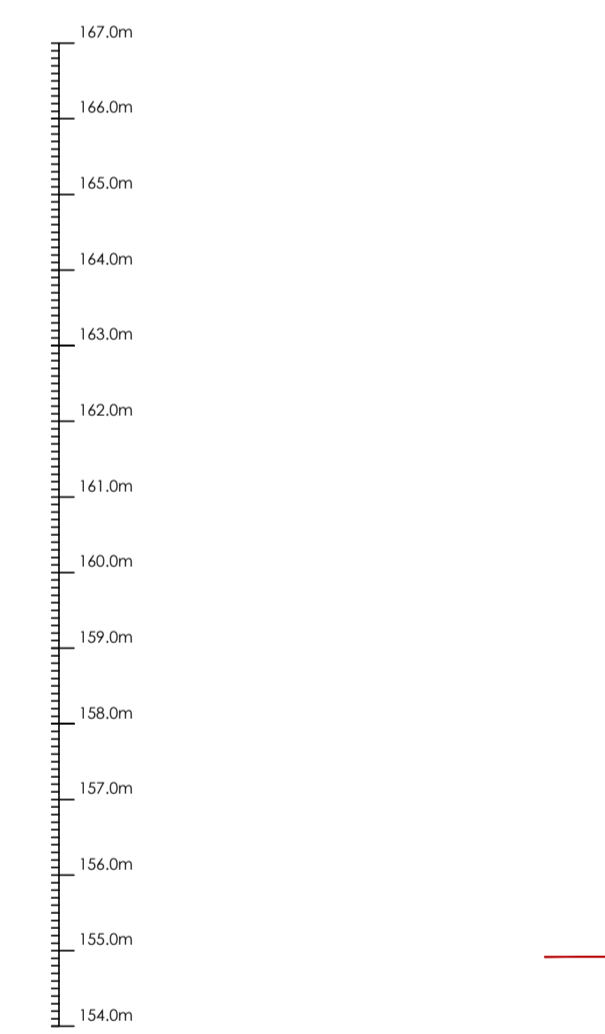


Front Elevation (North East Facing)

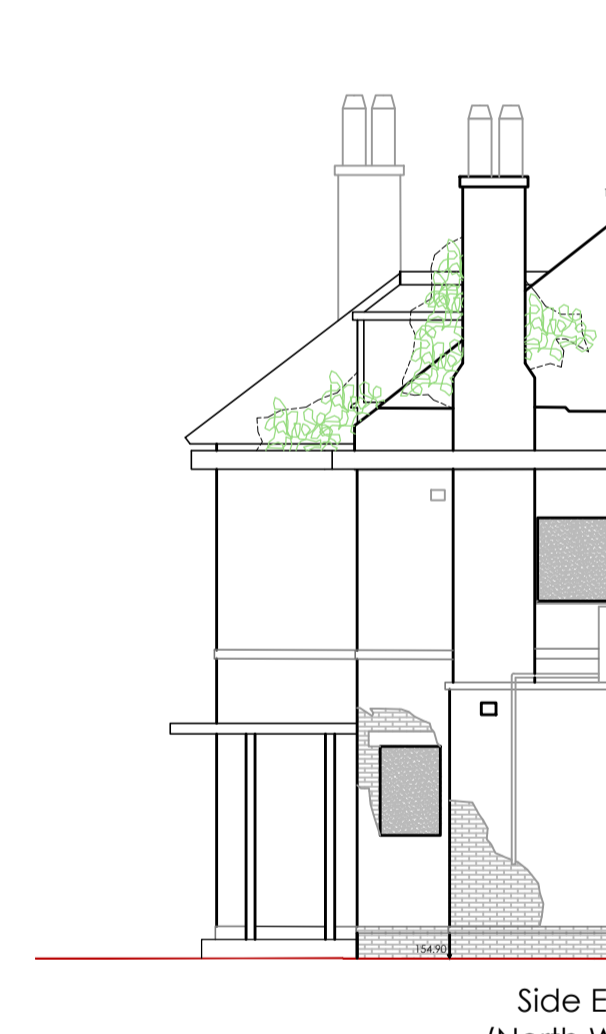

Side Elevation (North West Facing)

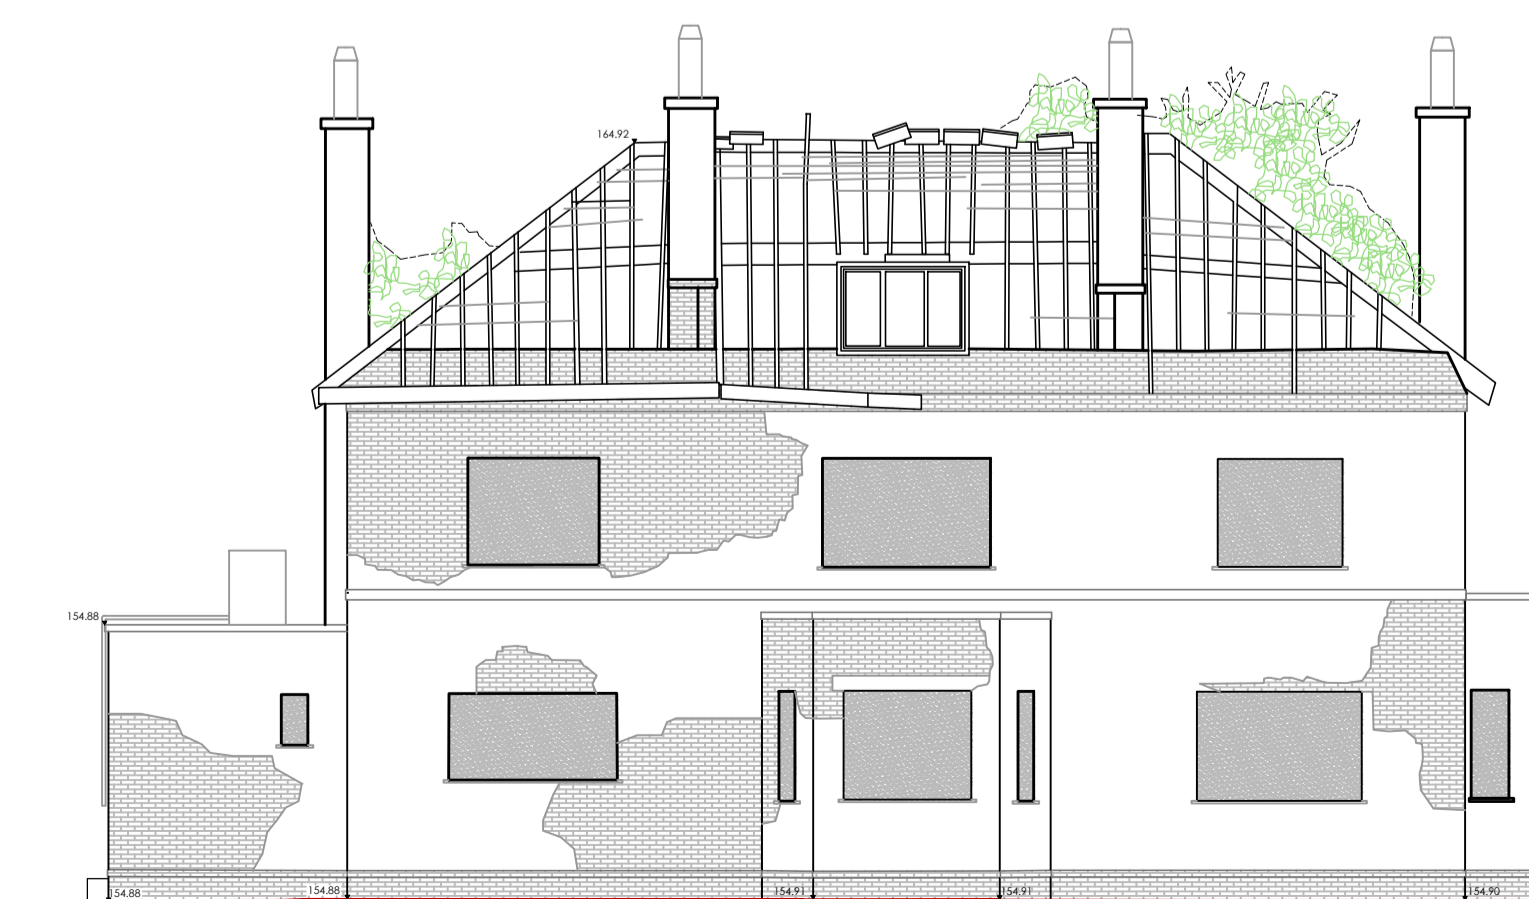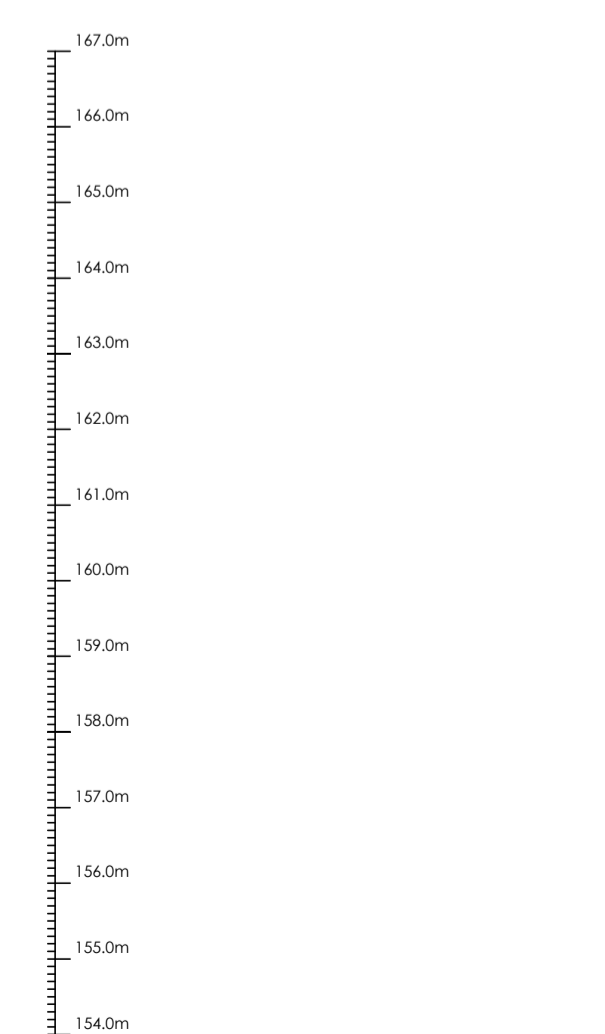

Rear Elevation (South West Facing)

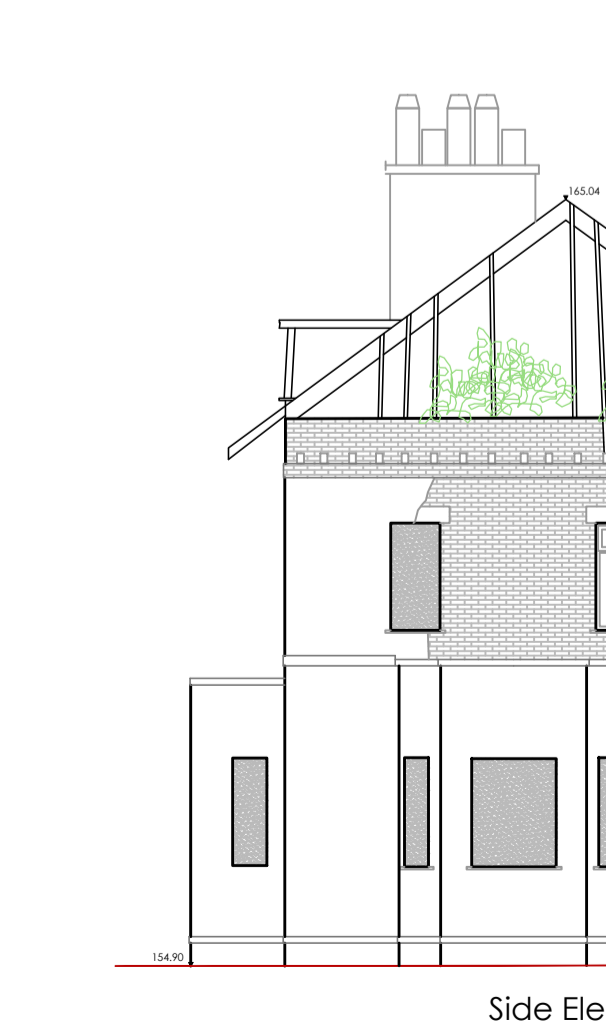

Side Elevation (South East Facing)