




ground floor plan

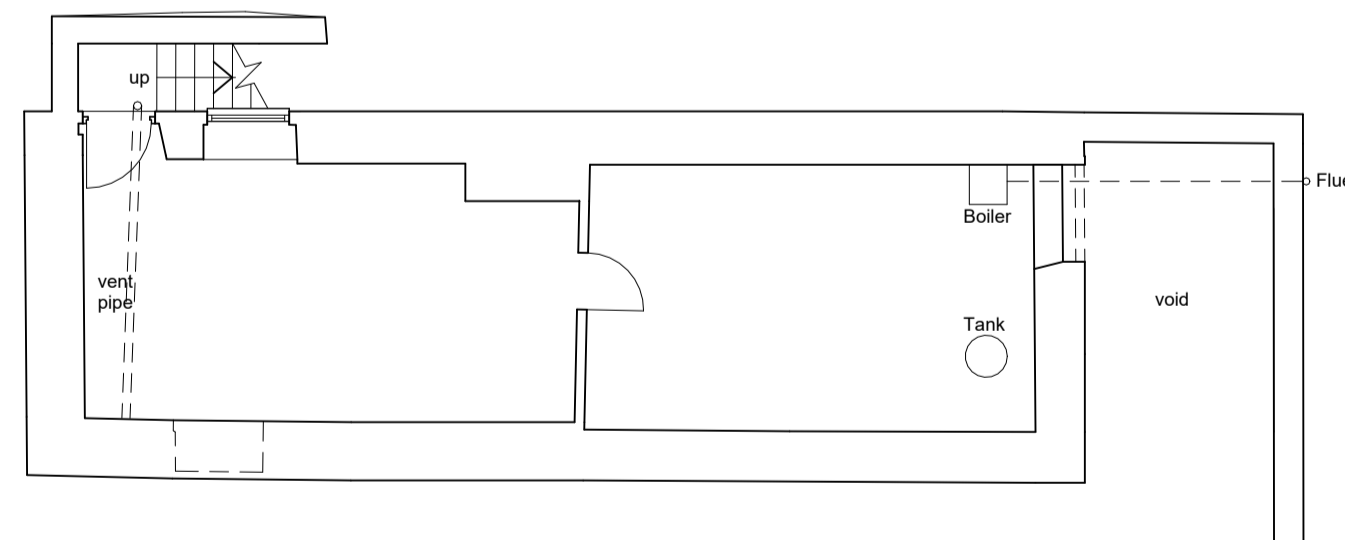

basement floor plan
1 : 100

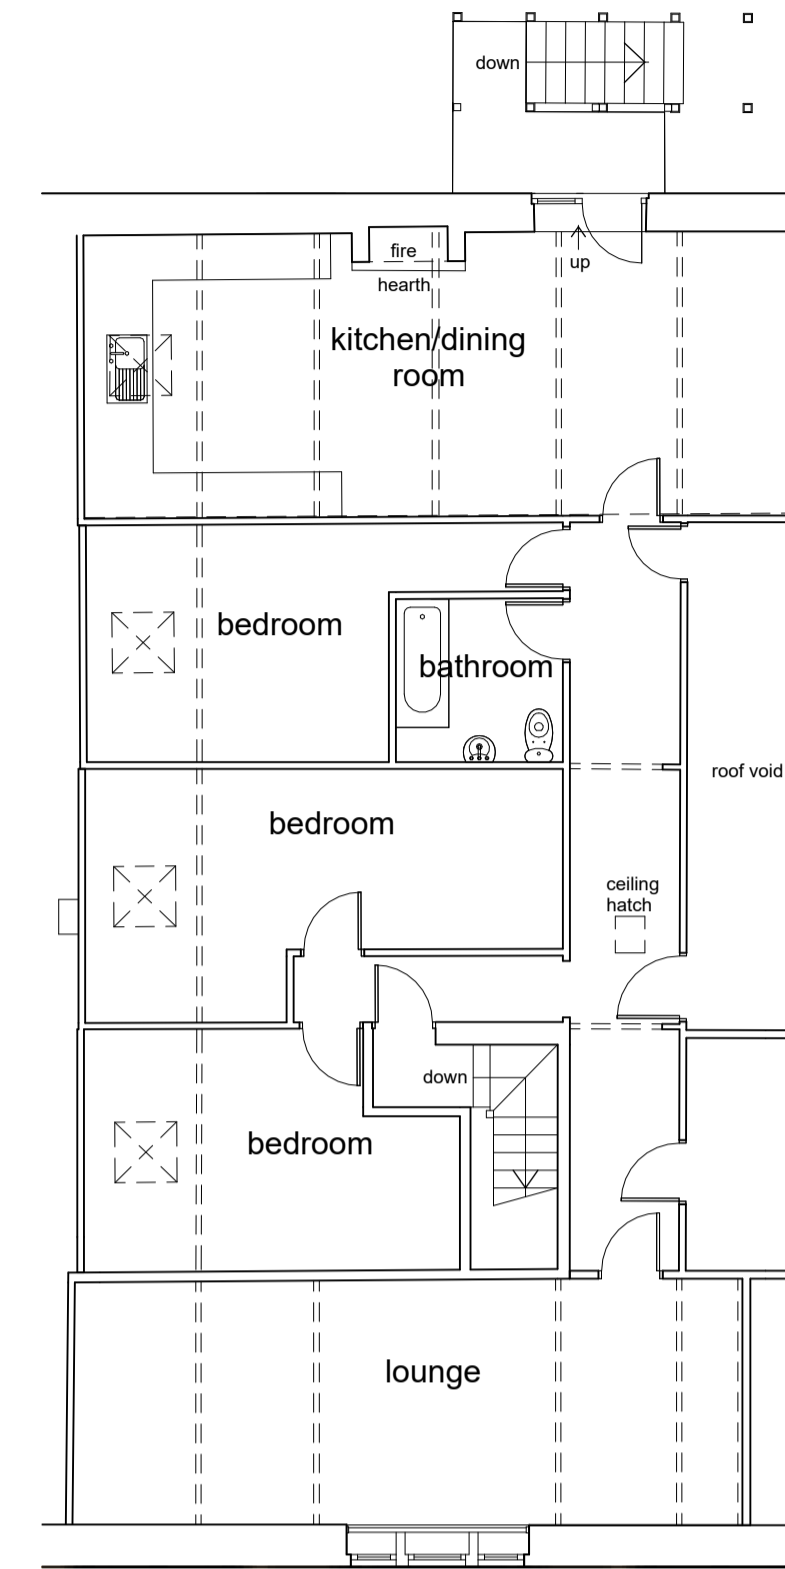

second floor plan

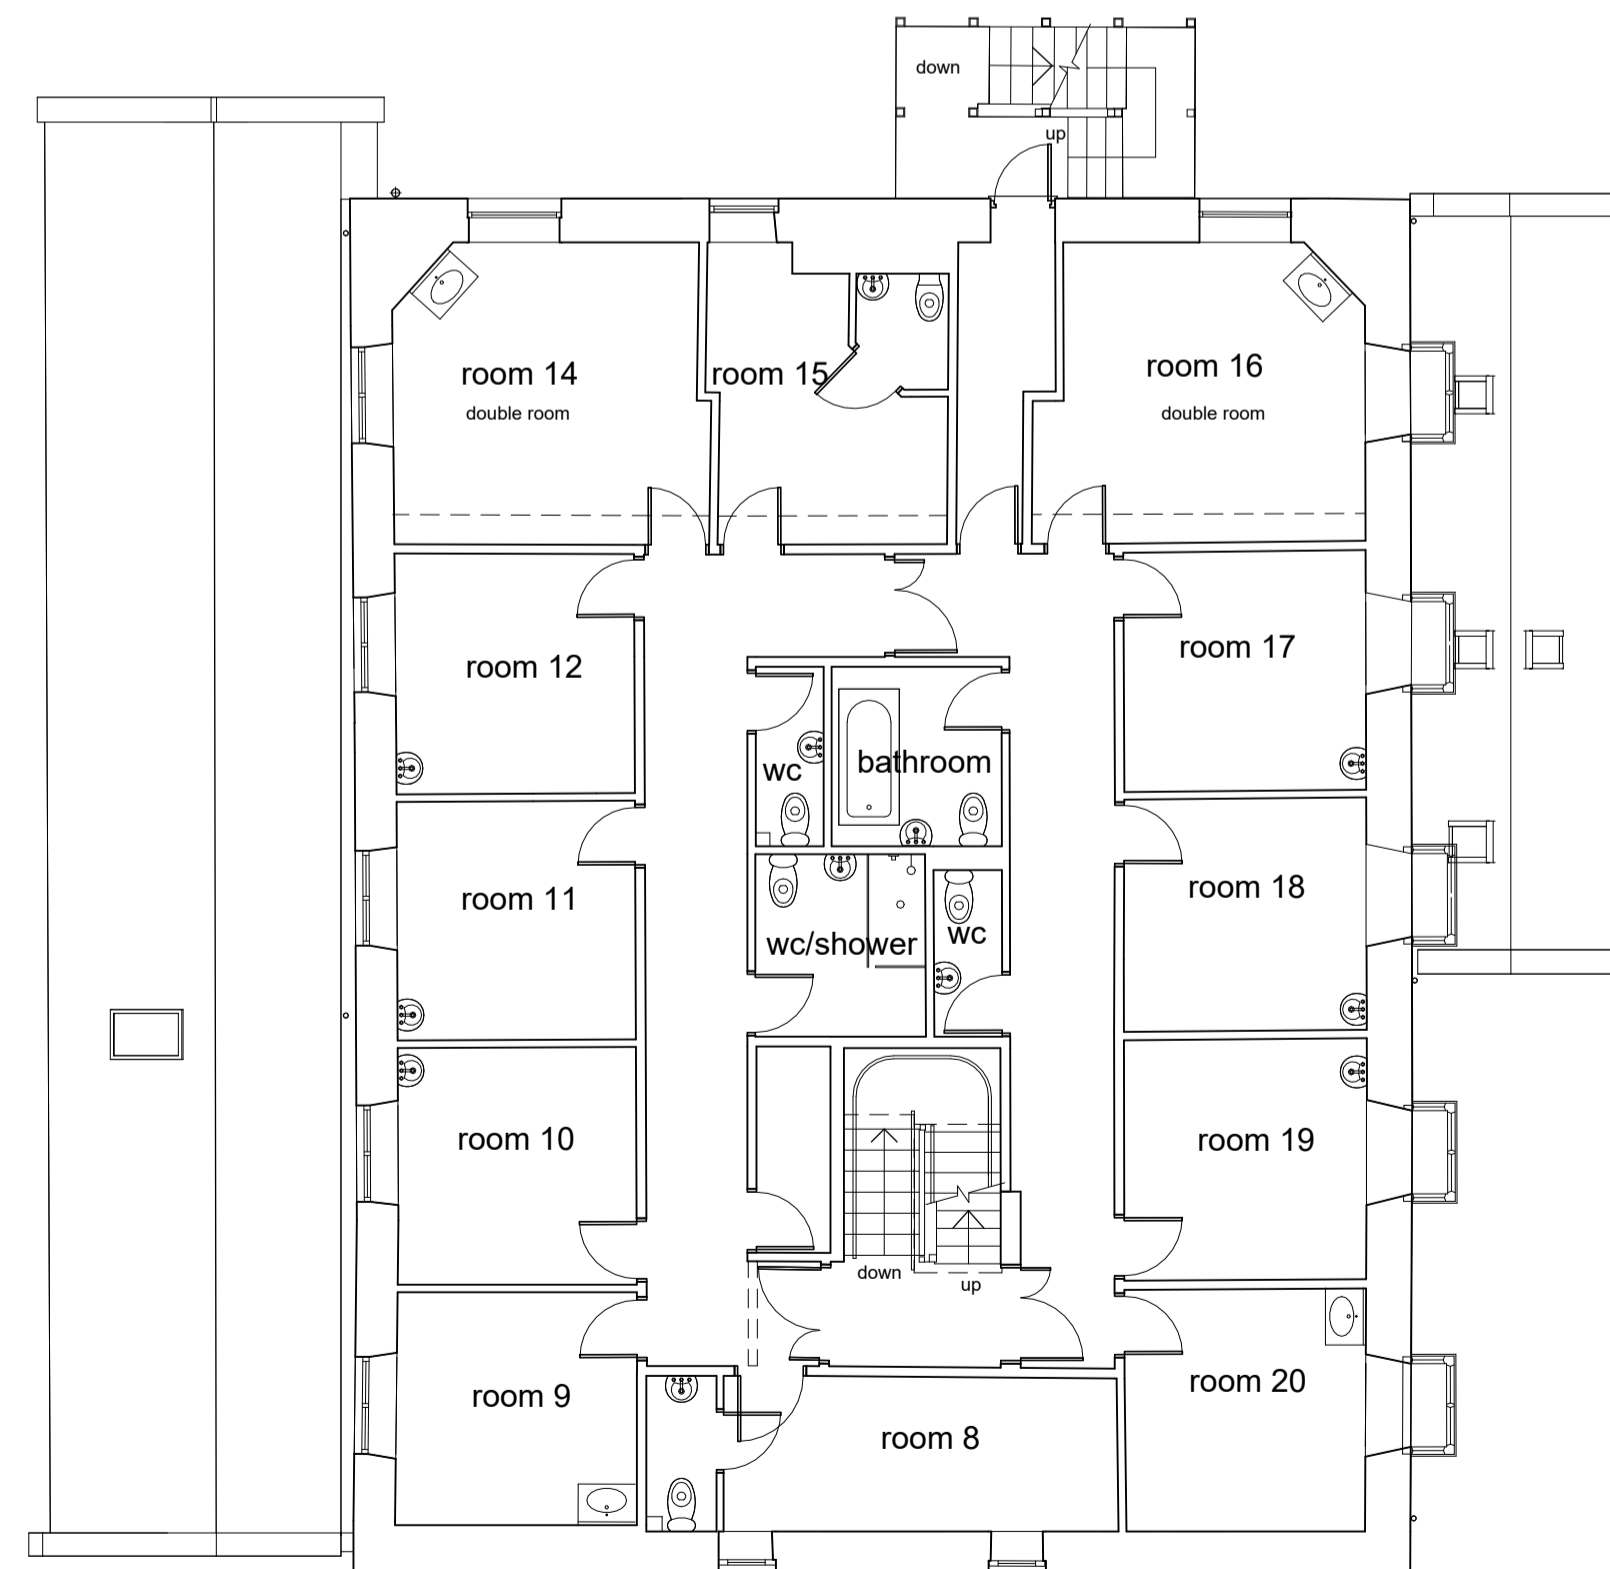

first floor plan

This drawing has been prepared specifically for the purpose of obtaining Planning Permission and/or Building Regulation Approval. Its suitability for other purposes, without supplementary details and specifications cannot be guaranteed. The Permissions and/or Approvals are beyond the Architects control, and no guarantee that such will be granted is given or to be inferred by reason of the preparation of this drawing. Only figured dimensions are to be used. All dimensions to be checked on site. This drawing together with the design

rev.	description	date	drawn	approved
P01	drawing created	13.03.24	JW	NG



project Extension and alterations to care home

at
38 Knowl Road, Golcar
Huddersfield, HD7 4AN
for
Matthew & Kirsty Lunn

title Floor plans as existing
number 22130D -01 -P01
scale 1 : 100
size A1