

**NOTES**


THIS DRAWING IS COPYRIGHT & MAY NOT BE COPIED WITHOUT PRIOR WRITTEN PERMISSION OF 215 DOMESTIC EXTENSIONS LTD.

ALL DIMENSIONS SHOWN ARE IN MILLIMETERS, UNLESS OTHERWISE STATED. DRAWING AUTHOR TO BE NOTIFIED OF ANY DISCREPANCIES. VERIFY RELEVANT DRAWINGS ON SITE BEFORE COMMENCING WORK OR PREPARING SHOP DRAWINGS.


CONTRACTOR TO CHECK ALL DIMENSIONS AND REPORT ALL ERRORS AND OMISSIONS TO THE DESIGNER. DO NOT SCALE FROM THIS DRAWING.

THIS DRAWING IS TO BE READ IN CONJUNCTION WITH ALL OTHER ARCHITECTS, ENGINEERS AND SPECIALISTS DRAWINGS AND DETAILS.

DIMENSIONS TO BE TAKEN FROM RELEVANT DRAWINGS AND NOT FROM CORRESPONDING CALCULATION PACKAGE. ALL DIMENSIONS TO BE CHECKED ON SITE PRIOR TO WORKS COMMENCING.

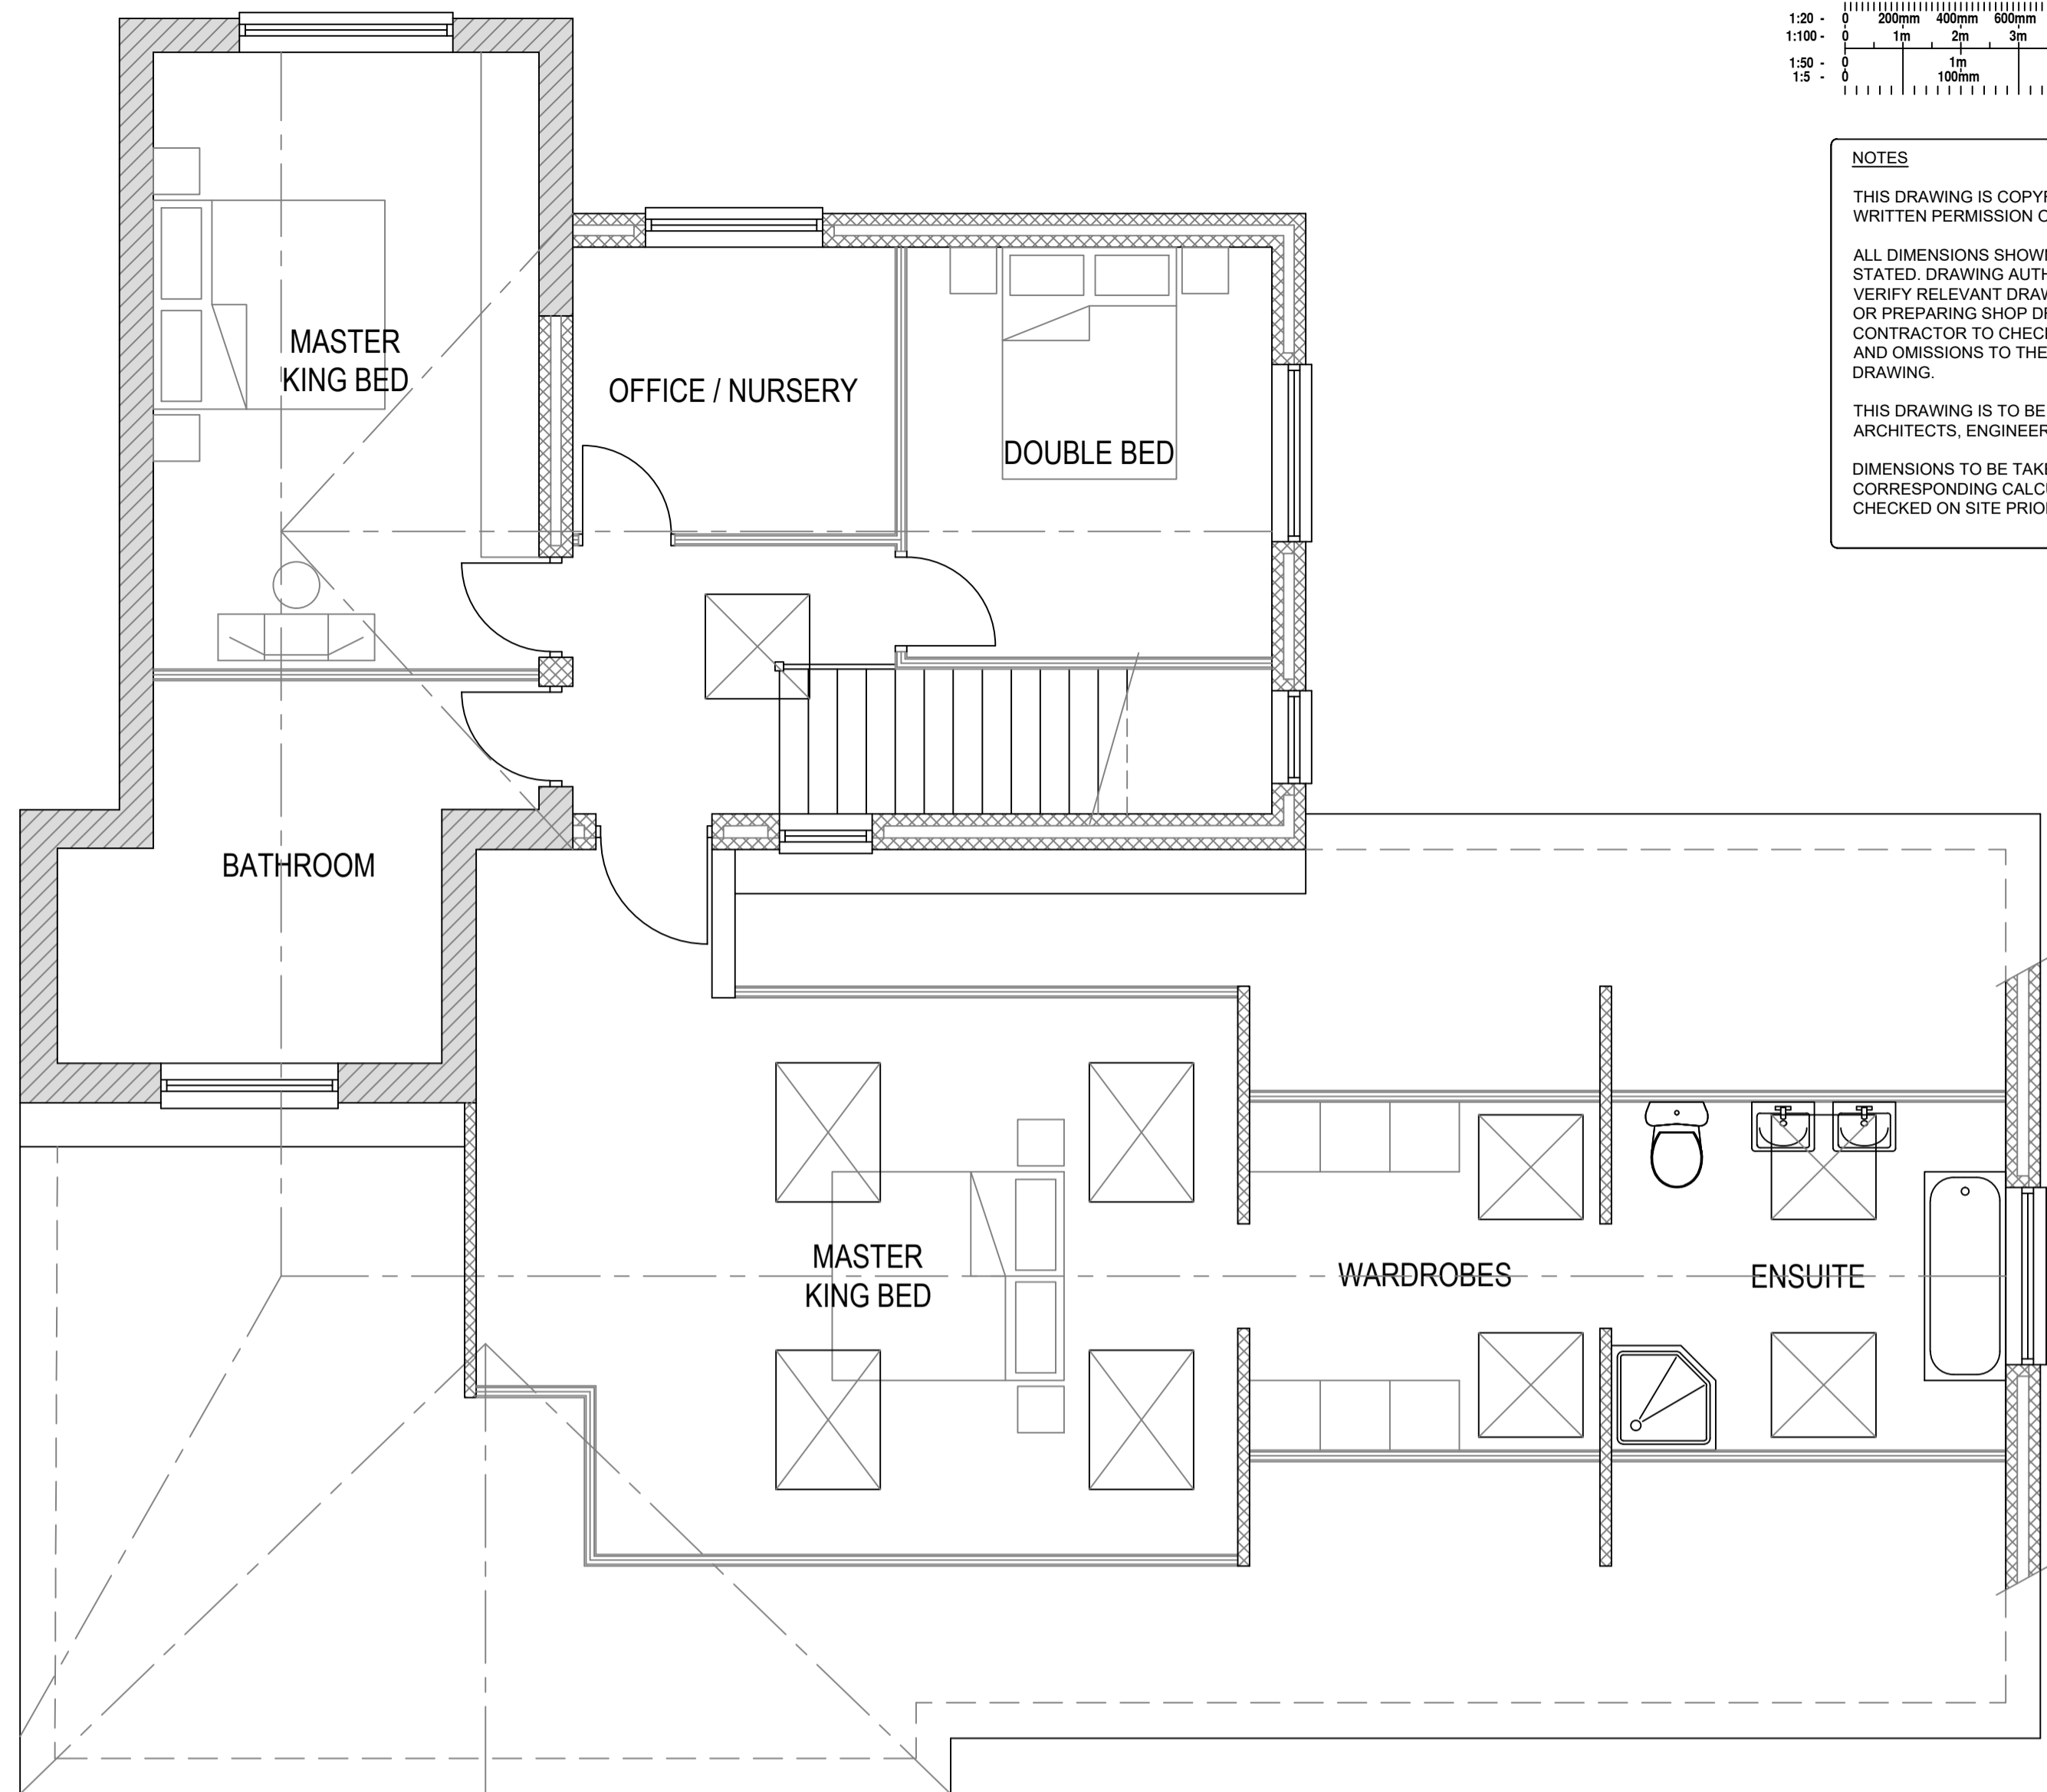

Proposed First Floor Plan  
Scale 1/50

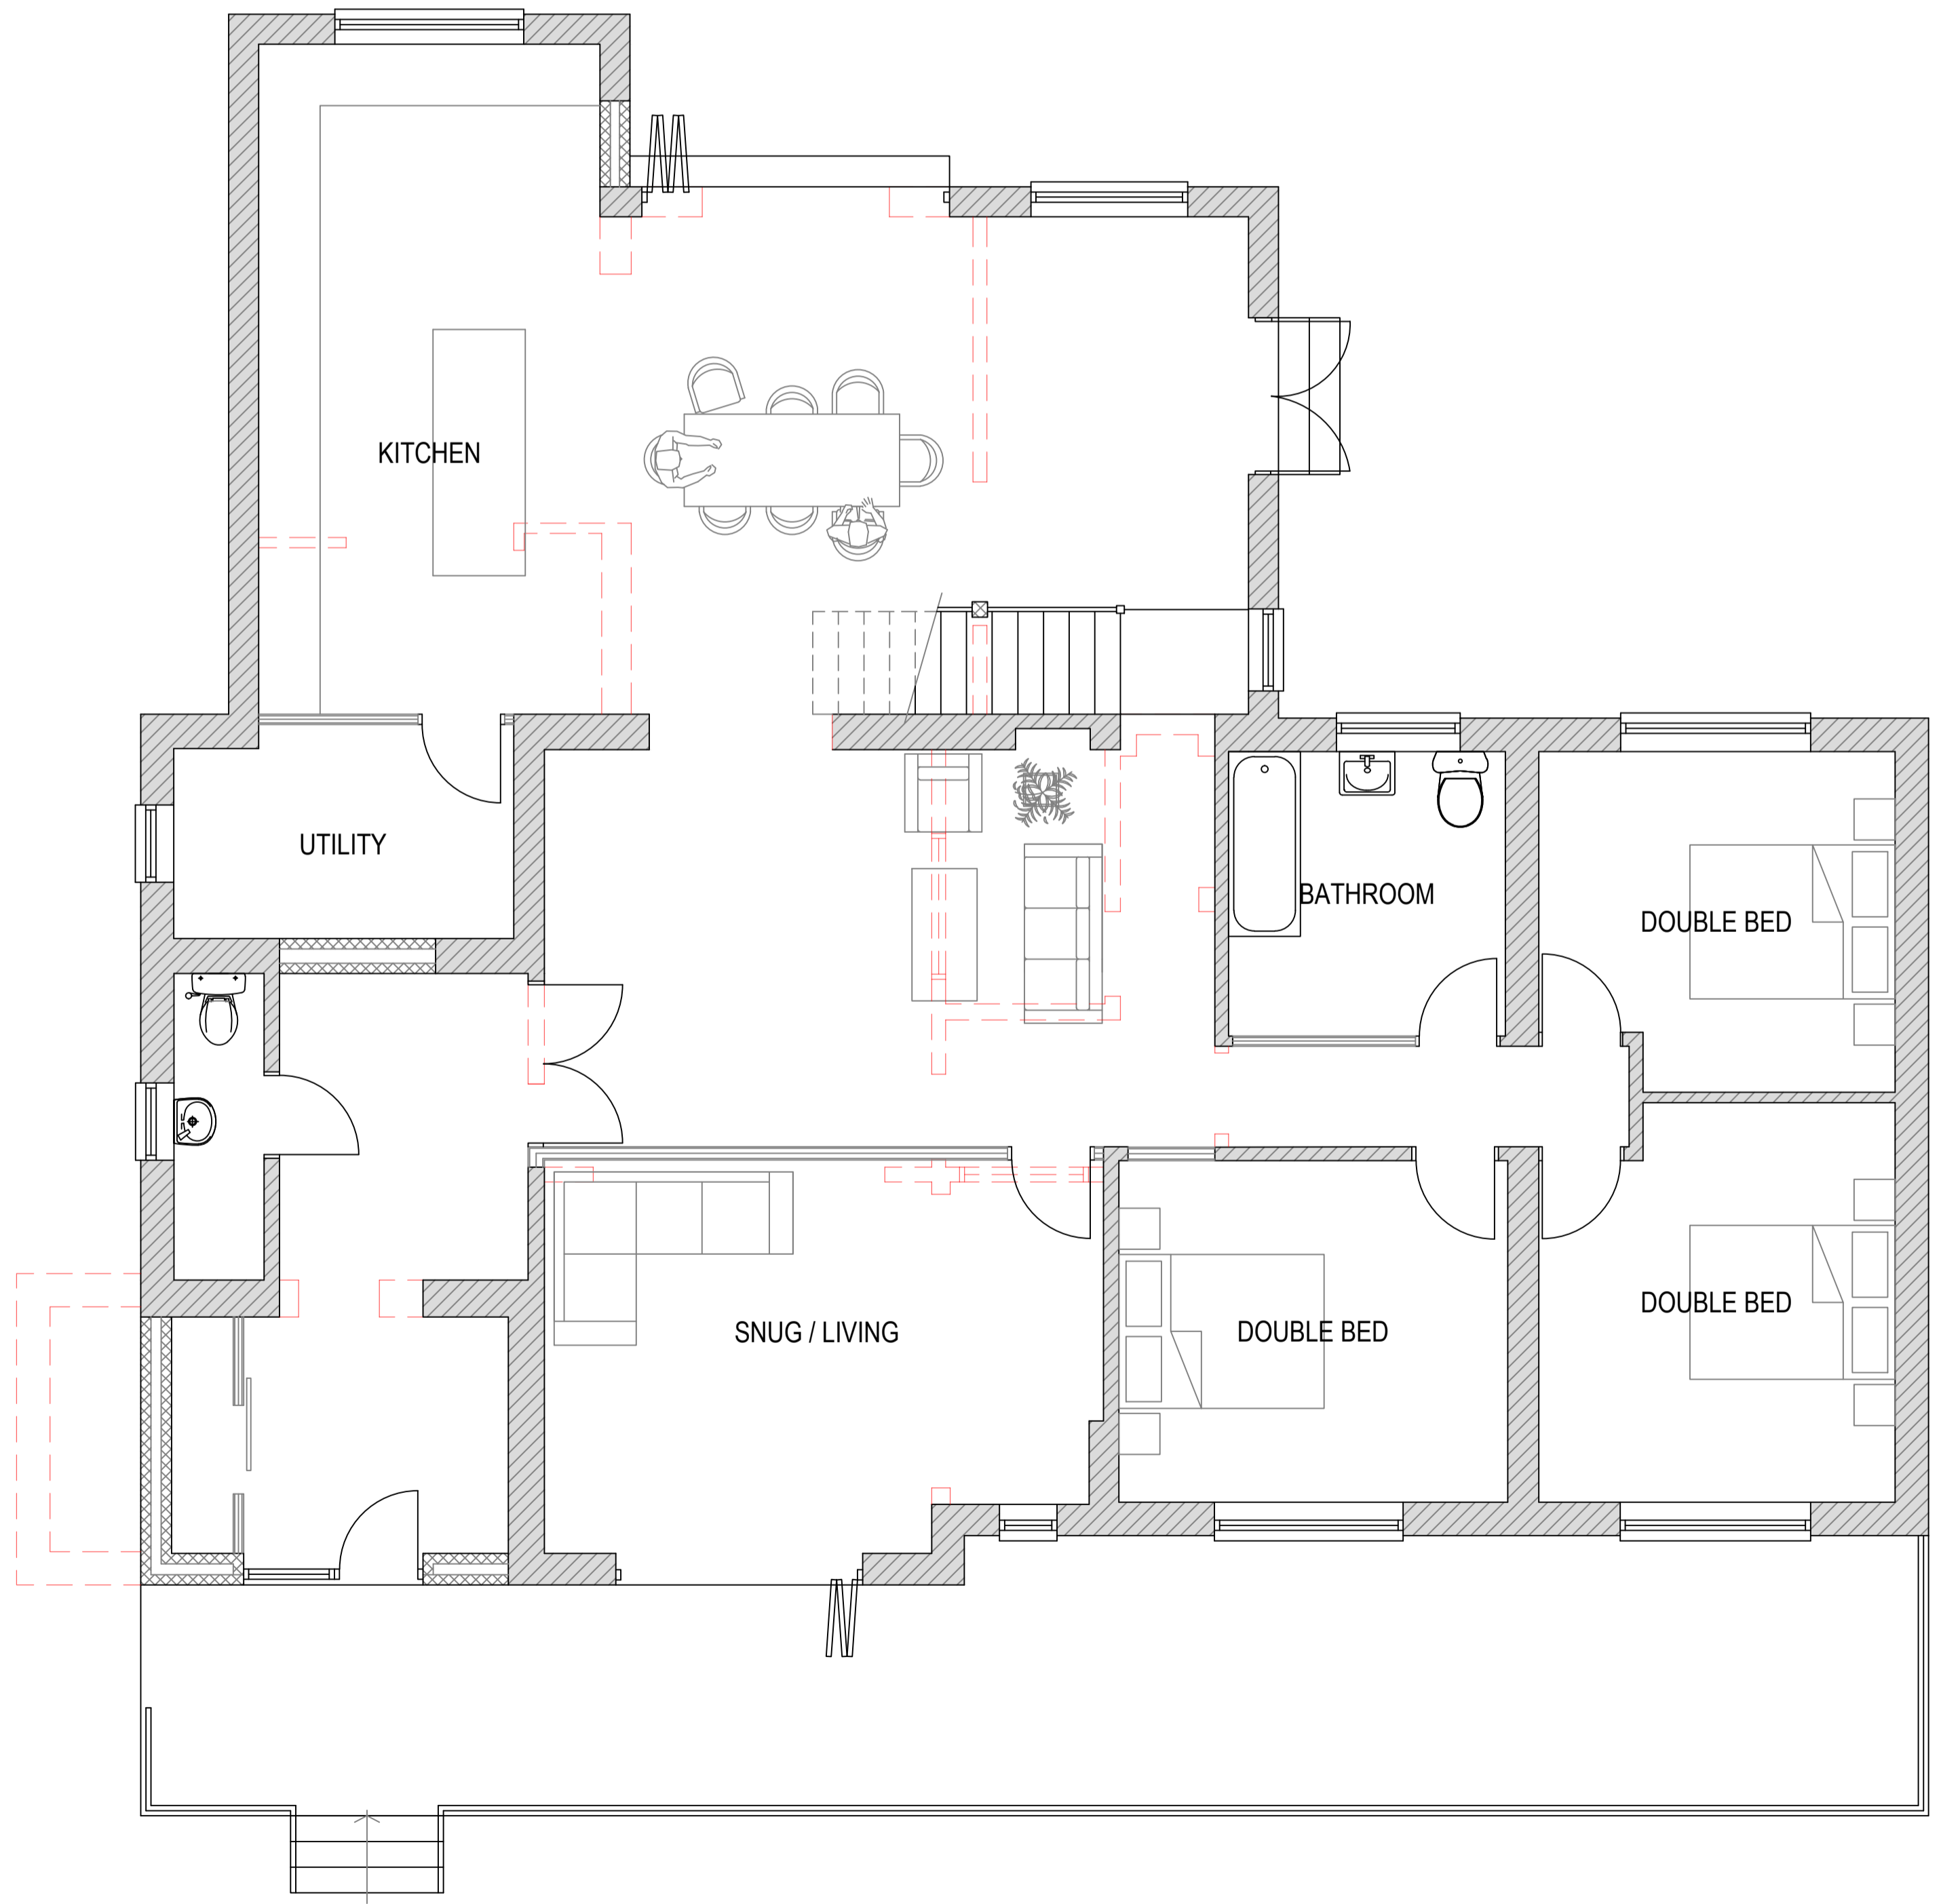

Proposed Ground Floor Plan  
Scale 1/50



Location Plan  
1:1250

**WALL TYPE KEY**

	EXISTING WALLS
	PROPOSED CAVITY WALLS
	BLOCKWORK
	TIMBER / METAL STUDWORK
	WALLS TO BE REMOVED

Rev	Description	Date

**215**  
domestic  
extensions

**215 Domestic Extension Ltd**  
Unit 3B  
Link 606 Business Park  
Bradford  
West Yorkshire  
BD6 1YA  
T: 01274 973041  
E: info@215extensions.co.uk

**Client:** Miss Helen Brook  
**Project:** Rear Second Storey Extension, New Roof & Remodel

**Dwg Title:** Proposed Floorplans  
**Location:** 114, Hunsworth Lane, Cleckheaton, BD19 4DP  
**Status:** Planning

**Project No:** D2314      **Scale:** as noted @ A1  
**Dwg No:** PL04        **Date:** Mar 2024  
**Revision:** -         **Drawn:** TEC

PLANNING