


PLAN, ELEVATIONS
& SECTION
AS PROPOSED


PROPOSED AGRICULTURAL BUILDING
HIGHDALE FARM, 217 BARNSELEY ROAD,
DENBY DALE, HUDDERSFIELD HD8 8TS
DWG No. 667-A03 revA
SCALE 1:200&100@A3 MARCH 2024

REV DATE ITEM
A 09/04/24 DWG TITLE AMENDED


AUTH
ID

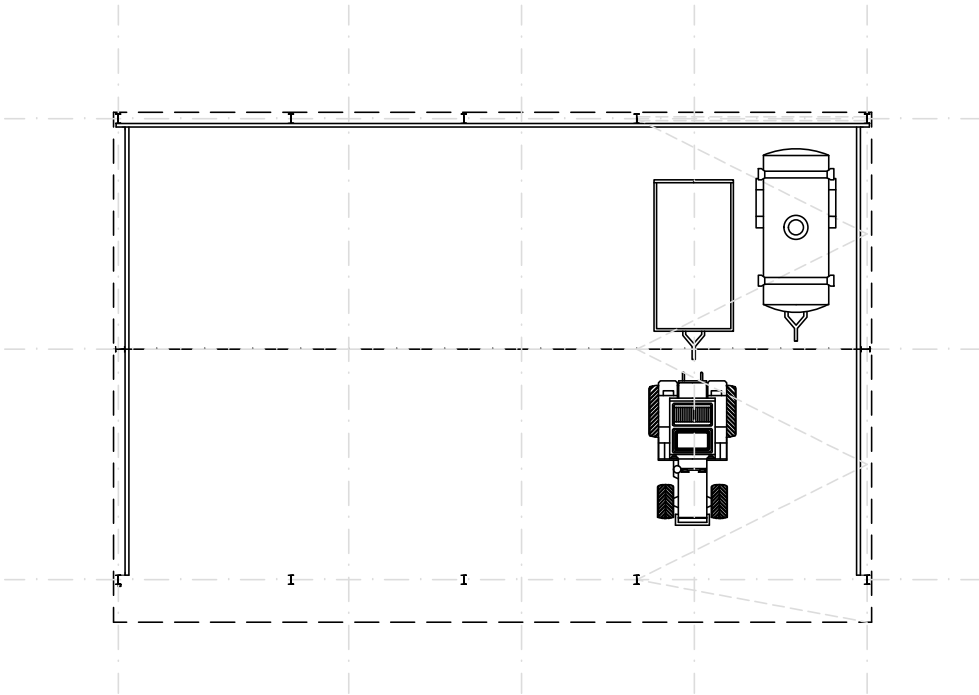

GROUND FLOOR PLAN (1:200)

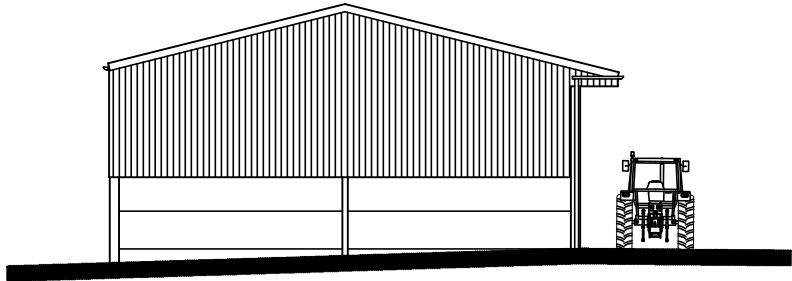


SOUTH ELEVATION (1:200)

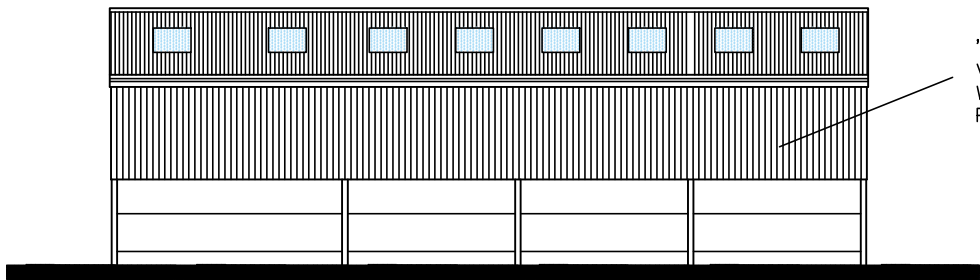


WEST ELEVATION (1:200)

'YORKSHIRE BOARDING'
VERTICAL TIMBER CLADDING
WITH PRE-CAST CONCRETE
PANELS BELOW

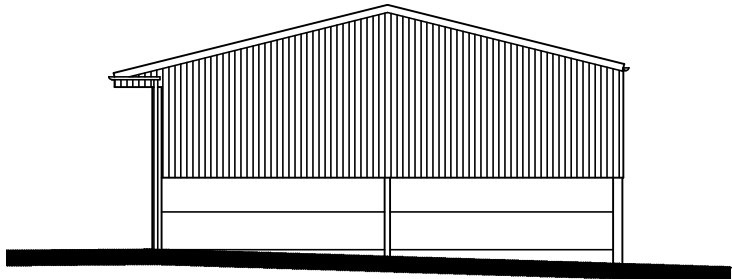


NORTH ELEVATION (1:200)

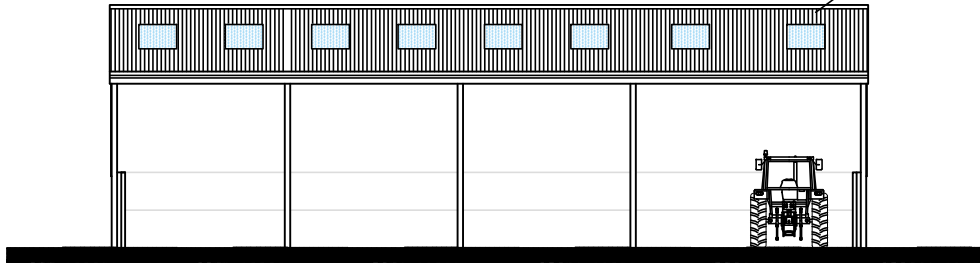

EAST ELEVATION (1:200)

DARK GREEN PROFILED METAL
ROOF CLADDING WITH
POLYCARBONATE ROOFLIGHTS

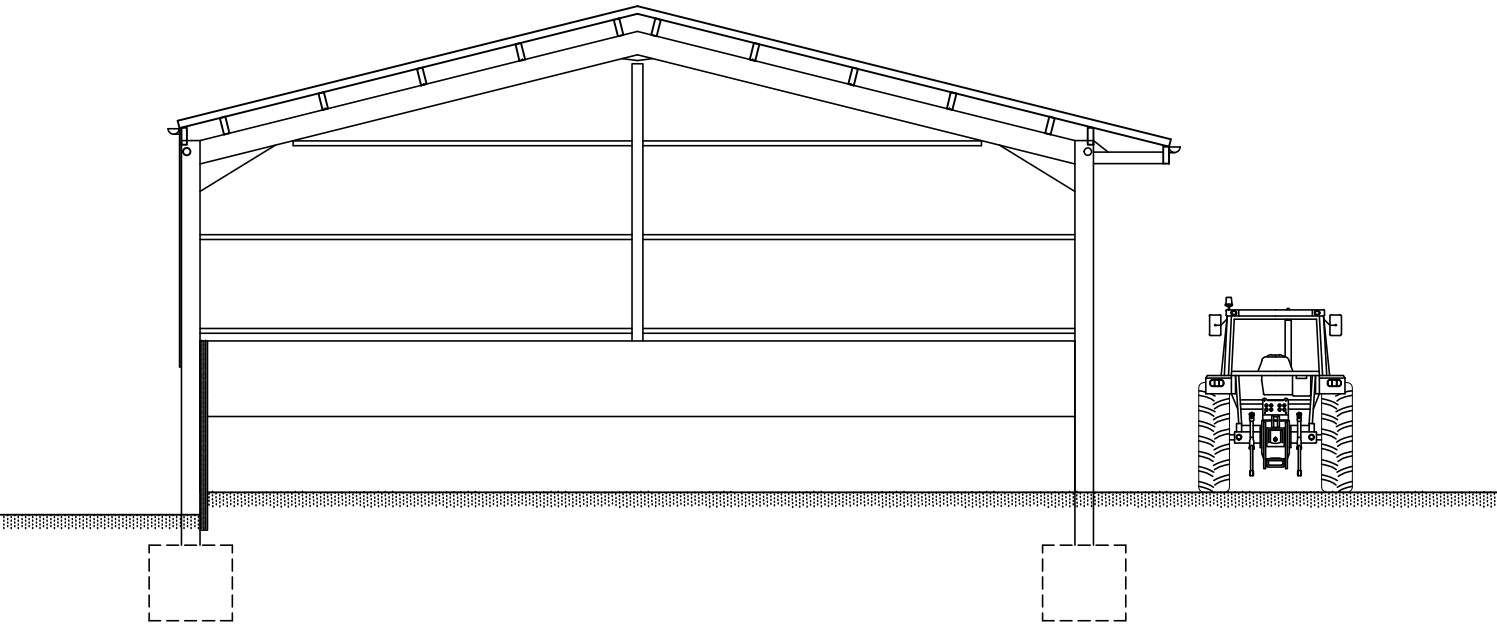

CROSS SECTION (1:100)