



Section 1 - 1  
1:200

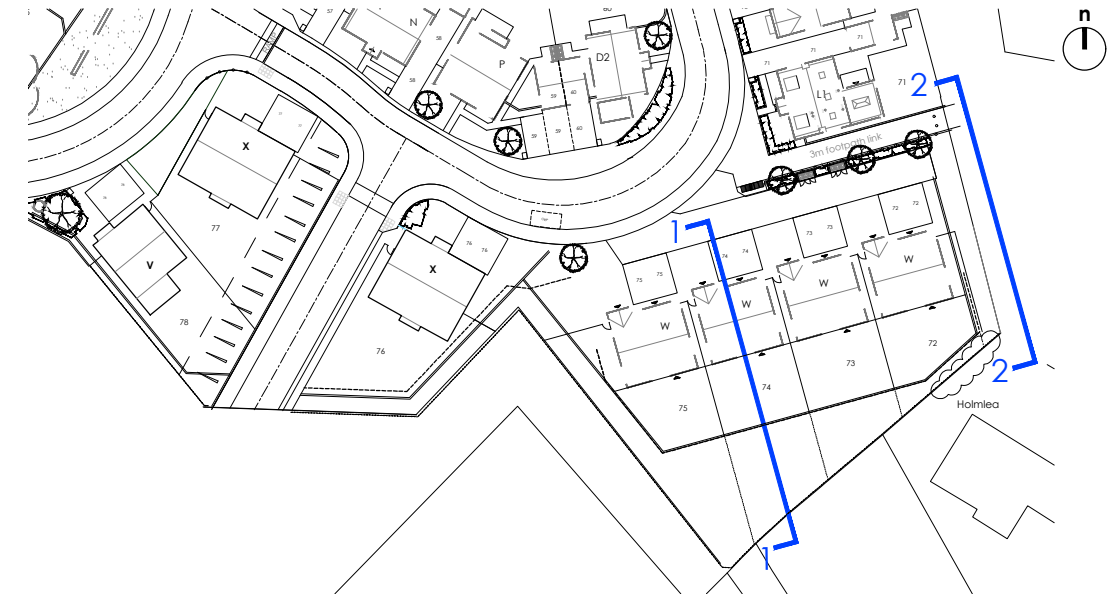

Site Plan key  
1:1000

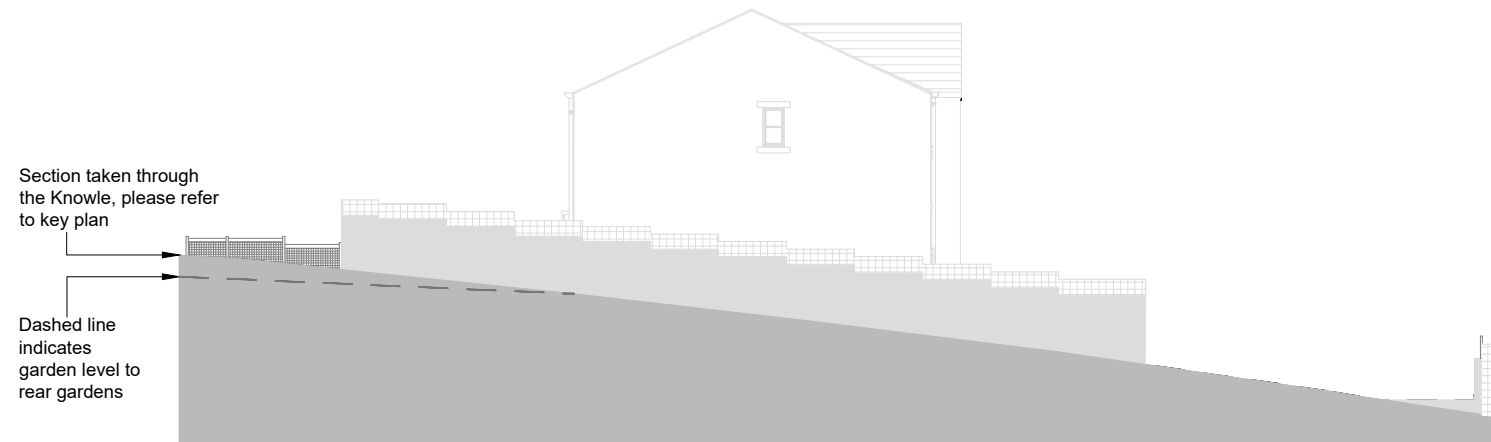

Section 2 - 2  
1:200



Date: 26/06/24		Checked by: CB		Sheet Name: Proposed site sections - Plots 72 - 78		Project No: 8834		Revision: P2	
Drawn by: KL		Scale @ A3: 1:200		Purpose of issue: Planning		Status:		Drawing No: 8834-BOW-A0-ZZ-DR-A-1051	
P2 Minor amends following client feedback		02/07/24		KL		KL		All dimensions to be verified on site, and the Architect informed of any discrepancy. All drawings and specifications should be read in conjunction with the Health and Safety Plan; all conflicts should be reported to the appointed Principal Designer.	
P1 Additional notes and rear garden level added to drawing		01/07/24		KL		KL		Do not scale from this drawing. This drawing is the copyright of Bowman Riley Architects Limited. ©	
Revision		Date		By		Chk			



Yorkshire Country Properties  
Phase 2  
Abbey Road, Shepley