


LOCATION PLAN 1:1250

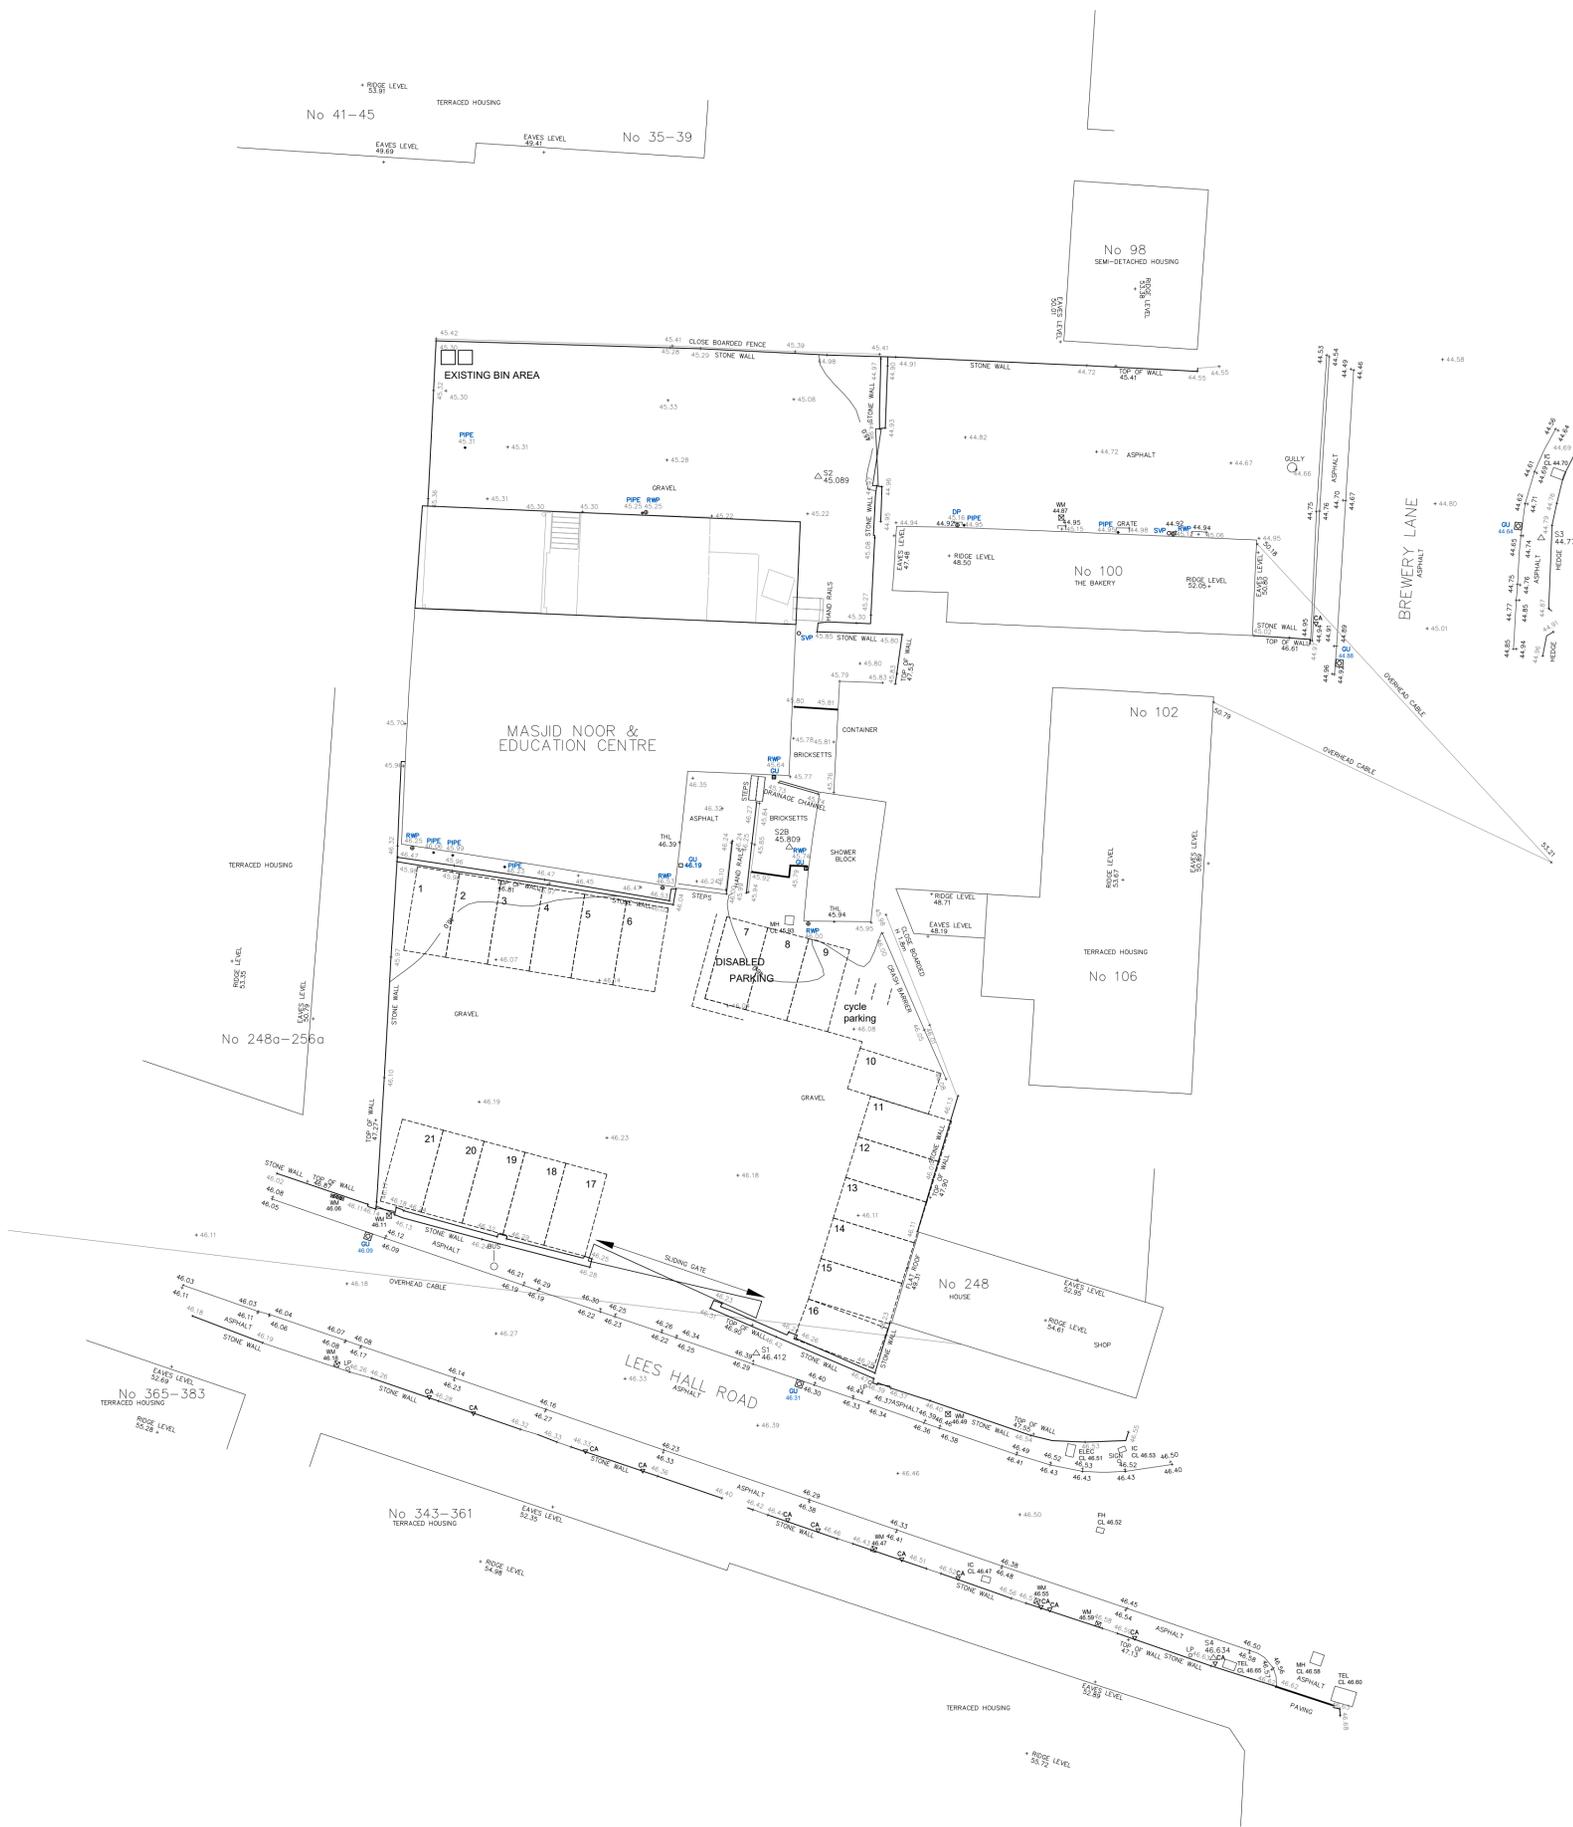

PRELIMINARY



THIS DRAWING IS COPY RIGHT AND MUST NOT BE REPRODUCED / COPIED, MADE USE OF OR ISSUED WITHOUT PRIOR WRITTEN CONSENT OF DK ARCHITECTS

**DK ARCHITECTS**

t 01924 477212  
 m 07718 990668  
 e info@dkarchitects.net  
 w dkarchitects.net

DK Architects, Suite 4, Batley Business Park, Technology Drive, Batley, WF17 6ER

PROJECT:  
 EXTENSIONS AND ALTERATIONS

ADDRESS:  
 MASJID NOOR & EDUCATION CENTRE  
 LEES HALL RD, DEWSBURY WF12 9HF

DRG:  
 PROPOSED SITE PLAN

STATUS:  
 PLANNING APPLICATION  
 subject to approval

DATE: 3.4.2024 DRAWN: AHD  
 SCALE: 1:200 / 1:250 CHECKED: ANK  
 SIZE: A1 DRG NO: 23.2738.09A

COPYRIGHT © 2007 DK ARCHITECTS(UK) LIMITED. ALL RIGHTS RESERVED.  
 REFER TO DIMENSIONS AND DO NOT SCALE.

INDICATIVE PLAN FOR DESIGN CONSIDERATION  
 PURPOSES ONLY, SUBJECT TO APPROVALS, DETAILED  
 DESIGN AND STRUCTURAL CALCULATIONS.  
 DO NOT USE FOR CONSTRUCTION