
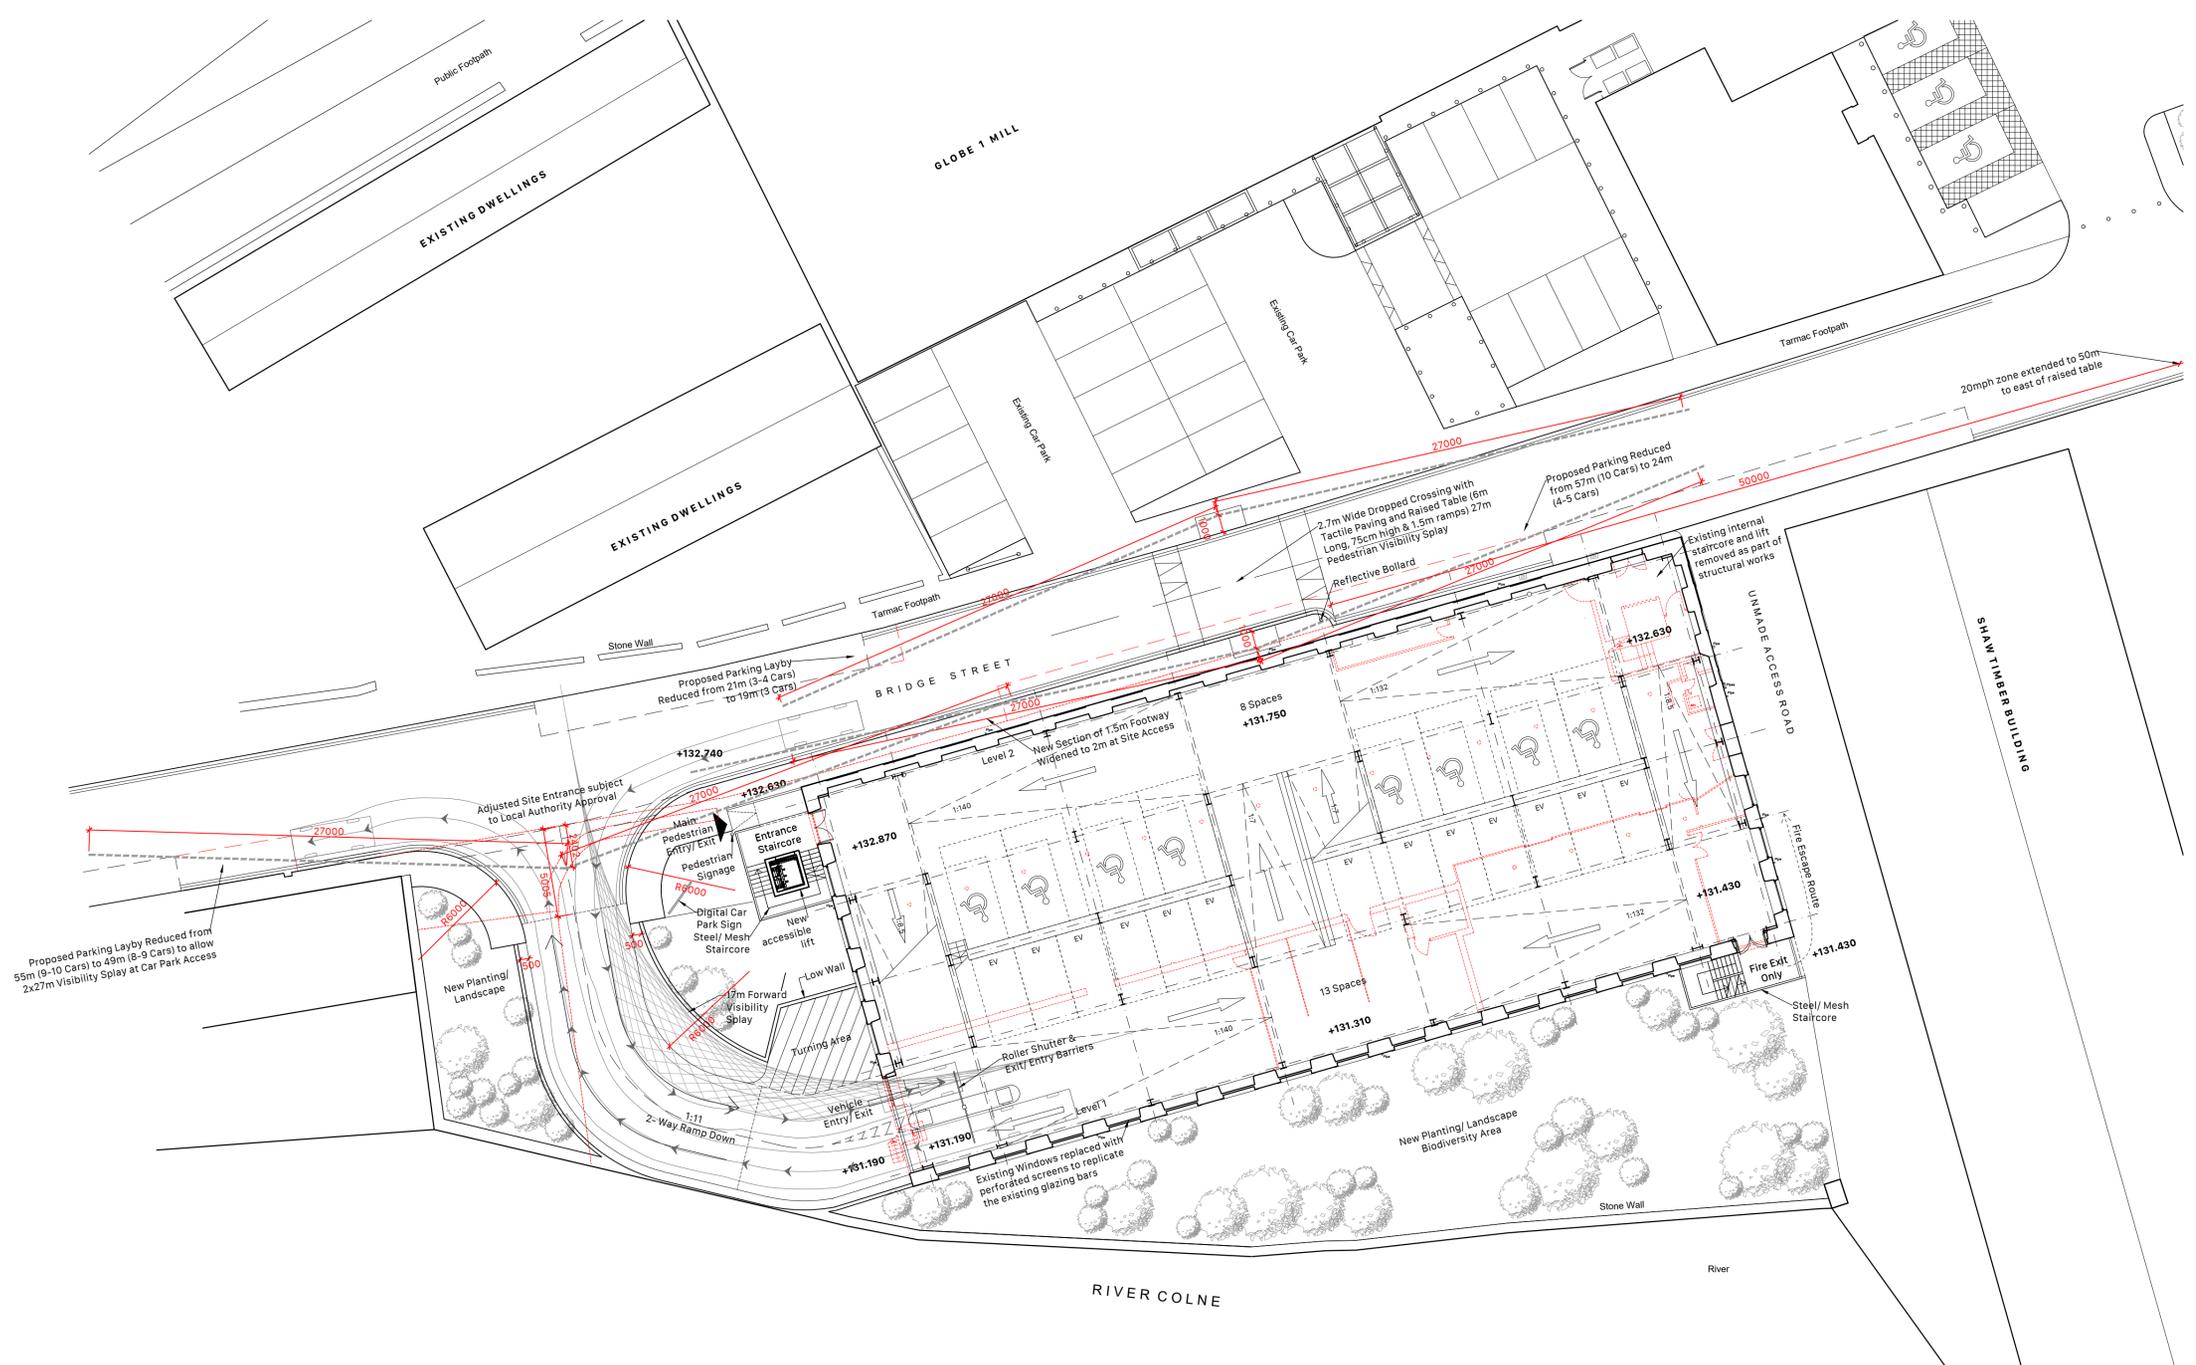


The details shown on this drawing are confidential and the drawing is the exclusive property of Halliday Clark Limited. No use, copy or disclosure of the drawing may be made without our permission and it is to be returned to Halliday Clark Limited when required. Halliday Clark Limited take no responsibility for the use of this drawing for any purpose other than for that which it was intended. All dimensions are in millimeters unless stated otherwise. All dimensions should be verified on site prior to commencement of works. Do not scale from this drawing. All works must be in accordance with British Standards, EC Standards, Health & Safety at work act & all other relevant regulations & Bye Laws. Any discrepancies should be brought to the attention of Halliday Clark Limited.

NOTES

Drawing based on survey information provided by third party measured surveys. Any discrepancies to be reported to the architect.

 

I - 19.02.2025	JL	Vehicle tracking added. Ramp adjusted.
H - 22.01.2025	JL	Updates in response to A.01, A.02 & A.07 of RSA. 17mm Visibility Splay shown, ramp widened.
G - 20.01.2025	JL	Updates in response to A.01, A.02 & A.03 of RSA. 11mm Visibility Splay shown, ramp widened and bollard shown.
F - 11.10.2024	JL	Highways works altered following Highways Officer comments.
E - 11.10.2024	JL	Highways works altered following Highways Officer comments.
D - 11.10.2024	JL	Highways works altered following Highways Officer comments.
C - 15.07.2023	JL	Highways works altered following Highways Officer comments.
B - 29.07.2023	JL	Highways access altered following Highways Officer comments. Visibility Splay added. Turning added to bottom of ramp. Internal ramp altered.
A - 17.05.2023	JL	Vehicle access altered. Levels information added.
- May 2023	JL	RJW
INITIAL ISSUE	JL	RJW
REVISION - DATE	DRWN	CHKD

FOR APPROVAL

Globe 2
 Bridge Street
 Slaithwaite
 Huddersfield HD7 5JN

FOR
 Hartley Property Group

Proposed Site Plan

Scale 1:200@A1



Halliday Clark Limited T 01943 604 123
 1 Lower Railway Road E info@hallidayclark.co.uk
 Ilkley LS29 8PL W hallidayclark.co.uk

Proposed Site Plan
 1:200