





PROPOSED FRONT ELEVATION.
1:100

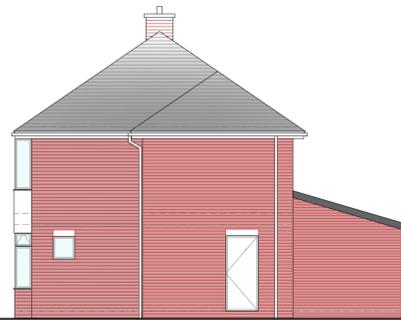


PROPOSED SIDE ELEVATION.
1:100




PROPOSED REAR ELEVATION.
1:100

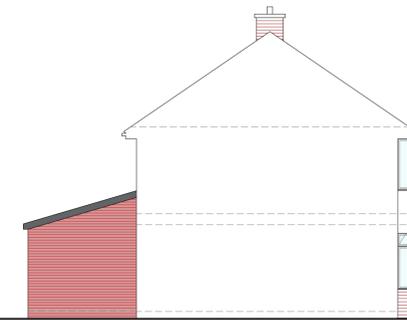

PROPOSED SIDE ELEVATION.
1:100

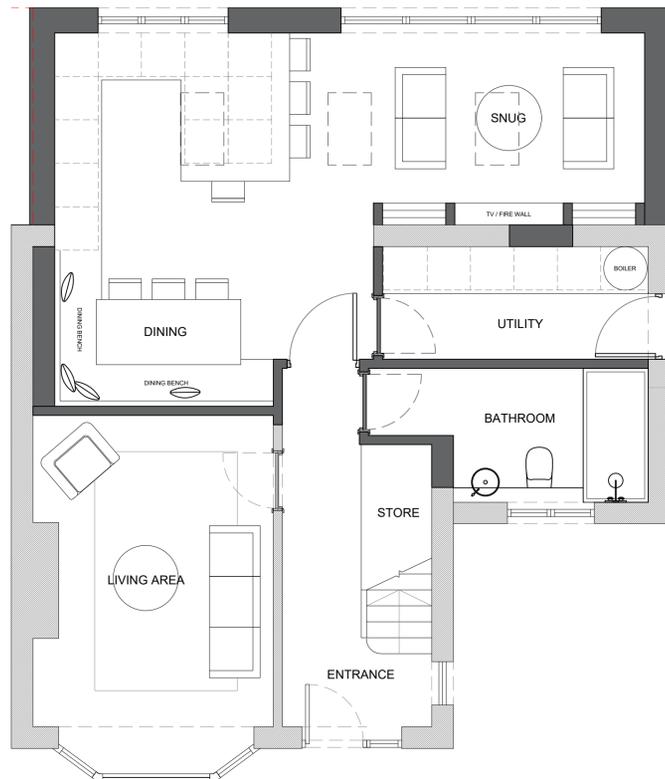

PROPOSED GROUND FLOOR.
1:50

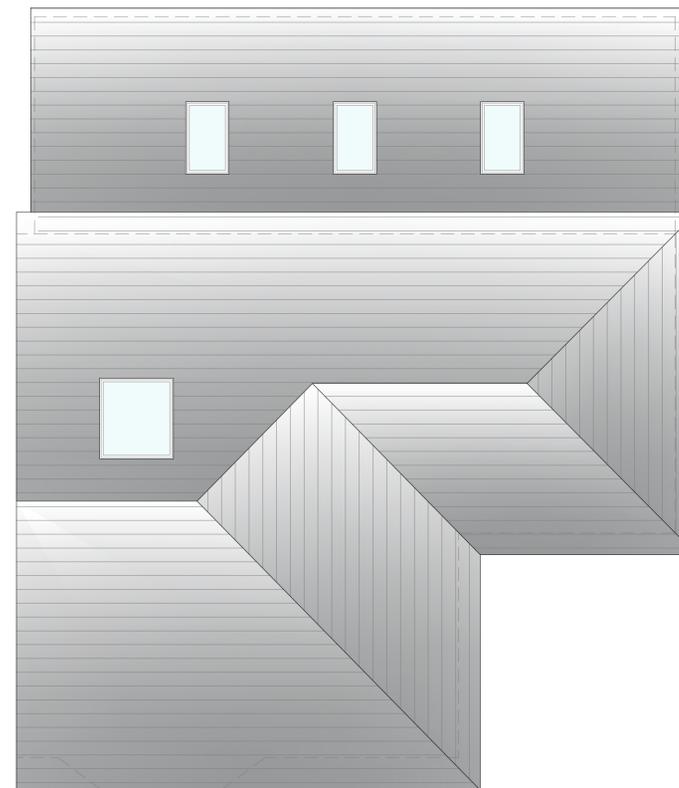

PROPOSED ROOF PLAN.
1:50



REVISION	DESCRIPTION	DATE	NOTES

STATUS PLANNING DRAWING		PROJECT TITLE SLIPPER LANE	
DRAWING TITLE ORANGE DESIGN STUDIO. ARCHITECTURAL PRACTICE		PROPOSED GA	
SCALE 1:50/1:100	DRAWN EC	CHECKED JH	PROJECT REFERENCE ODS_21-415
PAPER SIZE A1	DWG NUMBER (20)001	DATE 28/02/24	REVISION A
CLIENT MR AND MRS BRADBY			
<small>hello@orangedesignstudio.co.uk 59A, Huddersfield Road, Mirfield, WF14 8AA orangedesignstudio.co.uk 01924 650930 COPYRIGHT © ORANGE DESIGN STUDIO LIMITED</small>			