

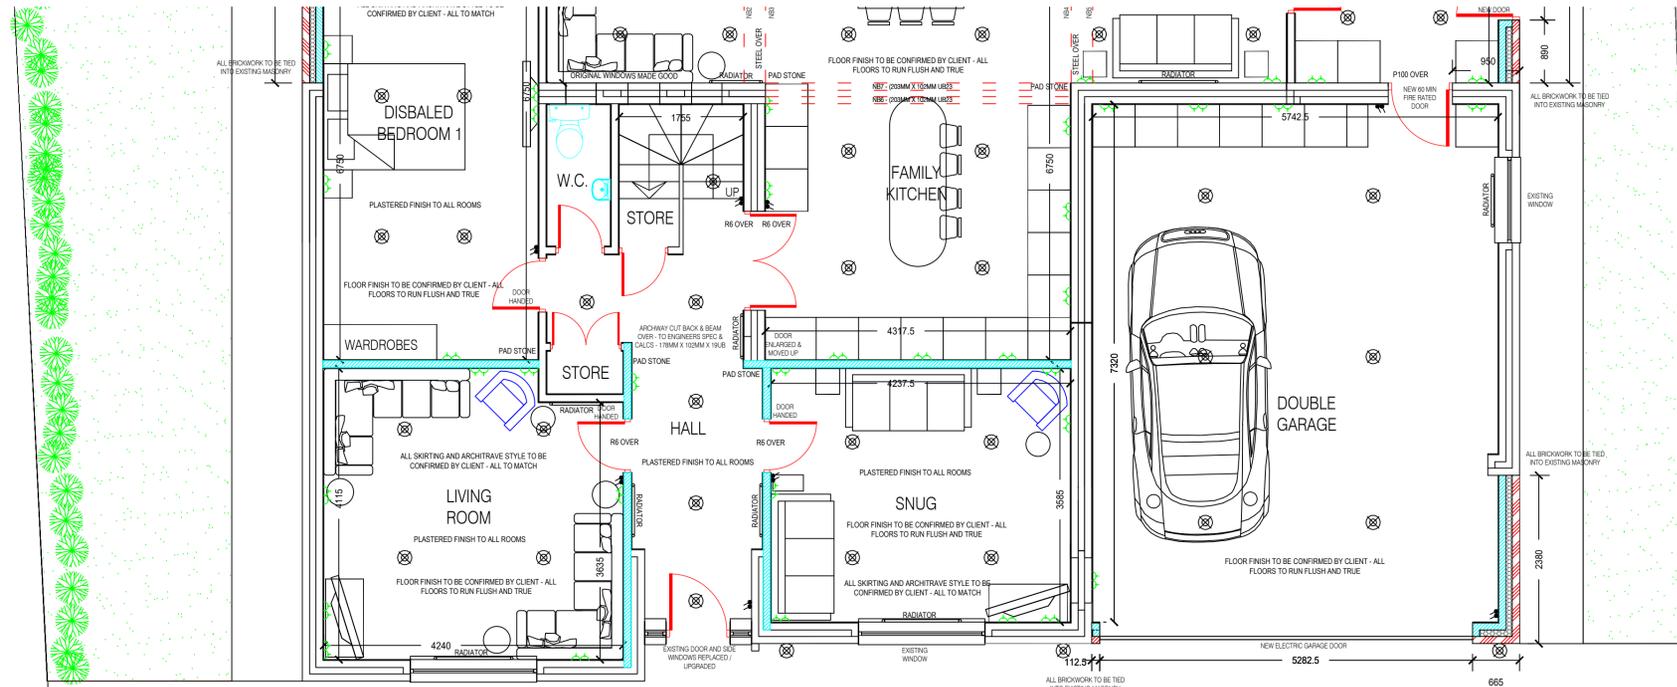
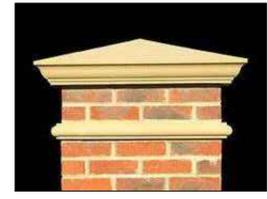


MR & MRS ASH SAIYED


37 BATLEY FIELD HILL, BATLEY,
WEST YORKSHIRE. WF17 0BE

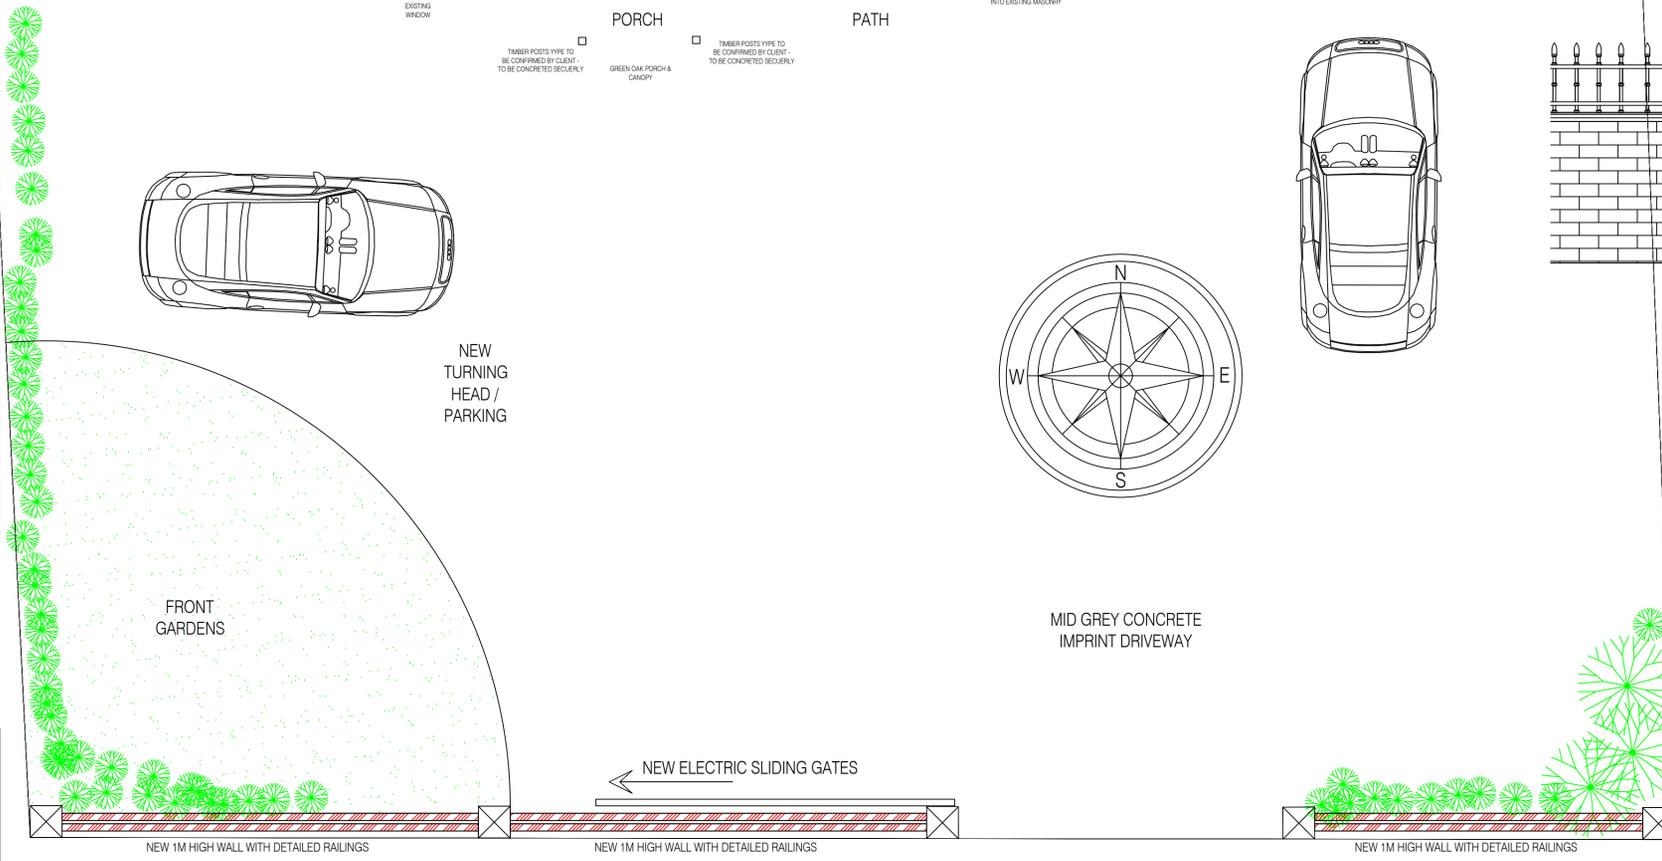

FRONT WALL DETAIL @ 1:25 SCALE

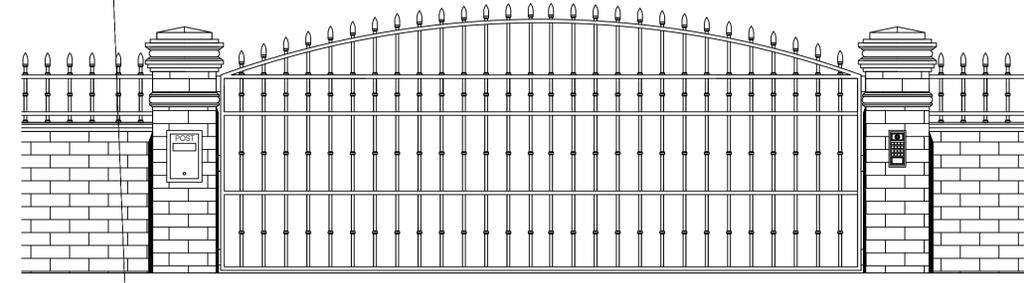

Proposed Ground Floor & Site Plan

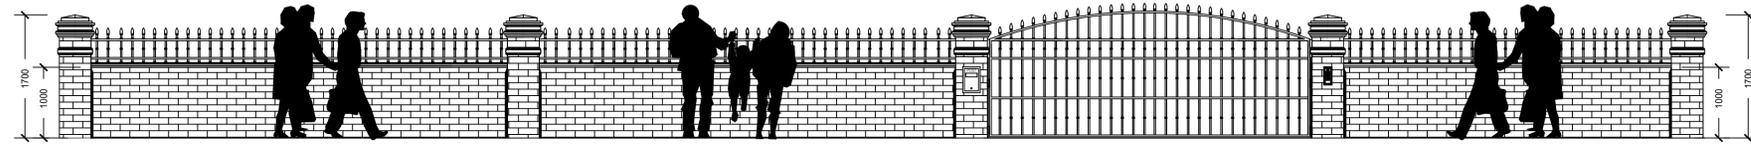

Proposed Front Boundary Wall detail in Elevation

<ul style="list-style-type: none"> Architectural design Planning & Building Regulations Landscape architecture 3D Visualisation & model making 		
<p>CLIENT MR.&MRS.ASH.SAIYED</p>		
<p>37.BATLEY.FIELD.HILL, BATLEY,WEST.YORKSHIRE WF17.0BE</p>		
<p>DRAWING OF PROPOSED.FRONT.WALL.&GATES CHANGES.REPLACEMENT.&DRIVEWAY TURNING.CIRCLE.CHANGES.IMPROVEMENTS</p>		
<p>PROPOSED.PLAN.S.&ELEVATIONS</p>		
<p>PLANNING.SUBMISSION.FRONT.WALL</p>		
drawing no	rev	date
DWG-002W	-	FEB-24
scale	drawn	checked by
1:100@A1	SMT	AS
		checked date
		FEB-24