



West Elevation

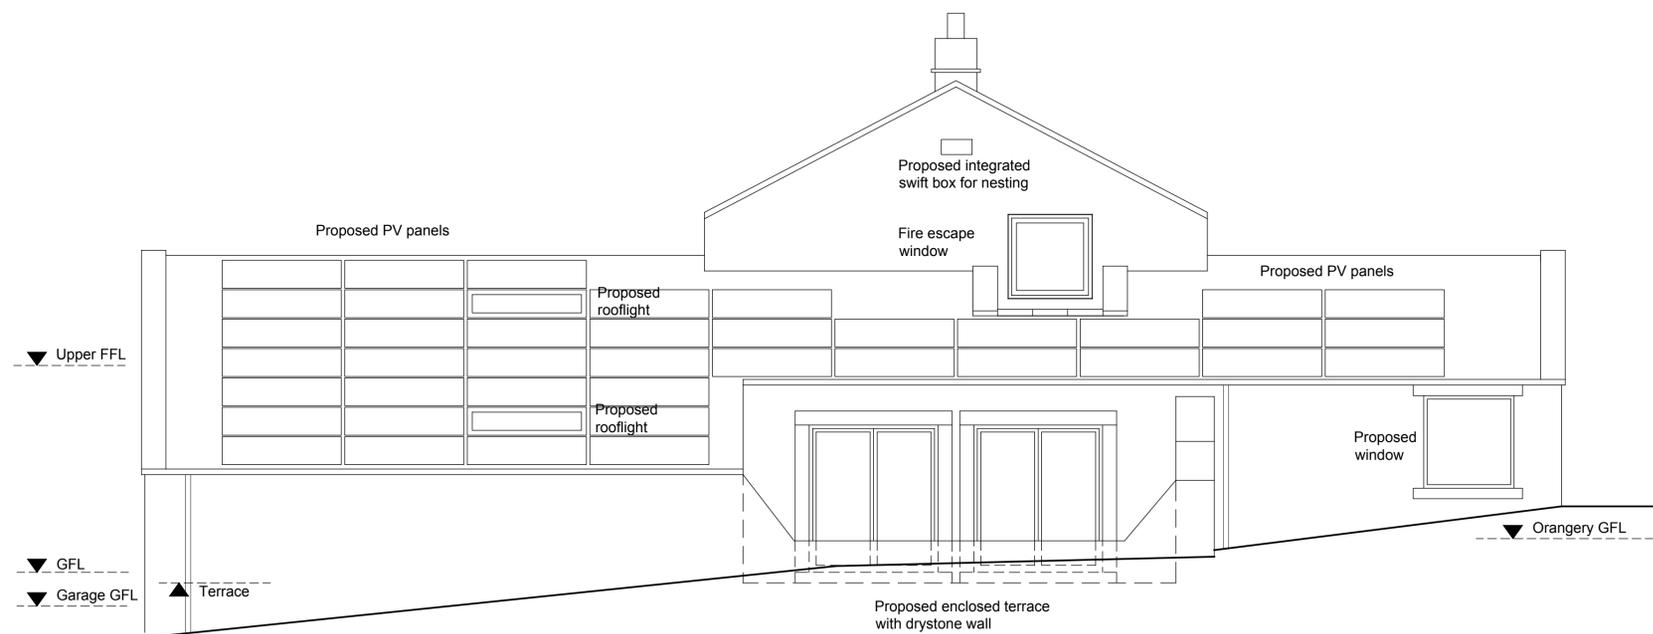

South Elevation

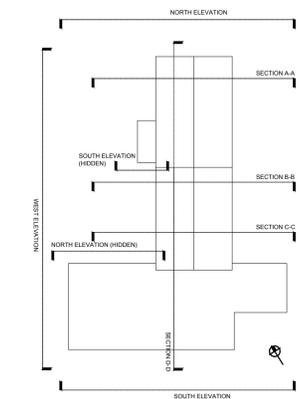

NMA Application

Rev	Description	Date	By	App'd

**studiogedye**  
architecture and design

The Studio  
2 Bank View  
Main Road  
Hathersage  
S32 1BB  
T: 01433 659461  
M: 07912 534372  
E: sgedye@me.com

Client  
**James & Anna Bristow**

Project  
**Bryne Place**

Drawing title  
**South & West Elevation**

Drawn by <b>RW</b>	Date <b>31/05/23</b>	App'd <b>-</b>
Drawing no <b>212</b>	Project no <b>22014</b>	Scale @ A1 <b>1:50</b>
		Rev <b>A</b>