

Third Angle Projection

Remove All Sharp Edges
Do Not Scale
If In Doubt - Ask!

Existing Isometric Elevation



A horizontal number line is shown, labeled from 0 m to 6 m in increments of 1 m. The line is divided into six equal segments by vertical tick marks. The segments alternate in color: the first segment (0 to 1 m) is black, the second (1 to 2 m) is white, the third (2 to 3 m) is black, the fourth (3 to 4 m) is white, the fifth (4 to 5 m) is black, and the sixth (5 to 6 m) is white.

ECO		INITIALS	DATE	REV
ALTERATION				
INITIAL RELEASE		AP	23/04/2024	A
DATE: 23/04/2024		DWG NO:		
TITLE:		322019		
PROPOSED PLANNING PERMISSION OF AN EXTERNAL STEPLIFT (LR800) AT 11 FOUNTAIN STREET, WF15 7PT		Status:		
Sheet Size A3		SHEET 1 of 12		



**Wessex Lift Company Limited,
Budds Lane, Romsey, Hampshire,
SO51 0HA**

THIS DRAWING IS THE PROPERTY OF WESSEX LIFT COMPANY LIMITED, AND MAY NOT BE PUBLISHED REPRODUCED OR USED FOR MANUFACTURE WITHOUT THE EXPRESS PERMISSION OF THE OWNERS IN WRITING

(PDM Issue 1 @ 29/11/2012)

All dimensions are in mm unless otherwise stated.

TOLERANCES unless otherwise stated:

Decimal Places:

$$X = \pm 1$$
$$X.X = \pm 0.25$$
$$X.XX = \pm 0.13$$

ANGULAR: $\pm 0.5^\circ$

Thread ISO Coarse Class 6

Hole sizes = H11

1.	DRAWN BY: AP
----	--------------

DATE: 23/04/2024

TITLE:	
--------	--

MATERIAL:	Refer to details
------------------	------------------

FINISH: SEE SALES SPEC.

WEIGHT: 40683460.86

SCALE: 1:75

Sheet Size A3

PROPOSED PLANNING PERMISSION OF
AN EXTERNAL STEPLIFT (LR800) AT 11
FOUNTAIN STREET, WF15 7PT

DWG NO:

322019

Status:

SHEET 1 of 12

1

2

3

4

5

6

7

8

Third Angle Projection

Remove All Sharp Edges
Do Not Scale
If In Doubt - Ask!

A

B


C

D

E

F

Proposed Isometric Elevation

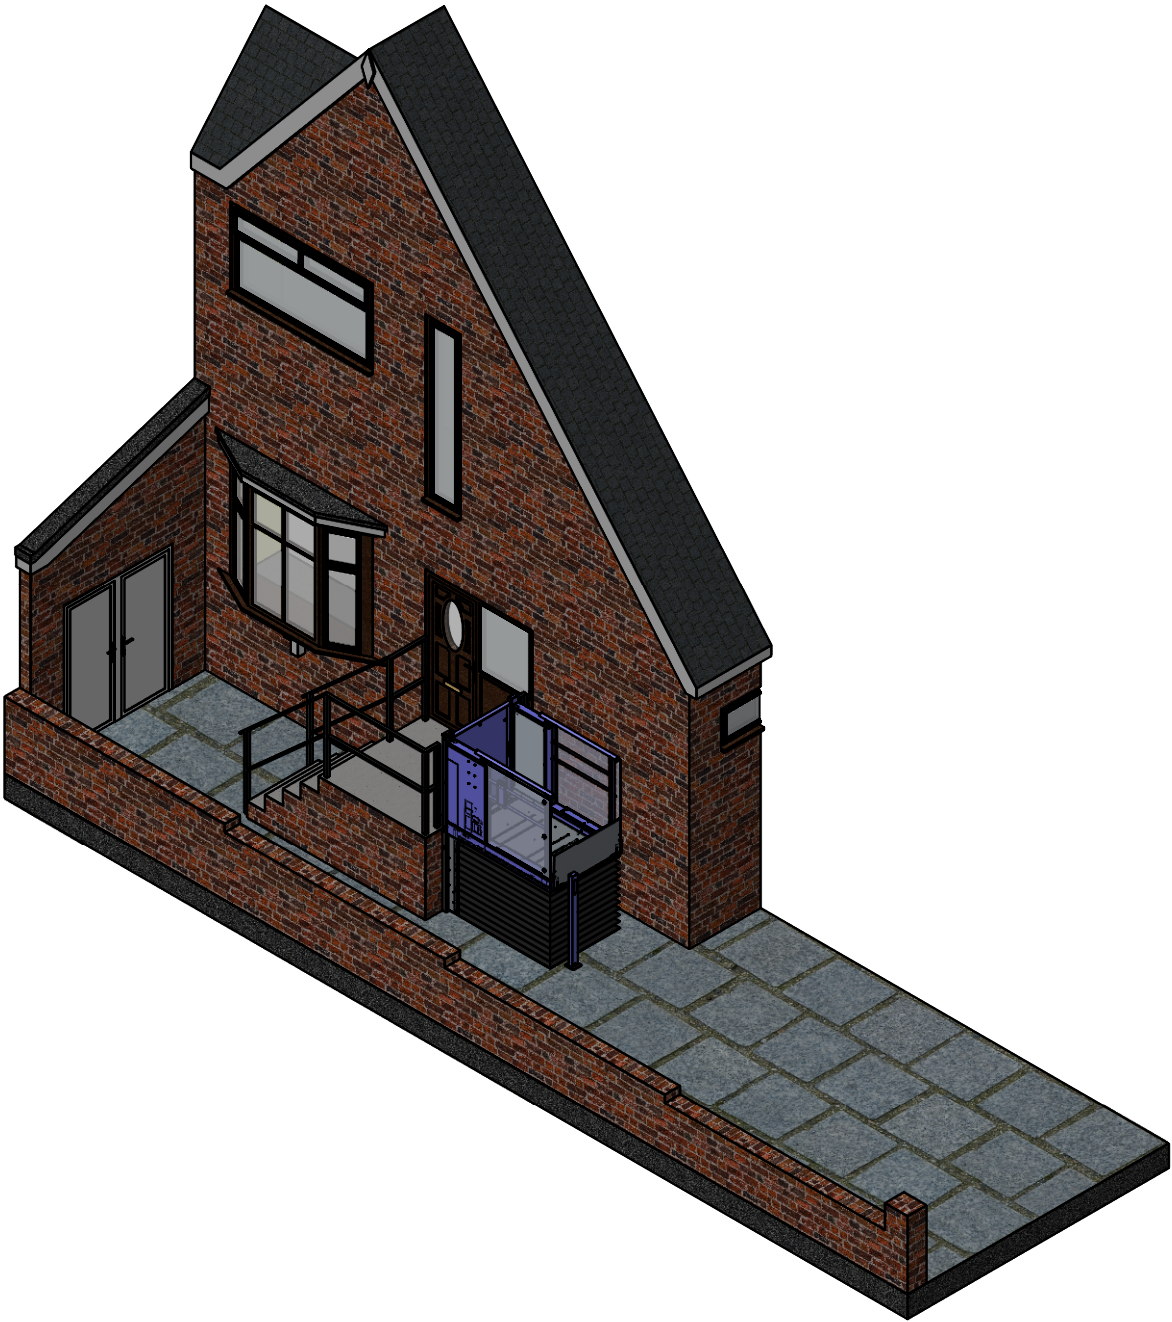

0 m1 m2 m3 m4 m5 m6 m

Lift Shown At Upper Level

Wessex

Lifts

Wessex Lift Company Limited,
Budds Lane, Romsey, Hampshire,
SO51 0HA

THIS DRAWING IS THE PROPERTY OF WESSEX LIFT COMPANY LIMITED, AND MAY NOT BE PUBLISHED REPRODUCED OR USED FOR MANUFACTURE WITHOUT THE EXPRESS PERMISSION OF THE OWNERS IN WRITING

(PDM Issue 1 @ 29/11/2012)

All dimensions are in mm unless otherwise stated.

TOLERANCES unless otherwise stated:
Decimal Places:
X = ±1
X.X = ±0.25
X.XX = ±0.13
ANGULAR: ±0.5°
Thread ISO Coarse Class 6
Hole sizes = H11

DRAWN BY: AP

MATERIAL: Refer to details

FINISH: SEE SALES SPEC.

WEIGHT: 40683460.86

SCALE: 1:75

DATE: 23/04/2024

SHEET SIZE A3

TITLE:

PROPOSED PLANNING PERMISSION OF
AN EXTERNAL STEPLIFT (LR800) AT 11
FOUNTAIN STREET, WF15 7PT

ALTERATION

ECO

INITIALS

DATE

REV

INITIAL RELEASE

AP

23/04/2024

A

DWG NO:

322019

Status:


SHEET 2 of 12

Original SK01 Ref:

Similar Item Ref:

FILE LOCATION: "C:\PDM_Standard_Vault\QES\Engineering Drawings\Planning Permissions\ICO 322019 - 11 Fountain Street - Wessex Lifts.dwg"


SPECIALIST IN LOW RISE LIFTING SOLUTIONS

 

Third Angle Projection

Remove All Sharp Edges
Do Not Scale
If In Doubt - Ask!

Existing Isometric Elevation

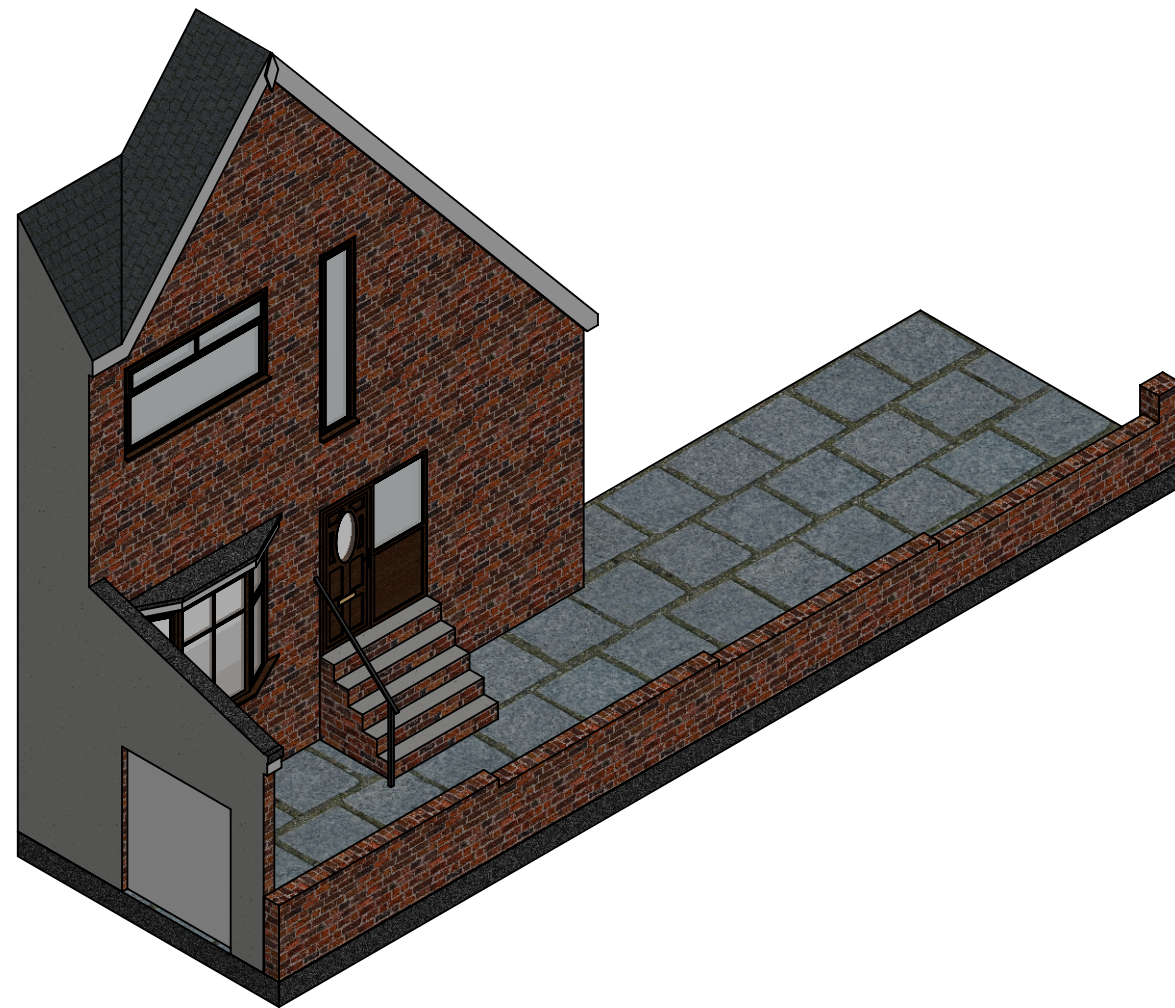

A horizontal number line is shown with tick marks at 0 m, 1 m, 2 m, 3 m, 4 m, 5 m, and 6 m. The segments between the tick marks are colored alternately: black from 0 to 1, white from 1 to 2, black from 2 to 3, white from 3 to 4, black from 4 to 5, and white from 5 to 6.

ECO		INITIALS	DATE	REV
ALTERATION				
INITIAL RELEASE		AP	23/04/2024	A
DATE: 23/04/2024		DWG NO:		
TITLE:		322019		
PROPOSED PLANNING PERMISSION OF AN EXTERNAL STEPLIFT (LR800) AT 11 FOUNTAIN STREET, WF15 7PT		Status:		
Sheet Size A3		SHEET 3 of 12		



**Wessex Lift Company Limited,
Budds Lane, Romsey, Hampshire,
SO51 0HA**

THIS DRAWING IS THE PROPERTY OF WESSEX LIFT COMPANY LIMITED, AND MAY NOT BE PUBLISHED REPRODUCED OR USED FOR MANUFACTURE WITHOUT THE EXPRESS PERMISSION OF THE OWNERS IN WRITING

All dimensions are in mm unless otherwise stated.

TOLERANCES unless otherwise stated:

Decimal Places:

$$X = \pm 1$$
$$X.X = \pm 0.25$$
$$X.XX = \pm 0.13$$

ANGULAR: $\pm 0.5^\circ$

Thread ISO Coarse Class 6

Hole sizes = H11

d. DRAWN BY: AP

DATE: 23/04/2024

MATERIAL:	Refer to details
------------------	------------------

FINISH: SEE SALES SPEC.

WEIGHT: 40683460.86

SCALE: 1:75

Sheet Size A3

TITLE:	
--------	--

PROPOSED PLANNING PERMISSION OF
AN EXTERNAL STEPLIFT (LR800) AT 11
FOUNTAIN STREET, WF15 7PT

DWG NO:

322019

Status:

SHEET 3 of 12

1

2

3

4

5

6

7

8

Third Angle Projection

Remove All Sharp Edges
Do Not Scale
If In Doubt - Ask!

A

B


C

D

E

F

Proposed Isometric Elevation

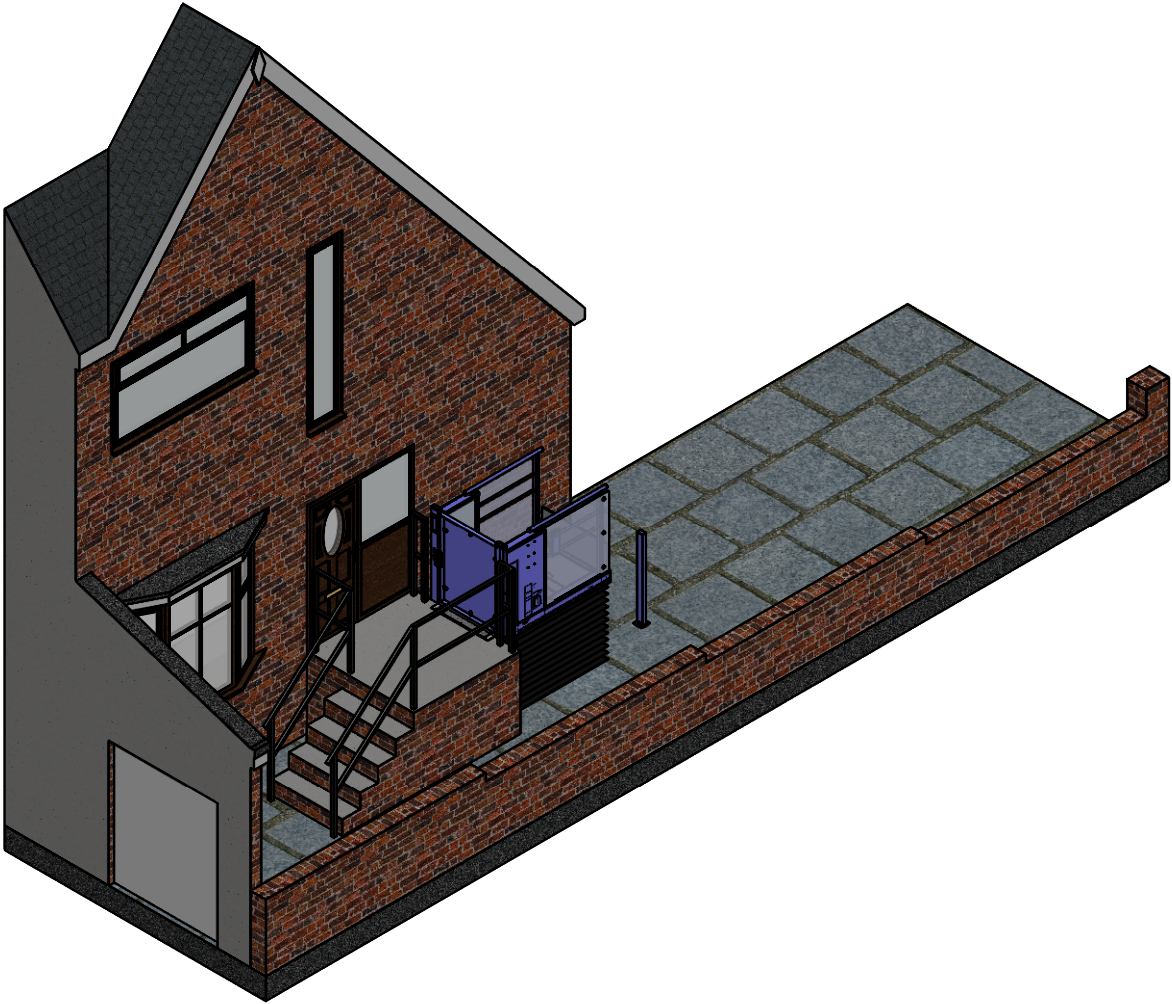

0 m1 m2 m3 m4 m5 m6 m

Lift Shown At Upper Level

Original SK01 Ref:

Similar Item Ref:

FILE LOCATION: "C:\PDM_Standard_Vault\QES\Engineering Drawings\Planning Permissions\ICO 322019 - 11 Fountain Street

Wessex

Lifts

Wessex Lift Company Limited,
Budds Lane, Romsey, Hampshire,
SO51 0HA

THIS DRAWING IS THE PROPERTY OF WESSEX LIFT COMPANY LIMITED, AND MAY NOT BE PUBLISHED REPRODUCED OR USED FOR MANUFACTURE WITHOUT THE EXPRESS PERMISSION OF THE OWNERS IN WRITING

(PDM Issue 1 @ 29/11/2012)

All dimensions are in mm unless otherwise stated.

TOLERANCES unless otherwise stated:
Decimal Places:
X = ±1
X.X = ±0.25
X.XX = ±0.13
ANGULAR: ±0.5°
Thread ISO Coarse Class 6
Hole sizes = H11

DRAWN BY: AP

MATERIAL: Refer to details

FINISH: SEE SALES SPEC.

WEIGHT: 40683460.86

SCALE: 1:75

DATE: 23/04/2024

SHEET Size A3

TITLE:

PROPOSED PLANNING PERMISSION OF
AN EXTERNAL STEPLIFT (LR800) AT 11
FOUNTAIN STREET, WF15 7PT

DWG NO:

322019

Status:

SHEET 4 of 12

ALTERATION

ECO

INITIALS

DATE

REV

INITIAL RELEASE

AP

23/04/2024

A

1

2

3

4

5

6

7

8

Third Angle Projection

Remove All Sharp Edges
Do Not Scale
If In Doubt - Ask!

A

B

C

D

E

F

Existing Plan View



0 m1 m2 m3 m4 m5 m6 m



Original SK01 Ref:

Similar Item Ref:

FILE LOCATION: "C:\PDM_Standard_Vault\QES\Engineering Drawings\Planning Permissions\ICO 322019 - 11 Fountain Street



Wessex Lift Company Limited,
Budds Lane, Romsey, Hampshire,
SO51 0HA

THIS DRAWING IS THE PROPERTY OF WESSEX LIFT COMPANY LIMITED, AND MAY NOT BE PUBLISHED REPRODUCED OR USED FOR MANUFACTURE WITHOUT THE EXPRESS PERMISSION OF THE OWNERS IN WRITING

(PDM Issue 1 @ 29/11/2012)

All dimensions are in mm unless otherwise stated.

TOLERANCES unless otherwise stated:
Decimal Places:
X = ±1
X.X = ±0.25
X.XX = ±0.13
ANGULAR: ±0.5°
Thread ISO Coarse Class 6
Hole sizes = H11

DRAWN BY: AP

MATERIAL: Refer to details

FINISH: SEE SALES SPEC.

WEIGHT: 40683460.86

SCALE: 1:75

DATE: 23/04/2024

Sheet Size A3

TITLE:

PROPOSED PLANNING PERMISSION OF AN EXTERNAL STEPLIFT (LR800) AT 11 FOUNTAIN STREET, WF15 7PT

DWG NO:

322019

Status:

SHEET 5 of 12

ALTERATION		ECO	INITIALS	DATE	REV
INITIAL RELEASE			AP	23/04/2024	A

1

2

3

4

5

6

7

8

Third Angle Projection

Remove All Sharp Edges
Do Not Scale
If In Doubt - Ask!

A

B


C

D

E

F

Proposed Plan View

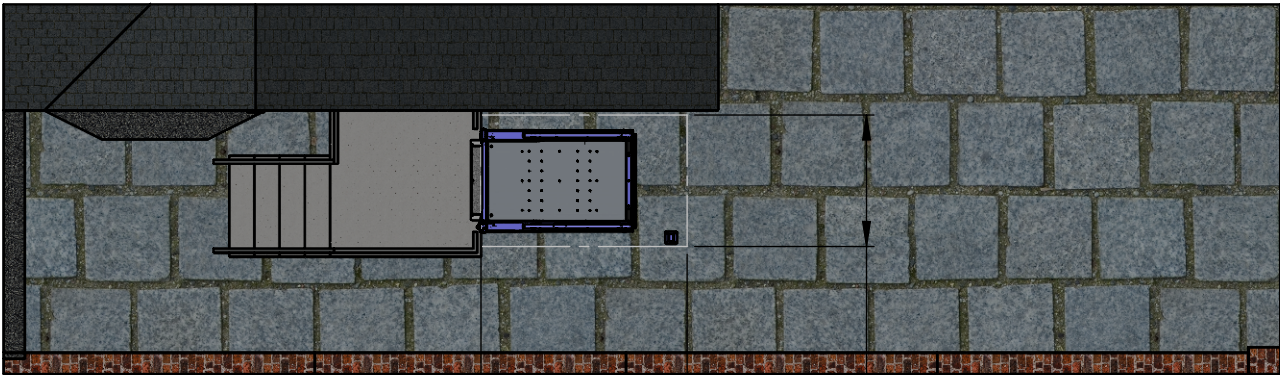

2045

1304

0 m1 m2 m3 m4 m5 m6 m

Lift Shown At Upper Level

Original SK01 Ref:

Similar Item Ref:

FILE LOCATION: "C:\PDM_Standard_Vault\QES\Engineering Drawings\Planning Permissions\ICO 322019 - 11 Fountain Street

Wessex

Lifts

Wessex Lift Company Limited,
Budds Lane, Romsey, Hampshire,
SO51 0HA

THIS DRAWING IS THE PROPERTY OF WESSEX LIFT COMPANY LIMITED, AND MAY NOT BE PUBLISHED REPRODUCED OR USED FOR MANUFACTURE WITHOUT THE EXPRESS PERMISSION OF THE OWNERS IN WRITING

(PDM Issue 1 @ 29/11/2012)

All dimensions are in mm unless otherwise stated.

TOLERANCES unless otherwise stated:

Decimal Places:

X = ±1

X.X = ±0.25

X.XX = ±0.13

ANGULAR: ±0.5°

Thread ISO Coarse Class 6

Hole sizes = H11

DRAWN BY: AP

MATERIAL: Refer to details

FINISH: SEE SALES SPEC.

WEIGHT: 40683460.86

SCALE: 1:75

DATE: 23/04/2024

SHEET SIZE A3

TITLE:

PROPOSED PLANNING PERMISSION OF
AN EXTERNAL STEPLIFT (LR800) AT 11
FOUNTAIN STREET, WF15 7PT

DWG NO:

322019

Status:

SHEET 6 of 12

ALTERATION		ECO	INITIALS	DATE	REV
INITIAL RELEASE			AP	23/04/2024	A

1

2

3

4

5

6

7

8

Third Angle Projection

Remove All Sharp Edges
Do Not Scale
If In Doubt - Ask!

A

B


C

D

E

F

Existing Side Elevation

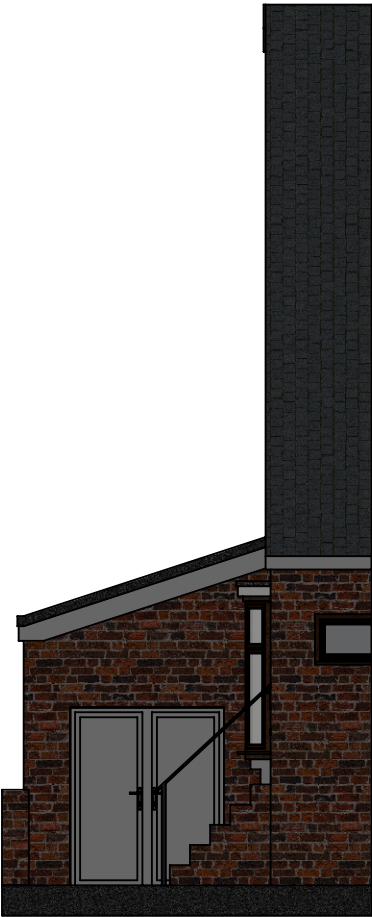

0 m1 m2 m3 m4 m5 m6 m



Original SK01 Ref:

Similar Item Ref:

FILE LOCATION: "C:\PDM_Standard_Vault\QES\Engineering Drawings\Planning Permissions\ICO 322019.dwg

Wessex

Lifts

Wessex Lift Company Limited,
Budds Lane, Romsey, Hampshire,
SO51 0HA

THIS DRAWING IS THE PROPERTY OF WESSEX LIFT COMPANY LIMITED, AND MAY NOT BE PUBLISHED REPRODUCED OR USED FOR MANUFACTURE WITHOUT THE EXPRESS PERMISSION OF THE OWNERS IN WRITING

(PDM Issue 1 @ 29/11/2012)

All dimensions are in mm unless otherwise stated.

TOLERANCES unless otherwise stated:
Decimal Places:
X = ±1
X.X = ±0.25
X.XX = ±0.13
ANGULAR: ±0.5°
Thread ISO Coarse Class 6
Hole sizes = H11

DRAWN BY: AP

MATERIAL: Refer to details

FINISH: SEE SALES SPEC.

WEIGHT: 40683460.86

SCALE: 1:75

DATE: 23/04/2024

TITLE: PROPOSED PLANNING PERMISSION OF AN EXTERNAL STEPLIFT (LR800) AT 11 FOUNTAIN STREET, WF15 7PT

DWG NO: 322019

Status:

SHEET 7 of 12

ALTERATION

INITIAL RELEASE

ECO

INITIALS
AP

DATE
23/04/2024

REV
A

1

2

3

4

5

6

7

8

Third Angle Projection

Remove All Sharp Edges

Do Not Scale

If In Doubt - Ask!

A

B


C

D

E

F

Proposed Side Elevation

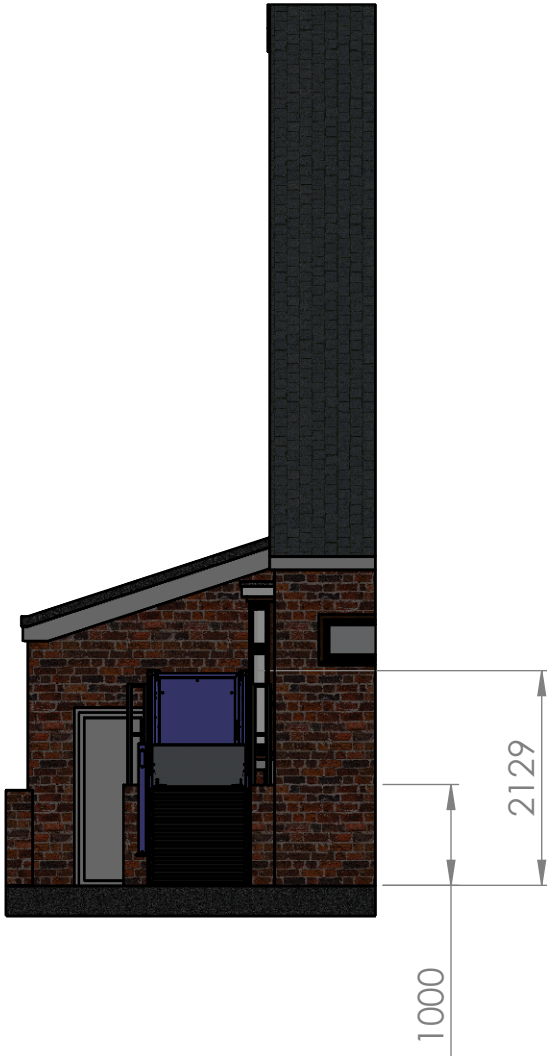

0 m1 m2 m3 m4 m5 m6 m

Lift Shown At Upper Level

Wessex

Lifts

Wessex Lift Company Limited,
Budds Lane, Romsey, Hampshire,
SO51 0HA

THIS DRAWING IS THE PROPERTY OF WESSEX LIFT COMPANY LIMITED, AND MAY NOT BE PUBLISHED REPRODUCED OR USED FOR MANUFACTURE WITHOUT THE EXPRESS PERMISSION OF THE OWNERS IN WRITING

(PDM Issue 1 @ 29/11/2012)

All dimensions are in mm unless otherwise stated.

TOLERANCES unless otherwise stated:
Decimal Places:
X = ±1
X.X = ±0.25
X.XX = ±0.13
ANGULAR: ±0.5°
Thread ISO Coarse Class 6
Hole sizes = H11

DRAWN BY: AP

MATERIAL: Refer to details

FINISH: SEE SALES SPEC.

WEIGHT: 40683460.86

SCALE: 1:75

DATE: 23/04/2024

Sheet Size A3

TITLE:
PROPOSED PLANNING PERMISSION OF
AN EXTERNAL STEPLIFT (LR800) AT 11
FOUNTAIN STREET, WF15 7PT

DWG NO:
322019

Status:
SHEET 8 of 12

ALTERATION	ECO	INITIALS	DATE	REV
INITIAL RELEASE		AP	23/04/2024	A

1

2

3

4

5

6

7

8

Third Angle Projection

Remove All Sharp Edges
Do Not Scale
If In Doubt - Ask!

A

B


C

D

E

F

Proposed Side Elevation

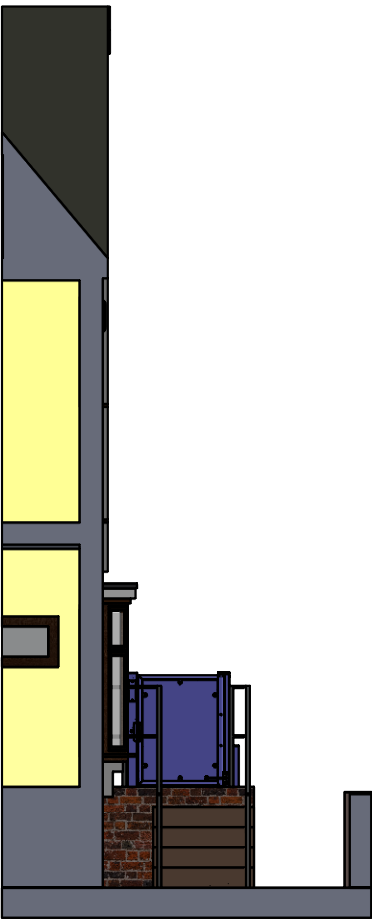

0 m1 m2 m3 m4 m5 m6 m

Lift Shown At Upper Level

Original SK01 Ref:

Similar Item Ref:

FILE LOCATION: "C:\PDM_Standard_Vault\QES\Engineering Drawings\Planning Permissions\ICO 322019 - 11 Fountain Street

Wessex

Lifts

Wessex Lift Company Limited,
Budds Lane, Romsey, Hampshire,
SO51 0HA

THIS DRAWING IS THE PROPERTY OF WESSEX LIFT COMPANY LIMITED, AND MAY NOT BE PUBLISHED REPRODUCED OR USED FOR MANUFACTURE WITHOUT THE EXPRESS PERMISSION OF THE OWNERS IN WRITING

(PDM Issue 1 @ 29/11/2012)

All dimensions are in mm unless otherwise stated.

TOLERANCES unless otherwise stated:
Decimal Places:
X = ±1
X.X = ±0.25
X.XX = ±0.13
ANGULAR: ±0.5°
Thread ISO Coarse Class 6
Hole sizes = H11

DRAWN BY: AP

MATERIAL: Refer to details

FINISH: SEE SALES SPEC.

WEIGHT: 40683460.86

SCALE: 1:75

DATE: 23/04/2024

Sheet Size A3

TITLE:

PROPOSED PLANNING PERMISSION OF
AN EXTERNAL STEPLIFT (LR800) AT 11
FOUNTAIN STREET, WF15 7PT

DWG NO:

322019

Status:

SHEET 10 of 12

ALTERATION	ECO	INITIALS	DATE	REV
INITIAL RELEASE		AP	23/04/2024	A

1

2

3

4

5

6

7

8

Third Angle Projection

Remove All Sharp Edges
Do Not Scale
If In Doubt - Ask!

A

B

C

D

E

F

Existing Front Elevation



0 m1 m2 m3 m4 m5 m6 m

Original SK01 Ref:

Similar Item Ref:

FILE LOCATION: "C:\PDM_Standard_Vault\QES\Engineering Drawings\Planning Permissions\ICO 322019.dwg

Wessex

Lifts

Wessex Lift Company Limited,
Budds Lane, Romsey, Hampshire,
SO51 0HA

THIS DRAWING IS THE PROPERTY OF WESSEX LIFT COMPANY LIMITED, AND MAY NOT BE PUBLISHED REPRODUCED OR USED FOR MANUFACTURE WITHOUT THE EXPRESS PERMISSION OF THE OWNERS IN WRITING

(PDM Issue 1 @ 29/11/2012)

All dimensions are in mm unless otherwise stated.

TOLERANCES unless otherwise stated:
Decimal Places:
X = ±1
X.X = ±0.25
X.XX = ±0.13
ANGULAR: ±0.5°
Thread ISO Coarse Class 6
Hole sizes = H11

DRAWN BY: AP

MATERIAL: Refer to details

FINISH: SEE SALES SPEC.

WEIGHT: 40683460.86

SCALE: 1:75

DATE: 23/04/2024

Sheet Size A3

TITLE:

PROPOSED PLANNING PERMISSION OF
AN EXTERNAL STEPLIFT (LR800) AT 11
FOUNTAIN STREET, WF15 7PT

DWG NO:

322019

Status:

SHEET 11 of 12

ALTERATION

INITIAL RELEASE

ECO

INITIALS

DATE

REV

AP

23/04/2024

A

1

2

3

4

5

6

7

8

Third Angle Projection

Remove All Sharp Edges
Do Not Scale
If In Doubt - Ask!

A

B

C

D

E

F

Proposed Front Elevation



0 m1 m2 m3 m4 m5 m6 m

Lift Shown At Upper Level

Original SK01 Ref:

Similar Item Ref:

FILE LOCATION: "C:\PDM_Standard_Vault\QES\Engineering Drawings\Planning Permissions\ICO 322019 - 11 Fountain Street

Wessex

Lifts

Wessex Lift Company Limited,
Budds Lane, Romsey, Hampshire,
SO51 0HA

THIS DRAWING IS THE PROPERTY OF WESSEX LIFT COMPANY LIMITED, AND MAY NOT BE PUBLISHED REPRODUCED OR USED FOR MANUFACTURE WITHOUT THE EXPRESS PERMISSION OF THE OWNERS IN WRITING

(PDM Issue 1 @ 29/11/2012)

All dimensions are in mm unless otherwise stated.

TOLERANCES unless otherwise stated:
Decimal Places:
X = ±1
X.X = ±0.25
X.XX = ±0.13
ANGULAR: ±0.5°
Thread ISO Coarse Class 6
Hole sizes = H11

DRAWN BY: AP

MATERIAL: Refer to details

FINISH: SEE SALES SPEC.

WEIGHT: 40683460.86

SCALE: 1:75

DATE: 23/04/2024

Sheet Size A3

TITLE:

PROPOSED PLANNING PERMISSION OF
AN EXTERNAL STEPLIFT (LR800) AT 11
FOUNTAIN STREET, WF15 7PT

DWG NO:

322019

Status:

SHEET 12 of 12

ALTERATION

INITIAL RELEASE

ECO

INITIALS

DATE

REV

AP

23/04/2024

A