



Section 1 - 1
1:200

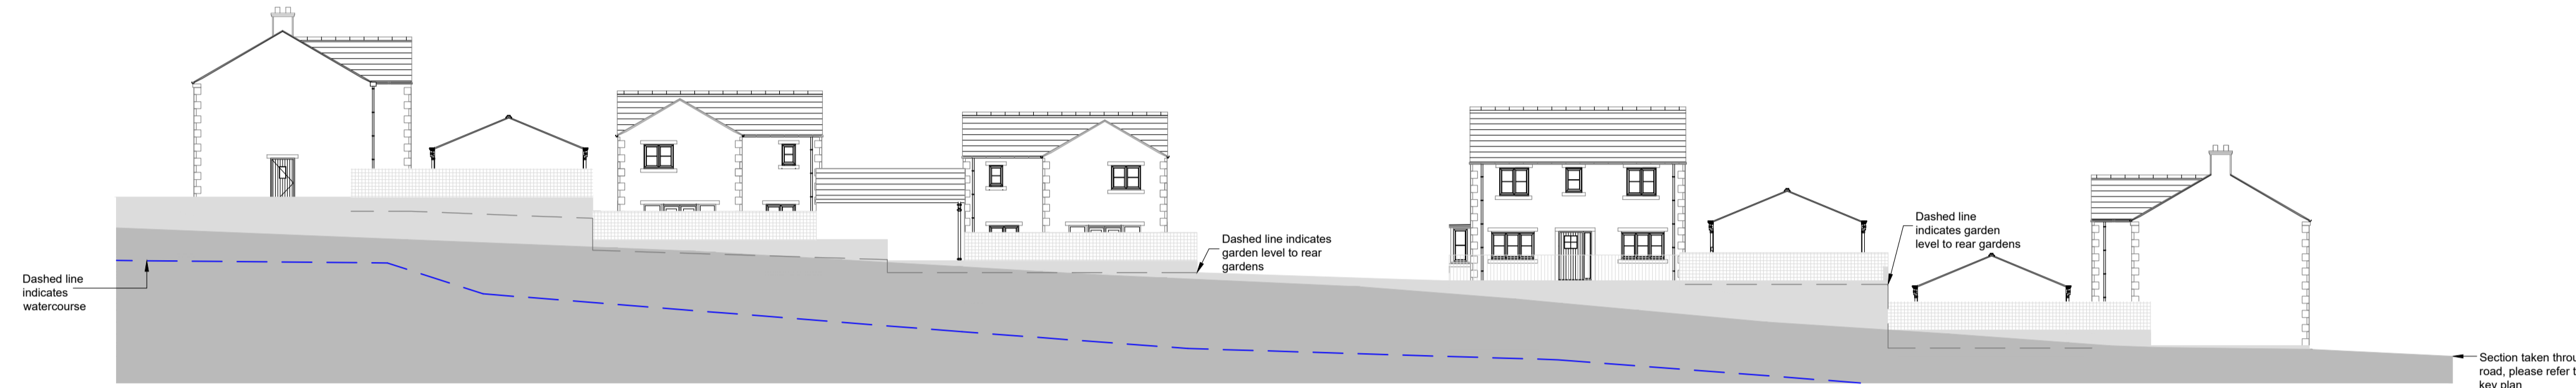


Section 2 - 2
1:200



Section 3 - 3
1:200

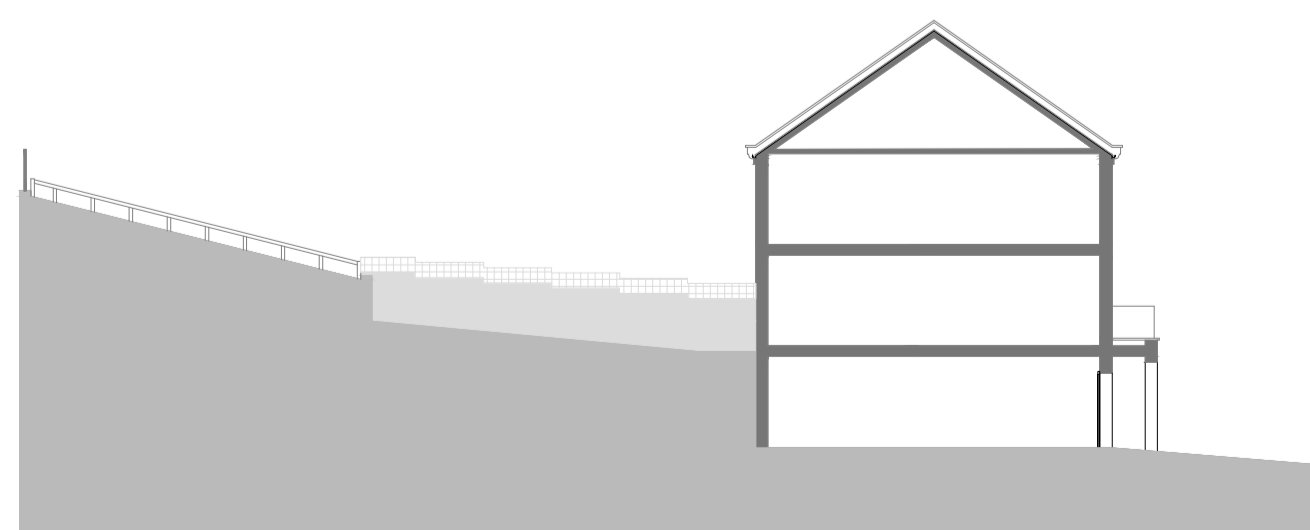

Section 4 - 4
1:200

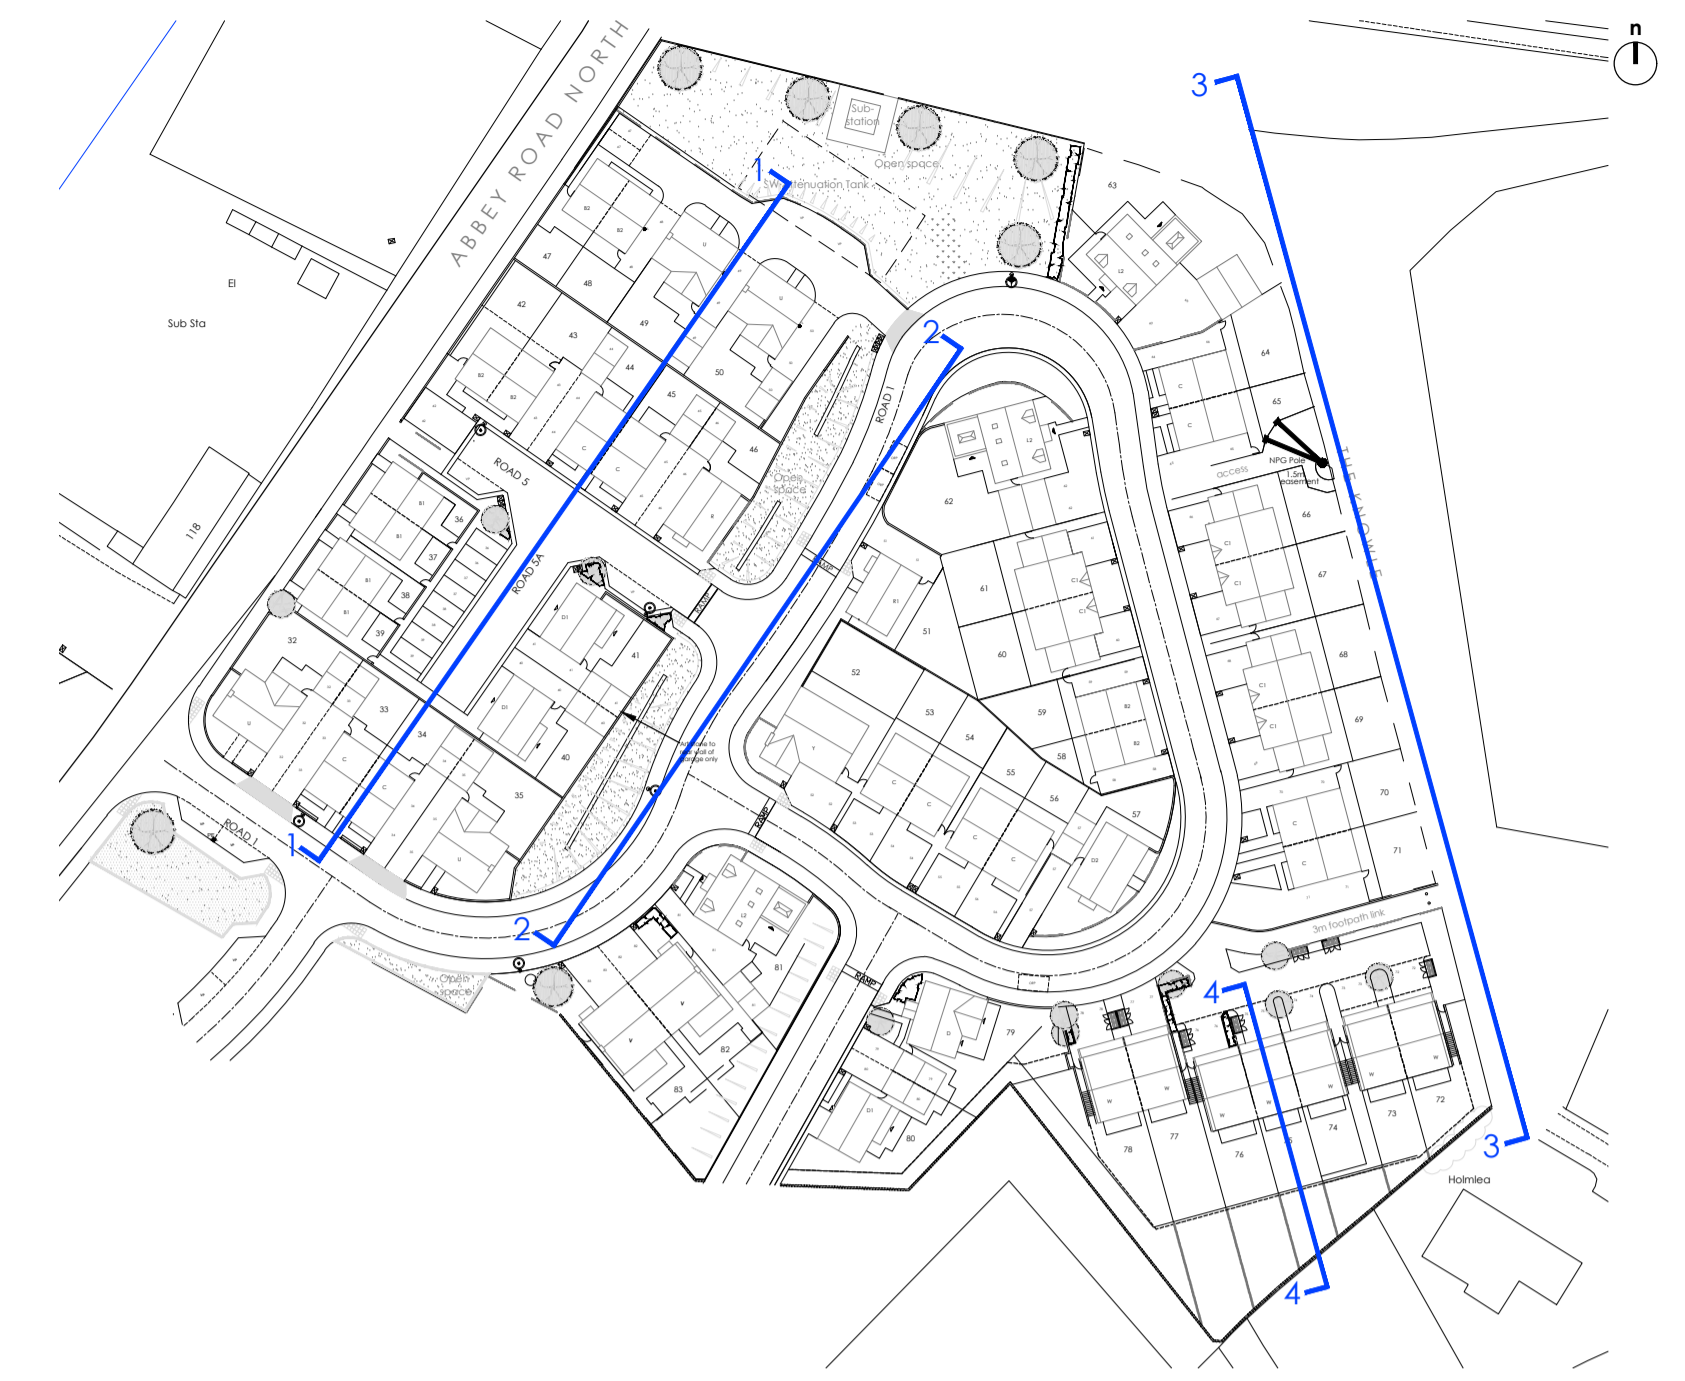

Site Plan key
1:1000

P3	Minor amends following client feedback	02/07/24	KL	KL
P2	Minor amends following client feedback	02/07/24	KL	KL
P1	Additional notes and rear garden level added to drawing	01/07/24	KL	KL

All dimensions to be verified on site, and the Architect informed of any discrepancy. All drawings and specifications should be read in conjunction with the Health and Safety Plan; all conflicts should be reported to the appointed Principal Designer.

Yorkshire Country Properties
Phase 2
Abbey Road, Shepley

Sheet Name: Proposed site sections

Purpose of Issue: Planning Status: -

Date: 25/06/24 Checked By: CB

Drawn By: KL Scale @ A1: 1:200

Project No: 8834 Revision: P3

Drawing No: 8834-BOW-A0-ZZ-DR-A-1050

