



Side Elevation NE
1 : 100




Rear Elevation NW
1 : 100

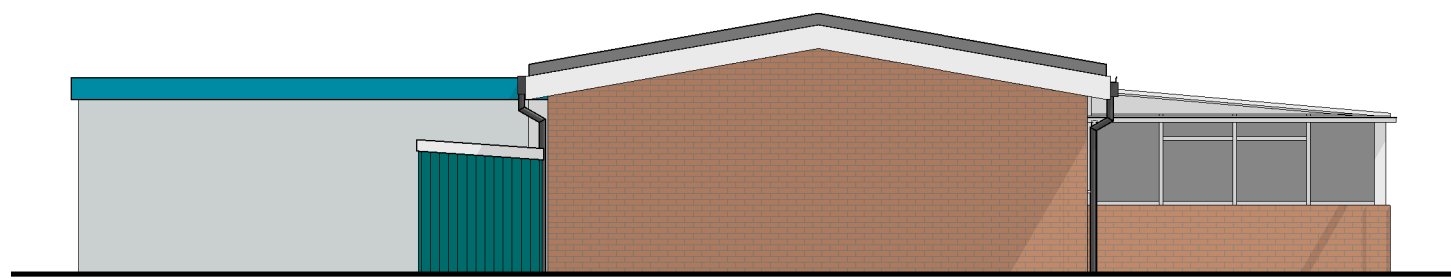


Side Elevation SW
1 : 100

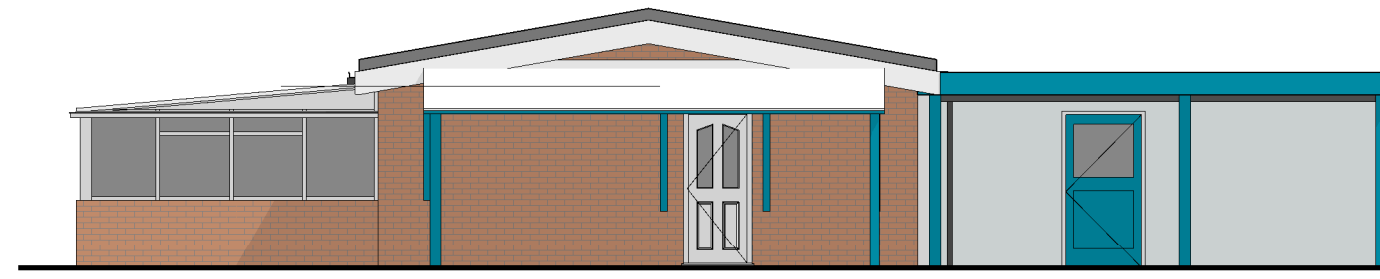


Front Elevation SE
1 : 100

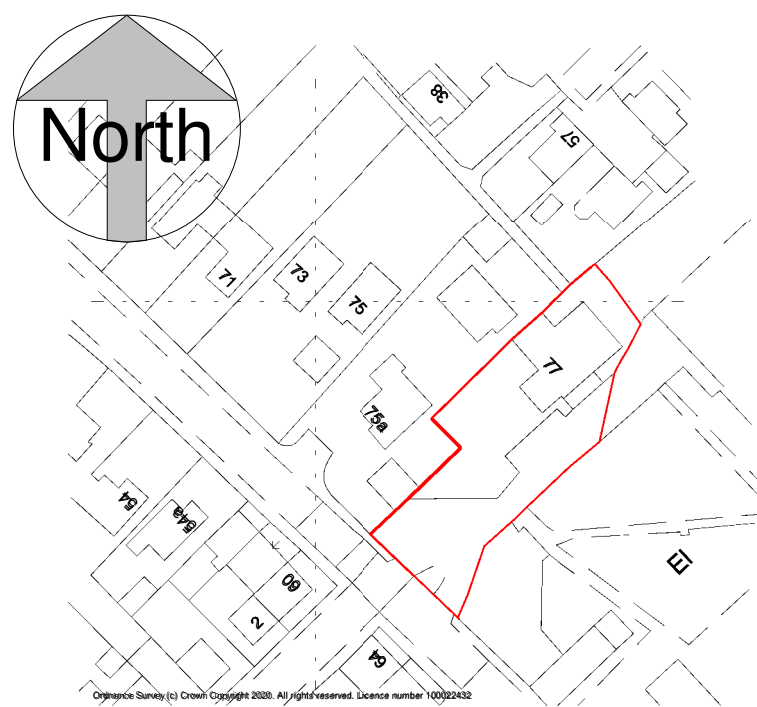


A4 Location Plan
1 : 1250

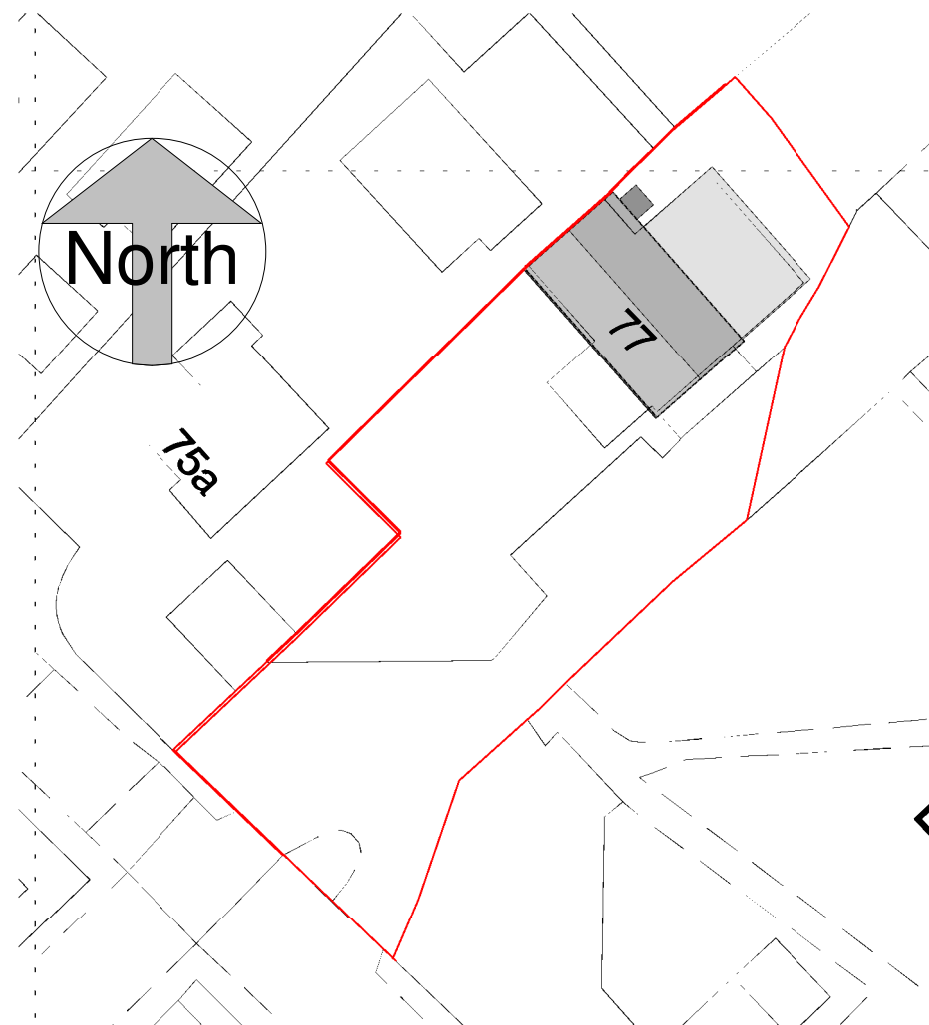






Block Plan.
1 : 500

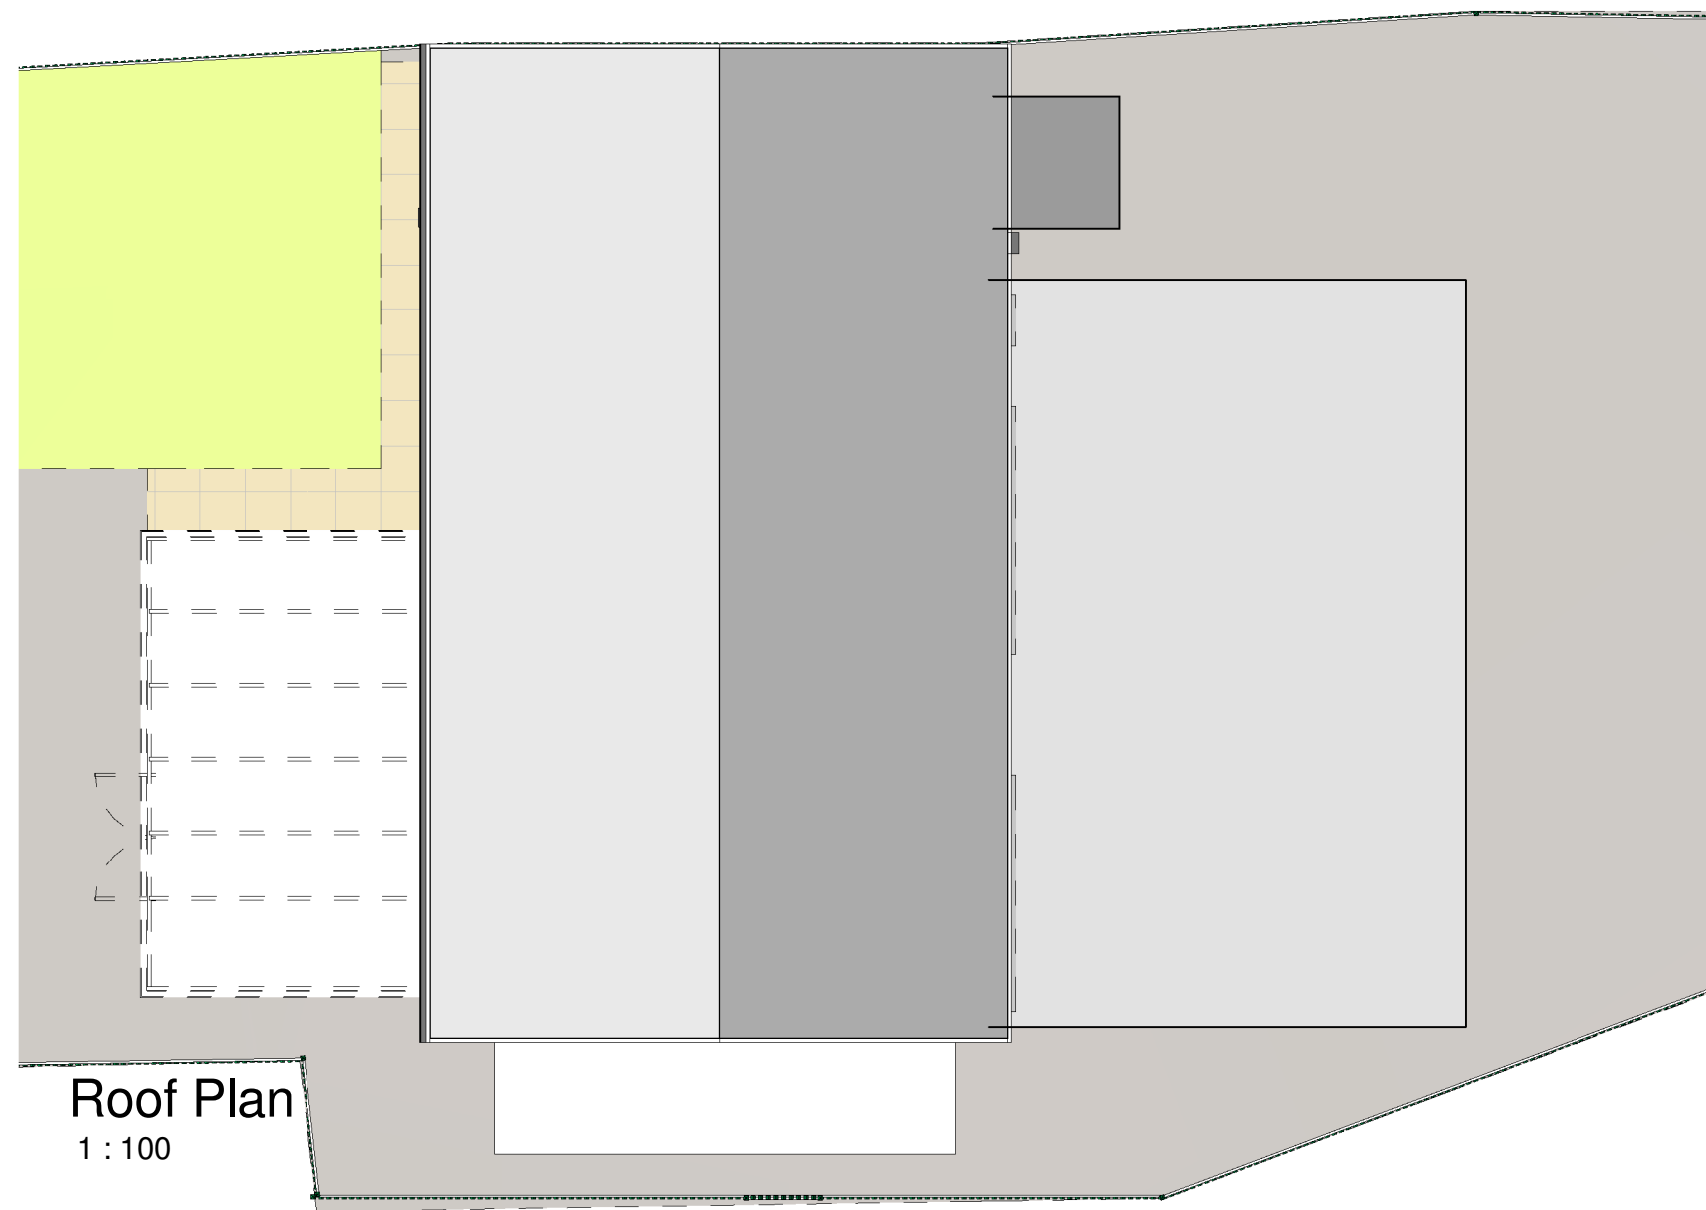

Roof Plan
1 : 100

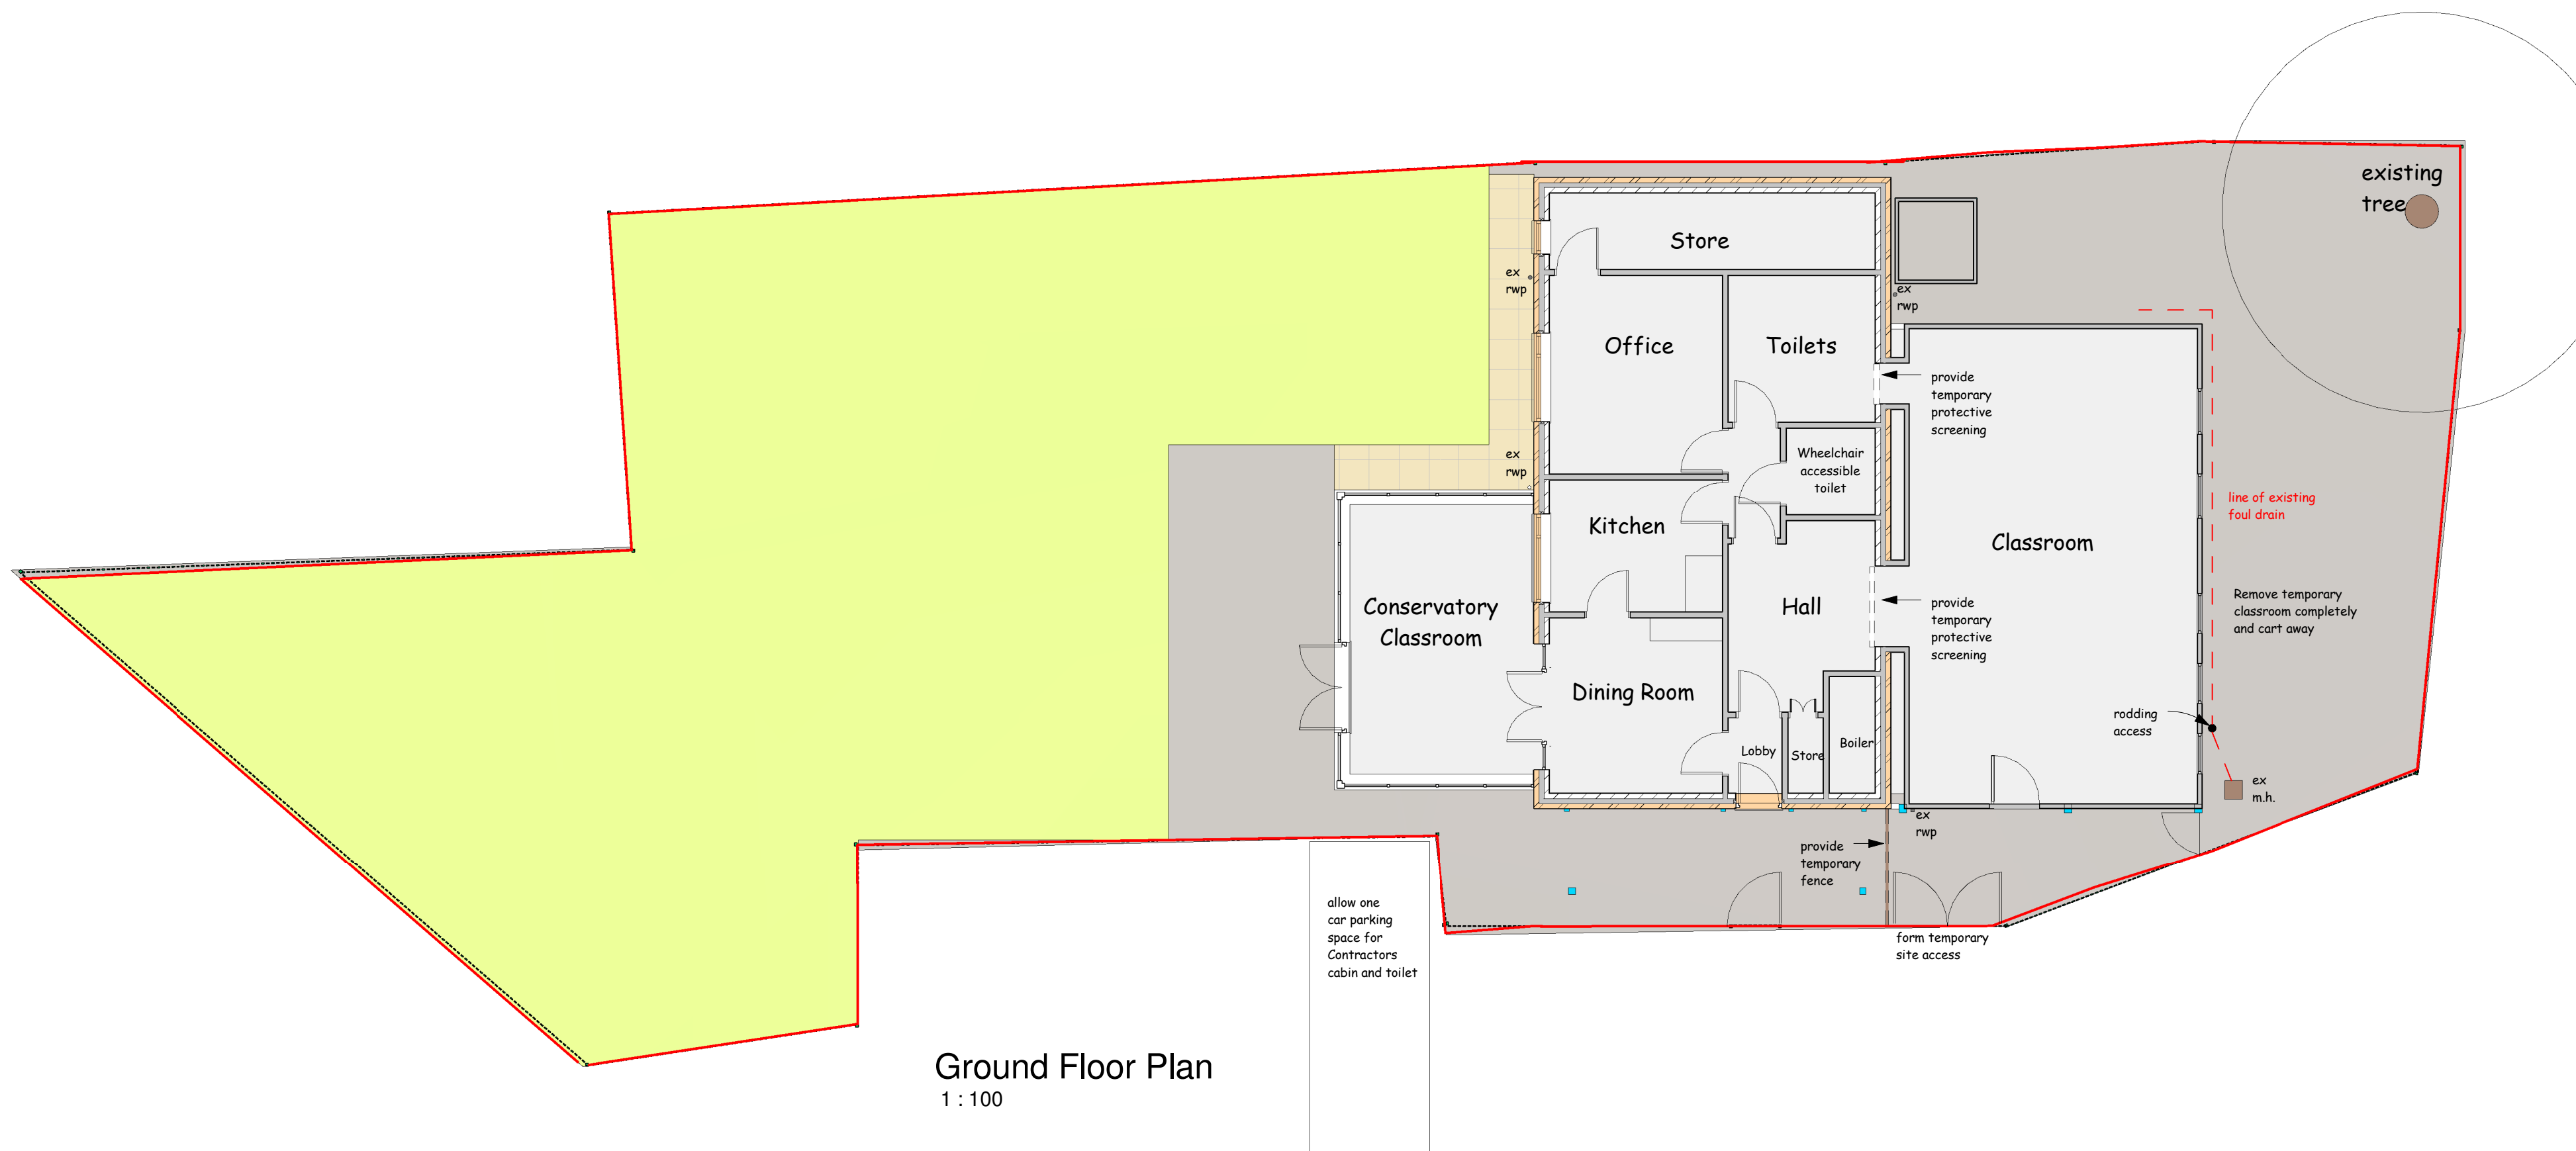

Ground Floor Plan
1 : 100

 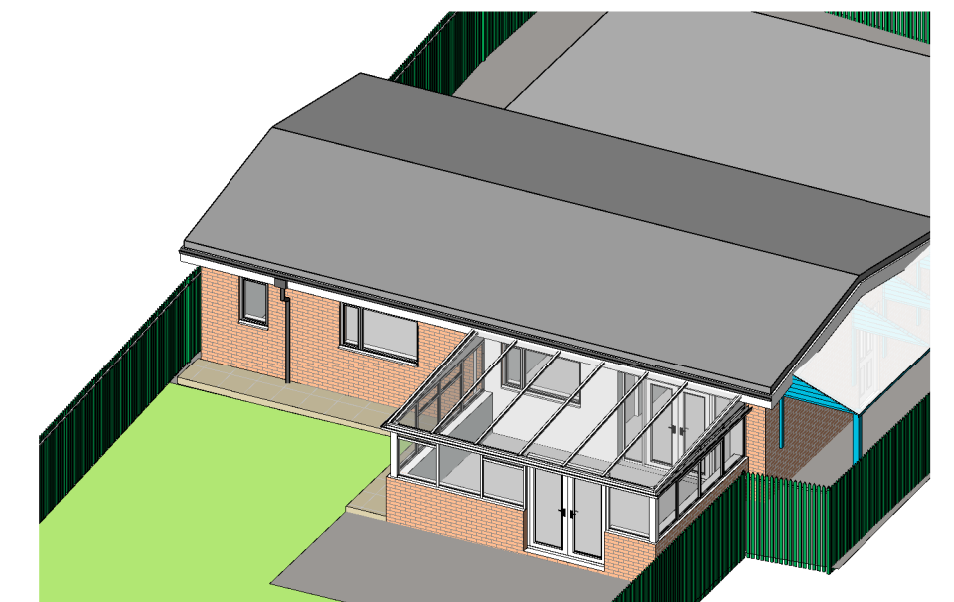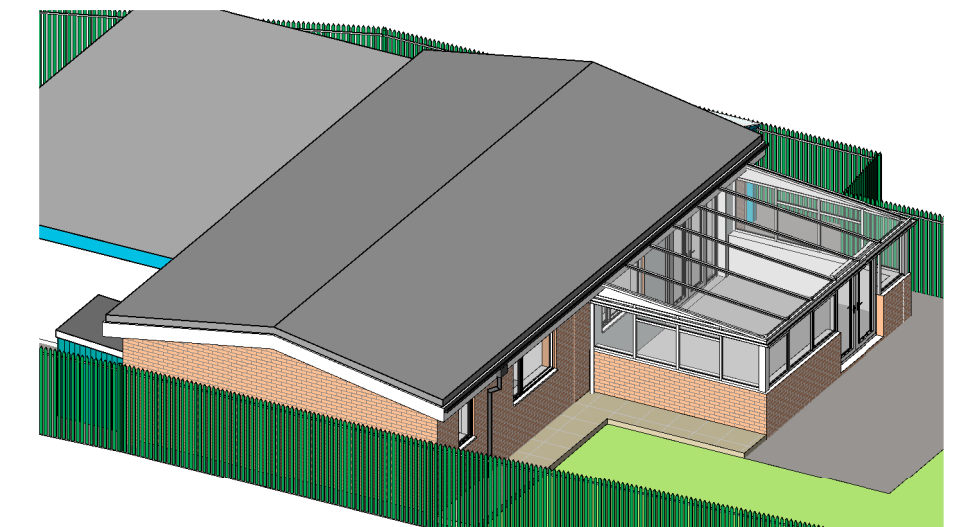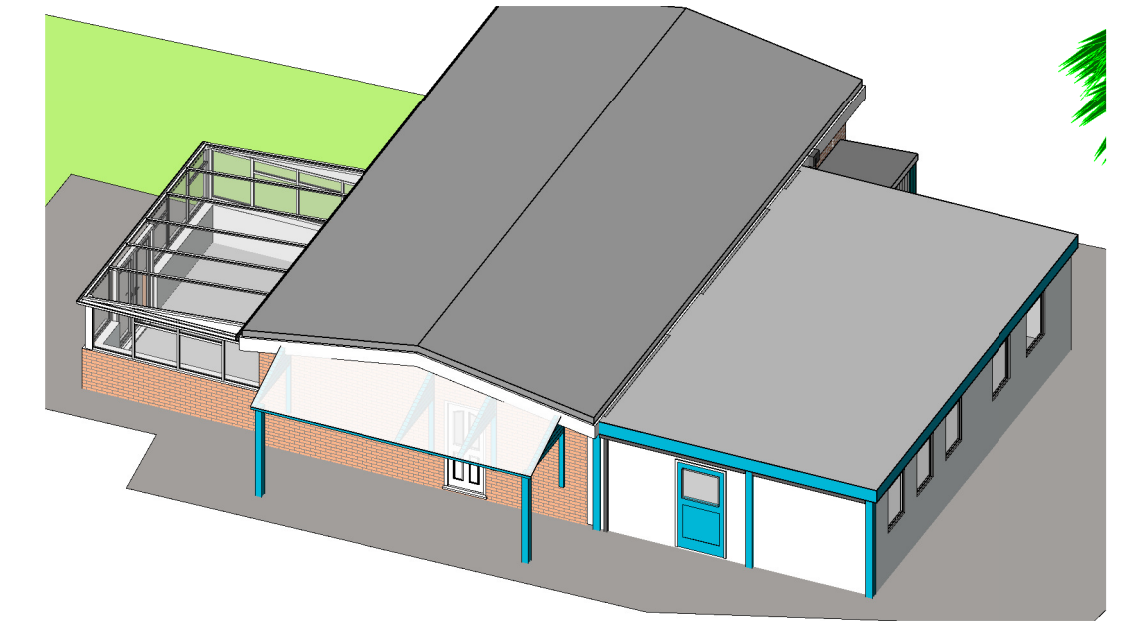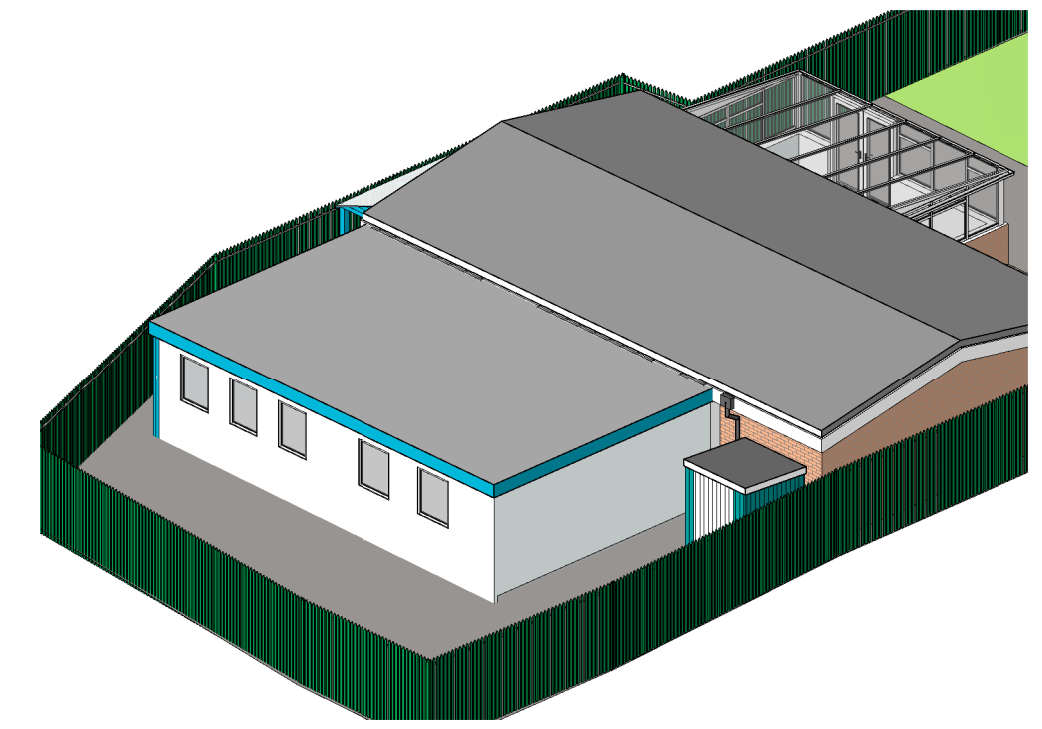

scale 1 : 100 @ sheet size A1

This drawing is copyright and must not be reproduced without written permission

Do not scale - Use figured dimensions only

PROJECT Proposed Rear Extension and Conversion of Conservatory to classroom at Meltham Pre-school Playgroup, 77 Holmfirth Road, Meltham, Huddersfield. HD9 4DA

CLIENT Hannah Dyson

DWG TITLE Plans, Elevations and Views as Existing

DWG NO. 2411 - 01

SCALE 1 : 100
1 : 1250

DATE 01/04/2024

DB | ARCHITECTS

31 Moor View, Meltham, Holmfirth, HD9 5RT

t:01484 850579 e:david.dbarchitects@virginmedia.com

