



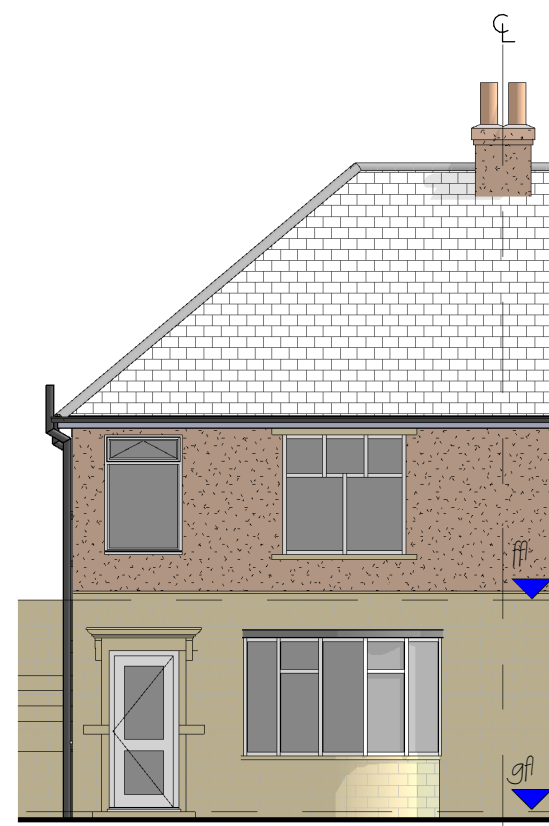


Front Elevation SE
1 : 100

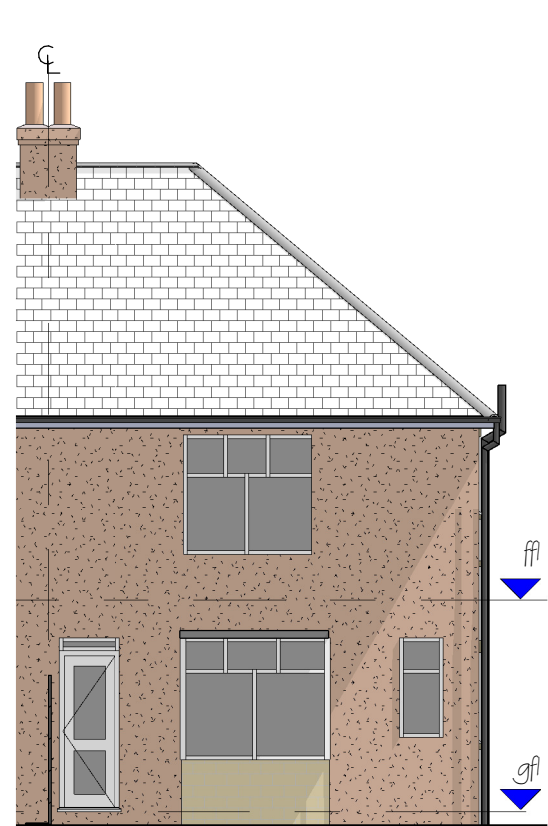


Rear Elevation NW
1 : 100




Front Elevation SE
1 : 100

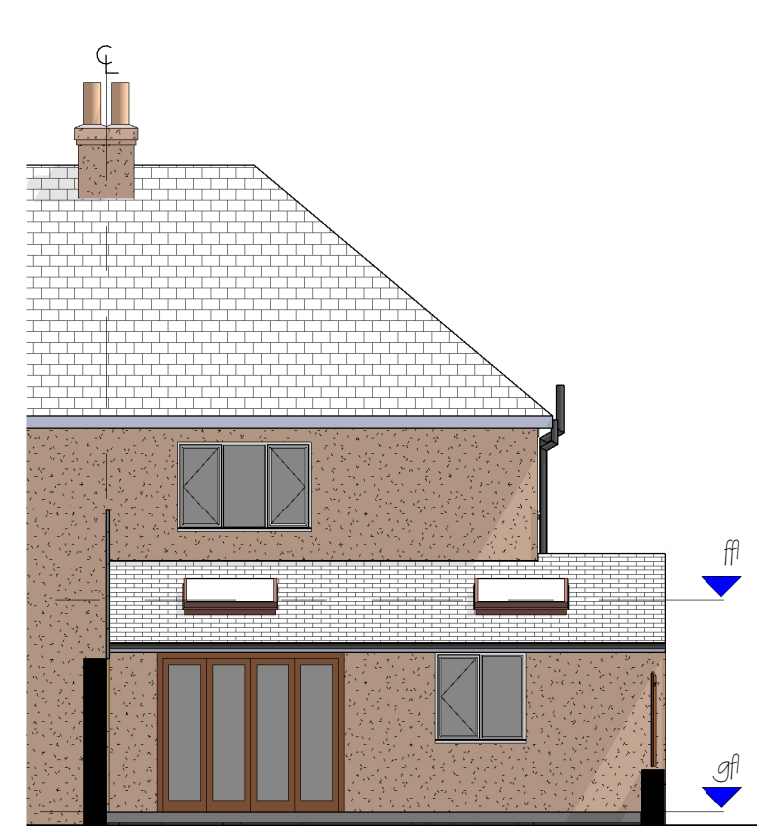


Rear Elevation NW
1 : 100

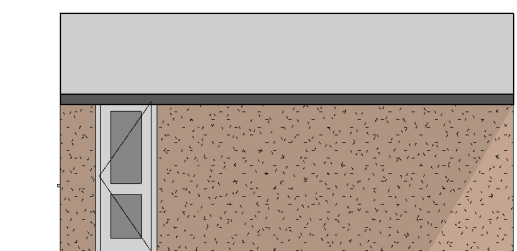


Garage Side NE
1 : 100

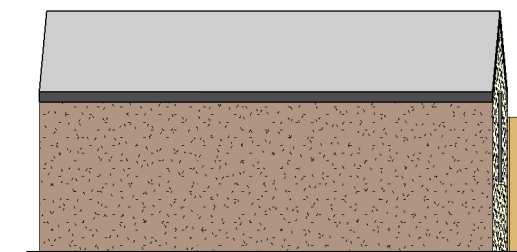





Garage Side SW
1 : 100

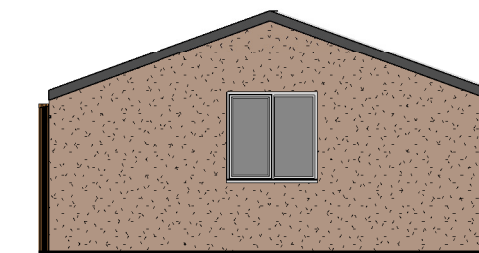


Garage Rear SE
1 : 100

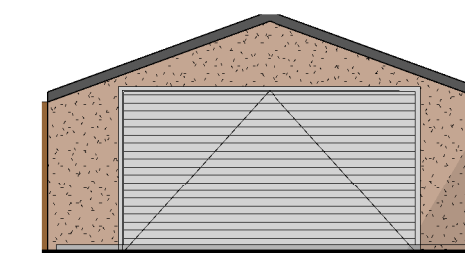


Garage Front NW
1 : 100

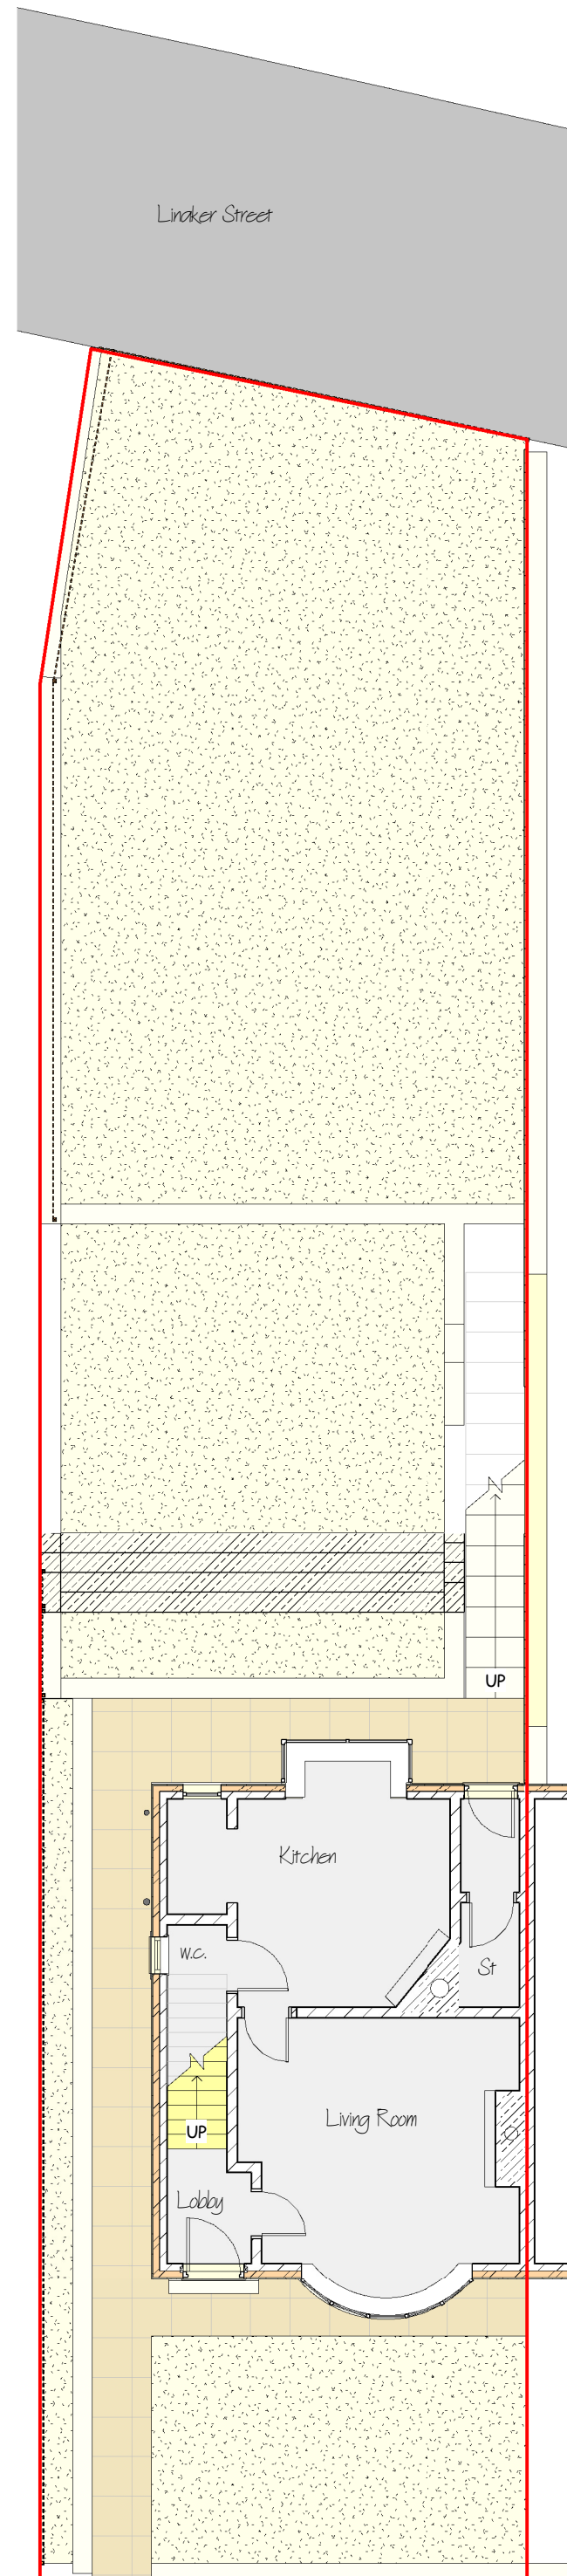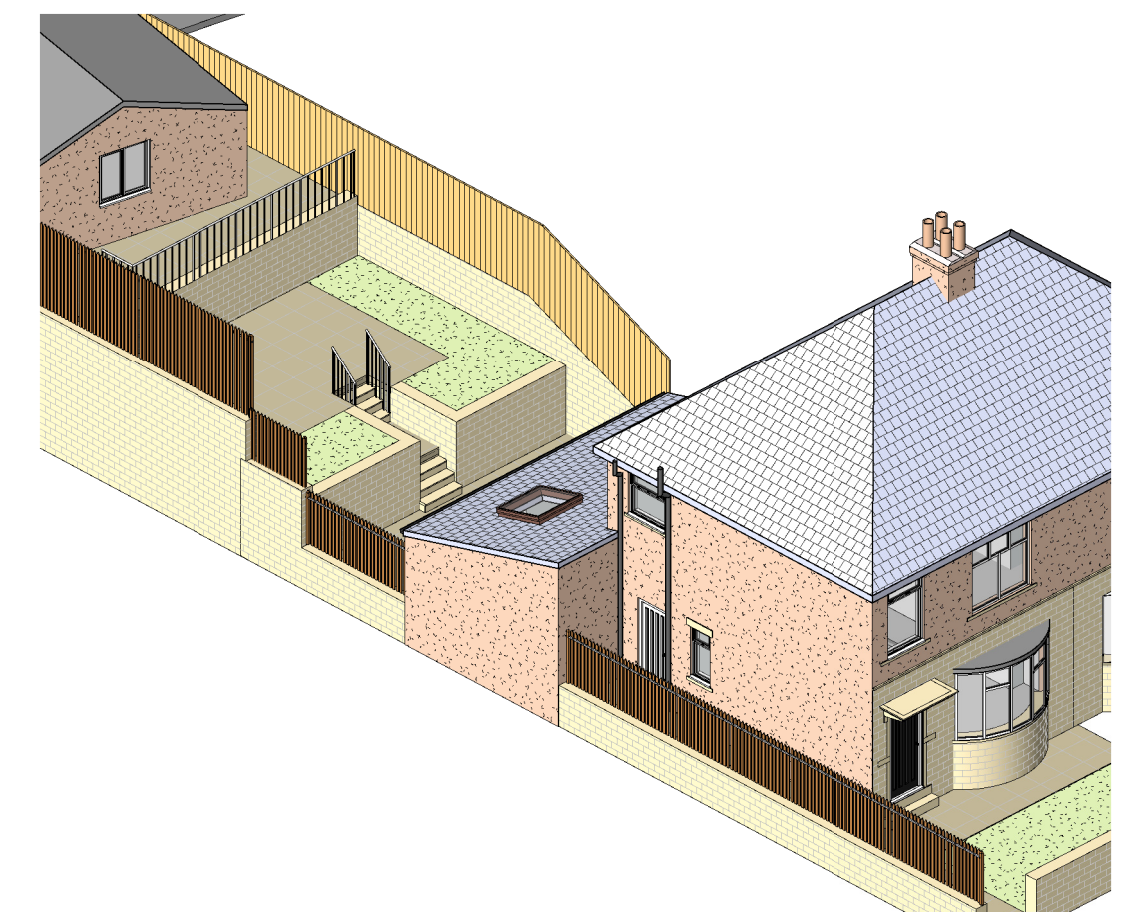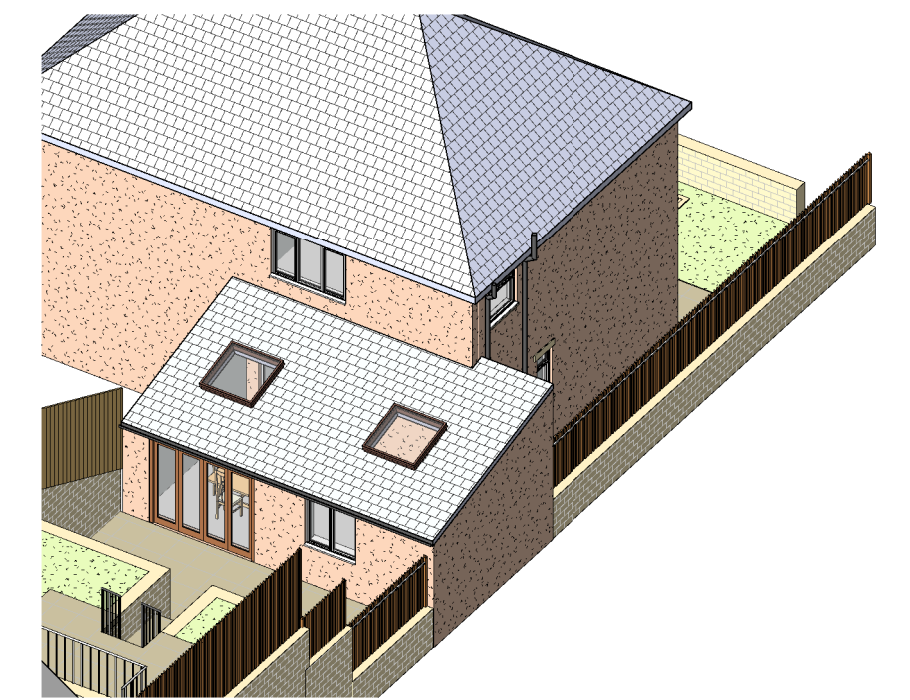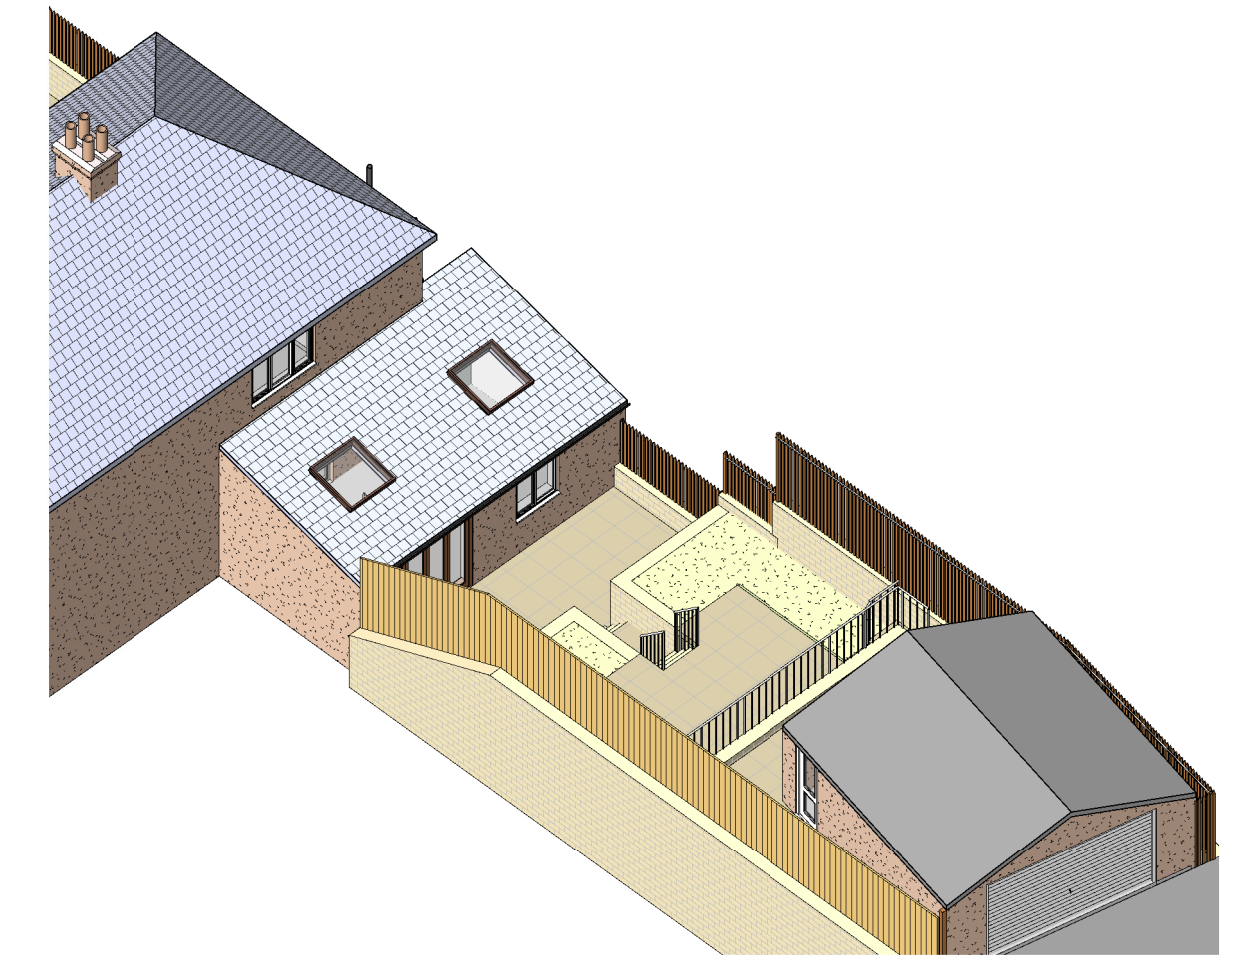


Ground Floor Plan
1 : 100

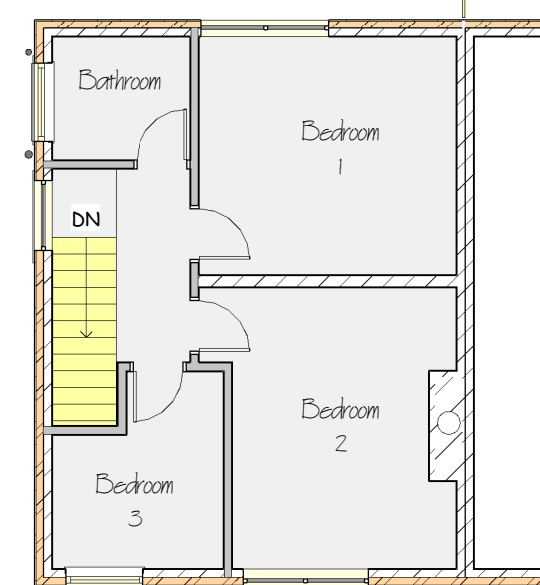


First Floor Plan
1 : 100

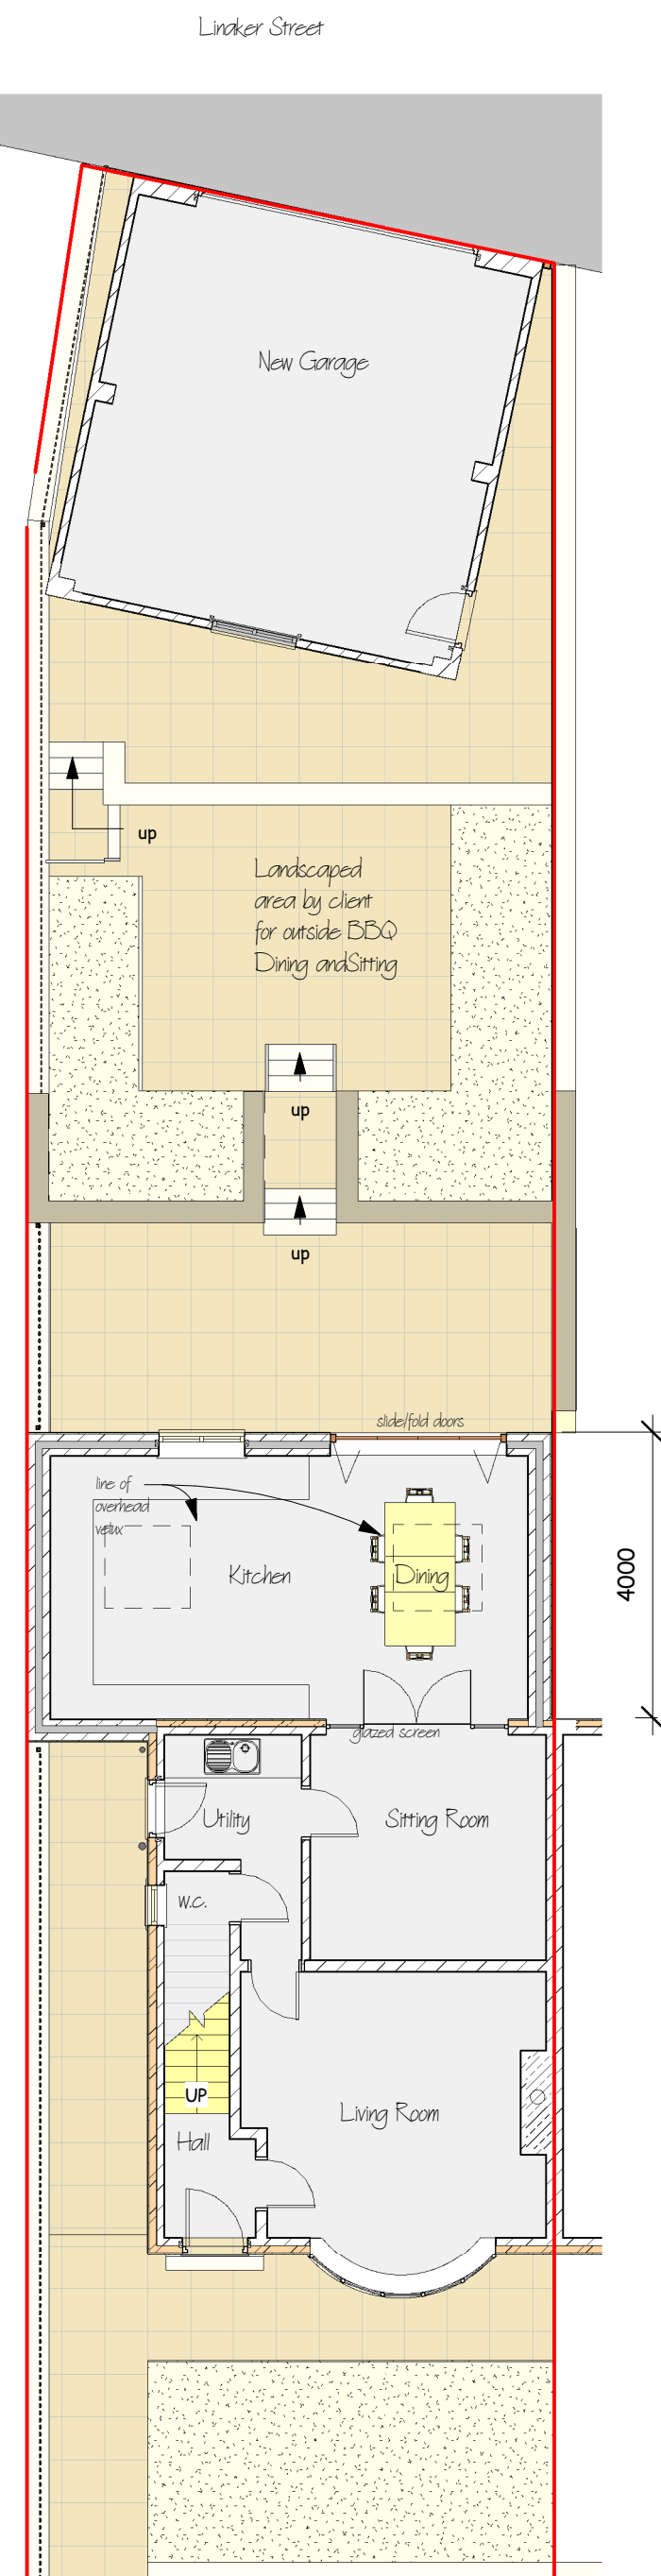


Ground Floor Plan
1 : 100

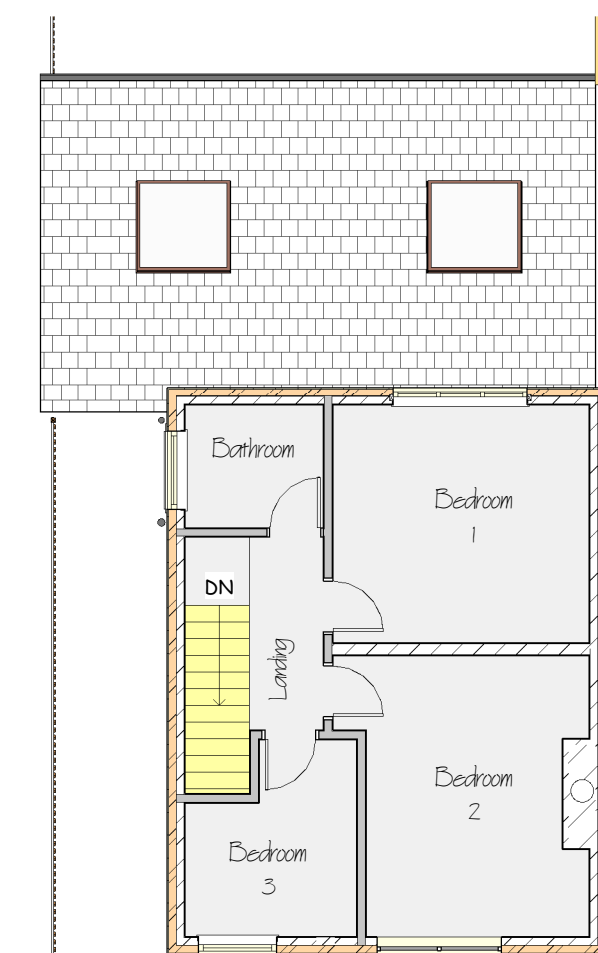


First Floor Plan
1 : 100

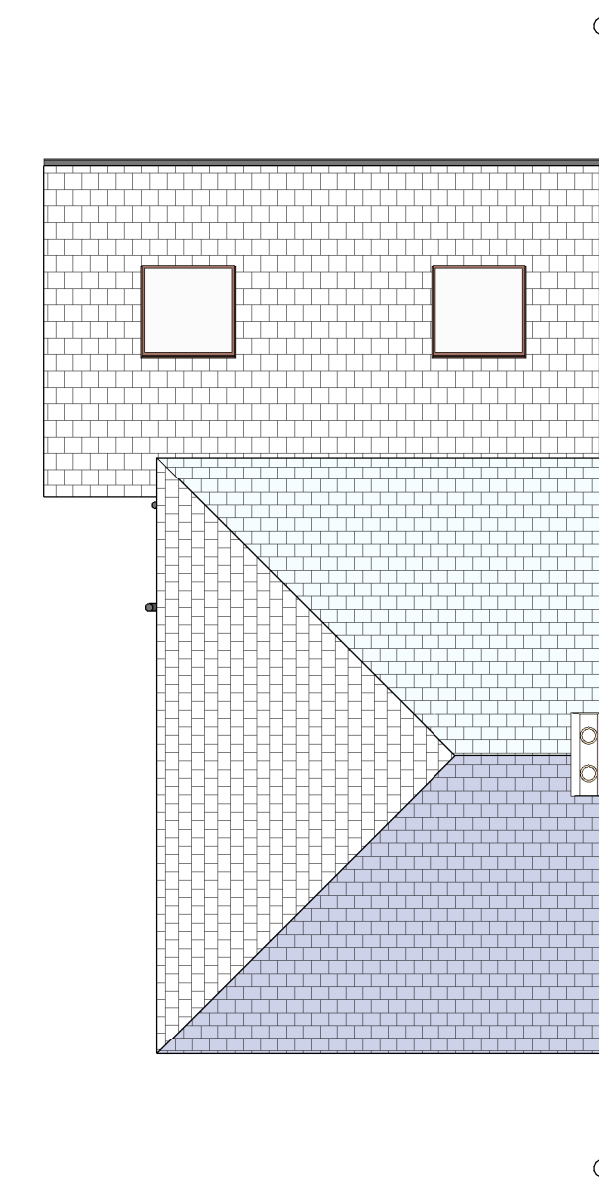

Roof Plan
1 : 100

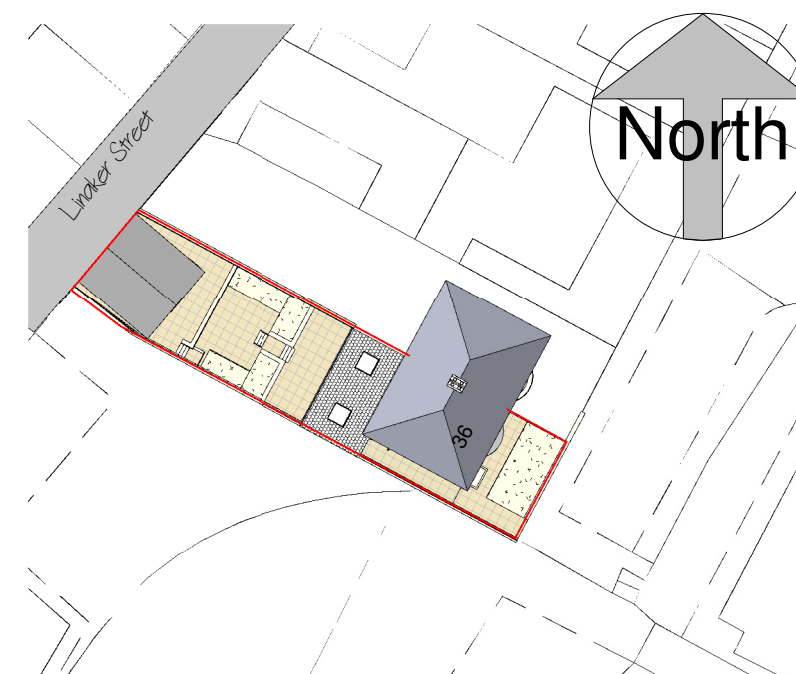

Block Plan
1 : 500

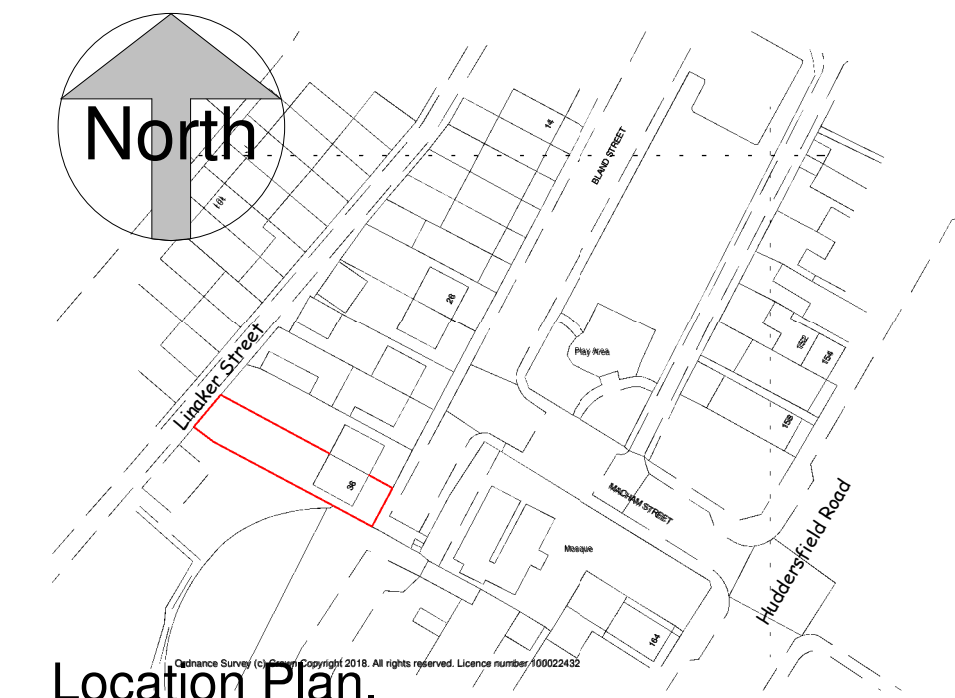

Location Plan.
1 : 1250

0 1m 2m 3m 4m 5m 6m 7m 8m

scale 1 : 100 @ sheet size A1

Proposed
Existing

This drawing is copyright and must not be reproduced without written permission
Do not scale - Use figured dimensions only

PROJECT Proposed Rear Extention and Garage at 36 Bland Street,
Lockwood, Huddersfield HD1 3RA

CLIENT Mrs Anwar

DWG TITLE Plans, Elevations and Views as Existing and
Proposed

DWG NO. 2410 - 01

SCALE 1 : 100
1 : 1250

DATE 18/03/2024

DB | ARCHITECTS

31 Moor View, Meltham, Holmfirth, HD9 5RT

t:01484 850579 e:david.dbarchitects@virginmedia.com

