



# FRONT ELEVATION

## First Floor

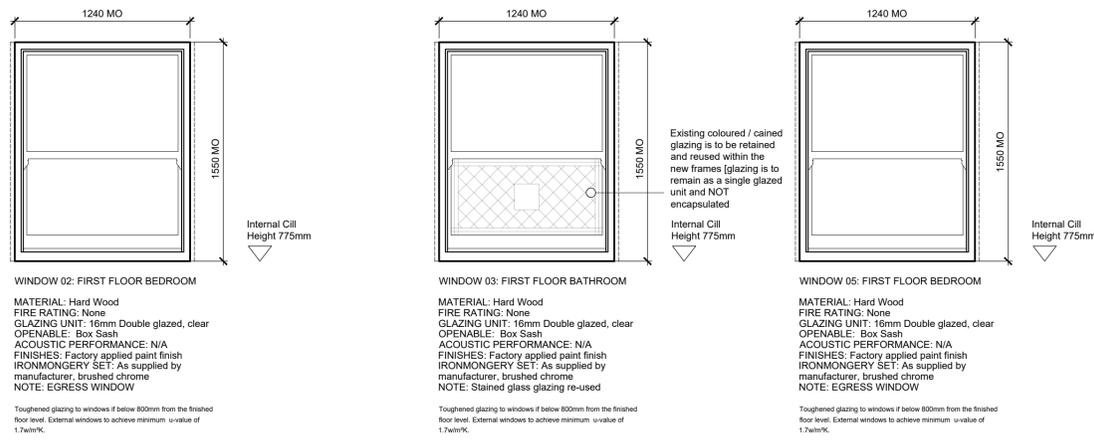


## Ground Floor

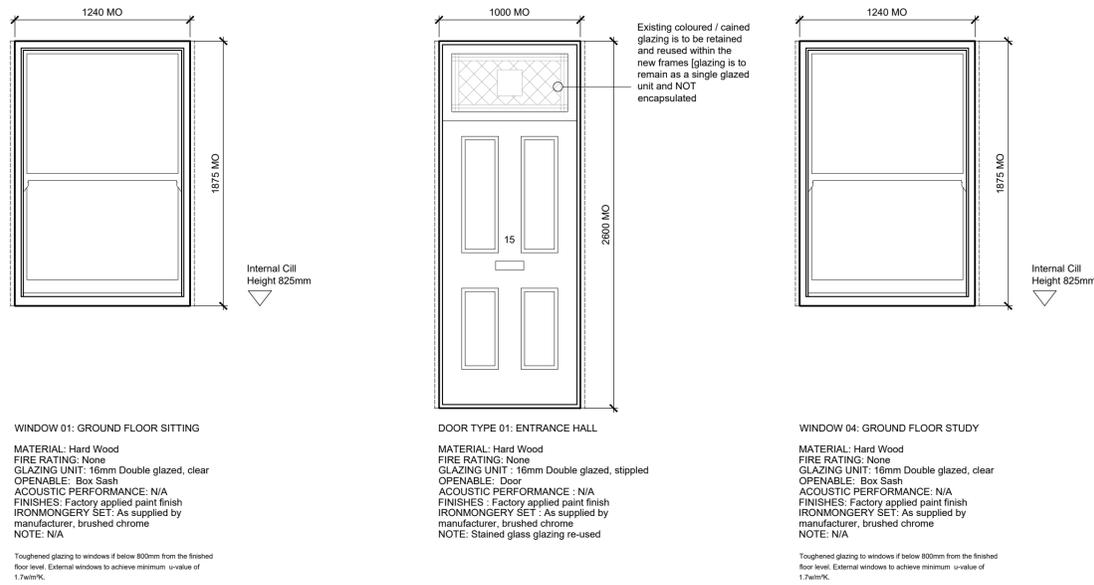


# REAR ELEVATION

## First Floor

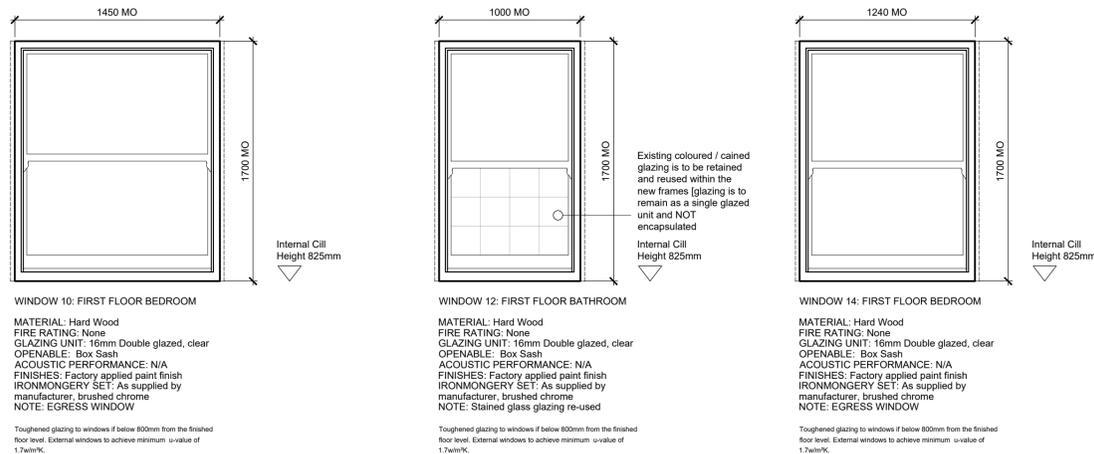

## Ground Floor

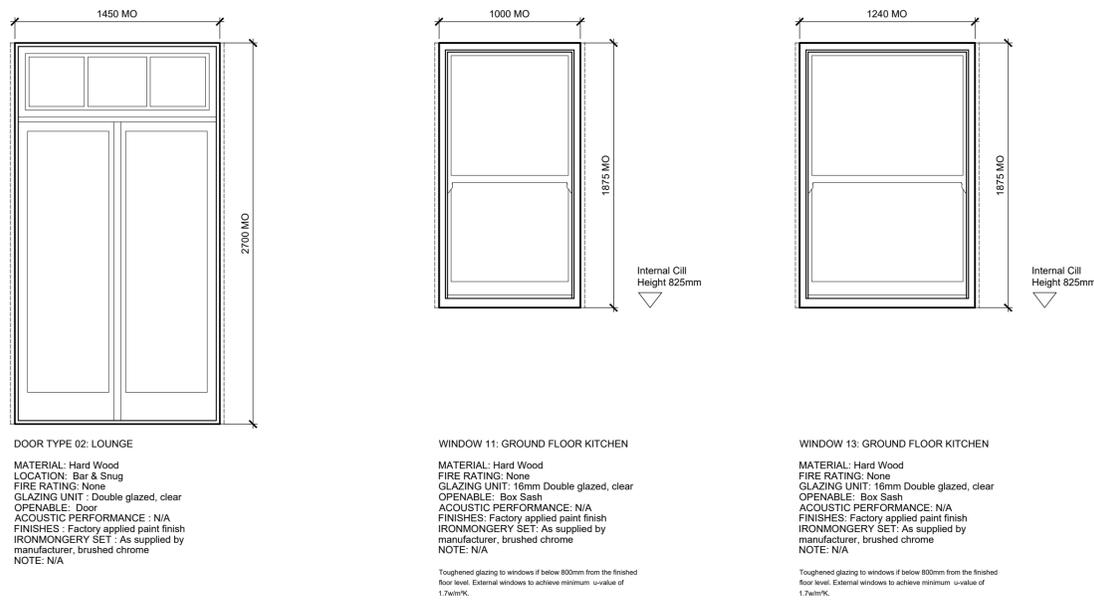

Where glazing is below 800mm at first floor level this must be containment type such as toughlam or similar.

This schedule should be read in conjunction with drawing number 2466-D-20-001, 2466-D-20-002 and the the photographic window reference document for context.

Window manufacturer to calculate background ventilation requirements under Approved document F and incorporate controllable background ventilators into head of window.

The security standards for external doors and windows should achieve a minimum of either: LPS1175 (All external doors and windows) OR PAS24-1 (All external pedestrian doorsets falling within the scope of PAS24-1) AND BS7950 (All windows falling within the scope of BS7950).

Max U-value to be as noted on the drawings - Glazing build up to be determined by manufacturer. [not to exceed 16mm]

3 no. keys per lock to external doors.

3 no. keys per window lock. 1 key to be left in each lock; the remaining keys to be handed to the client on completion.

All glazing is to have a robustness specification to meet of approved document.

THE APPOINTED WINDOW SUPPLIER SHOULD UNDERTAKE THEIR OWN SITE SURVEY TO OBTAIN THE REQUIRED MEASUREMENTS FOR MANUFACTURE OF THE WINDOWS AND PROVIDE A DETAILED SCHEDULE FOR APPROVAL.

Rev A : 23.07.24 : Note added regarding the colored and cained windows

### Issue Purpose: PLANNING APPLICATION

AHJ architects  
 The Courtyard  
 12a Commercial Road  
 Skeilmeithorpe  
 Huddersfield  
 HD8 9AA  
 www.ahjarchitects.co.uk



Client	Richard Chambury	Issued From	
Project	2466 : 15 Edgerton Road : Window Replacement	Date	March 2024
Title	Proposed Window and Door Schedule	Scale	1:25 @ A1
Drawn	BH Auth	Revision	
Drawing Number	2466 - D - 20 - 001	Revision	A

# PROPOSED WINDOW AND DOOR SCHEDULE 1:25 @ A1

Drawn Scale 1:25



\*For the purposes of Planning Consent the following applies to any copy of this drawing made by the Local Authority.

This copy has been made by and with the authority of the person required to make the plan and drawing open to public inspection pursuant to Section 47 of the Copyright, Designs and Patents Act 1988. Unless that Act provides a relevant exception to copyright, the copy must not be copied without the prior permission of the copyright owner. If any copy is made under the authority only the whole drawing including the copyright holder's name and this notice, is to be copied.\*