


1 Second Floor Plan
Scale: 1:50

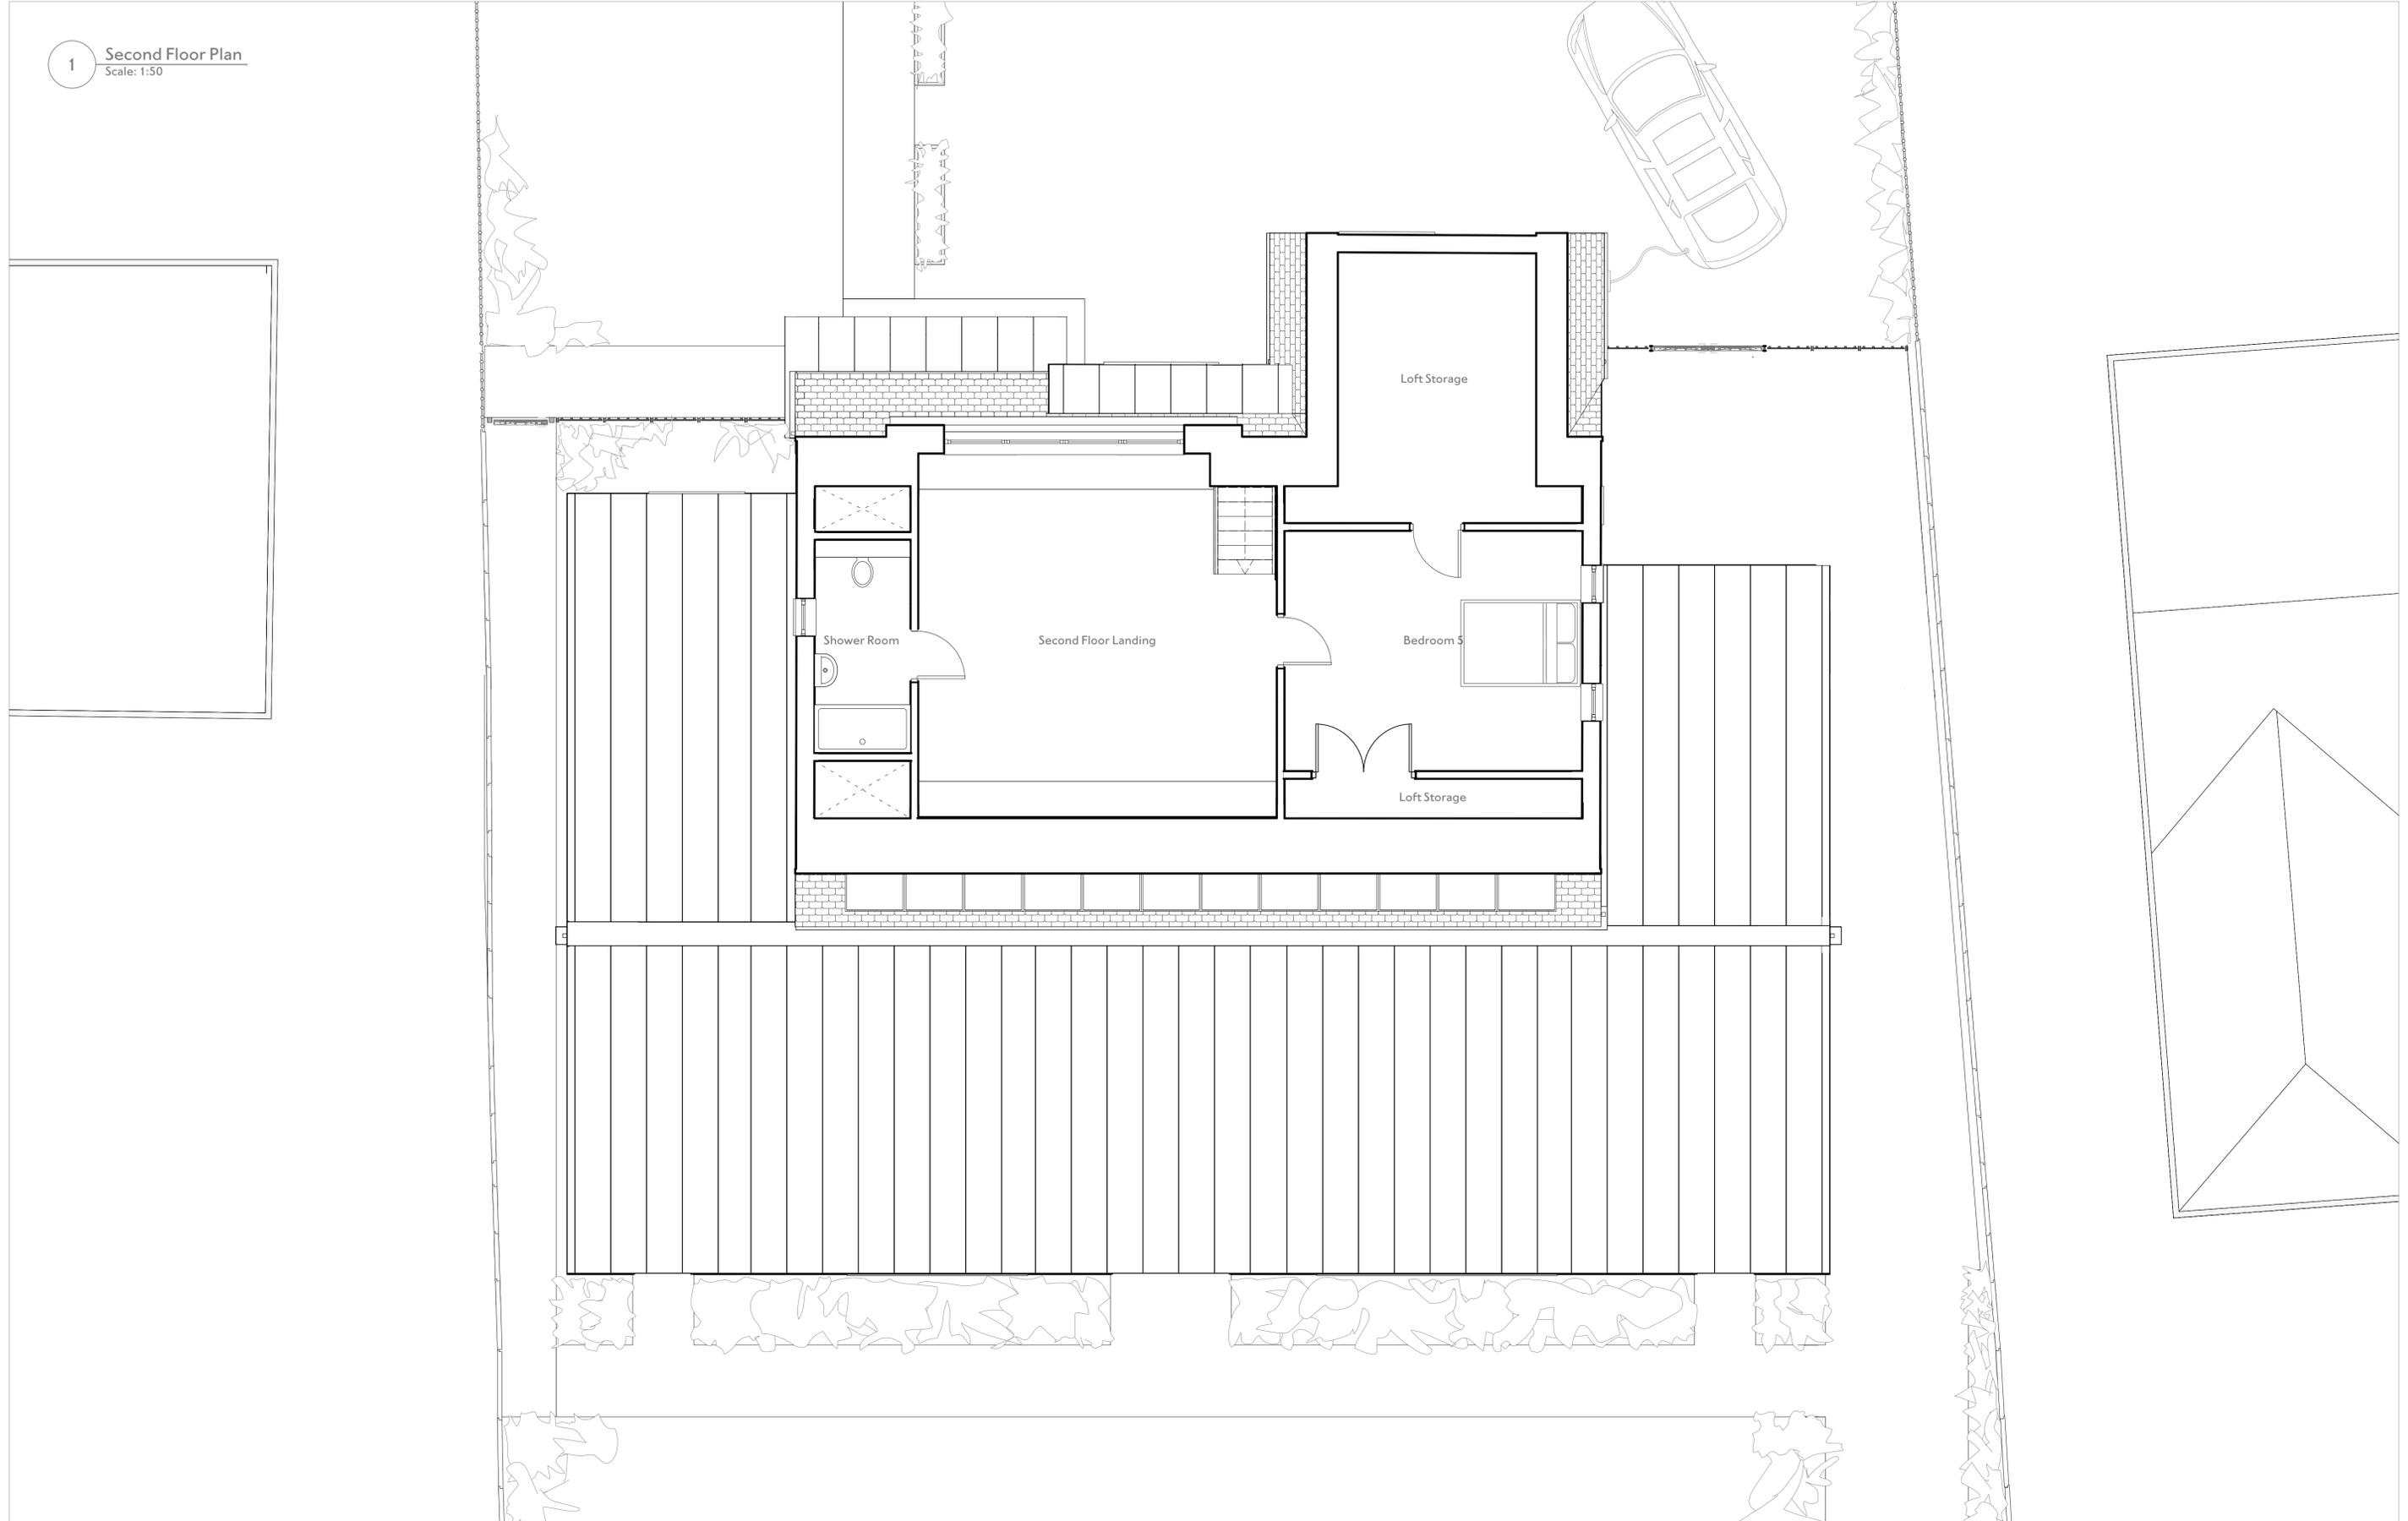


Andrew Lees Architect (ALA) shall have no responsibility for any use made of this document other than for that which it was prepared and issued.
All dimensions should be checked on site. It is the Contractor's responsibility to check all governing dimensions and verify all dimensions on site before commencing any work or making any shop drawings.
SCALE WITH CAUTION AS DISTORTION CAN OCCUR
This drawing is to be read in conjunction with the architectural specification, the CDF documentation, and with the structural, mechanical and electrical drawings and any other relevant design information by others.
Any drawing errors or divergences should be brought to the attention of ALA at the correct details shown on this sheet.

NOTE
Cut plane at 1m above floor level.

A Issued for planning
1st issue

AWL AWL 12/04/24
AWL AWL 02/04/24

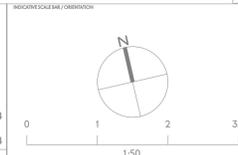

ANDREW LEES ARCHITECT
48 Norwich
South Street
Park Hill
Sheffield
S2 5AY
E andrew@andrewleesarchitect.co.uk
T 07941 328355
www.andrewleesarchitect.co.uk

PROJECT
35 Cumberland Avenue, Fixby,
Huddersfield
CLIENT
Mr Abdul Bismilla
DISCIPLINE
Planning
DRAWING NO
Second Floor Plan -
proposed
DRAWING NO
ALA-045-011
DATE
02/04/24
SCALE
1:50
SHEET NO
A
TOTAL SHEETS
@ A1