



1 Second Floor Plan
Scale: 1:50

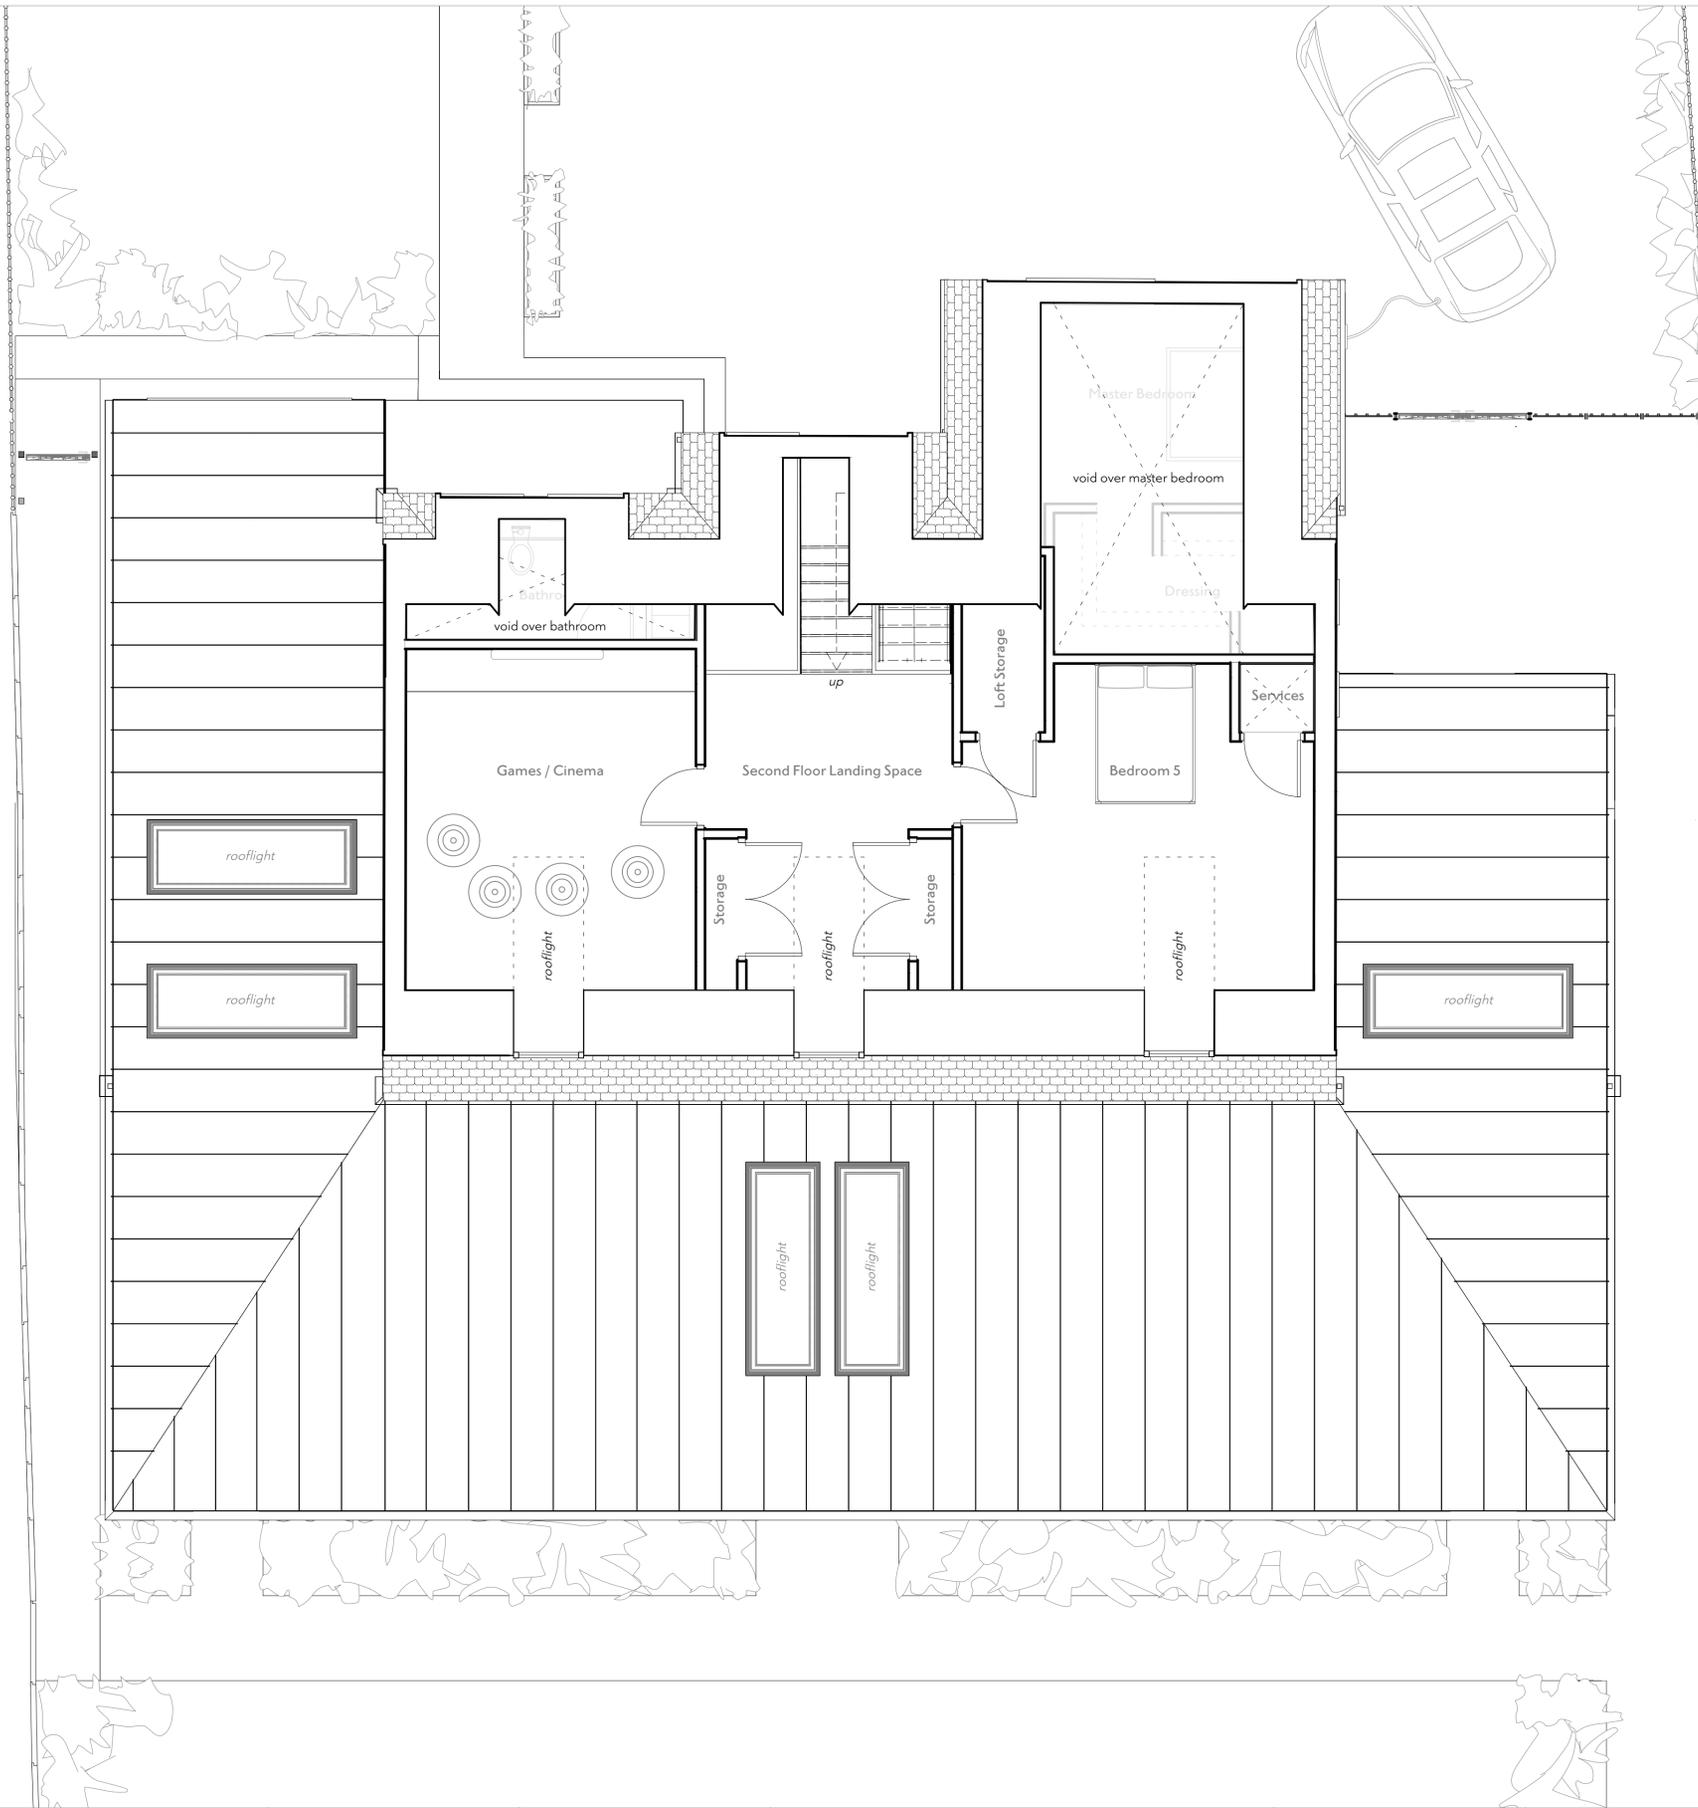

Andrew Lees Architect (ALA) shall have no responsibility for any use made of this document other than for that which it was prepared and issued.
All dimensions should be checked on site. It is the Contractor's responsibility to check all governing dimensions and verify all dimensions on site before commencing any work or making any shop drawings.
SCALE WITH CAUTION AS DISTORTION CAN OCCUR
This drawing is to be read in conjunction with the architectural specification, the CDF documentation, and with the structural, mechanical and electrical drawings and any other relevant design information by others.
Any drawing errors or divergences should be brought to the attention of ALA at the correct details shown on this sheet.

NOTE
Cut plane at 1m above floor level.

REVISION	DESCRIPTION	DATE
C	Revised roofs	AWL AWL 08/07/24
B	Dimensions and room areas added	AWL AWL 25/04/24
A	Issued for planning	AWL AWL 12/04/24
1st issue		AWL AWL 02/04/24

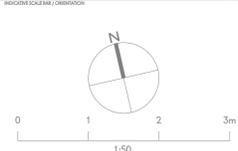

ANDREW LEES ARCHITECT
48 Norwich
South Street
Park Hill
Sheffield
S2 5AY
E andrew@andrewleesarchitect.co.uk
T 07941 328355
www.andrewleesarchitect.co.uk

PROJECT
35 Cumberland Avenue, Fixby,
Huddersfield
CLIENT
Mr Abdul Bismilla
DRAWING NO.
RIBA Stage 3
DRAWING TITLE
Second Floor Plan -
proposed
DRAWING NO.
ALA-045-011

DATE
02/04/24
SCALE
1:50
TYPING
C