







Existing North East Facing
Front Elevation
Scale 1:100

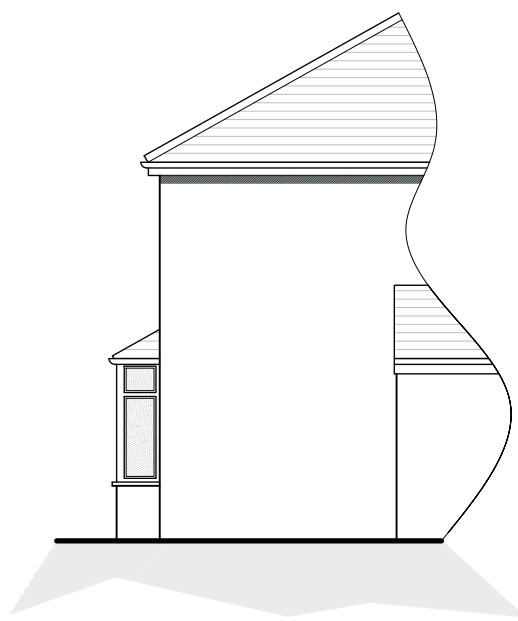


Existing North West Facing
Part Side Elevation
Scale 1:100

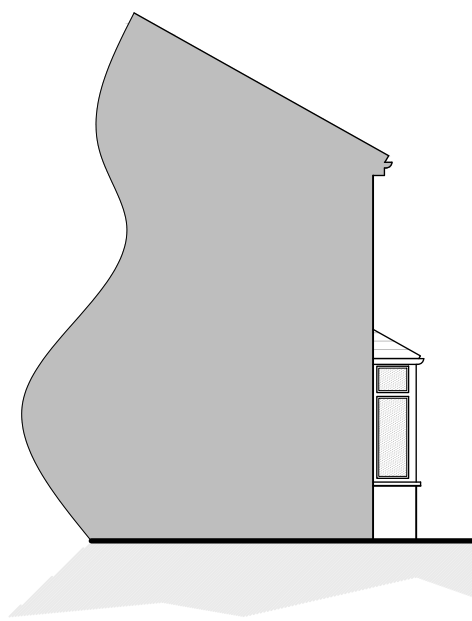


Existing South East Facing
Part Side Elevation
Scale 1:100

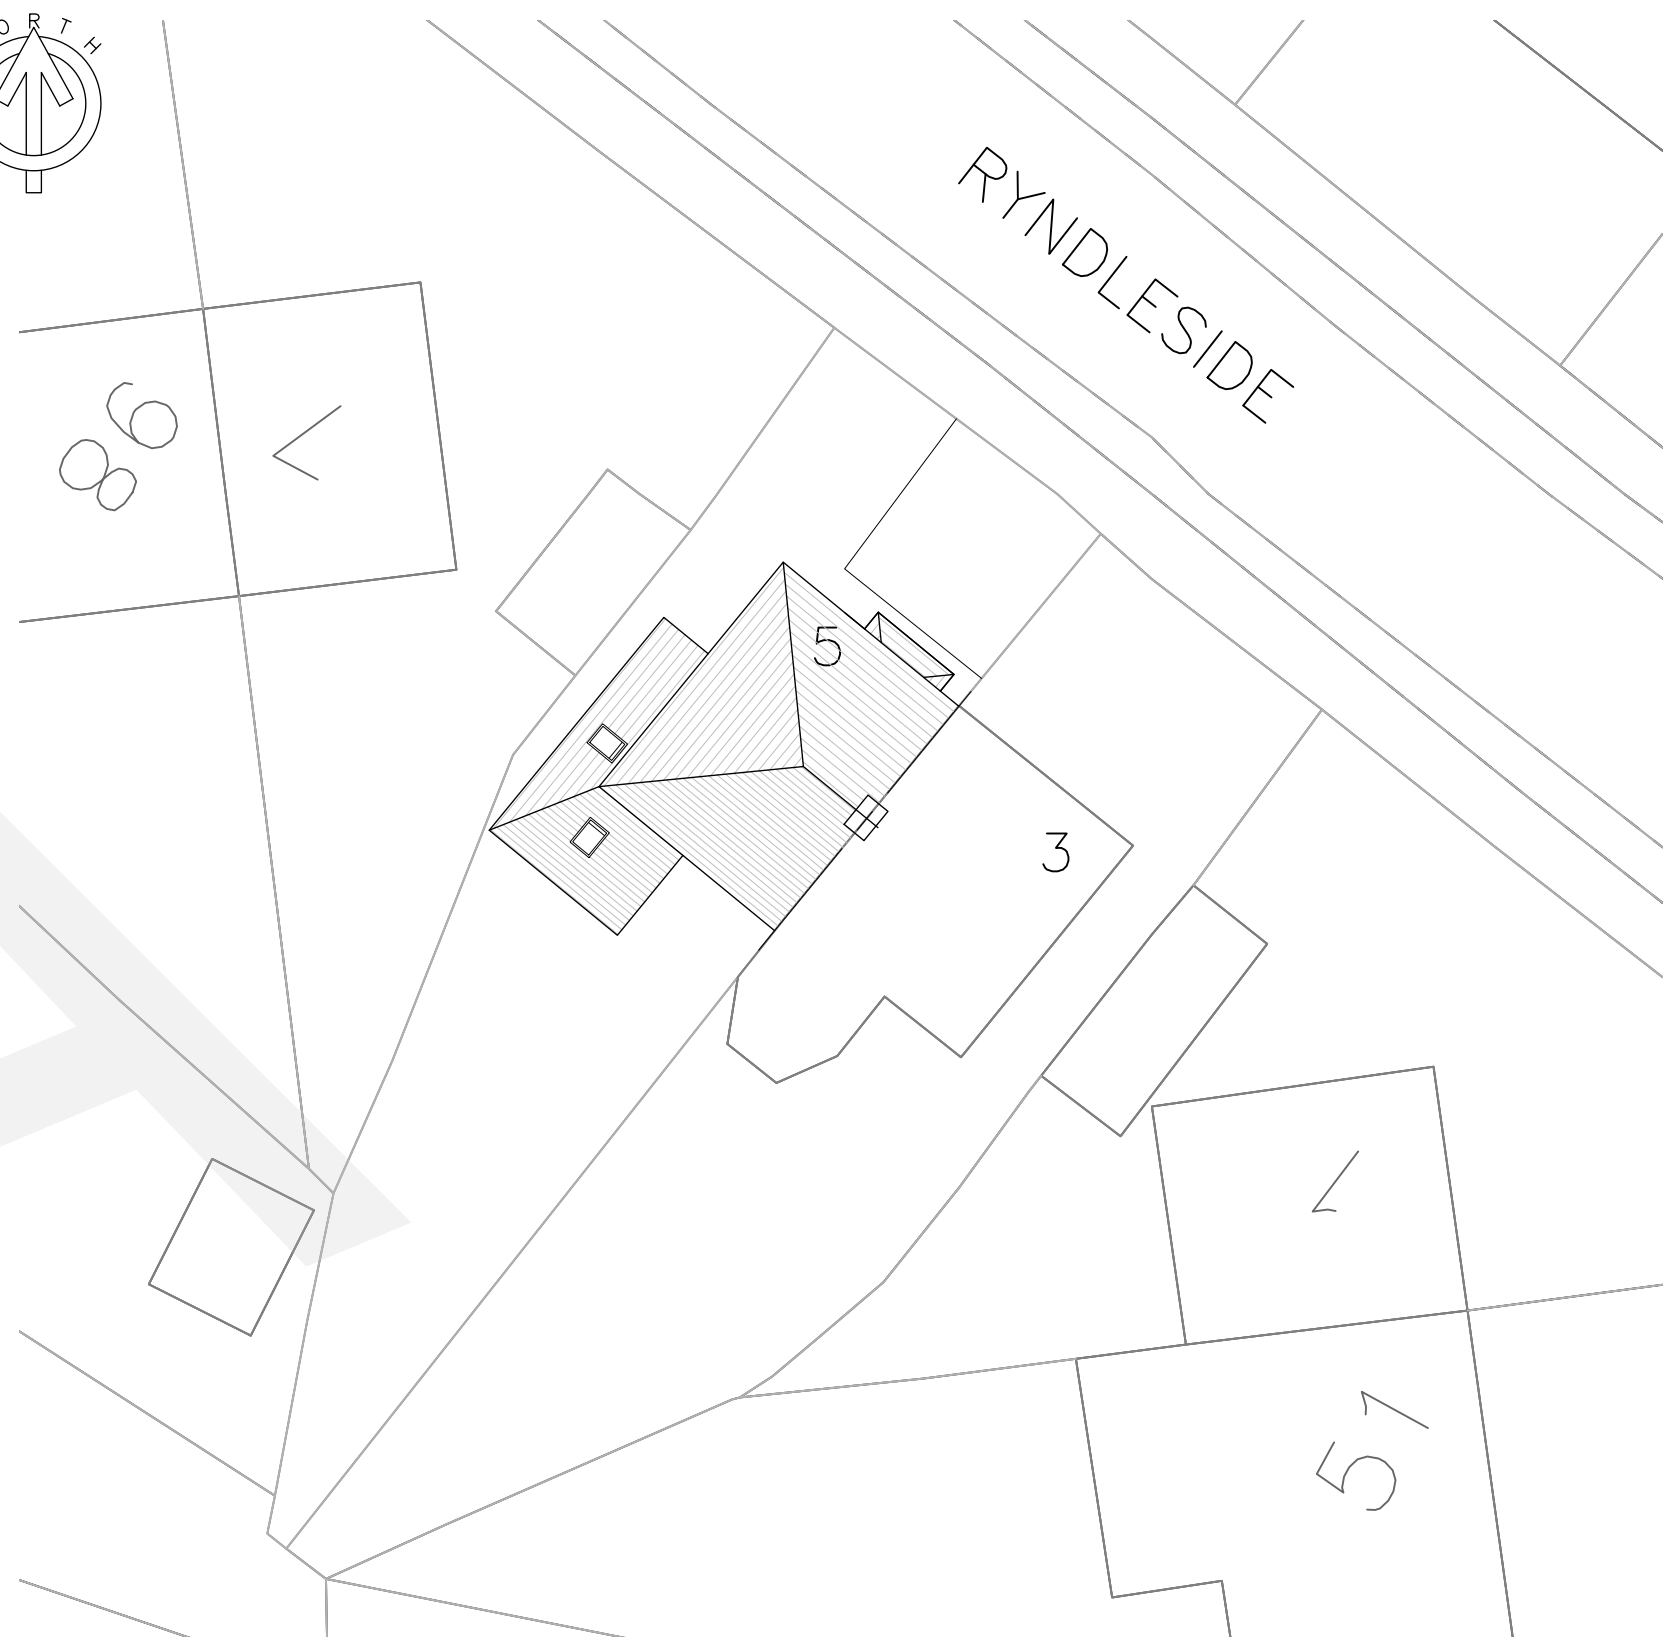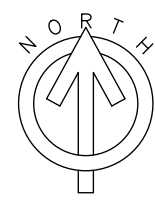

Existing Site Layout
Scale 1:200

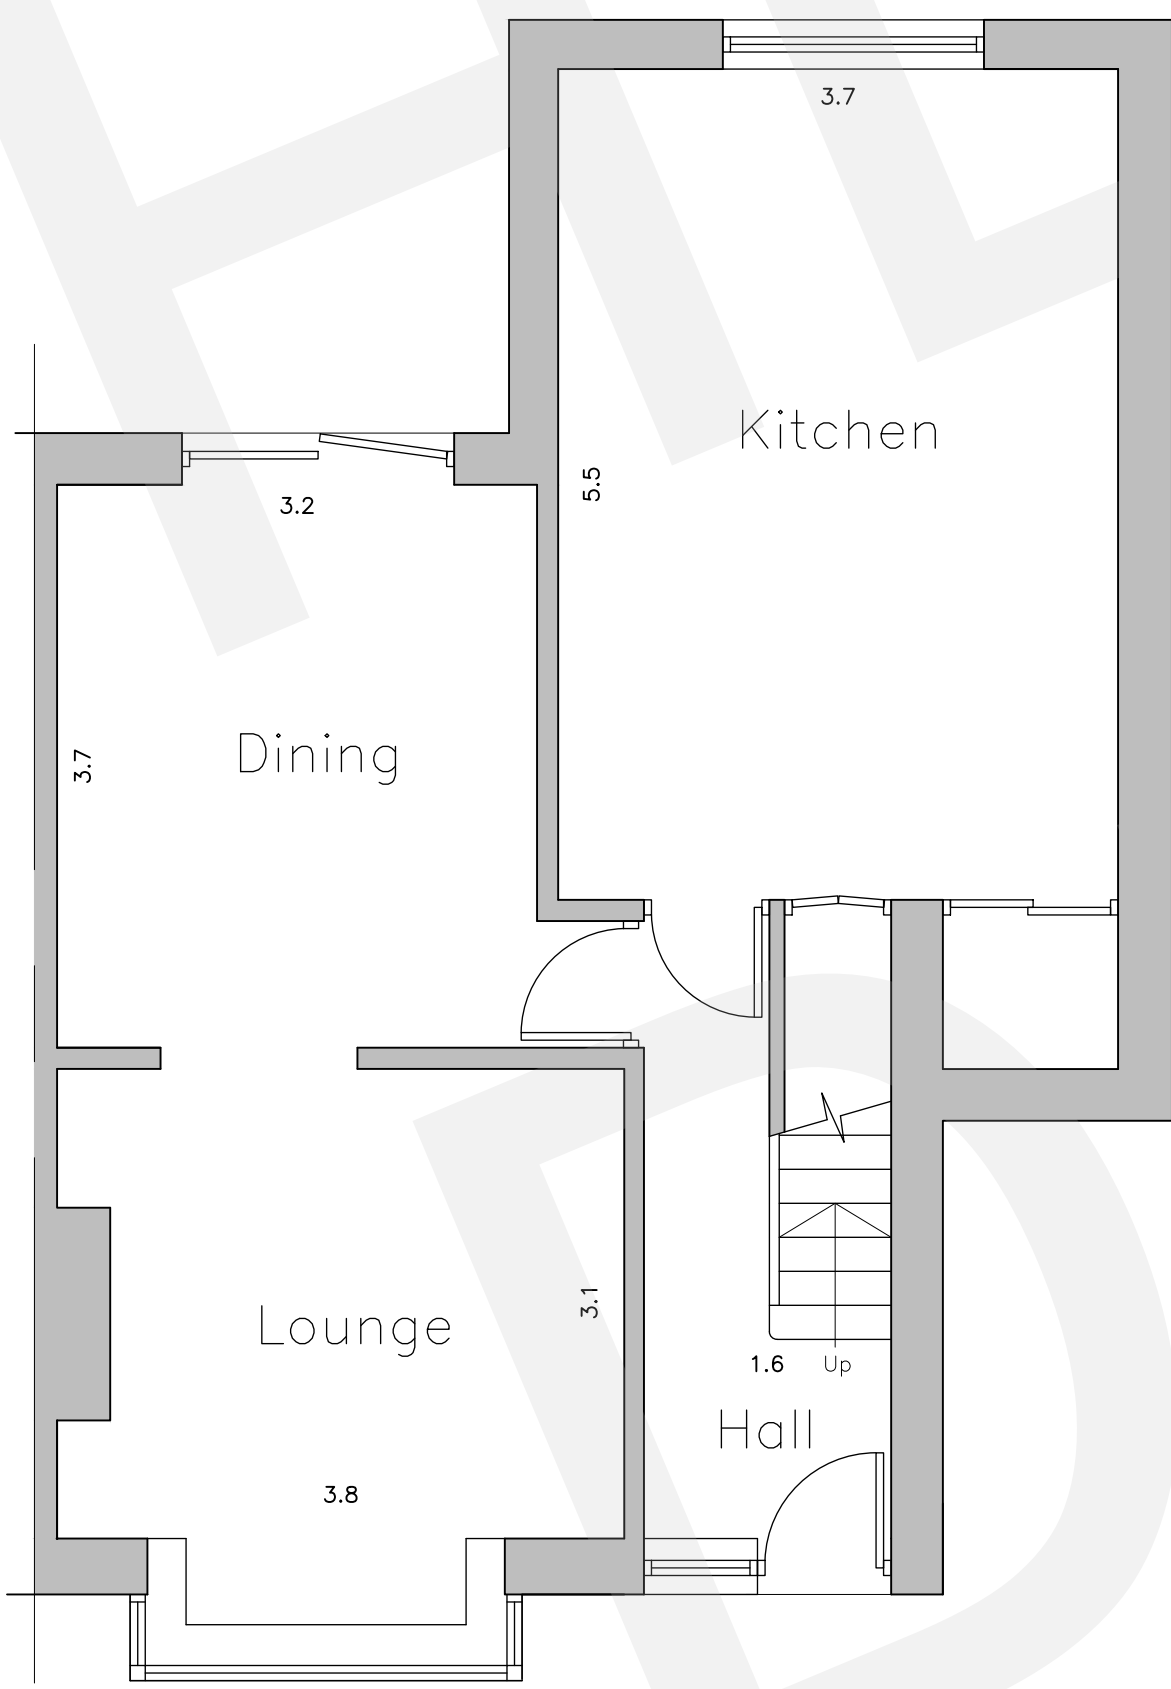

Existing Ground Floor Layout
Scale 1:50

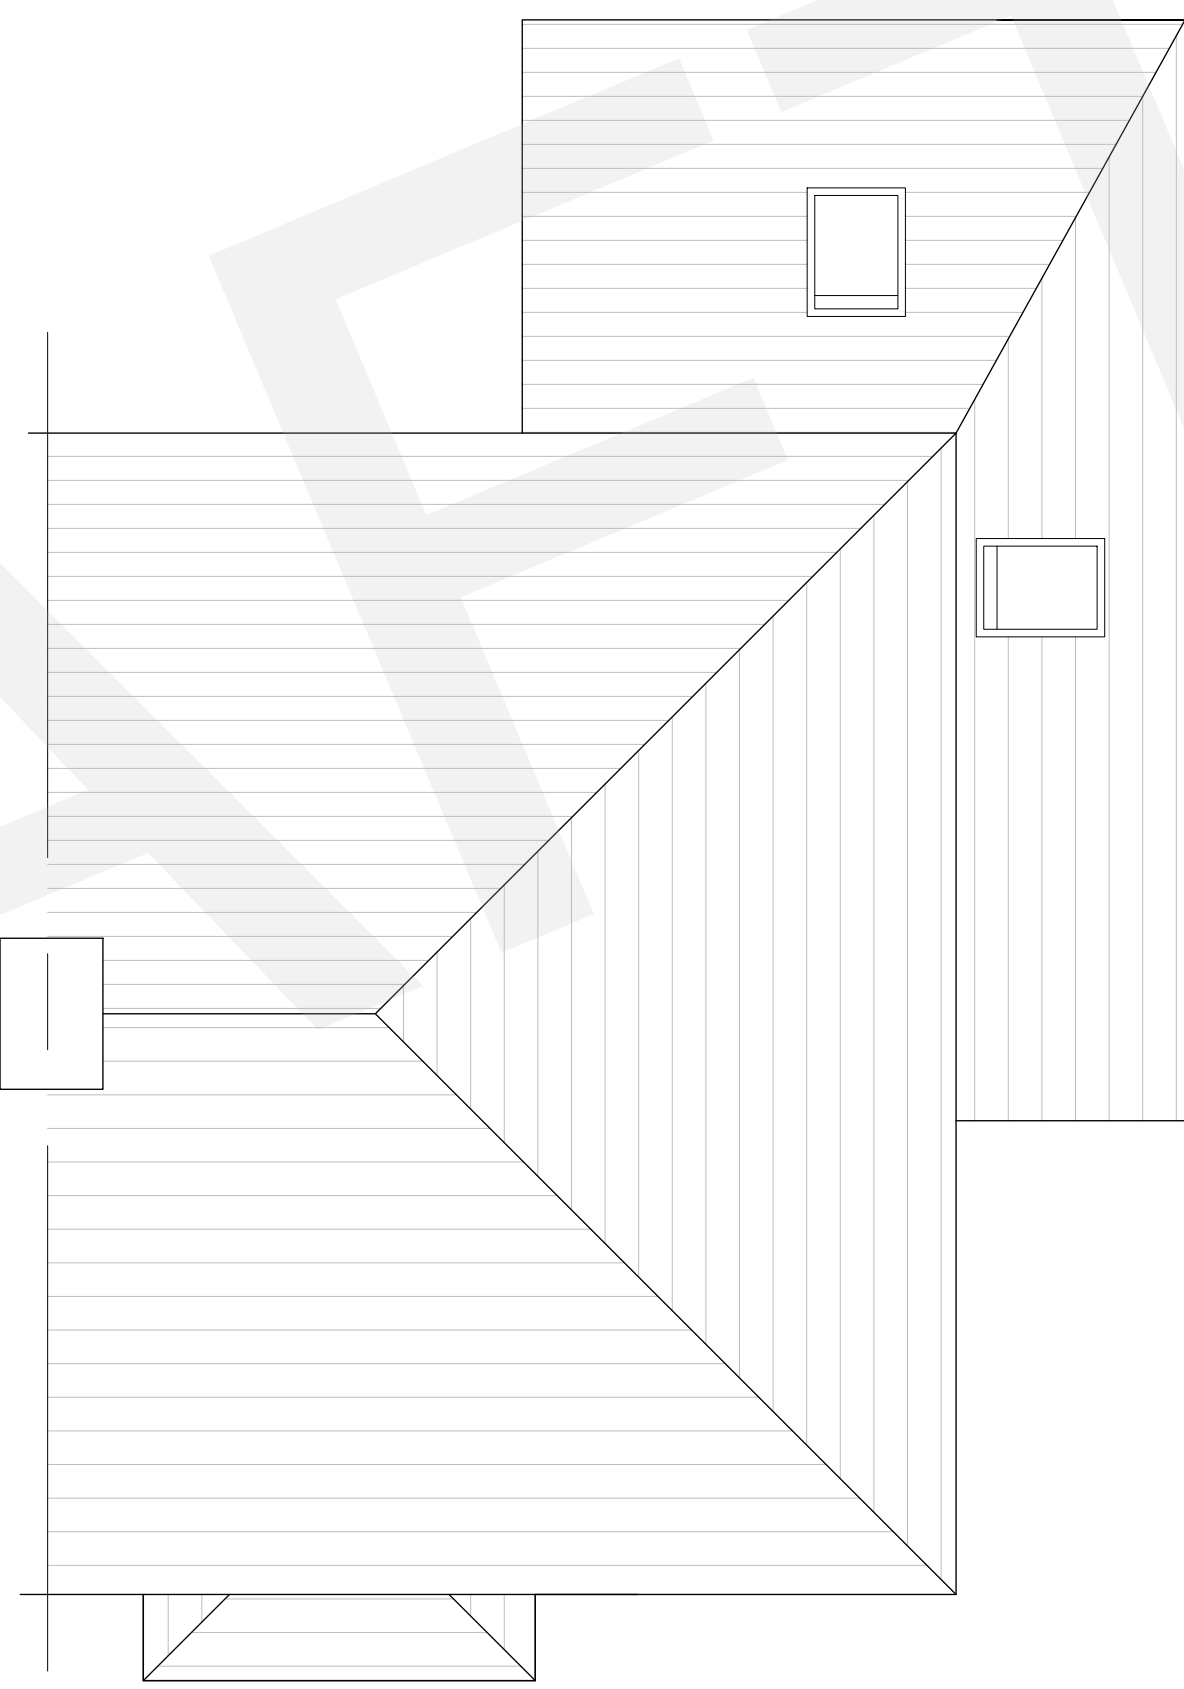

Existing Roof Layout
Scale 1:50

EXISTING MATERIALS	
• MASONRY	– PART COURSED STONE/ PART PEBBLE DASHED RENDER
• ROOF TILES	– CLAY TILES
• DOORS	– BLACK PVCu
• WINDOWS	– BLACK PVCu
• RAINWATER GOODS	– BLACK PVCu
• SOFFIT'S & FASCIA'S	– BLACK TIMBER

- NOTES**
1. No dimensions to be scaled.
IF IN DOUBT ASK.
 2. All dimensions must be checked and
verified on site by the Contractor prior
to the commencement of works and
Hinchliffe Architecture & Design Ltd. to
be notified of any discrepancies.
 3. The copyright of these drawings
remains the property of Hinchliffe
Architecture & Design Ltd. They must
not be reproduced in any way without
prior written consent from the originator
(Hinchliffe Architecture & Design Ltd.)

Rev.	Date	Description
Status		
PLANNING		
Client		
MR & MRS BOOTH		
Project		
5 RYNDLESIDE OAKES HUDDERSFIELD HD3 3QE		
Drawing Title		
EXISTING FLOOR PLANS, ELEVATIONS & SITE LAYOUT		
Scale (at A1)		Date
AS SHOWN		MARCH 2024
Org. no.	237-24-PL02	Rev.
		–