




MATERIAL KEY

- ① **WALLS;**
COURSED NATURAL STONE WITH ASHLAR
HEADS, CILLS AND MULLION
- ② **SILICONE THROUGH COLOUR RENDER WITH ASHLAR**
HEADS, CILLS AND MULLION
- ROOF;**
- ③ **NATURAL BLUE SLATE**




NORTH ELEVATION

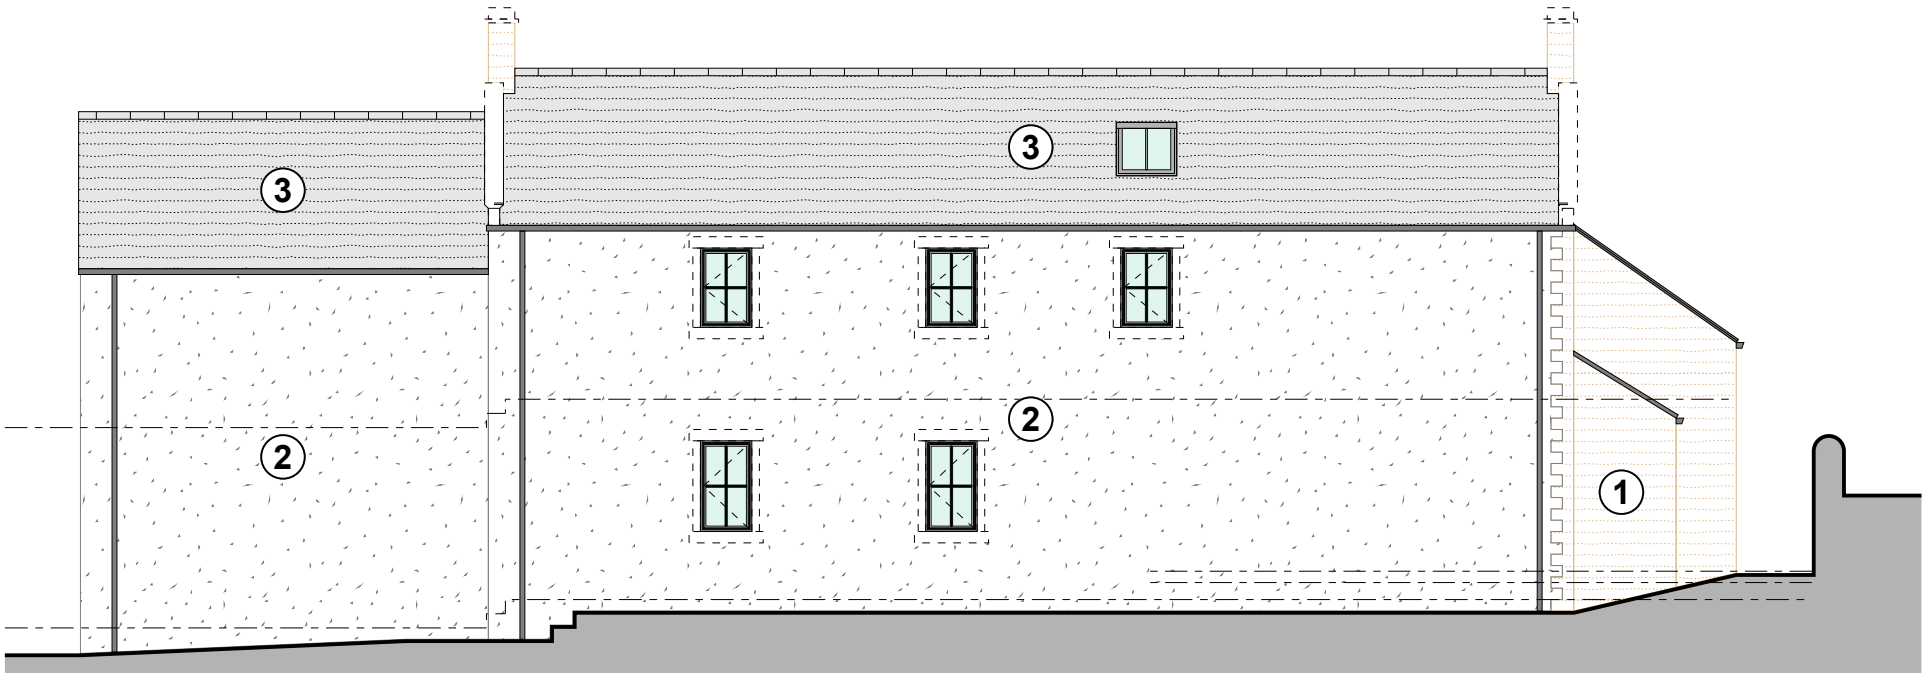

EAST ELEVATION



WEST ELEVATION

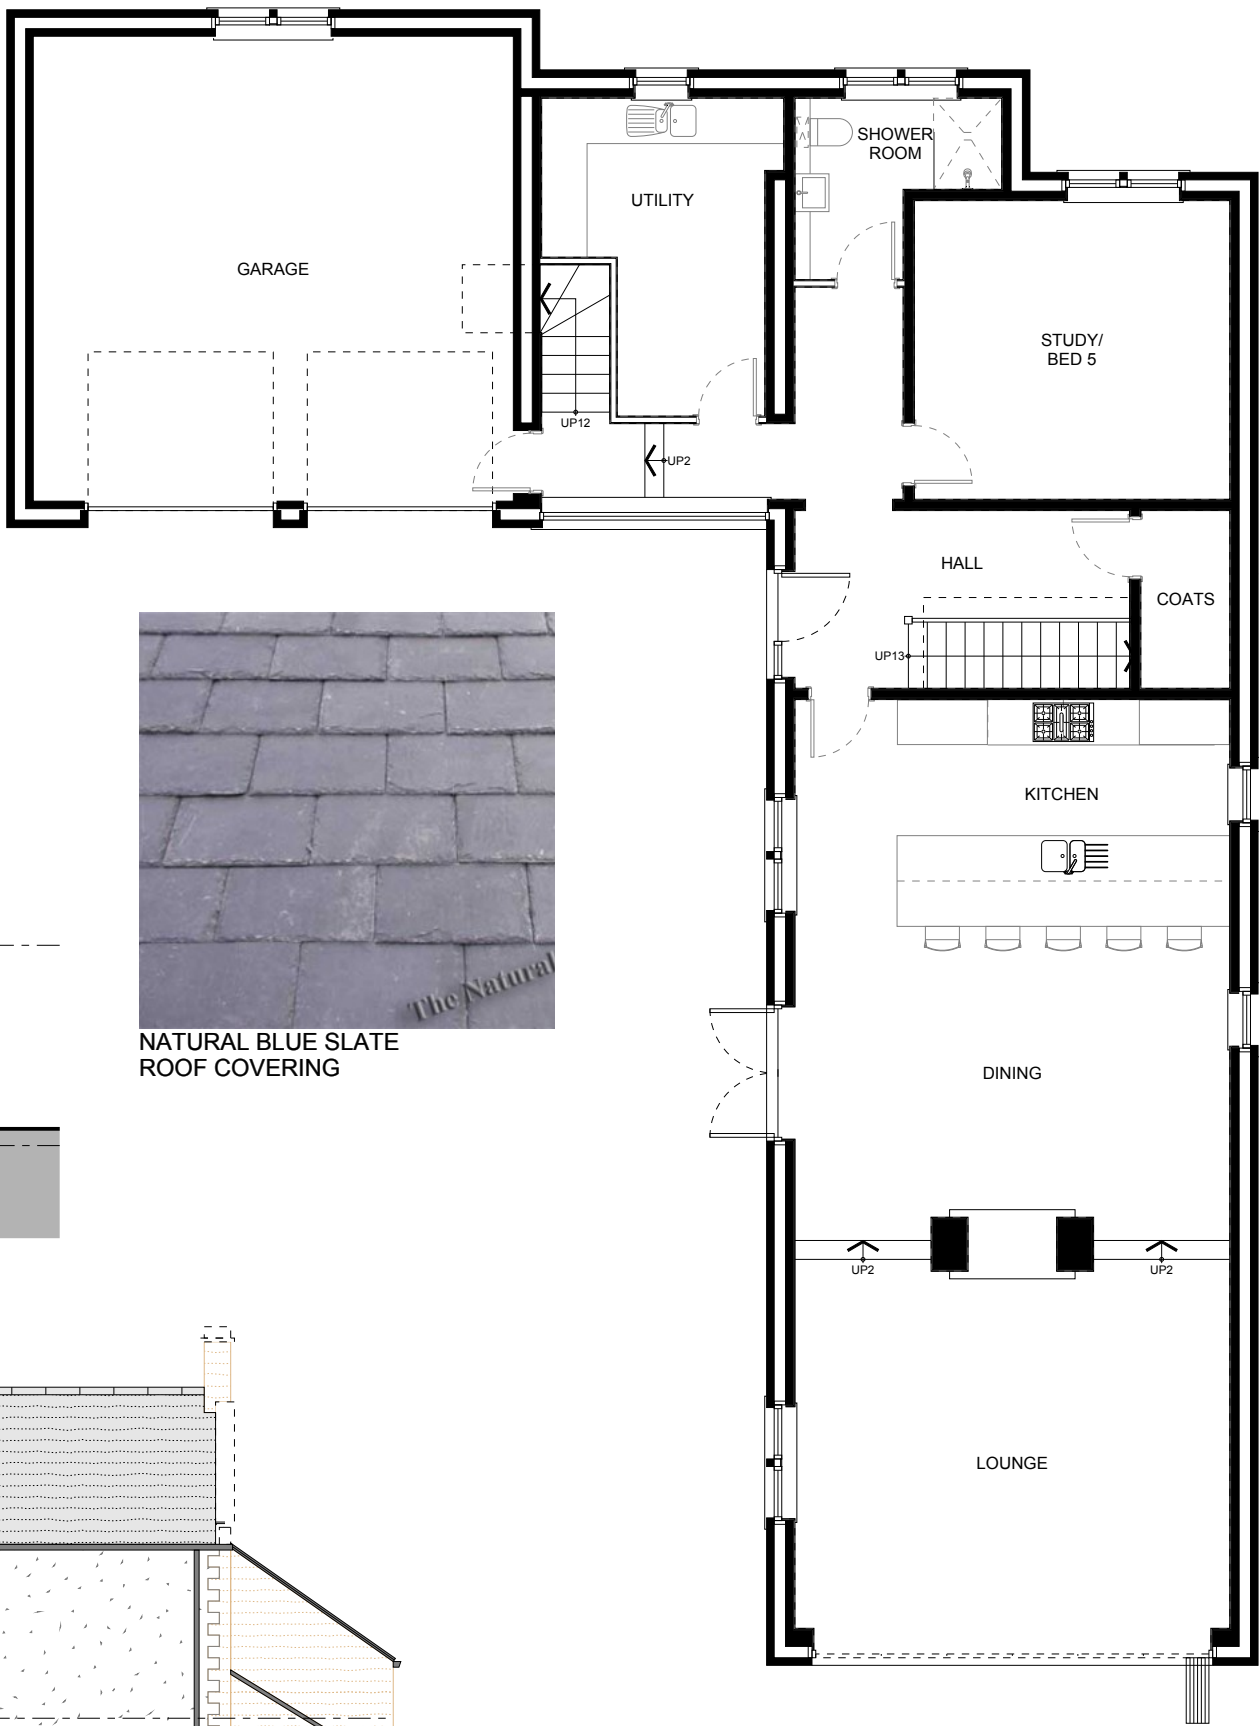

GROUND FLOOR PLAN



FIRST FLOOR PLAN



NATURAL BLUE SLATE
ROOF COVERING



COURSED 'TUMBLED & DYED'
NATURAL STONE WITH ASHLAR
HEADS, CILLS AND MULLION



SILICONE THROUGH COLOUR
RENDER WITH ASHLAR
HEADS, CILLS AND MULLION



SOUTH ELEVATION



CLIENT
DELEVINGNE FLOCKTON LIMITED

PROJECT
WESTFIELD FARM, FLOCKTON

DRAWING TITLE
UNIT 3 FARM HOUSE - GA DRAWING

JOB NO	DRG NO	REV	SCALE @ A2	DATE
WHPG 23/0007	12	E	1:100	15 09 23

This drawing is the property and copyright of WHP Group Ltd, Stocks Moor, Huddersfield, Tel. 07780683755, Email. tom.edwards@waltonhorsfall.co.uk and must not be amended or reproduced without written consent. Use only figured dimensions, do not scale and report any anomalies.