




FRONT ELEVATION
SCALE 1:50

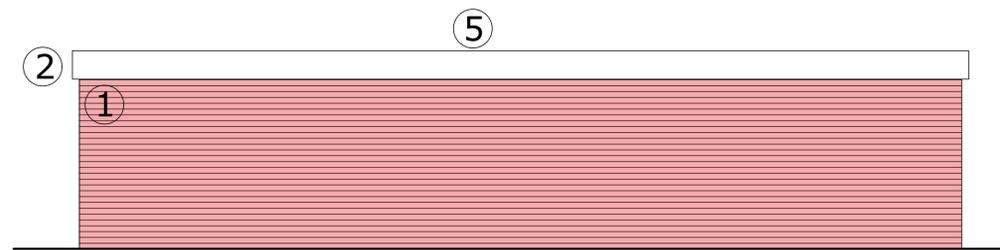

REAR ELEVATION
SCALE 1:50

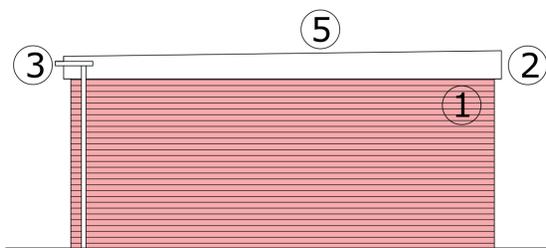


SIDE ELEVATION 1
SCALE 1:50

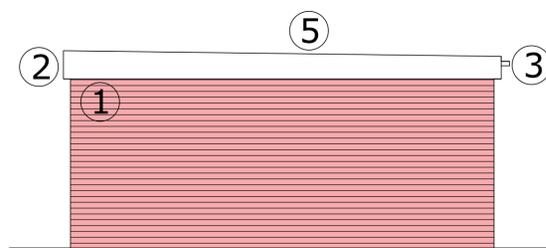


SIDE ELEVATION 2
SCALE 1:50


MATERIALS:
 1, BRICK TO MATCH EXISTING HOUSES
 2, UPVC FASCIAS / SOFFITS (WHITE)
 3, RW GOODS (BLACK)
 4, GARAGE DOORS (WHITE)
 5, HP SINGLE LAYER FELT TO ROOF (GREY)

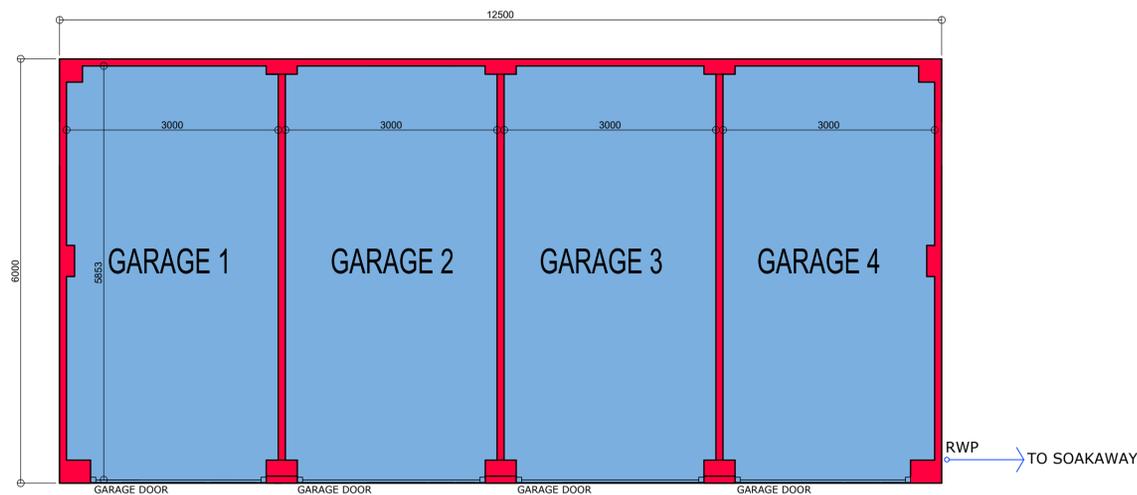

GROUND FLOOR PLAN SCALE 1:50

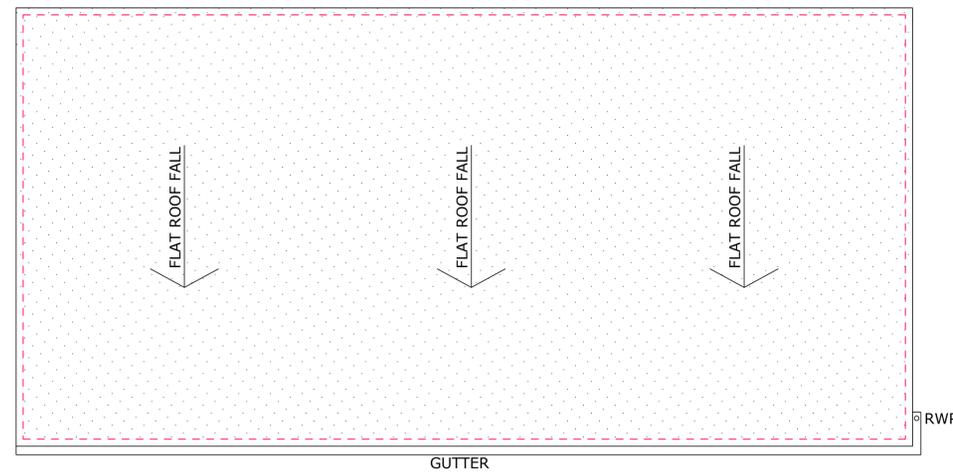

ROPOF PLAN SCALE 1:50

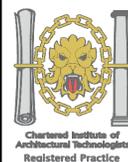

1. THIS DRAWING AND THE COPYRIGHTS AND PATENTS THEREIN ARE THE PROPERTY OF NYP ARCHITECTURAL SERVICES LLP REGISTERED IN ENGLAND AND WALES No. 4631338 AND MAY BE USED OR REPRODUCED ONLY UNDER CONTRACT.
 2. CONTRACTORS AND SUB-CONTRACTORS MUST CHECK AND AGREE ALL DIMENSIONS BEFORE PREPARING SHOP DRAWINGS OR COMMENCING WORK ON SITE.
 3. CONTRACTORS ARE RESPONSIBLE FOR INFORMING THE DESIGNER OF ANY DISCREPANCY DISCOVERED ON THIS DRAWING OR BETWEEN THIS DRAWING AND ANY OTHER RELATED DOCUMENT ISSUED UNDER THE STANDARD FORM OF CONTRACT IN RESPECT OF THE WORK.
 4. WRITTEN DIMENSIONS ONLY ARE TO BE USED FROM THIS DRAWING. IF IN ANY DOUBT ASK FOR CLARIFICATION.

Notes.

Revisions.

Date	Suffix	Description	Date	Suffix	Description

NYP ARCHITECTURAL SERVICES LIMITED
 880C, Innovation Way, Barnsley, S75 1JL. Tel: 01226 200889. E-mail: scott@nypas.co.uk / stephen@nypas.co.uk

Project.	NEW GARAGES LAND AT OLD ENGINE CLOSE, MIRFIELD, KIRKLEES, WF14-0JF	Client.	R. HETHERINGTON
Drawing Title.	PROPOSAL GARAGE PLANS & ELEVATIONS	Date.	APRIL 2024
Ref.	105/43	Scale.	AS INDICATED
Dwg. No.	03	Rev.	

SHEET SIZE: A1