



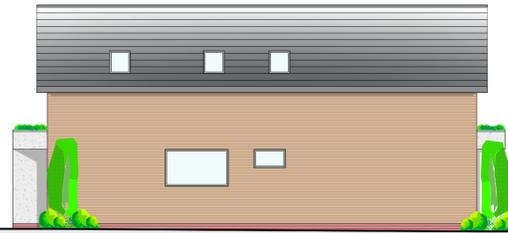


EAST ELEVATION
1:100

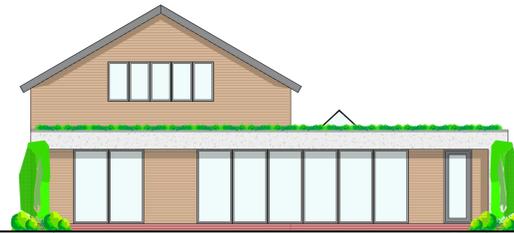


NORTH ELEVATION
1:100




WEST ELEVATION
1:100

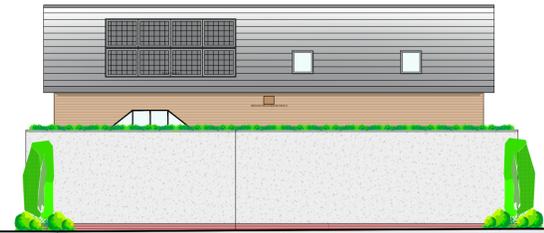

SOUTH ELEVATION
1:100

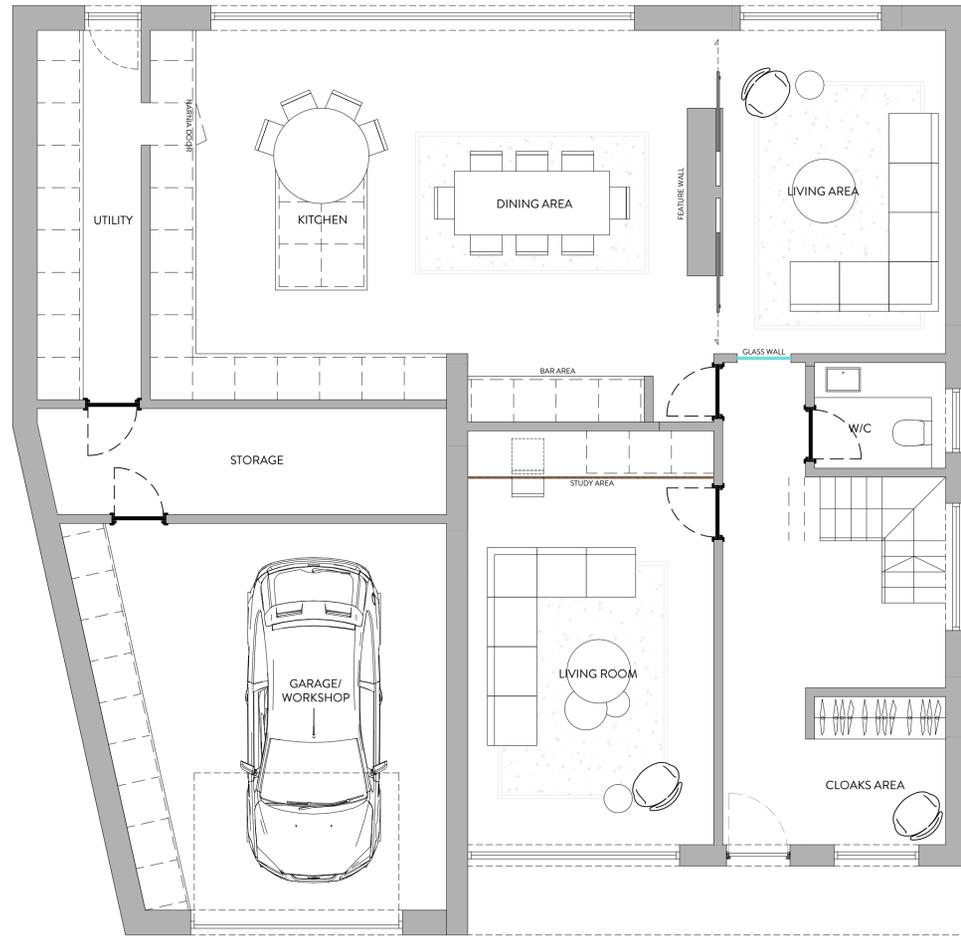

GROUND FLOOR PLAN
1:50

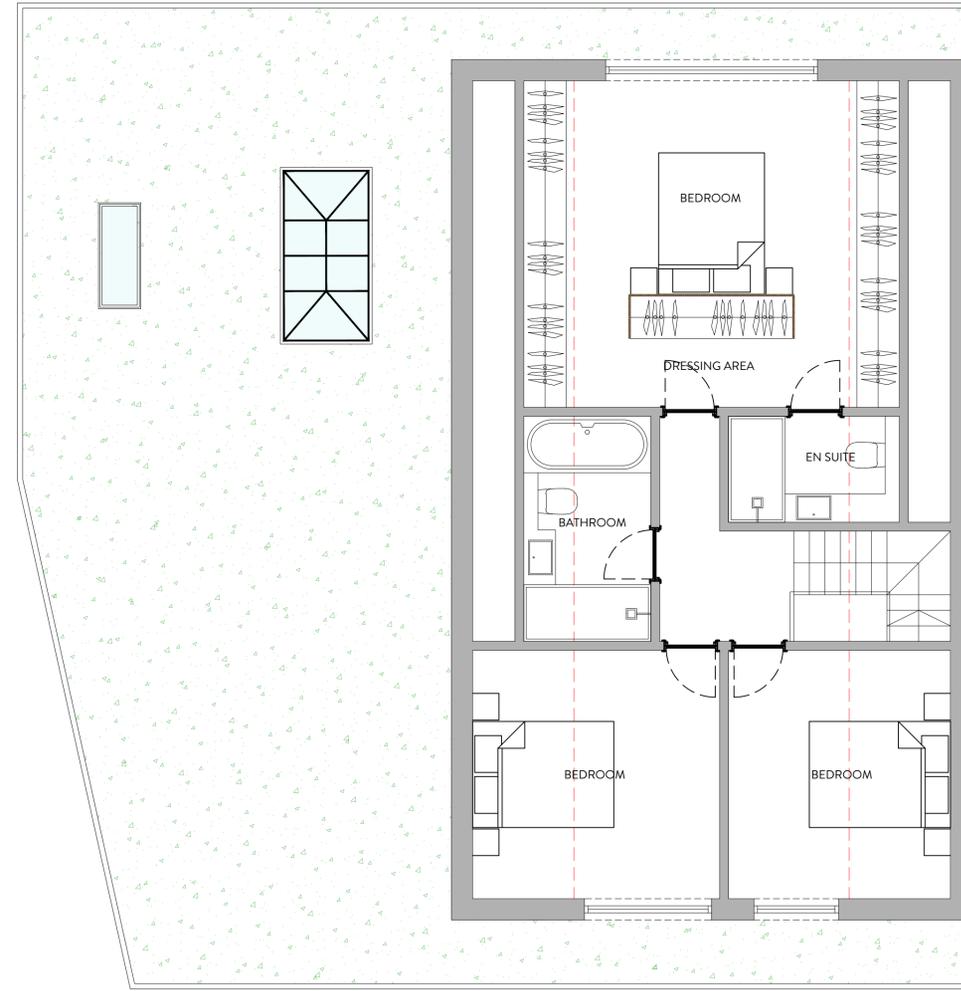

FIRST FLOOR PLAN
1:50



BAT BOX
IBSTOCK ENCLOSED BAT BOX 'C'
COLOUR: SMOOTH CREAM
TO BE INSTALLED ON SOUTH ELEVATION



BRICK
102MM ON BED X 65MM BRICK
COLOUR: BUFF MIXTURE



RENDER
KREND RENDER PRE COLOURED
COLOUR: LIMESTONE WHITE



TILE
INTERLOCKING CONCRETE TILE
COLOUR: SMOOTH GREY



REVISION	DESCRIPTION	DATE	NOTES
A	ALTERATIONS TO PLANNERS COMMENTS	09/08/24	

PLANNING DRAWING ORANGE DESIGN STUDIO. ARCHITECTURAL PRACTICE hello@orangedesignstudio.co.uk 59A, Huddersfield Road, Mirfield, WF14 8AA 01924 650930		PROJECT TITLE INGHAM CLOSE DRAWING TITLE PROPOSED GA SCALE 1:100 DRAWN EG CHECKED JH DATE 09/11/23 PROJECT REFERENCE ODS 23/762 REVISION A CLIENT MR & MRS BUTTERS	
<small>COPYRIGHT © ORANGE DESIGN STUDIO LIMITED</small>			